


Only figured dimensions should be used.

Scaled dimensions should be checked with the Architect.

This drawing together with the design, is the property and copyright of the Architect and must not be reproduced without written permission

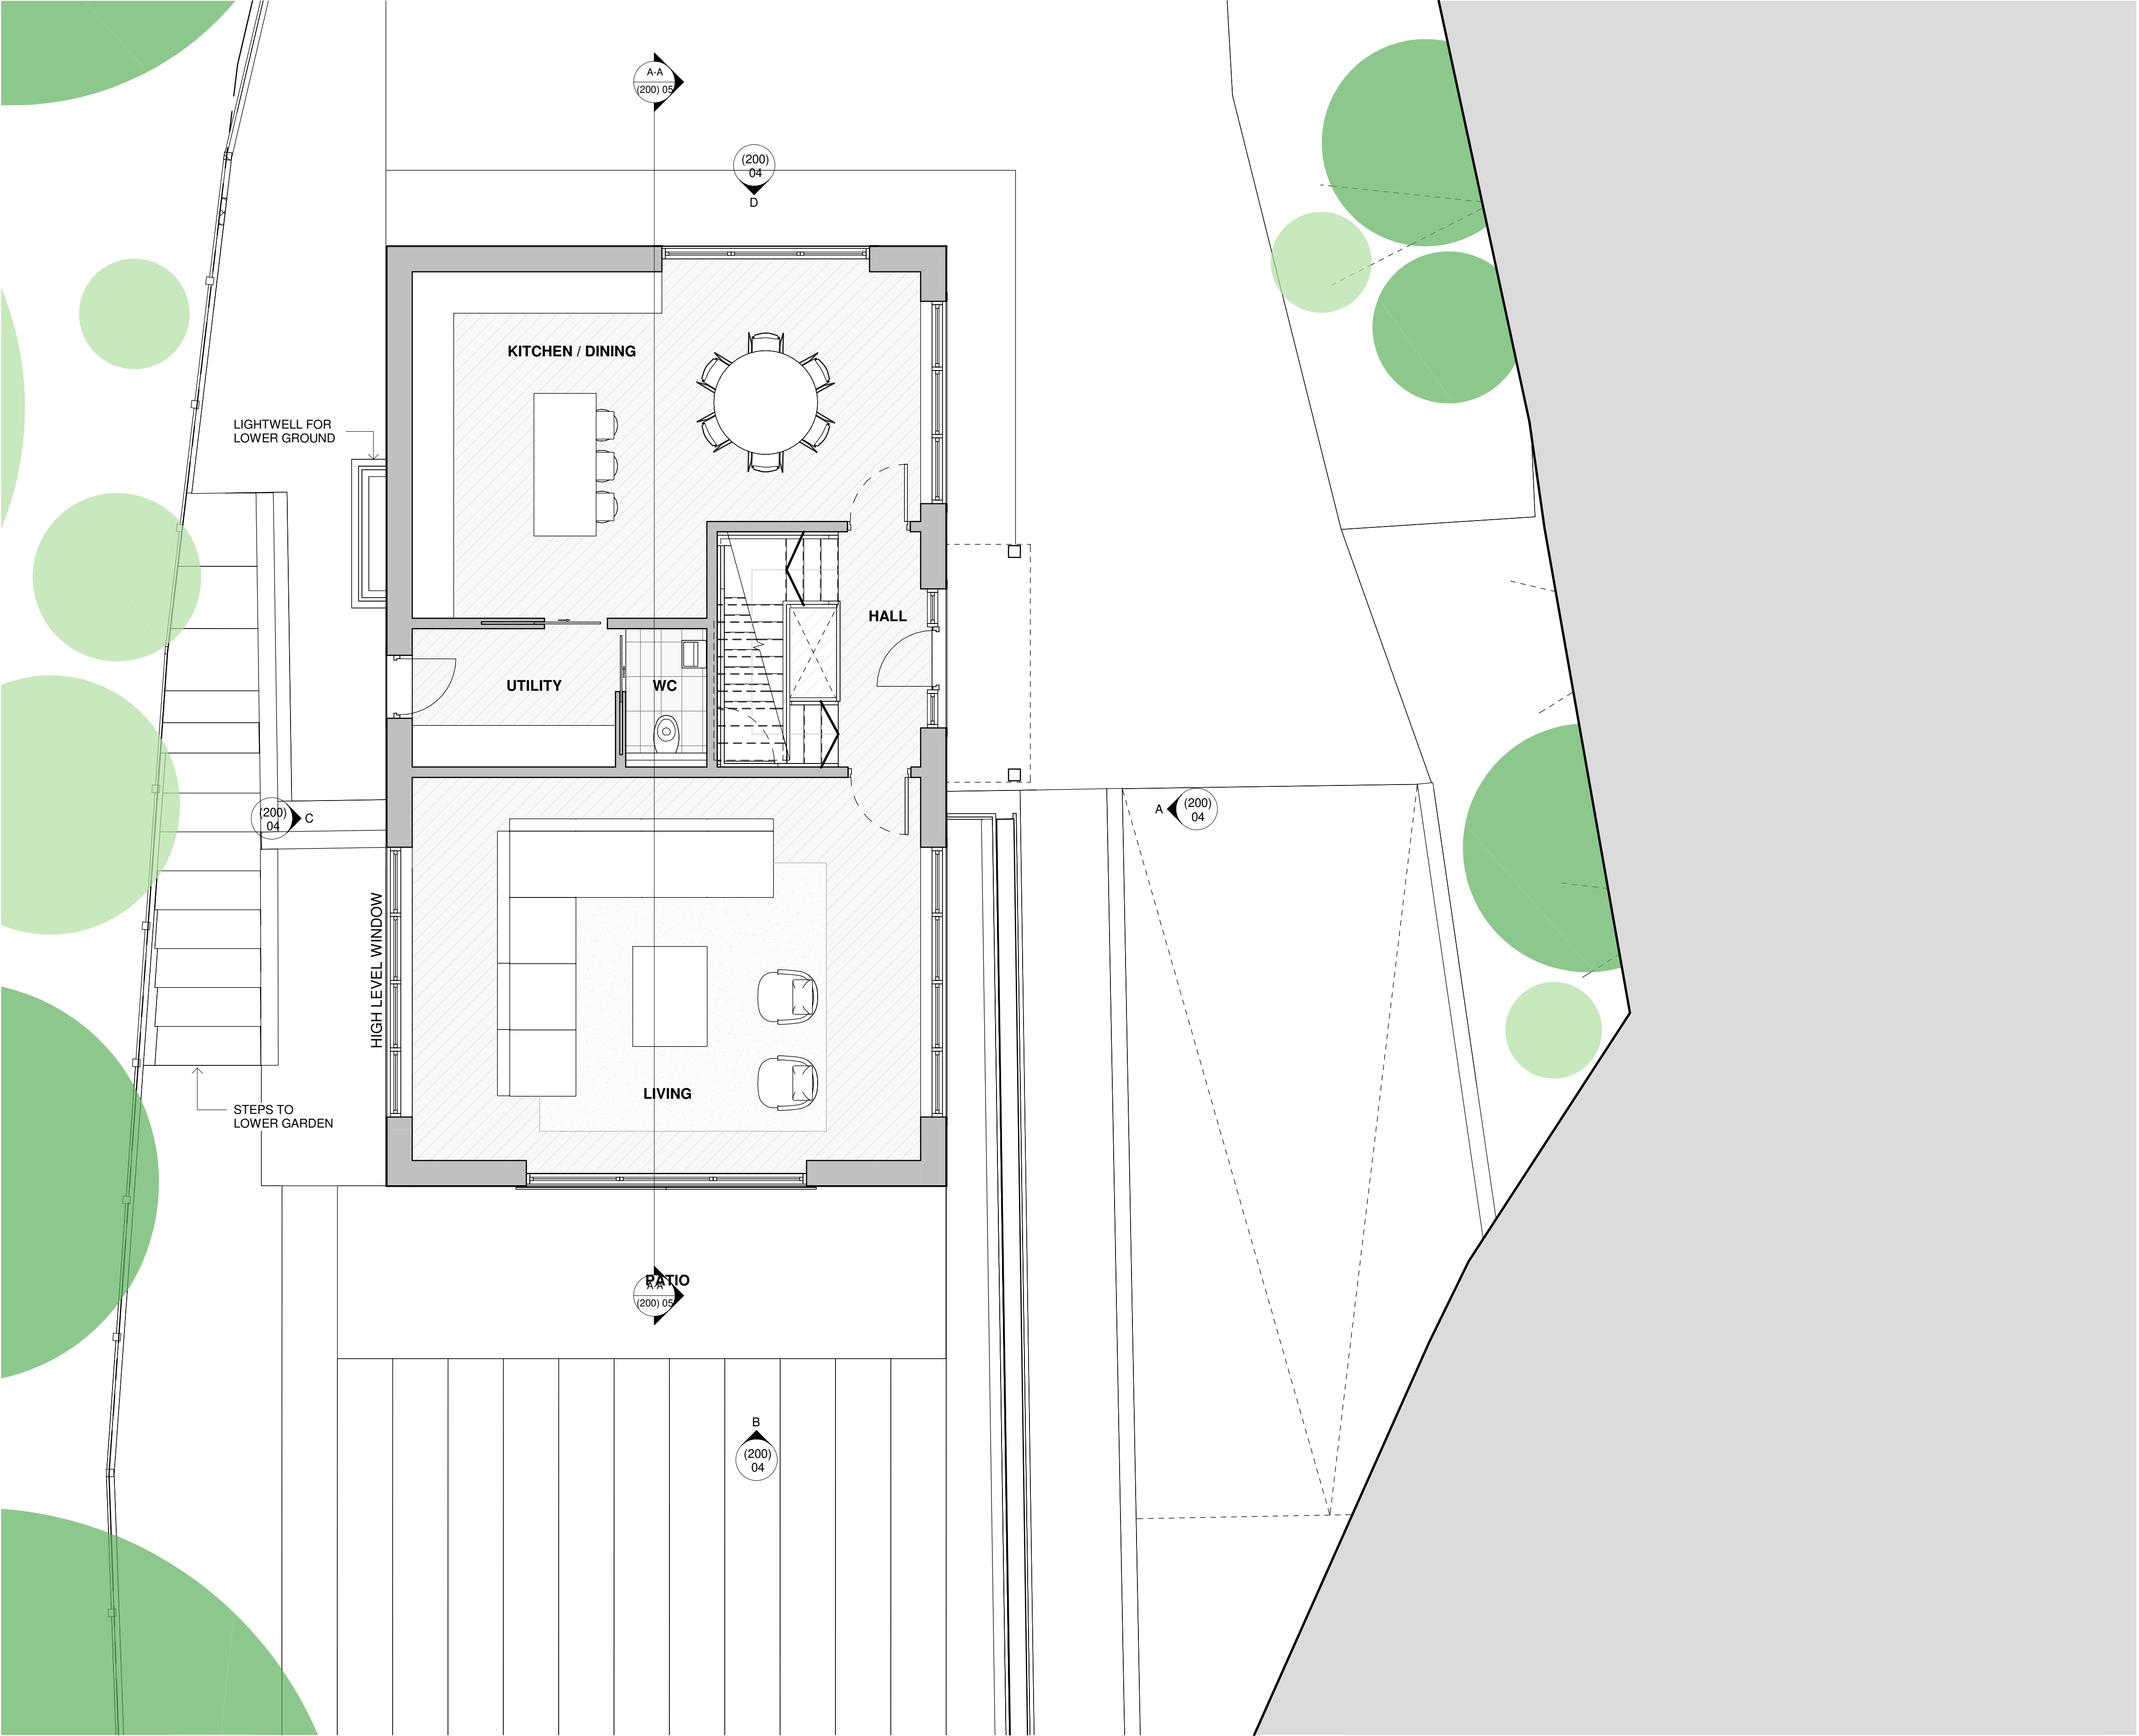

PROPOSED GROUND FLOOR PLAN

1 : 50

rev	description	drawn	auth	date
DO NOT SCALE OFF THIS DRAWING				
				
acumenarchitects.co.uk		01484 544 000		
Headrow House, Old Leeds Road, Huddersfield, Huddersfield HD1 1SG				
Client				
Ms L Buckley				
Project				
Bell Cabin, Earsheaton, Dewsbury				
Project No	Drawing No		Rev	
2838	(200) 01			
Description				
PROPOSED GROUND FLOOR PLAN				
Scale	Date Drawn		Drawn By	Authorised By
1 : 50 @ A1	05/12/25		EP	JC
Purpose of Issue Planning ☒ Building Regs ☐ Tender ☐ Construction ☐ Comment ☐ Info ☐				