





Use figured dimensions only. DO NOT SCALE.  
 All dimensions are in millimetres unless noted otherwise.  
 All levels are in metres above ordnance datum unless noted otherwise.  
 This drawing must be read in conjunction with all other relevant drawings and specifications from the Architect and other consultants.  
 © KUFIC 2026

**NOTES:**

**KEY**

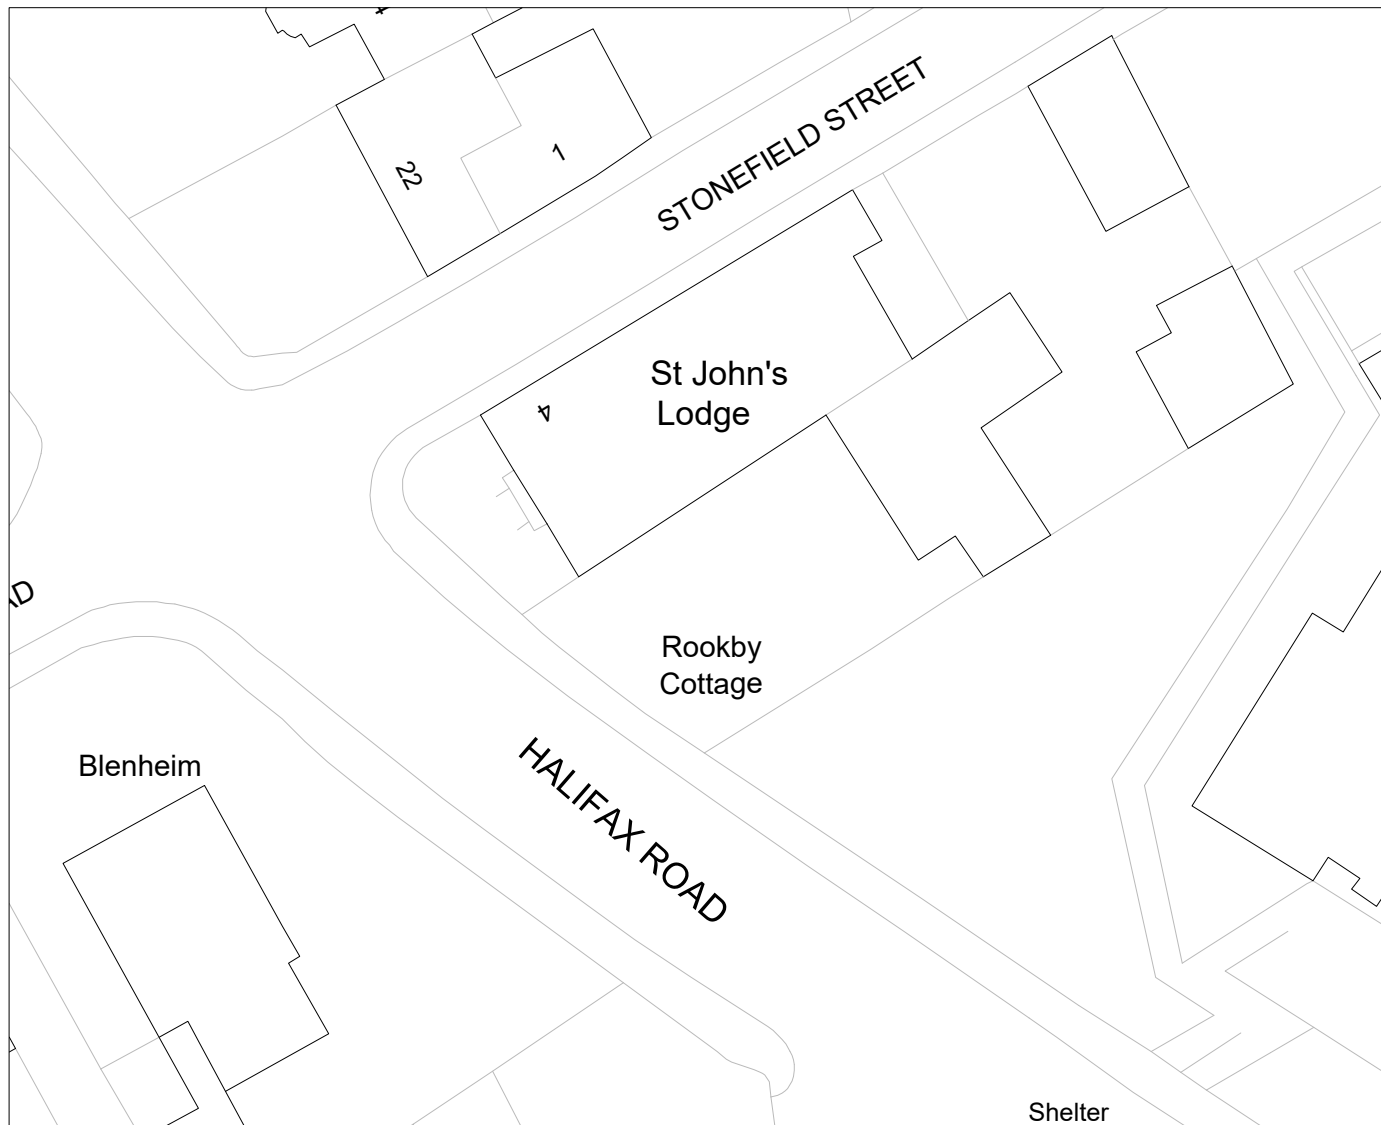

**EXISTING SITE PLAN**  
 1:500@A3

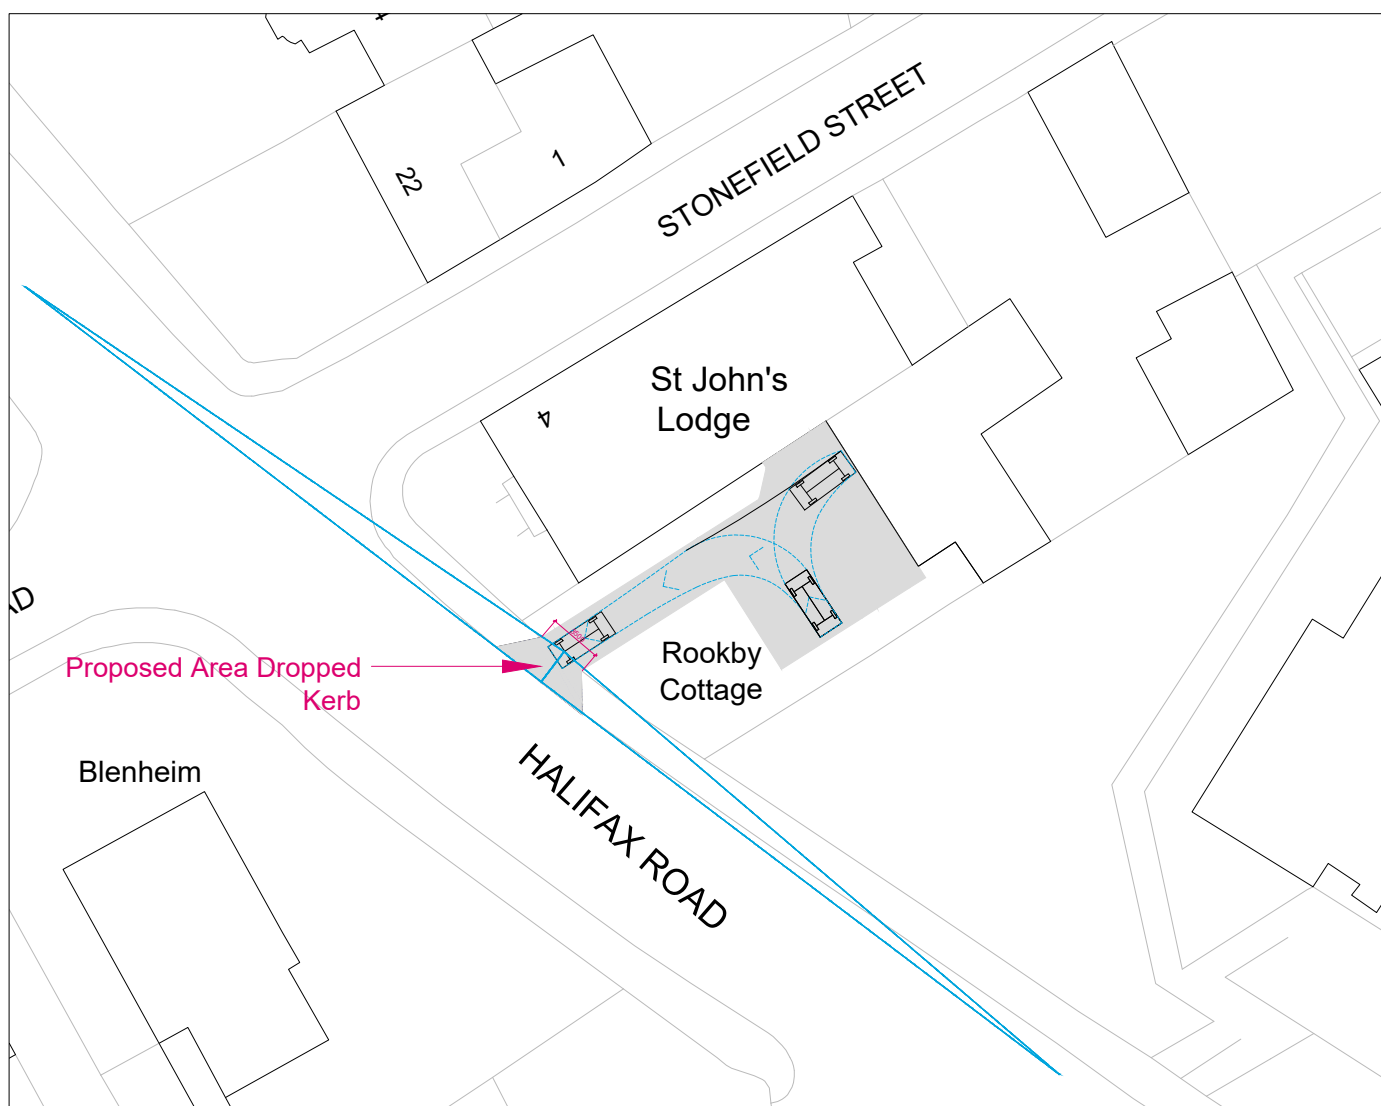

**PROPOSED SITE PLAN**  
 1:500@A3

**KUFIC.  
 ARCHITECTS**

Suite 24 Batley Business Park,  
 Technology Drive,  
 Batley WF17 6ER  
 Tel: 01924 694 404  
 info@kufic.co.uk  
 www.kufic.co.uk  
 © Kufic Architects 2025

**PROJECT:**  
 ROOKBY COTTAGE, HALIFAX  
 ROAD, DEWSBURY WF13 2BS

**DRAWING TITLE:**  
 SITE PLAN

DATE: 26/01/26 SCALE: 1:500 @ A3 DRWN BY: HD

**DRAWING REF:** 25348-D02 **REV:** B