



PROPOSED GROUND FLOOR

PROPOSED FIRST FLOOR


PROPOSED ROOF PLAN

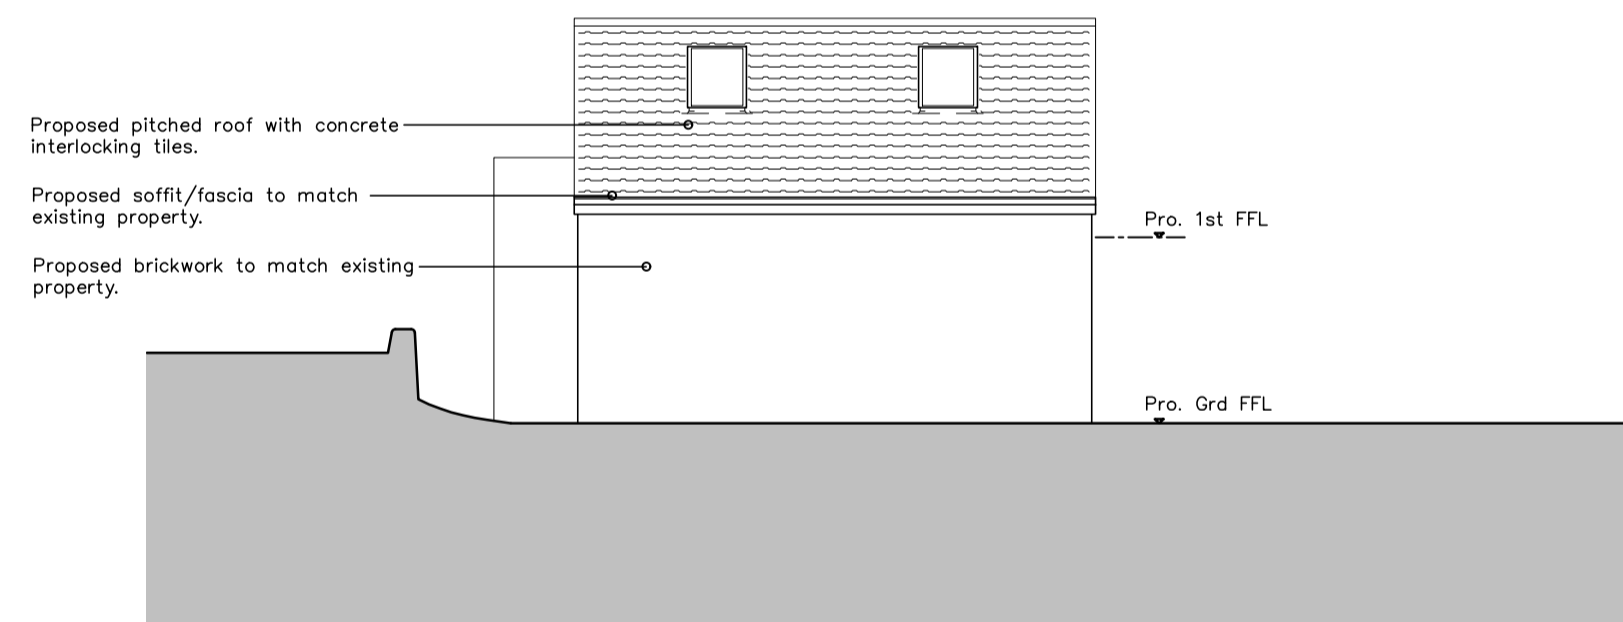


PROPOSED FRONT ELEVATION - Scale 1:100

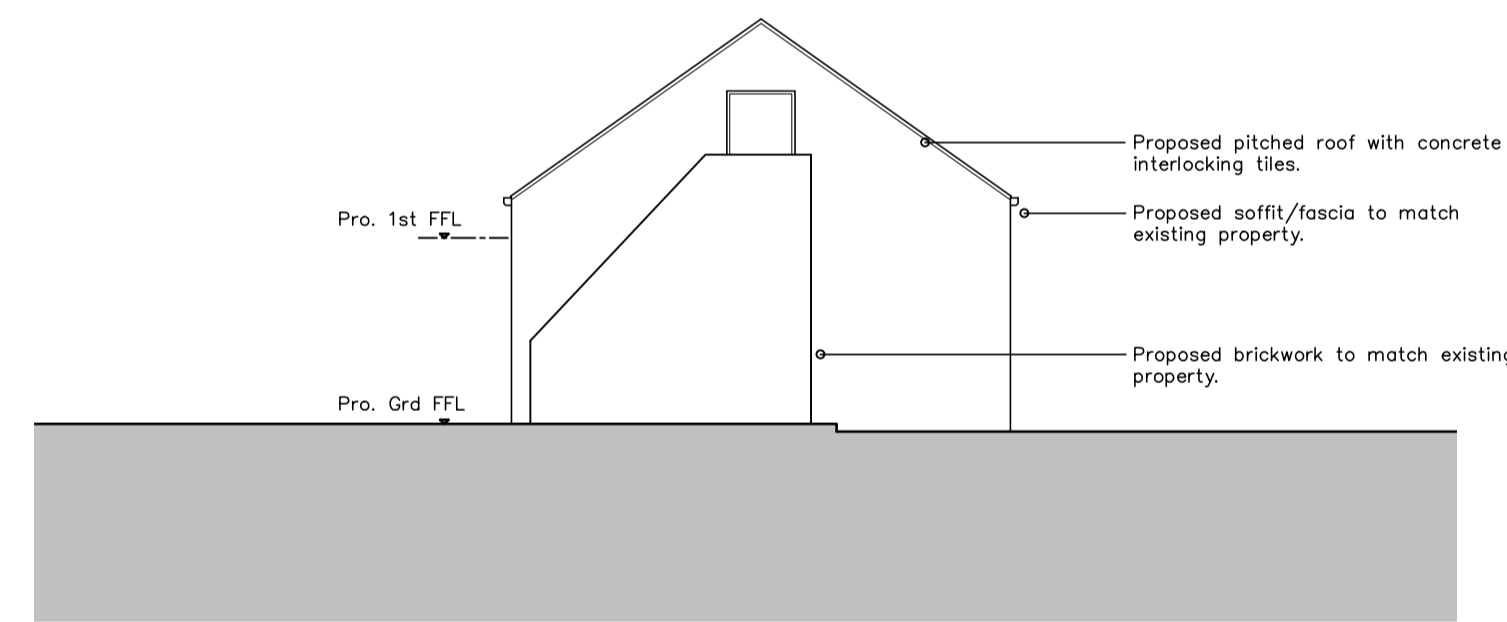

PROPOSED SIDE ELEVATION - Scale 1:100

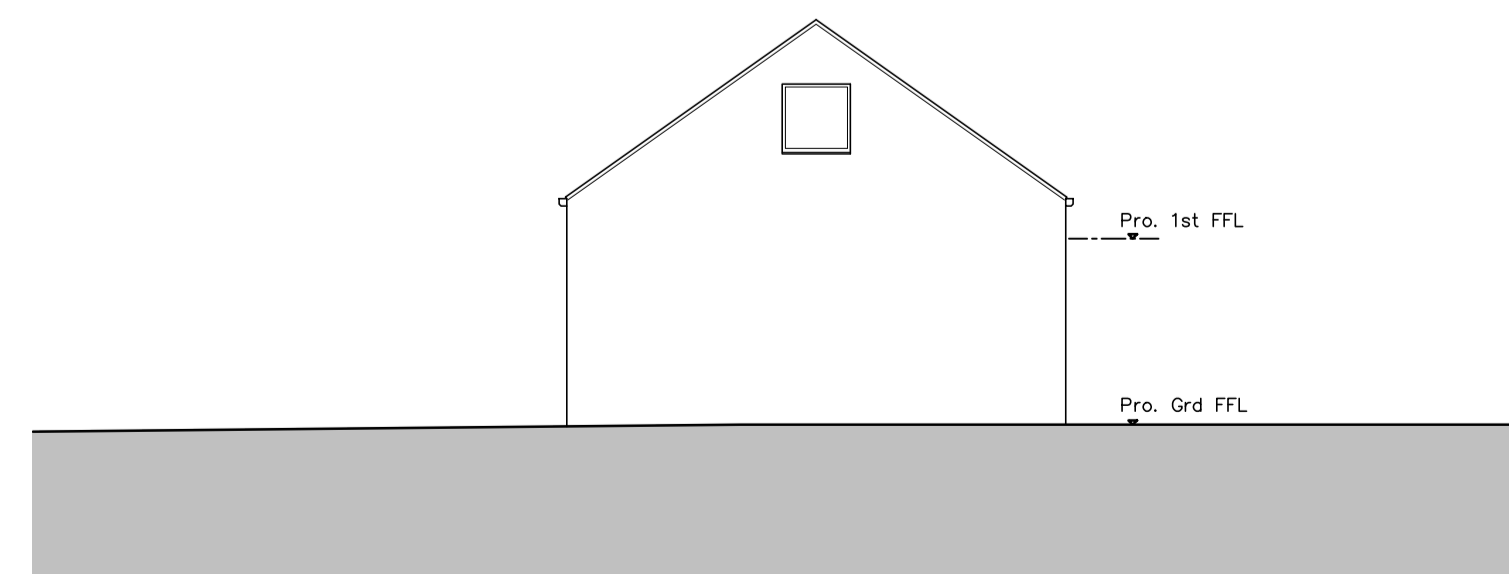

PROPOSED SIDE ELEVATION - Scale 1:100

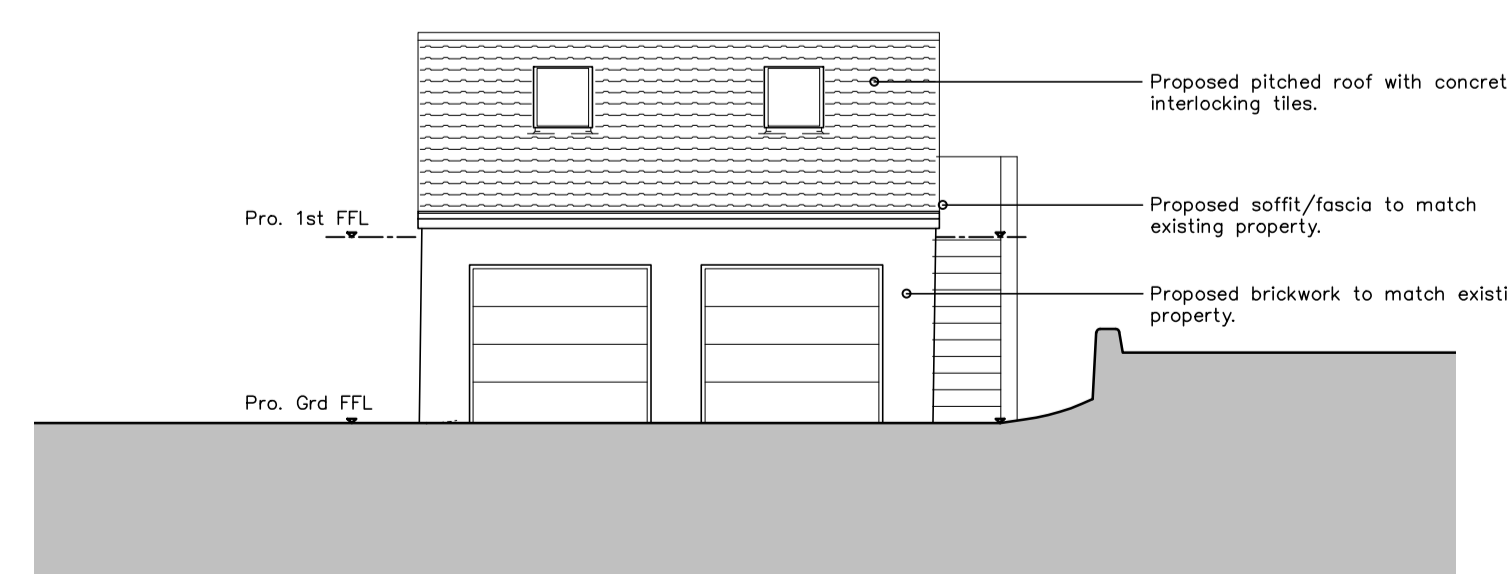


PROPOSED REAR ELEVATION - Scale 1:100

KEY:

- Existing Walls
- Existing Wall/Structure to be removed.
- Proposed Walls

REV DATE DR APP NOTES

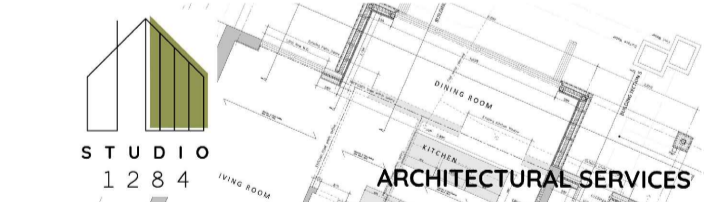

STATUS **PLANNING**

SCALE	DRAWN	APPROVED	DATE
1:50/100@A1	RPD	RPD	JAN'26
JOB No.	DWG No.	REVISION	
ST0472	0021	-	

PROJECT  
**69 ROWLEY LANE**  
**LEPTON**  
**HUDDERSFIELD**  
**HD8\_0JG**

Client:  
**OXLEY**  
STUDIO 1284 (limited)  
 Studio Address:  
 103 Cumborian Way, Wakefield, West Yorkshire, WF2 8JT

Email: [rob@studio1284.co.uk](mailto:rob@studio1284.co.uk)  
 Website: [www.studio1284.co.uk](http://www.studio1284.co.uk)  
 Tel: 07834547300

TITLE  
**PROPOSED\_FLOOR\_PLANS**  
**&\_ELEVATIONS**