


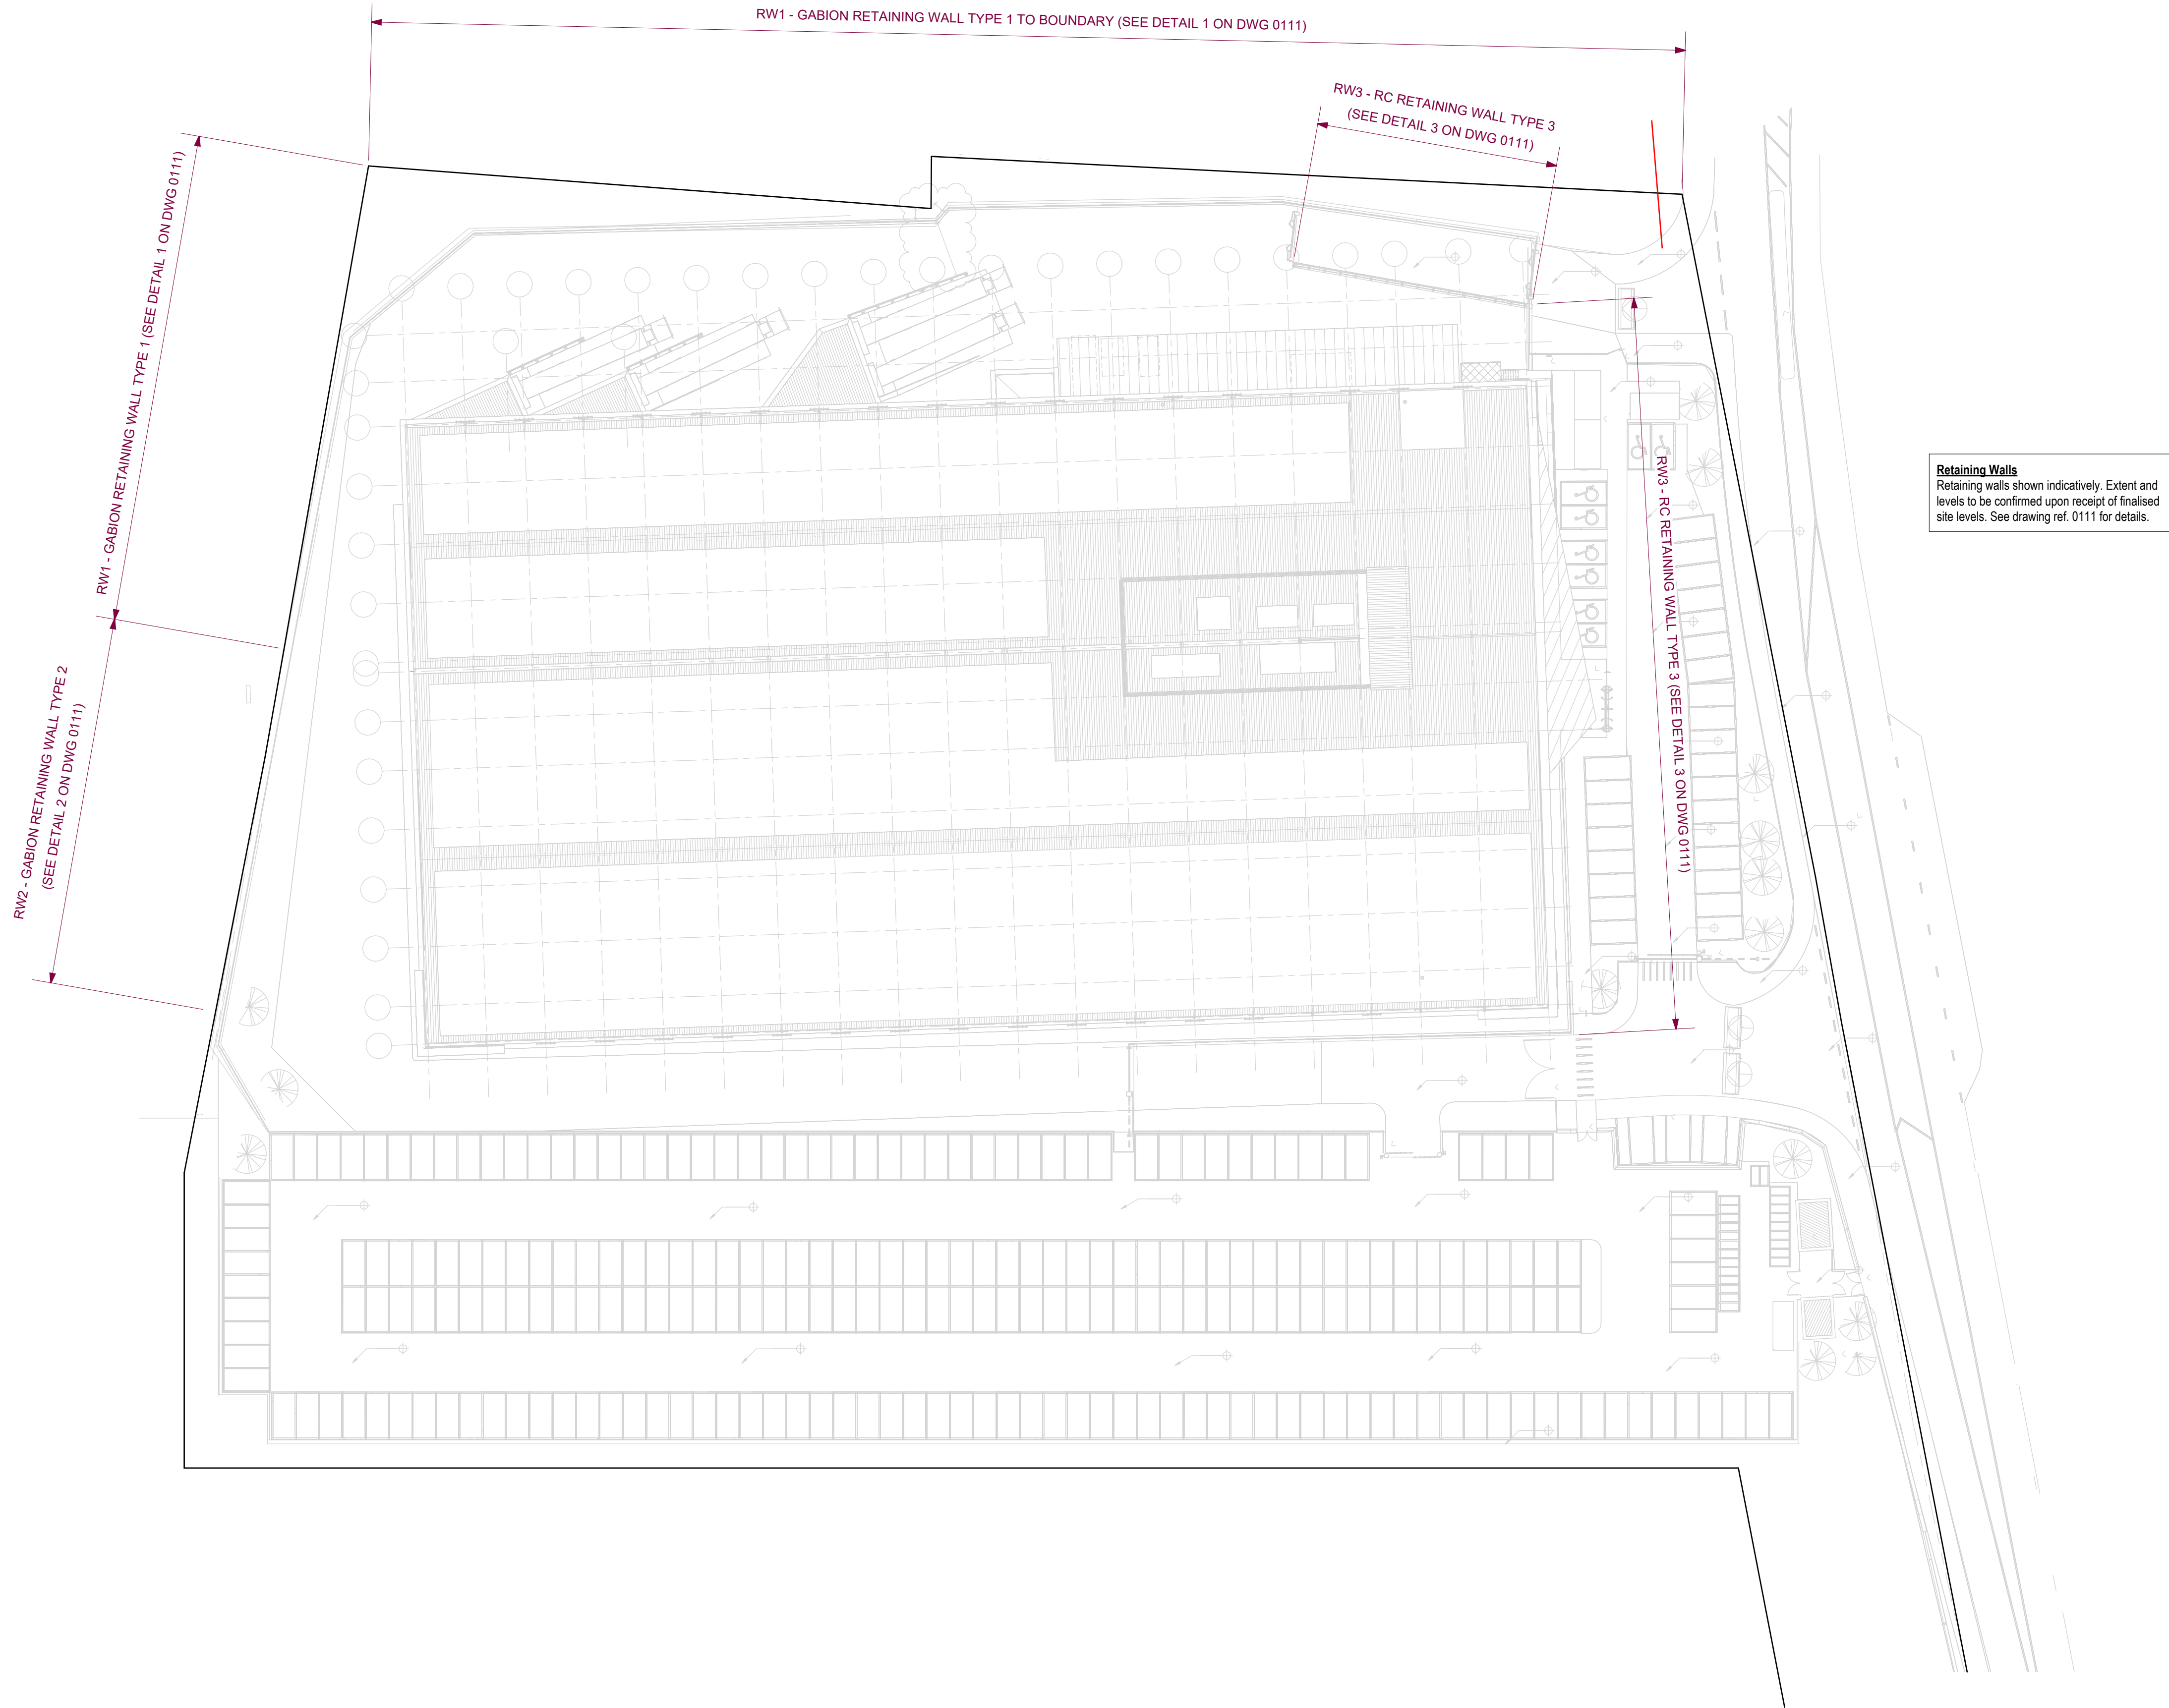

Notes:-
This drawing is copyright and must not be copied in part of in whole unless agreed with Avie Consulting Ltd
All dimensions are in millimetres unless noted otherwise
DO NOT SCALE THIS DRAWING - IF IN DOUBT ASK

1. All dimensions & levels to be checked by the contractor prior to commencement of work, any discrepancy shall be reported immediately to Avie Consulting Ltd
2. All work shall be carried out in accordance with Local Authority, statutory authority, health & safety requirements and regulations
3. The drawings shall be read in accordance with all other contract documents relevant at that time of issue and during the period of the contract
4. The contractor must ensure the overall stability of the works is adequate at all stages of the construction
5. No allowance has been made for cutouts, holes, notches, etc for services. All of these are to be agreed prior to the start of the works



Client:
PC Specialist Ltd.

Project:
Development at Grange Moor, Wakefield.

Title:
Retaining Walls Site Plan

P01	Initial issue.	M.K	C.I	08.10.25
Rev	Description	Dm By	Chk By	Date
 6 Killingbeck Court, Killingbeck Office Village, Killingbeck Drive, Leeds LS14 6FD. Tel: 0113 249 7416 www.avie-consulting.co.uk				
Avie Project Ref: P2753	Drawn: M.Kiani	Checked: C.Illife	Scale: As Shown	Original dwg size A1
Project - Originator - Zone - Level - File Type - Discipline - Number P2753 - AVE - XX - XX - DR - S - 0101				Rev: P01