


Only figured dimensions should be used.
 Scaled dimensions should be checked with the Architect.
 This drawing together with the design, is the property and copyright
 of the Architect and must not be reproduced without written
 permission

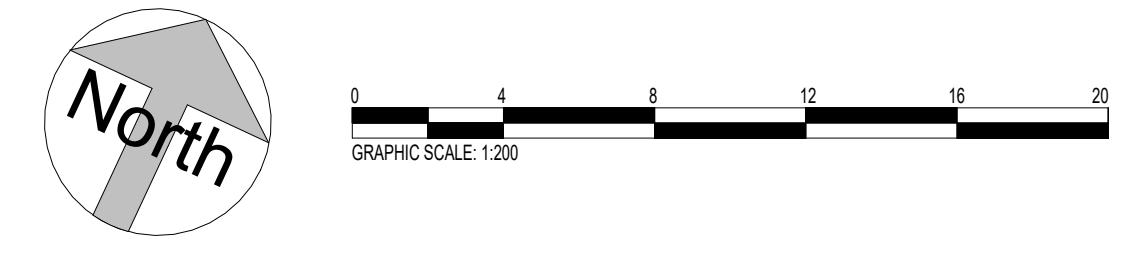

- Proposed retaining wall (varying from 2000-4000mm)
- Perimeter Fence - 2.4m high black 358 mesh fencing. All corner and gate posts to be extended to 3m for electric fence installation.
- Proposed 3000mm anti-climb acoustic fence with electrification to outer boundary with 2.4m high black 358 mesh fencing
- - - Boundary line
- Third party hedge line
- Cross hatched area indicates extent on 1.5m buffer zone on the north western boundary as described in document 'Hedgerow Protection Plan'

2 North-Western Boundary Treatment
 1 : 100



Rev	Description	Drawn	Author	Date
01	CONSTRUCTION ISSUE	JC	EP	13/01/26

DO NOT SCALE OFF THIS DRAWING



Client: PCS PROPERTY SOLUTIONS LTD.

Project: LAND AT GRANGE MOOR

Description: CONDITION 5 - PROPOSED SITE PLAN WITH NORTH-WESTERN BOUNDARY TREATMENTS

Drawn By: L073-ACU-90-S1-ZZ-D-A-000002	Rev No: C01
--	-------------

Scale: 1: 100 @ A0	Date Drawn: JAN26	Drawn By: EP	Authorised By: JC
--------------------	-------------------	--------------	-------------------

Purpose of Issue: Planning Building Regs Tender Contractor Comment RfC