



1 PROPOSED GROUND FLOOR
A104 SCALE: 1 : 100

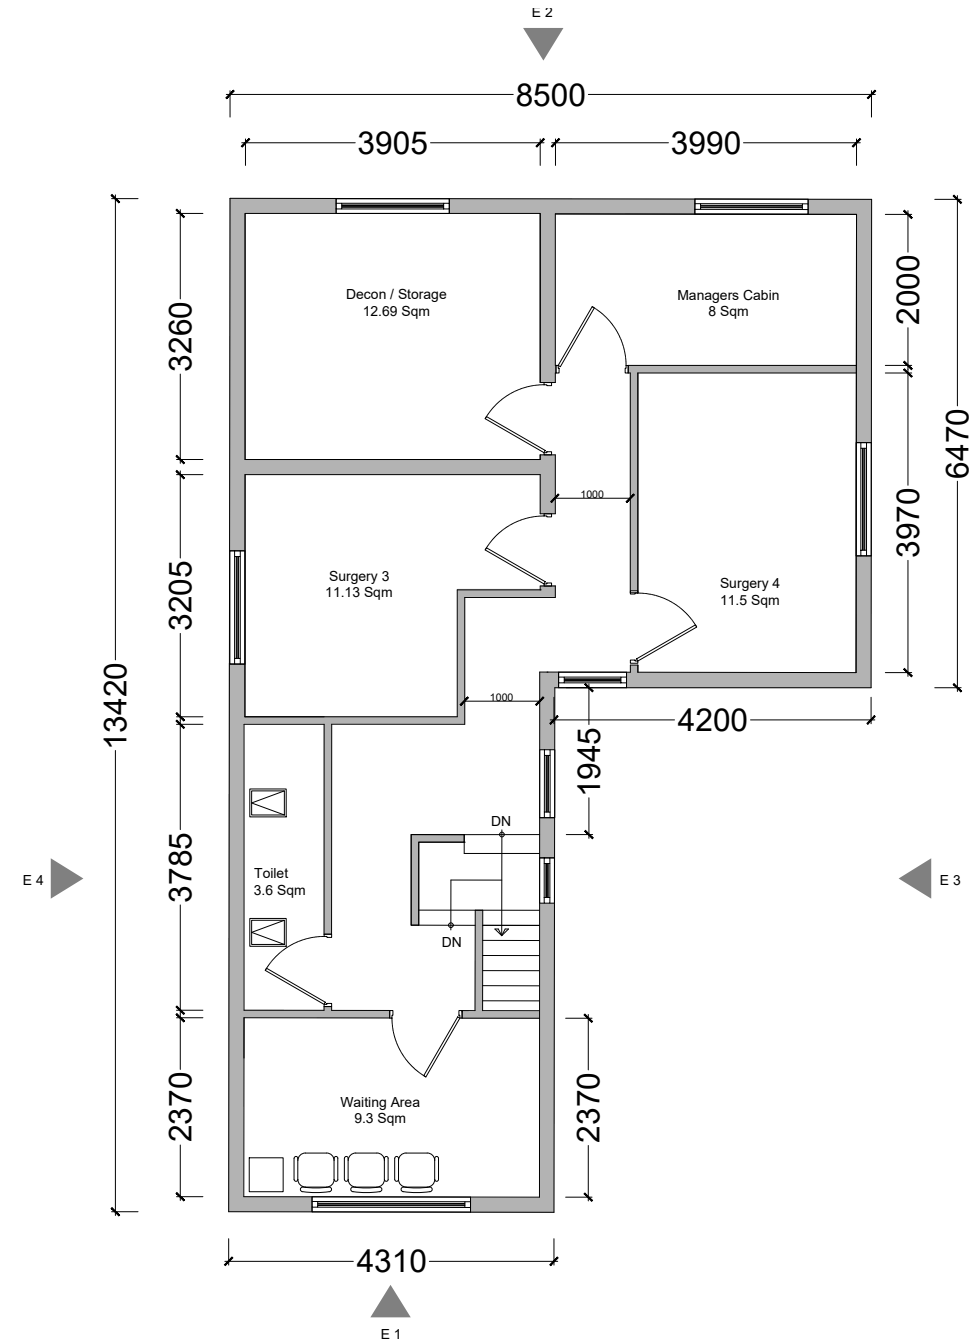

2 PROPOSED FIRST FLOOR
A104 SCALE: 1 : 100

Note : Internal furniture layouts are indicative only and subject to change. Fixed equipment to be addressed at Building Regulations stage.

 

Owner



Website: www.plandome.co.uk
Phone: +44 7359 099384

Project Address

30 Highgate Ln,
Lepton, Huddersfield
HD8 0HB, UK

Project No.

Status **PLANNING APPLICATION**

Date **DEC 2025**

Drawn **AR**

Checked

Scale

Sheet Title

PROPOSED
FLOOR PLANS

Sheet No

A104