


1 EXISTING GROUND FLOOR
A103 SCALE: 1:100



2 EXISTING FIRST FLOOR
A103 SCALE: 1:100

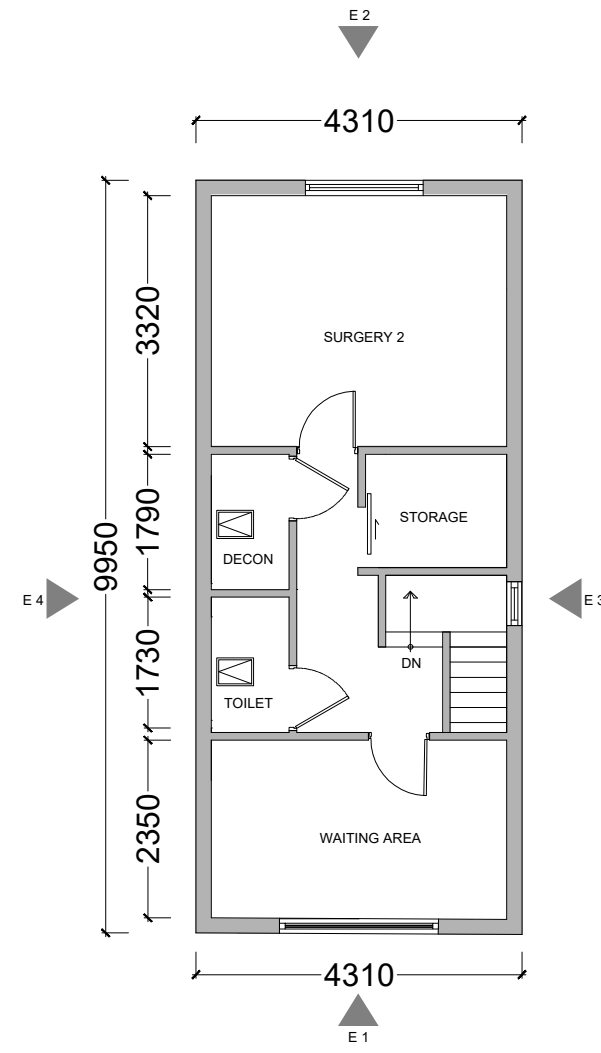

Owner



Website: www.plandome.co.uk
Phone: +44 7359 099384

Project Address

30 Highgate Ln,
Lepton, Huddersfield
HD8 0HB, UK

Project No.

Status **PLANNING APPLICATION**

Date **DEC 2025**

Drawn **AR**

Checked

Scale **1:100 @ A3**

Sheet Title

EXISTING
FLOOR PLANS

Sheet No

A103