




1 EXISTING FRONT ELEVATION - E1
A105 SCALE: 1:100

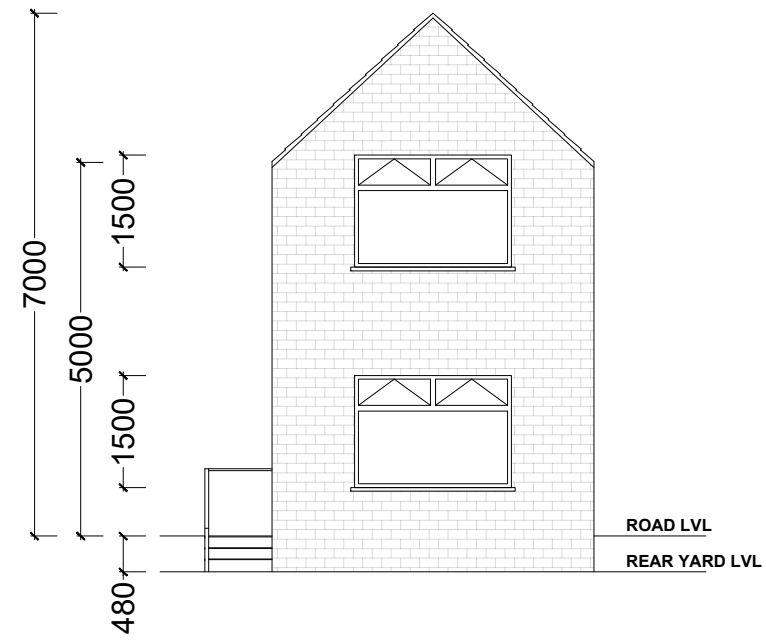

2 EXISTING REAR ELEVATION - E2
A105 SCALE: 1:100

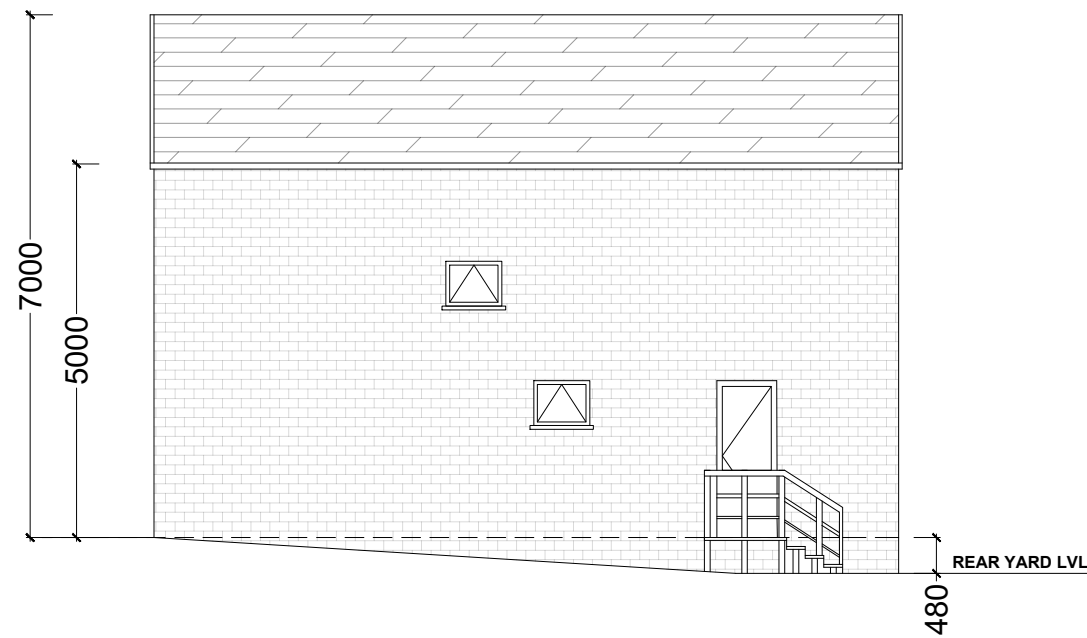

3 EXISTING SIDE ELEVATION - E3
A105 SCALE: 1:100

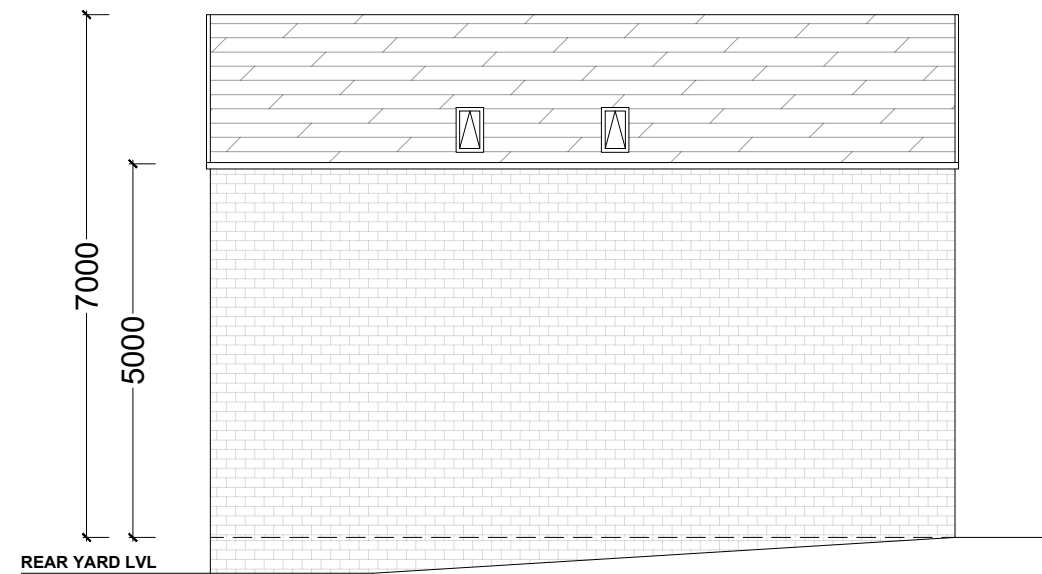

4 EXISTING SIDE ELEVATION - E4
A105 SCALE: 1:100



Scale: 1:100

NOTES

Owner



Website: www.plandome.co.uk
Phone: +44 7359 099384

Project Address

30 Highgate Ln,
Lepton, Huddersfield
HD8 0HB, UK

Project No.

Status **PLANNING APPLICATION**

Date **DEC 2025**

Drawn **AR**

Checked

Scale **1:100 @ A3**

Sheet Title

EXISTING
ELEVATIONS

Sheet No

A105