


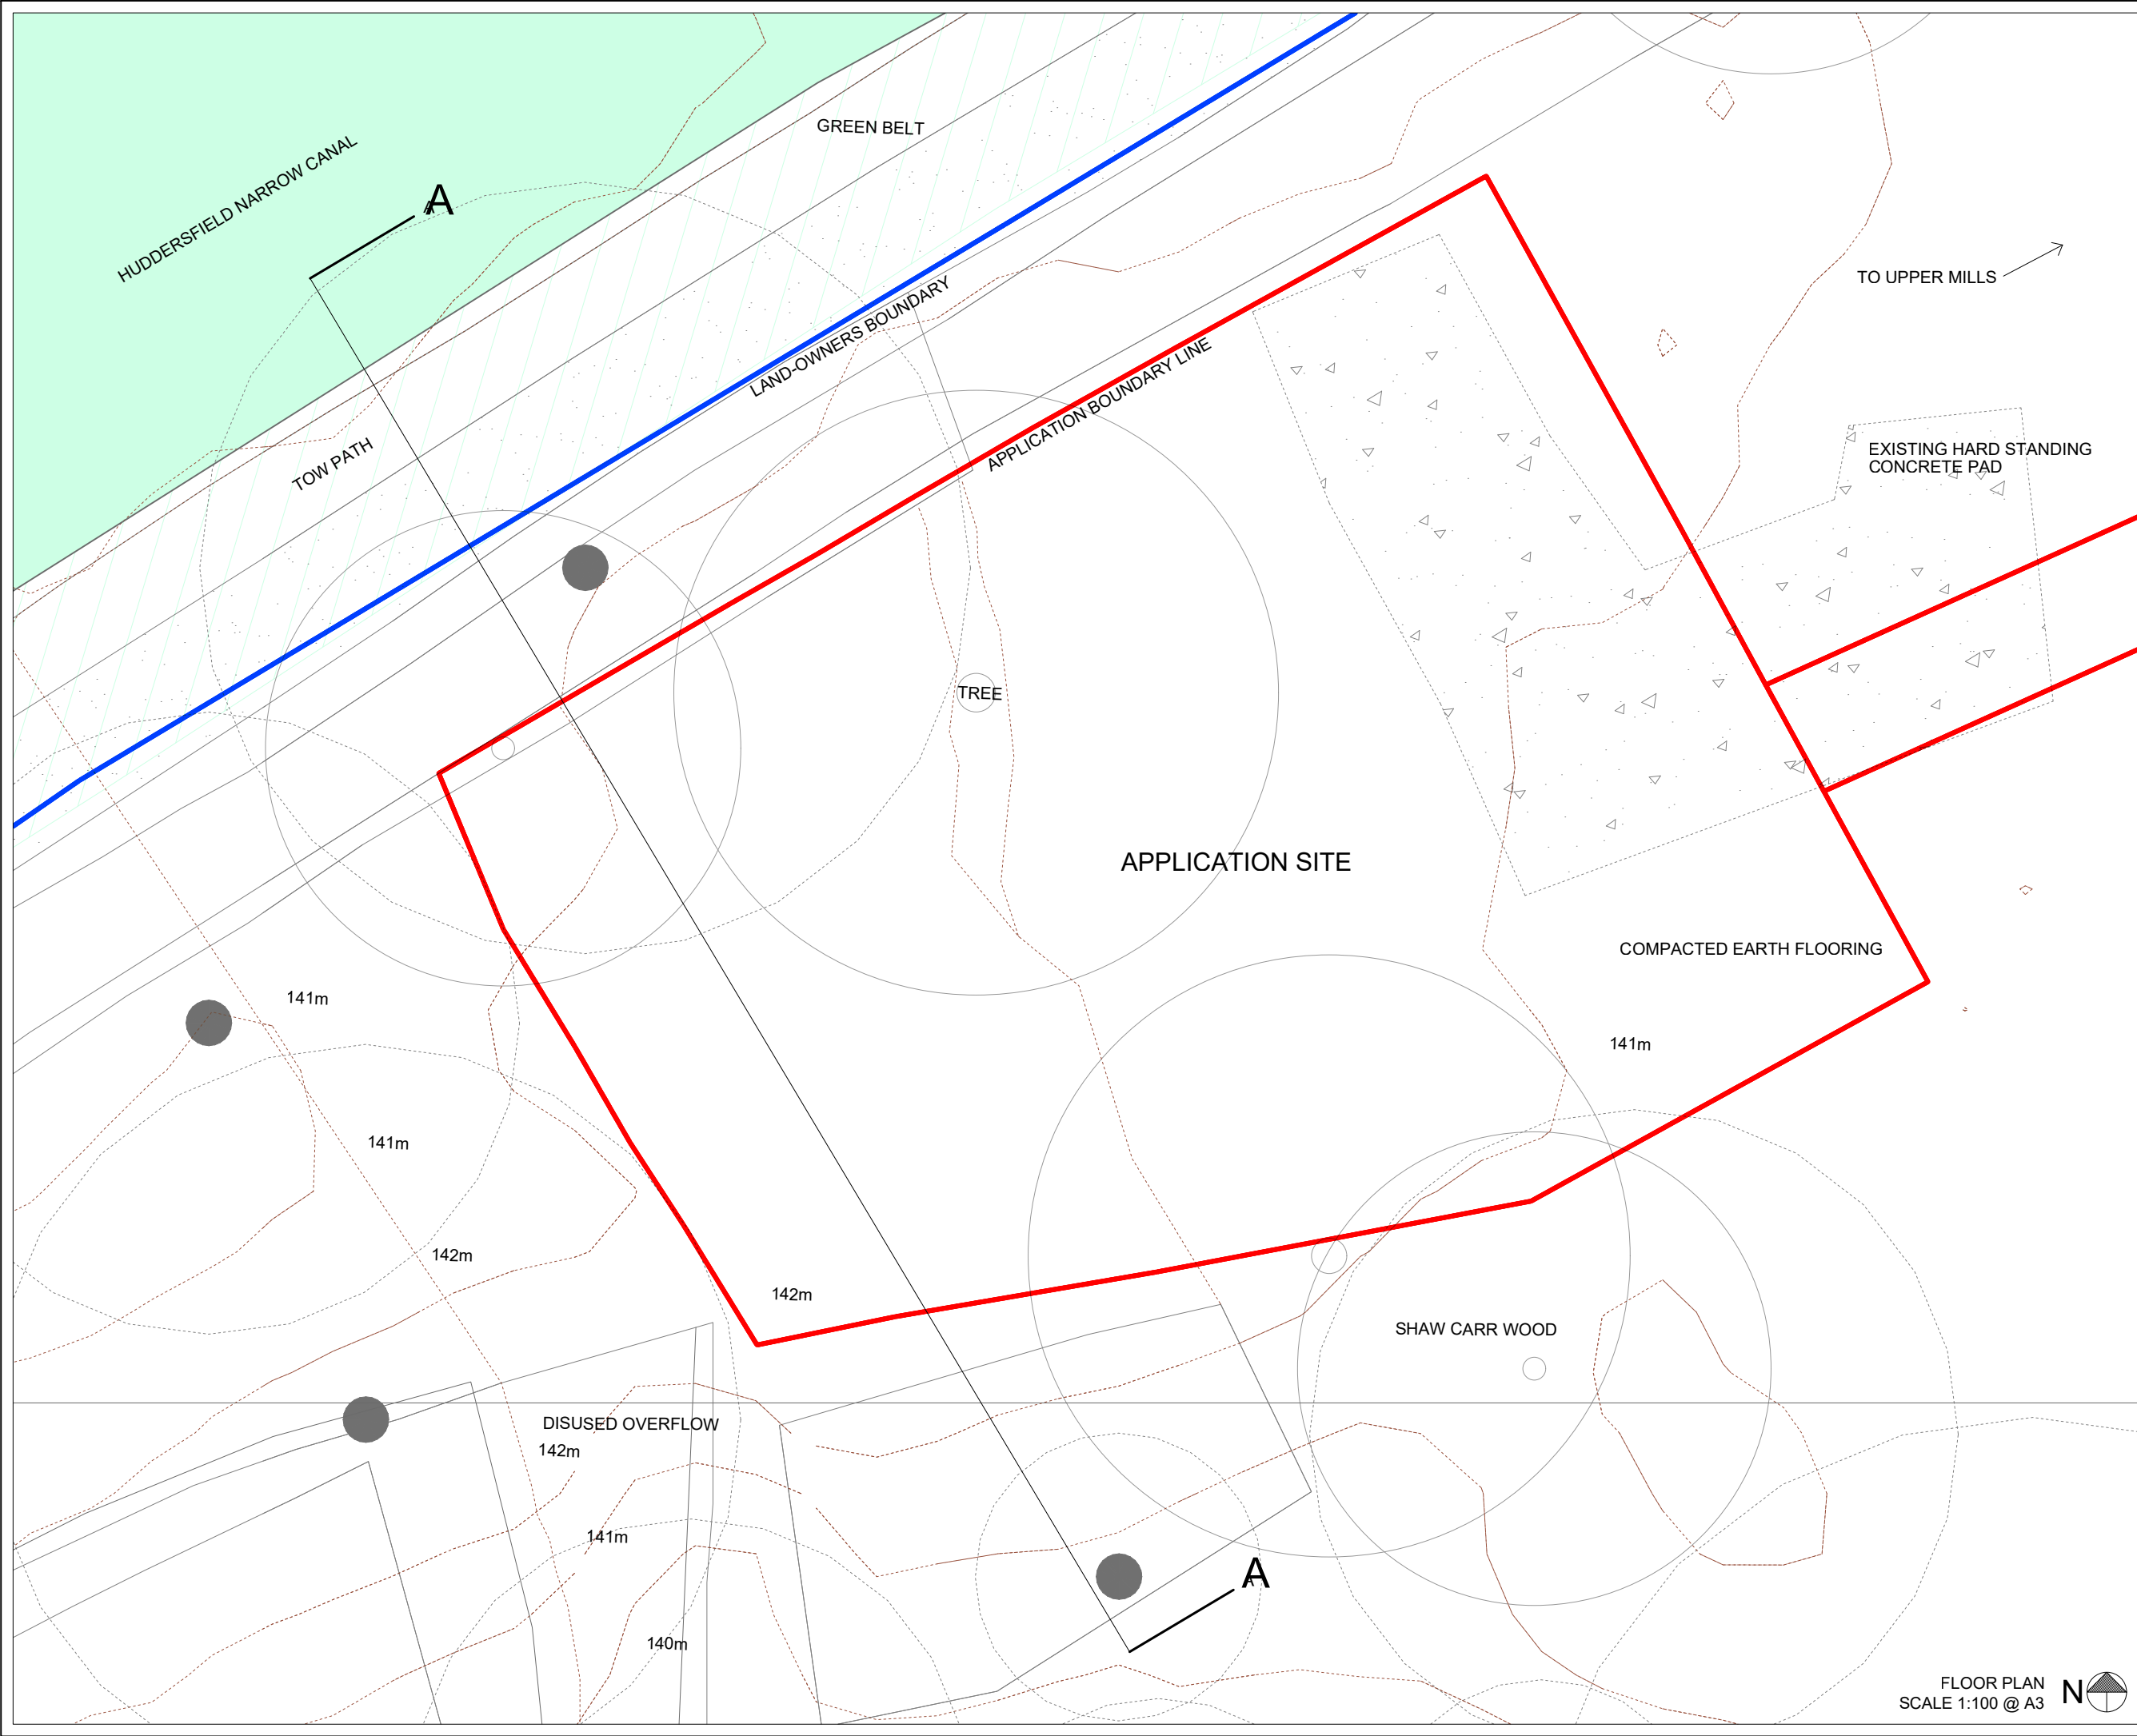

h²a


architects | designers

HIGGINS + HIGGINS ARCHITECTS LTD
9 Unity Street Hebden Bridge HX7 8HQ
T: 07365 486 600

- GENERAL NOTES:**
1. THIS DRAWING INTENT IS FOR PLANNING APPLICATION SUBMISSION ONLY.
 2. ALL DIMENSIONS TO BE VERIFIED ON SITE PRIOR TO FABRICATION.
 3. IN THE EVENT THAT ANY ERRORS ARE FOUND, HIGGINS + HIGGINS ARE TO BE NOTIFIED IMMEDIATELY.
 4. ALL RIGHTS RESERVED. NO REPRODUCTION IN ANY MATERIAL FORM IS PERMITTED WITHOUT CONSENT.

- SPECIFIC NOTES:**
-  APPLICATION SITE AND ACCESS LEASED TO THE APPLICANT FROM THE LAND-OWNER
 -  SURROUNDING LAND OWNED BY THE LAND-OWNER

02	06.02.2026	GREEN BELT SHOWN	JH
01	02.02.2026	BOUNDARY LINE AMENDMENT	JH
00	22.01.2026	ISSUE FOR COMMENT	JH
REV.	DATE:	REASON FOR ISSUE:	DRAWN

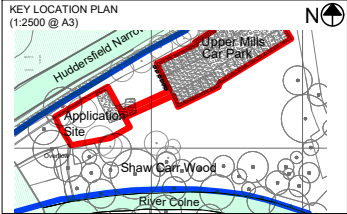

PROJECT TITLE IGLU SLAITHWAITE, HD7 5AH		
DRAWING TITLE EXISTING FLOOR PLAN		
DATE 05.09.2025	DRAWN JH	SCALE 1:100
PROJECT P0097	NUMBER X_AP_LO	REVISION 02

FLOOR PLAN
SCALE 1:100 @ A3

