




3 Existing First Floor Plan
1 : 100

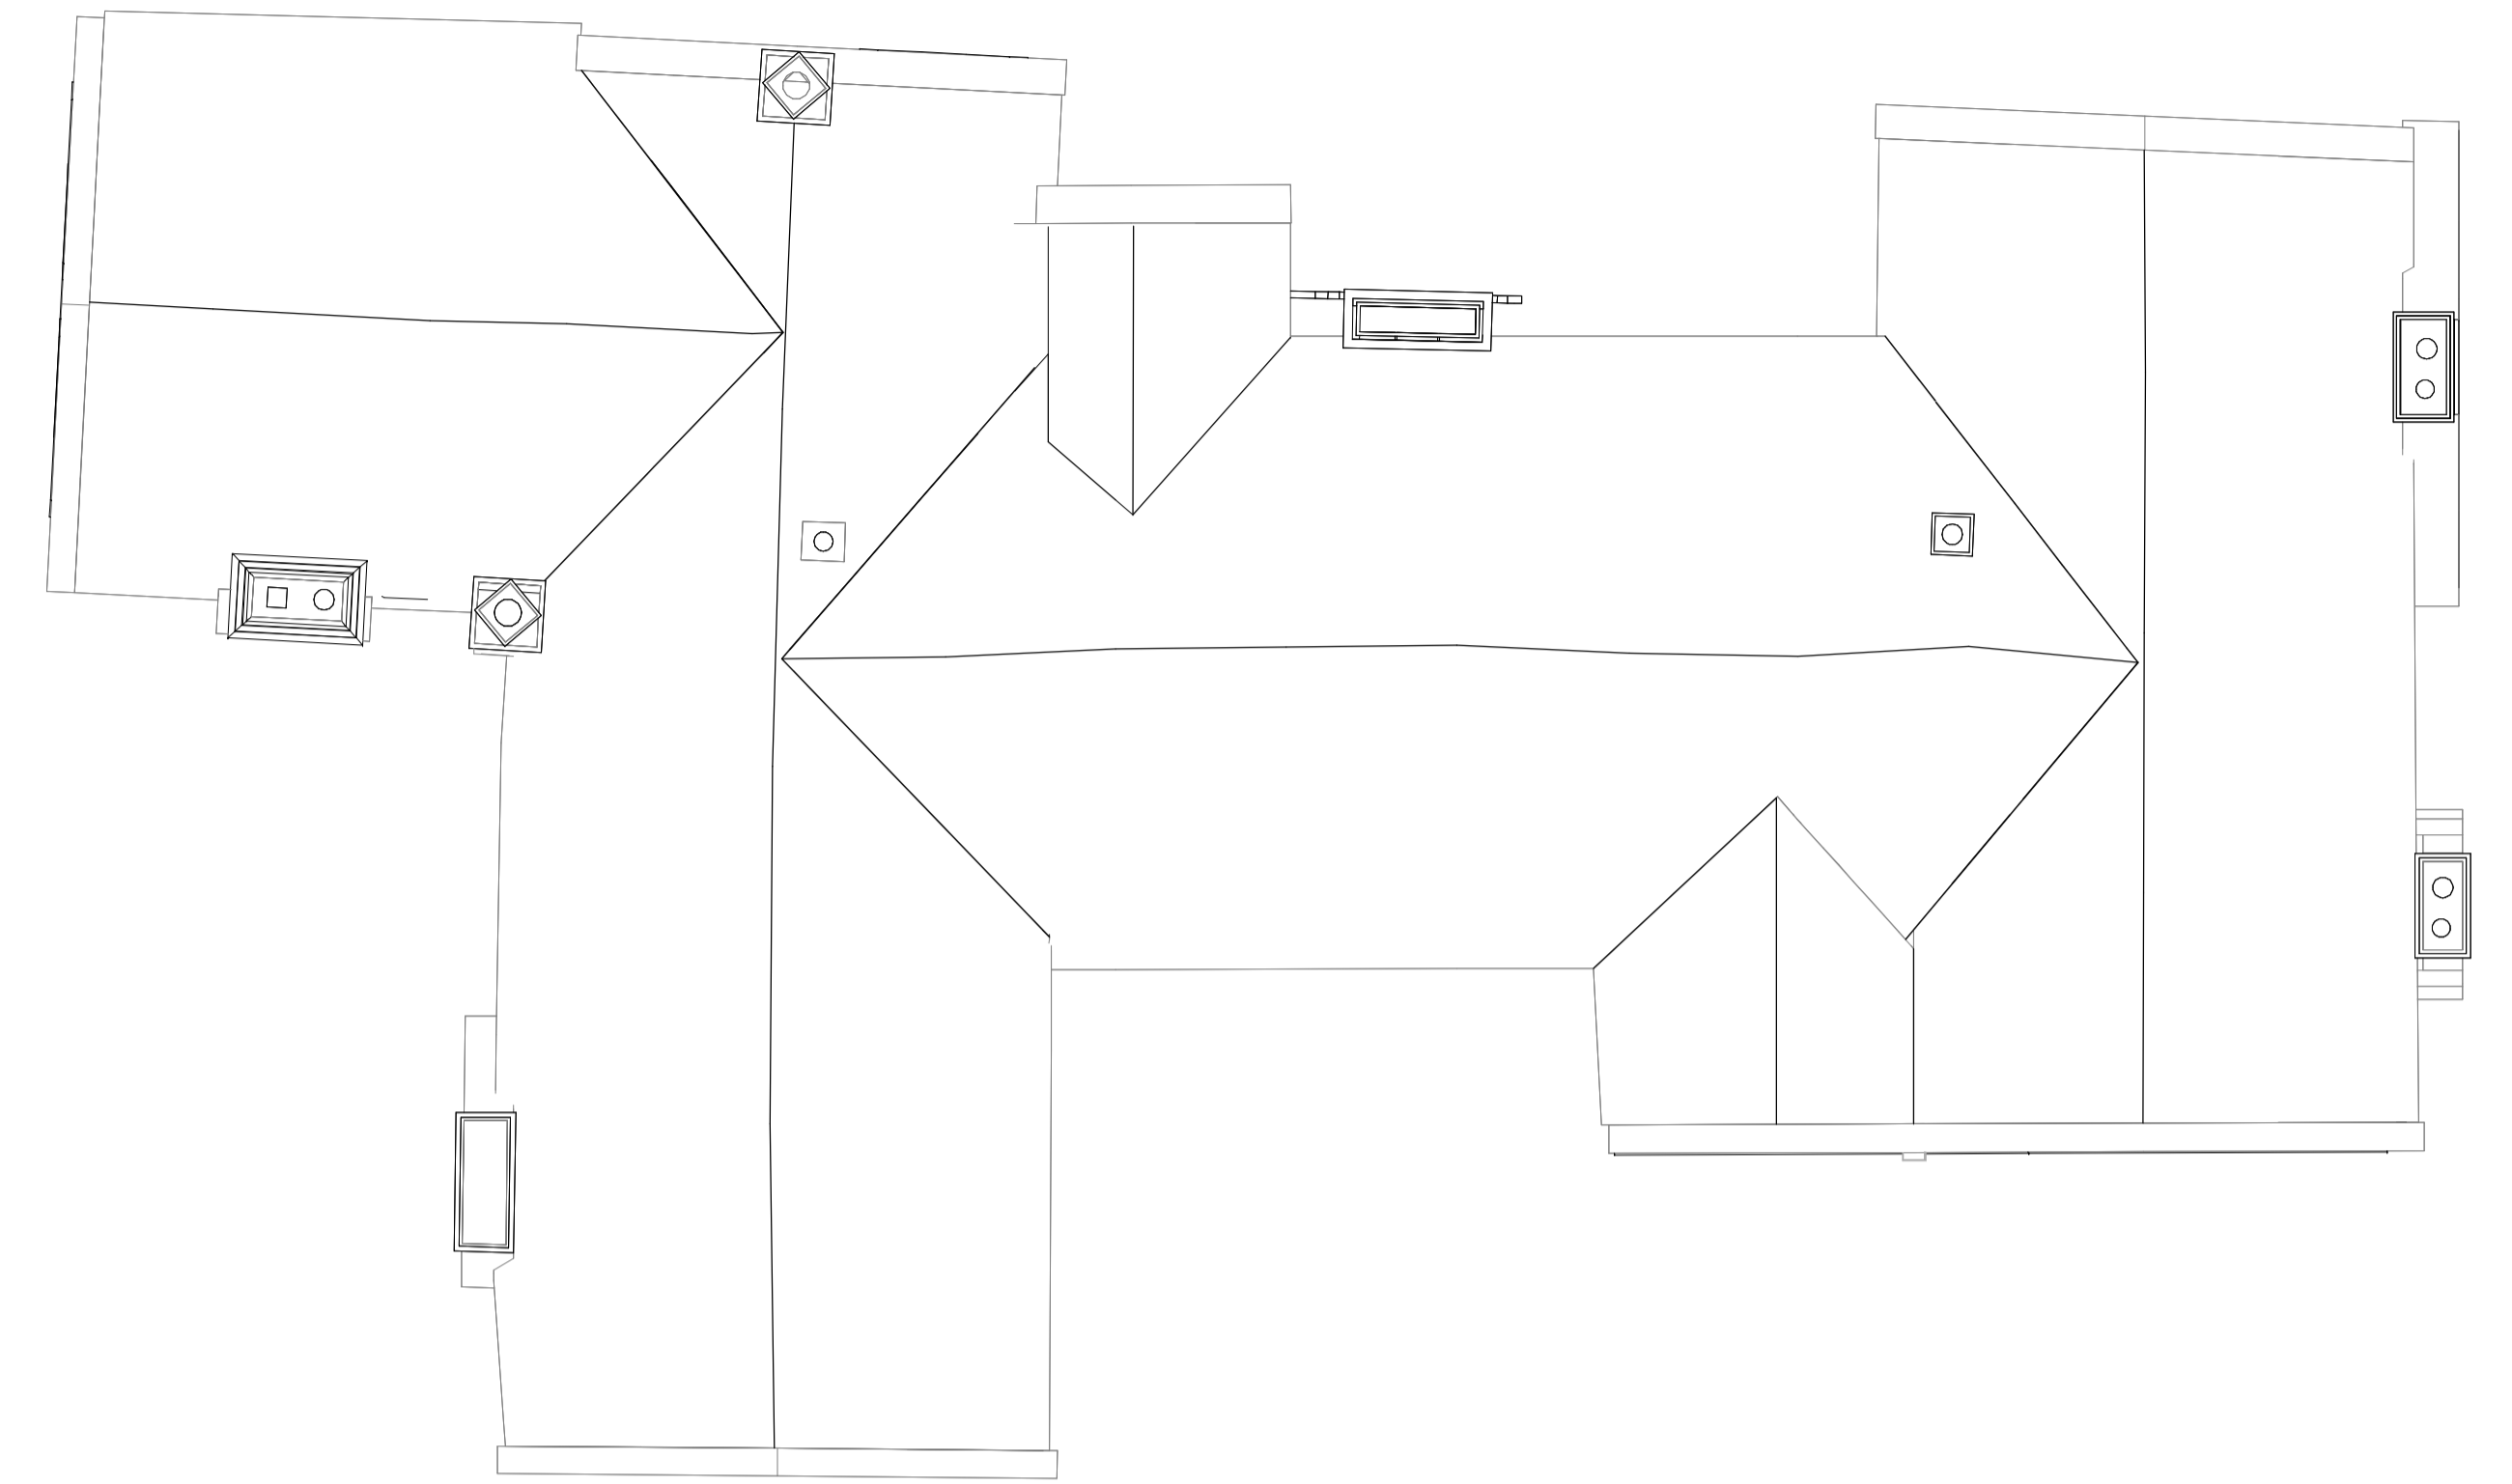


4 Existing Roof Plan
1 : 100

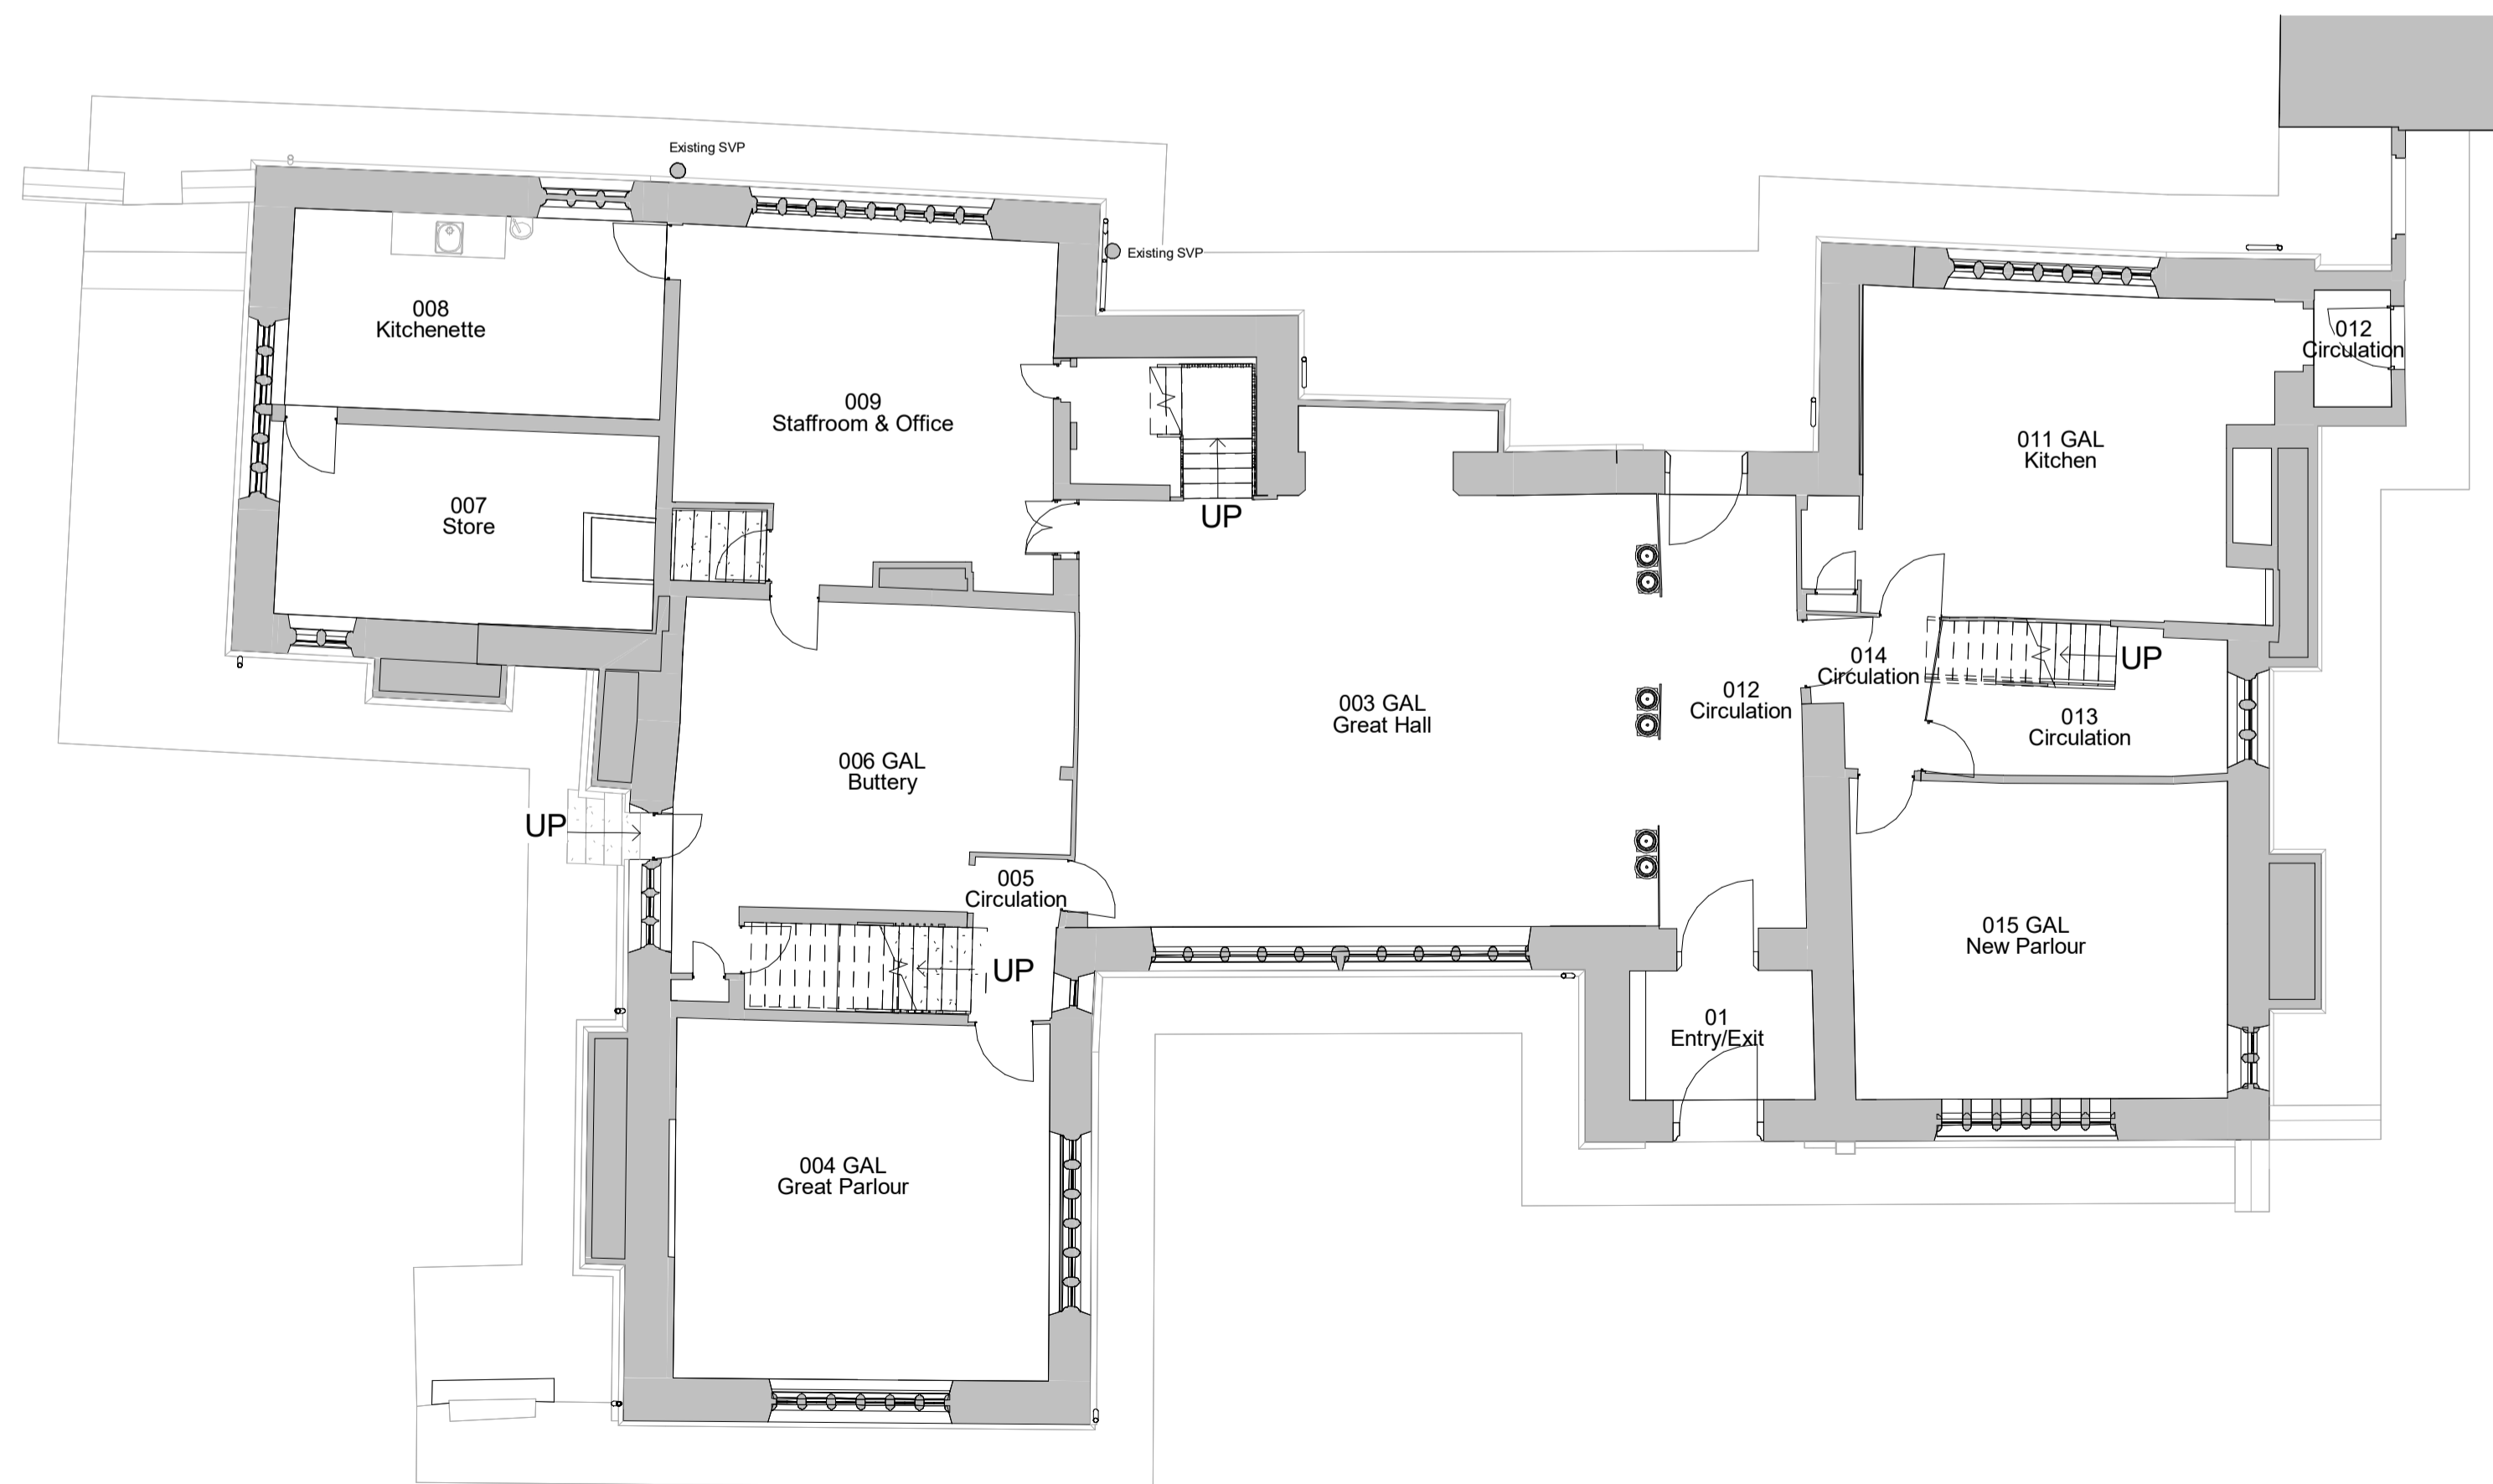

1 Existing Ground Floor Plan
1 : 100

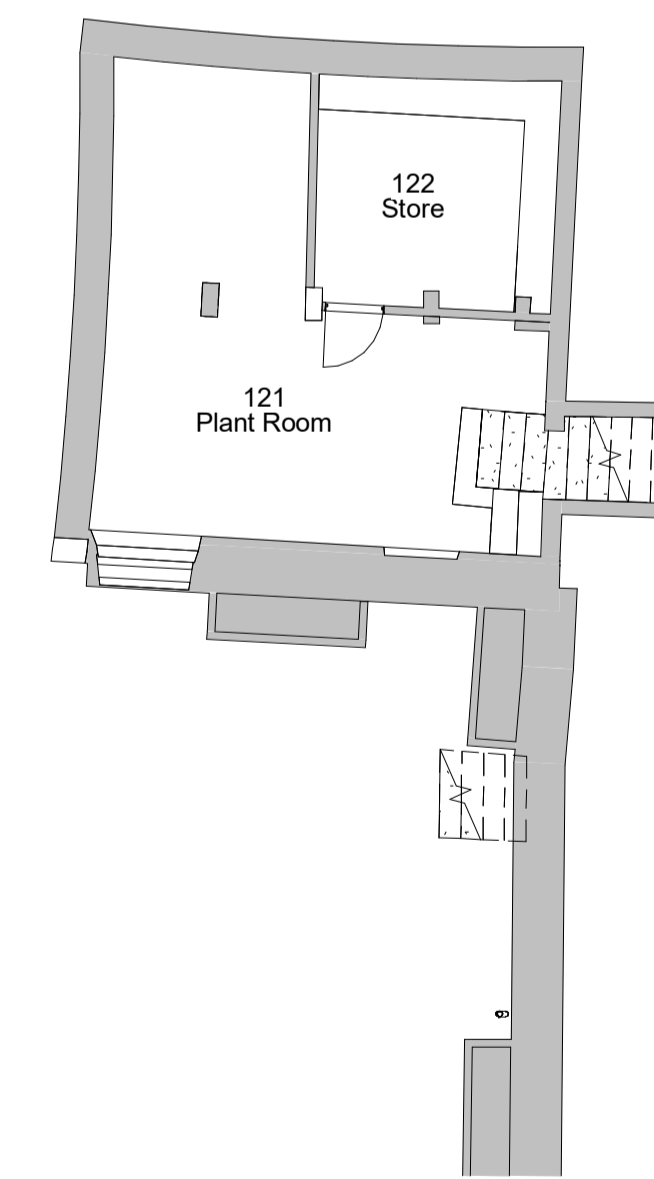

2 Existing Basement
1 : 100

 

Rev	Description	Date	Dr by	App by
original by		date created		
RB		Sept 25		KD

AHR
AHR Building Consultancy Ltd
Norwich Union House
High Street
Huddersfield
HD1 2LF
United Kingdom

T +44(0)1484 537411
E huddersfield@ahr-global.com
www.ahr-global.com

client name	
Kirkless Council	
project	
Oakwell Hall - Fabric Repairs	
drawing	
Existing Floor Plans	
computer file	plot date
H:\BC\H\02024\0049.010 - Kirkless Council - Oakwell Hall - Fabric Repairs\07_Design\Rev\2024\0049.010 - Oakwell Hall - LBC.rvt	Sept 25
project number	scale
2024.00049.010	1 : 100 @A1
drawing number	rev
AHR-OH-00-DR-A-20-001	LBC
issue status	

This drawing is to be read in conjunction with all related drawings. All dimensions must be checked and verified on site before commencing any work or producing shop drawings. The originator should be notified immediately of any discrepancy. This drawing is copyright and remains the property of AHR.