


Site Plan
Scale 1:500 @ A1

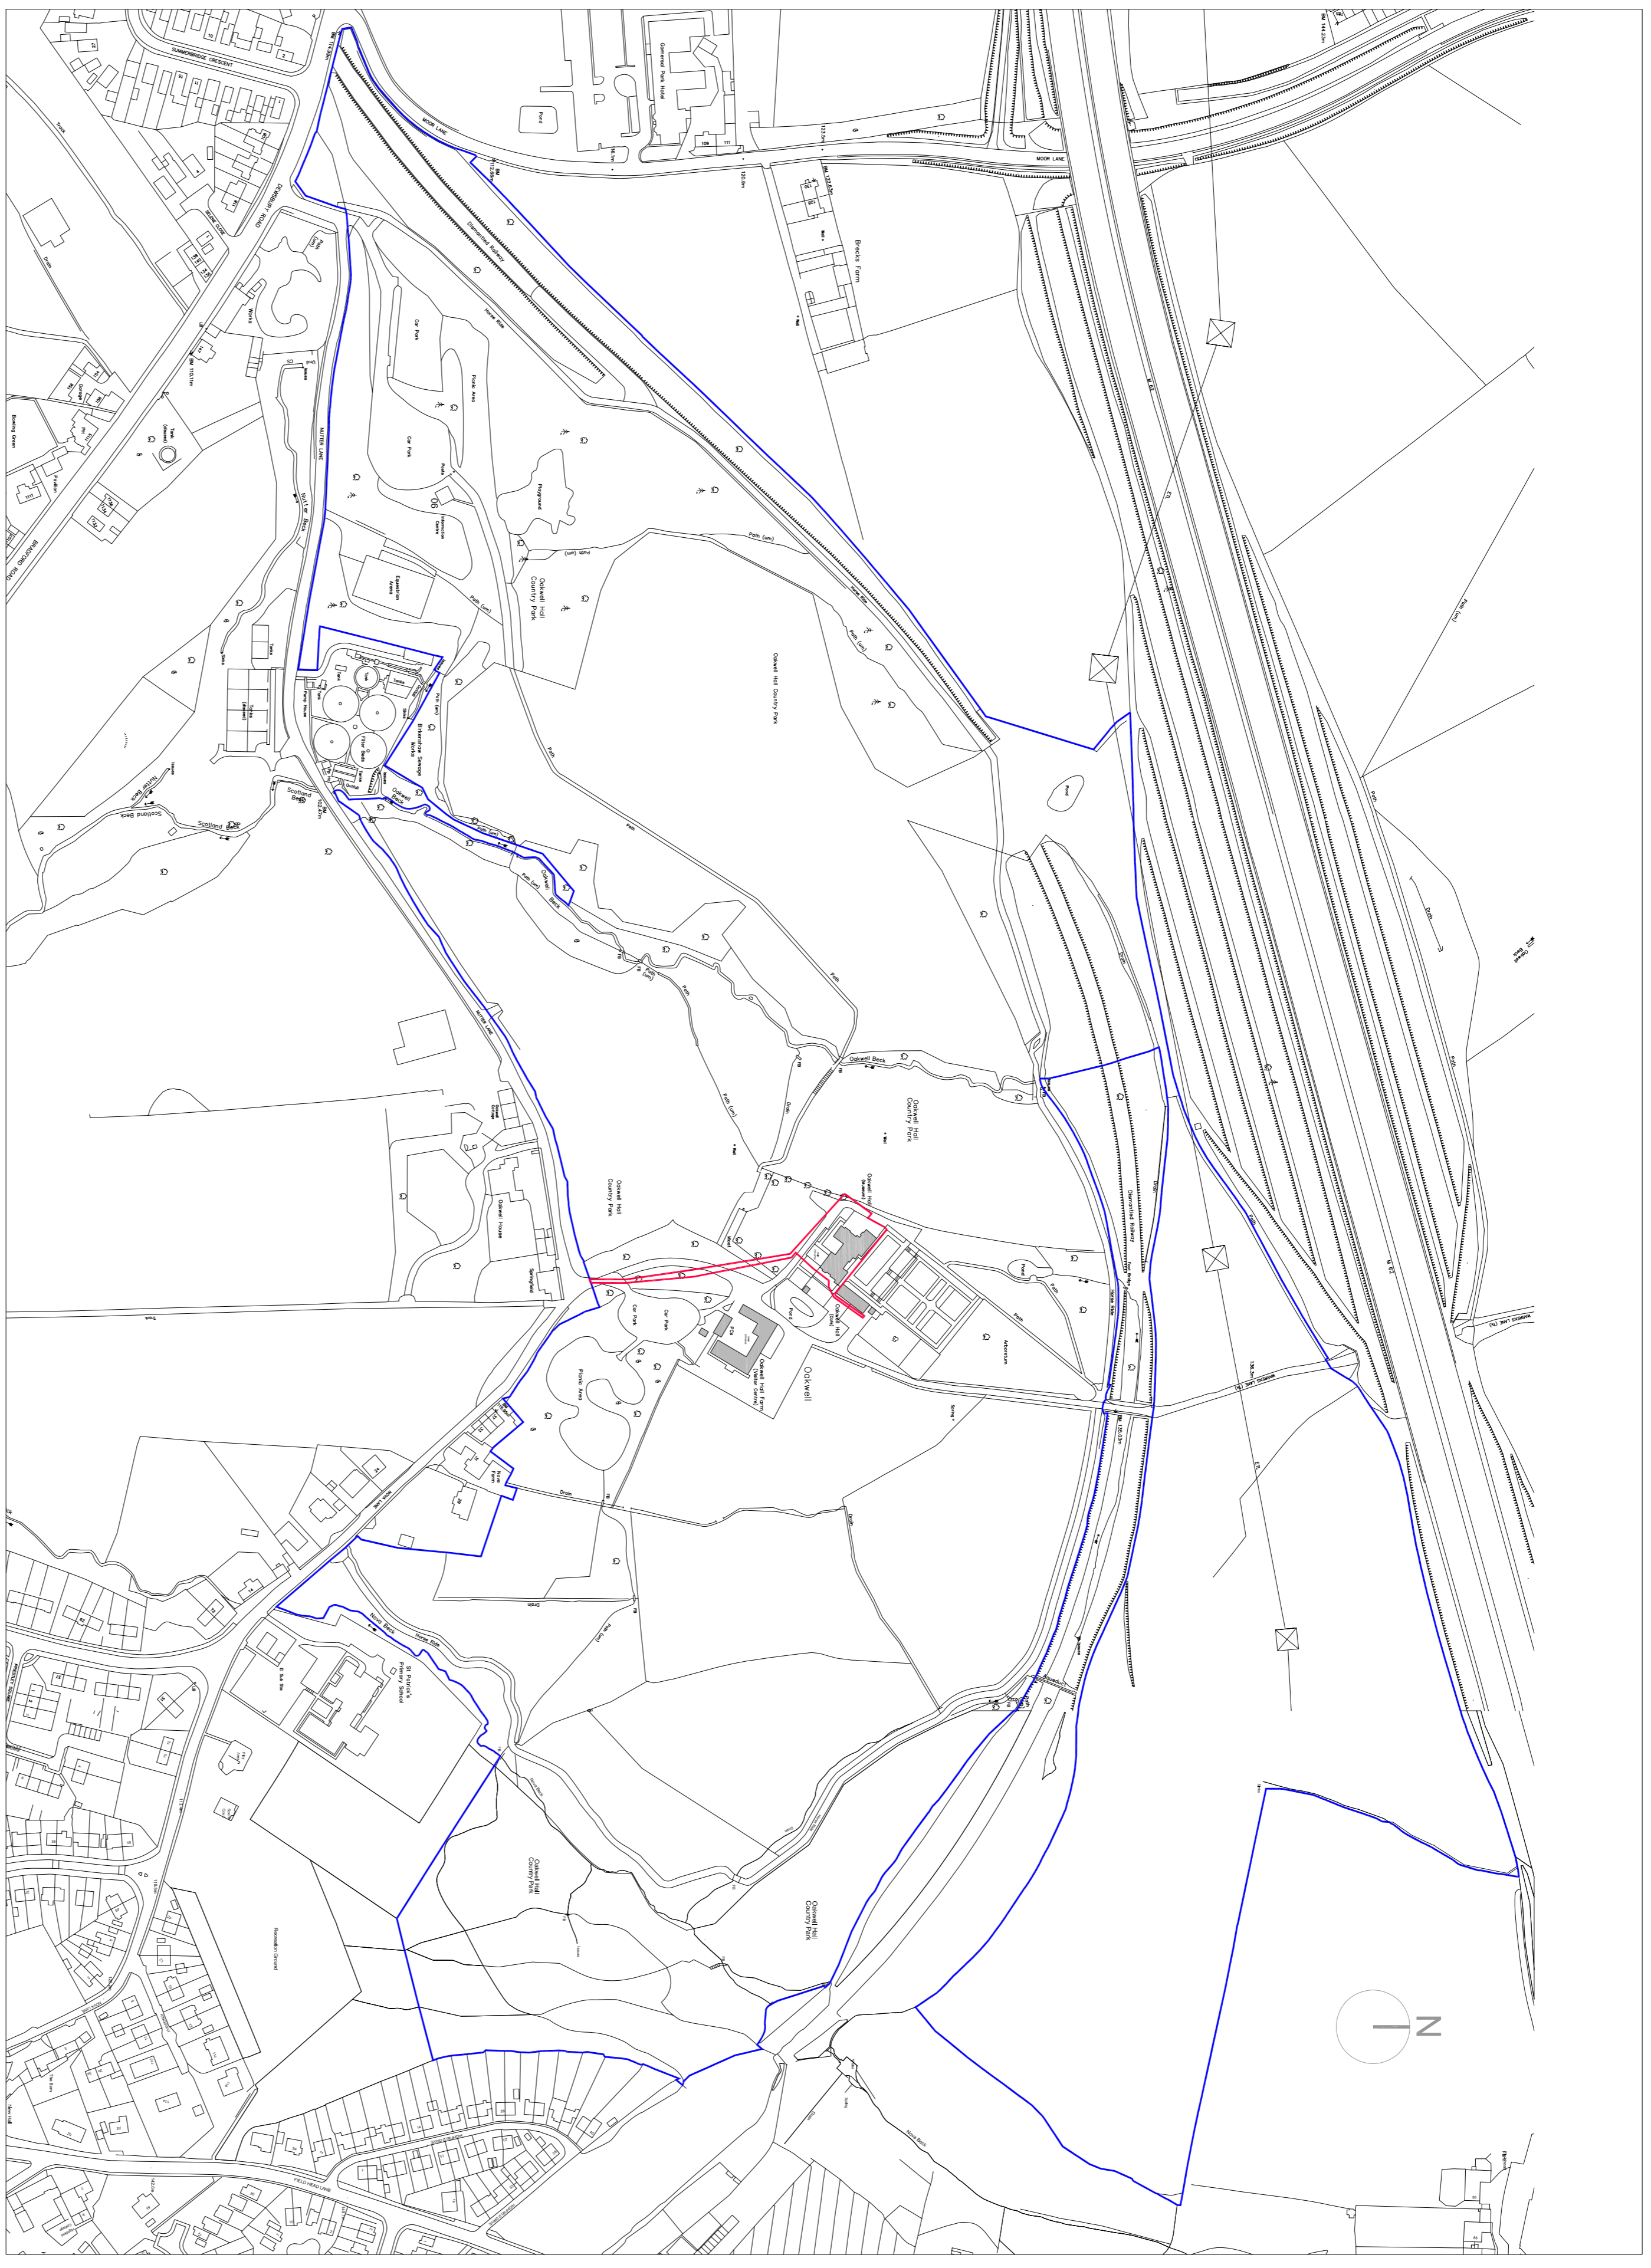

Location Plan
Scale 1:2500 @ A1

Key:
 — Site Boundary
 - - - Work Area Boundary

ARR
 ARR Building Consultancy Ltd
 High Street
 Huddersfield
 HD1 2LT
 United Kingdom
 T +44(0)1484 537411
 E huddersfield@arr.co.uk
 www.arr.co.uk

client
Kirklees Council

project
Oakwell Hall Fabric Repairs

drawings
Site & Location Plan

project number	2024_00049_010	scale	As Shown	sheet	@A1
drawing number	ARR-CH-00-DR-A-10-001	rev	1	total of sheets	1/1
date created	22/09/24	approved by	Sept 23	checked by	KO

This drawing is to be read in conjunction with all related drawings. All dimensions shall be considered as indicated unless otherwise stated. The drawing is copyright and shall remain the property of ARR.