



**1 Existing North East Elevation**  
1 : 100




**2 Existing South West Elevation**  
1 : 100




**3 Existing North West Elevation**  
1 : 100



**4 Existing South East Elevation**  
1 : 100

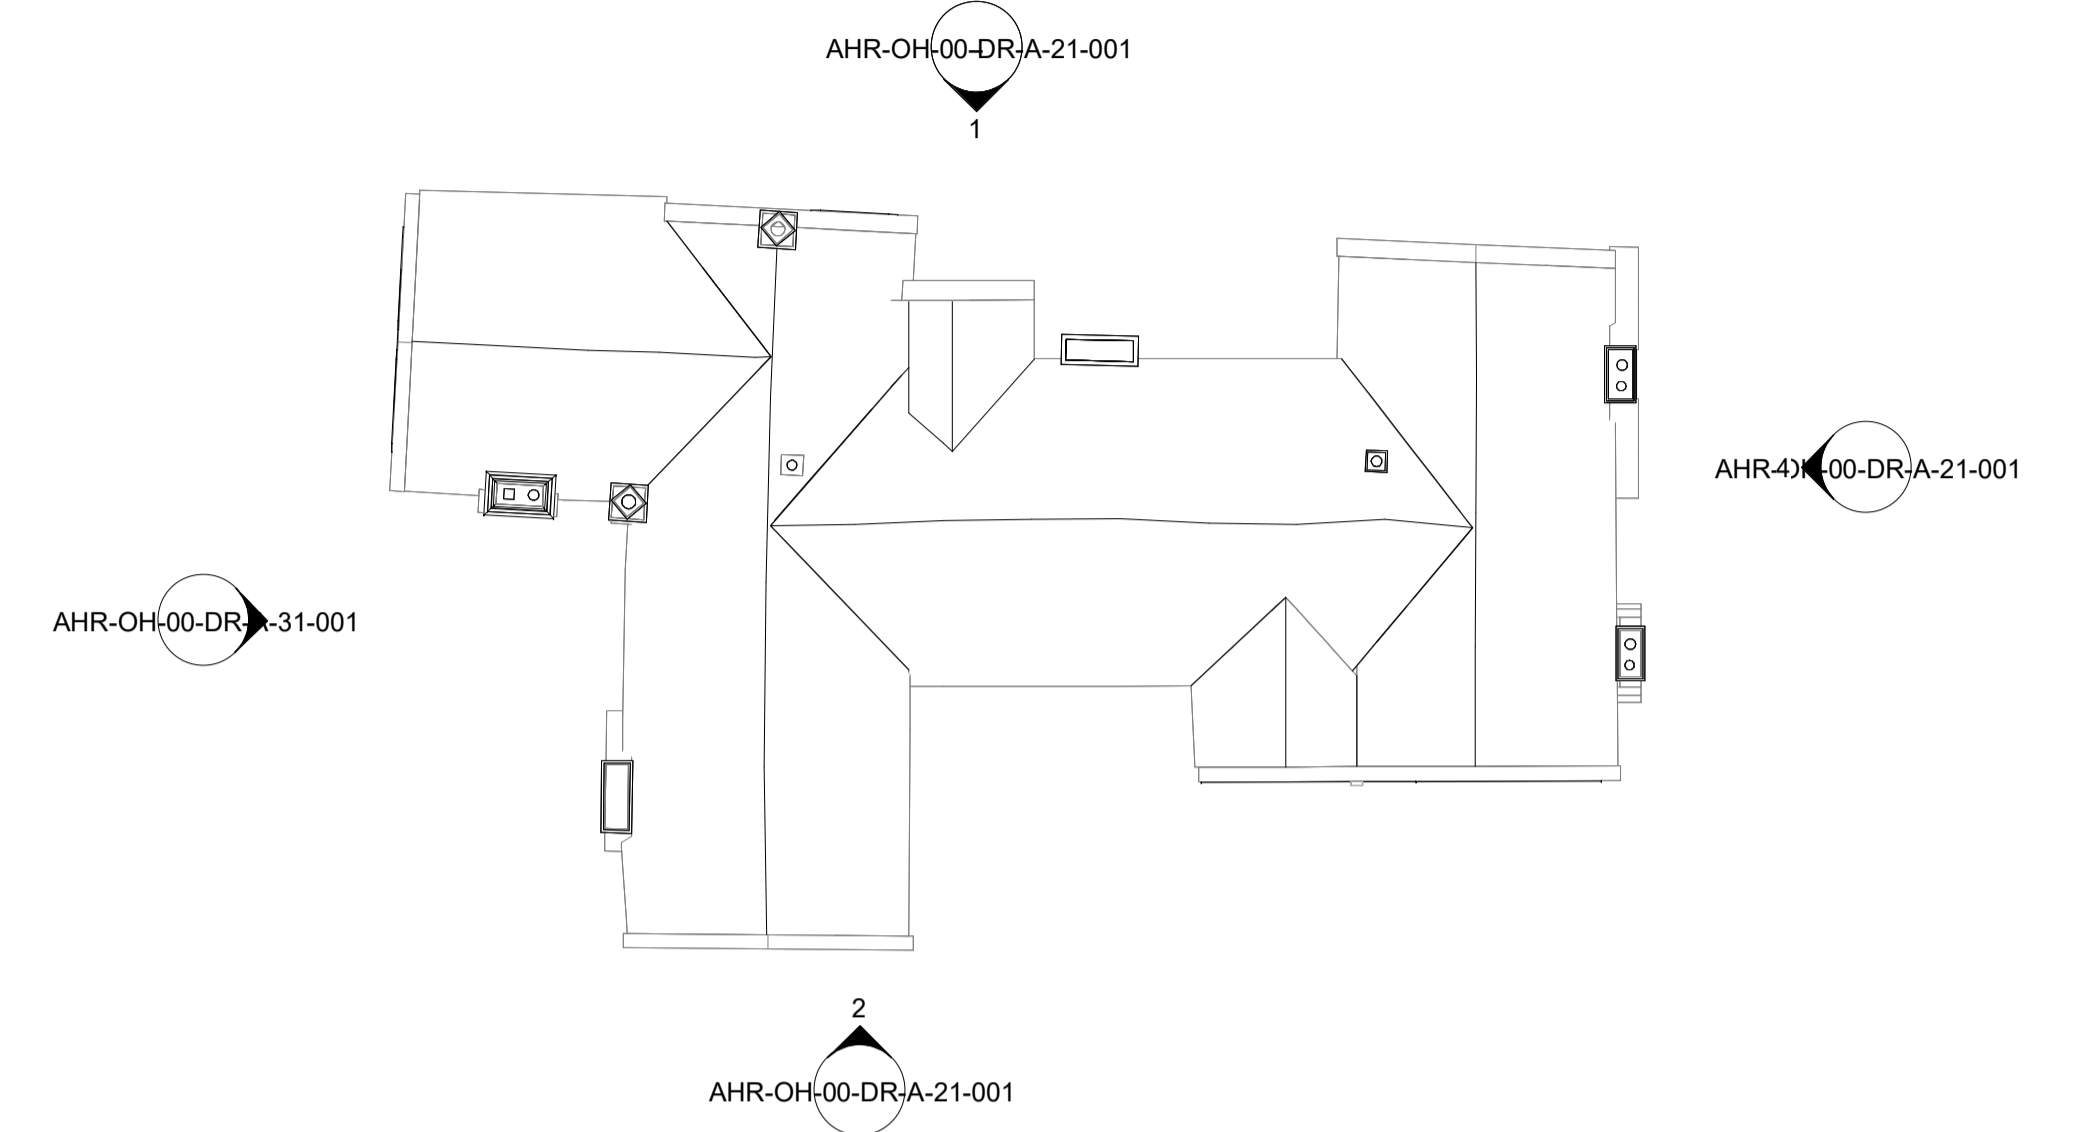

**6 Elevations Reference Plan**  
1 : 200

 

Rev	Description	Date	Dr by	App by
original by		date created		
RB		Sept 25		KD

**AHR**  
AHR Building Consultancy Ltd  
Norwich Union House  
High Street  
Huddersfield  
HD1 2LF  
United Kingdom

T +44(0)1484 537411  
E huddersfield@ahr-global.com  
www.ahr-global.com

client name	
Kirkless Council	
project	
Oakwell Hall - Fabric Repairs	
drawing	
Existing Elevations	
computer file	plot date
H:\BC\H\0224\024\0049.010 - Kirkless Council - Oakwell Hall - Fabric Repairs\07_Design\Rev\024\0049.010 - Oakwell Hall - LBC.dwg	Sept 25
project number	scale
2024.00049.010	As indicated@A1
drawing number	rev
AHR-OH-00-DR-A-21-001	LBC
	issue status
	LBC

This drawing is to be read in conjunction with all related drawings. All dimensions must be checked and verified on site before commencing any work or producing shop drawings. The originator should be notified immediately of any discrepancy. This drawing is copyright and remains the property of AHR.