



All dimensions to be checked on site and the Architects notified of any discrepancies prior to commencement of work.  
All materials and workmanship to relevant British Standards Codes of practice and manufacturers recommendations.

This drawing is copyright


Revision	Date	Description	Initials
A	23-Jun-2025	Shopfront altered to traditional design.	SS
B	20-Oct-2025	Entrance doors moved centrally.	SS
C	06-Nov-2025	Signage added.	SS

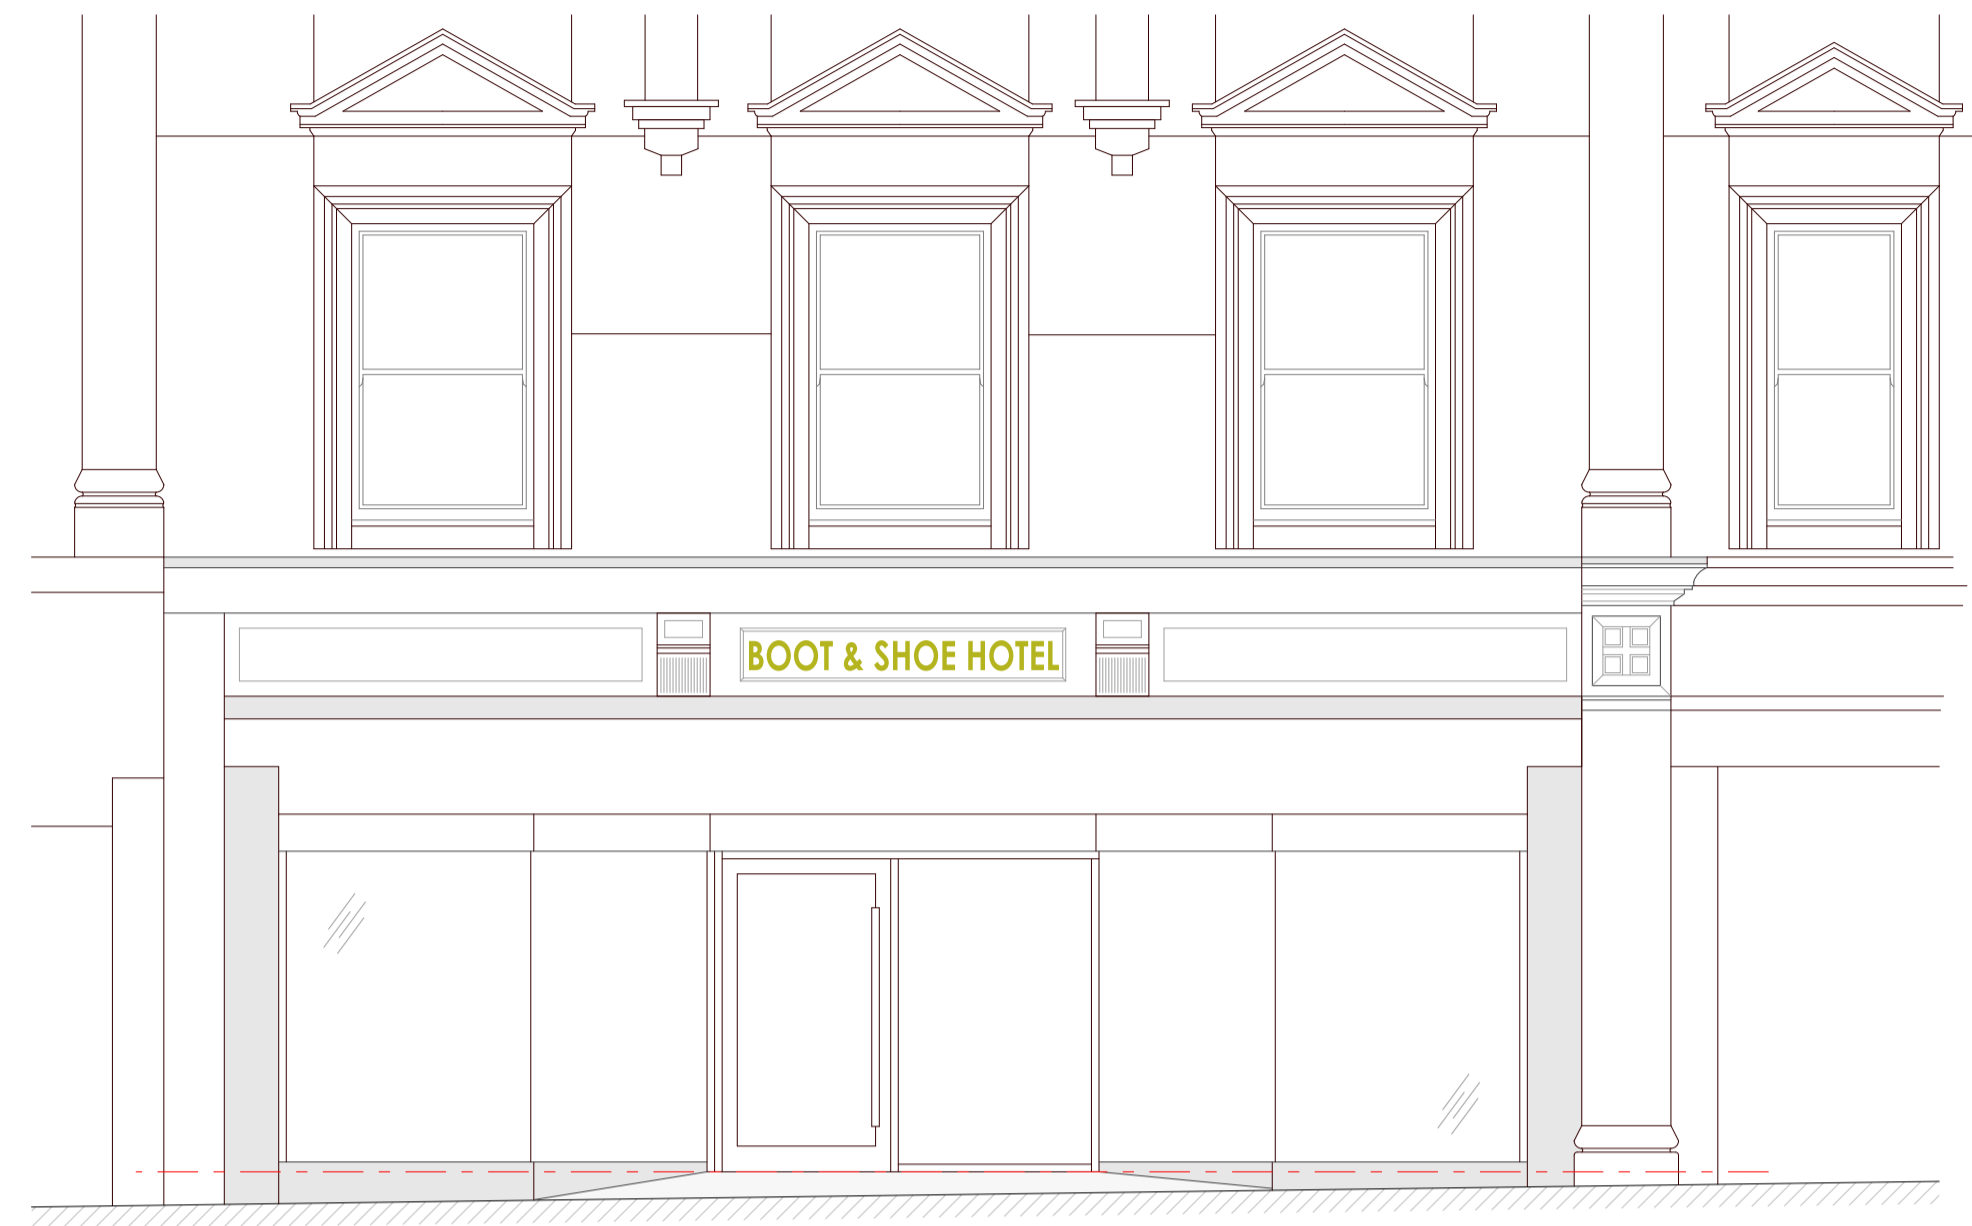


Front Elevation as Existing  
Scale 1:50

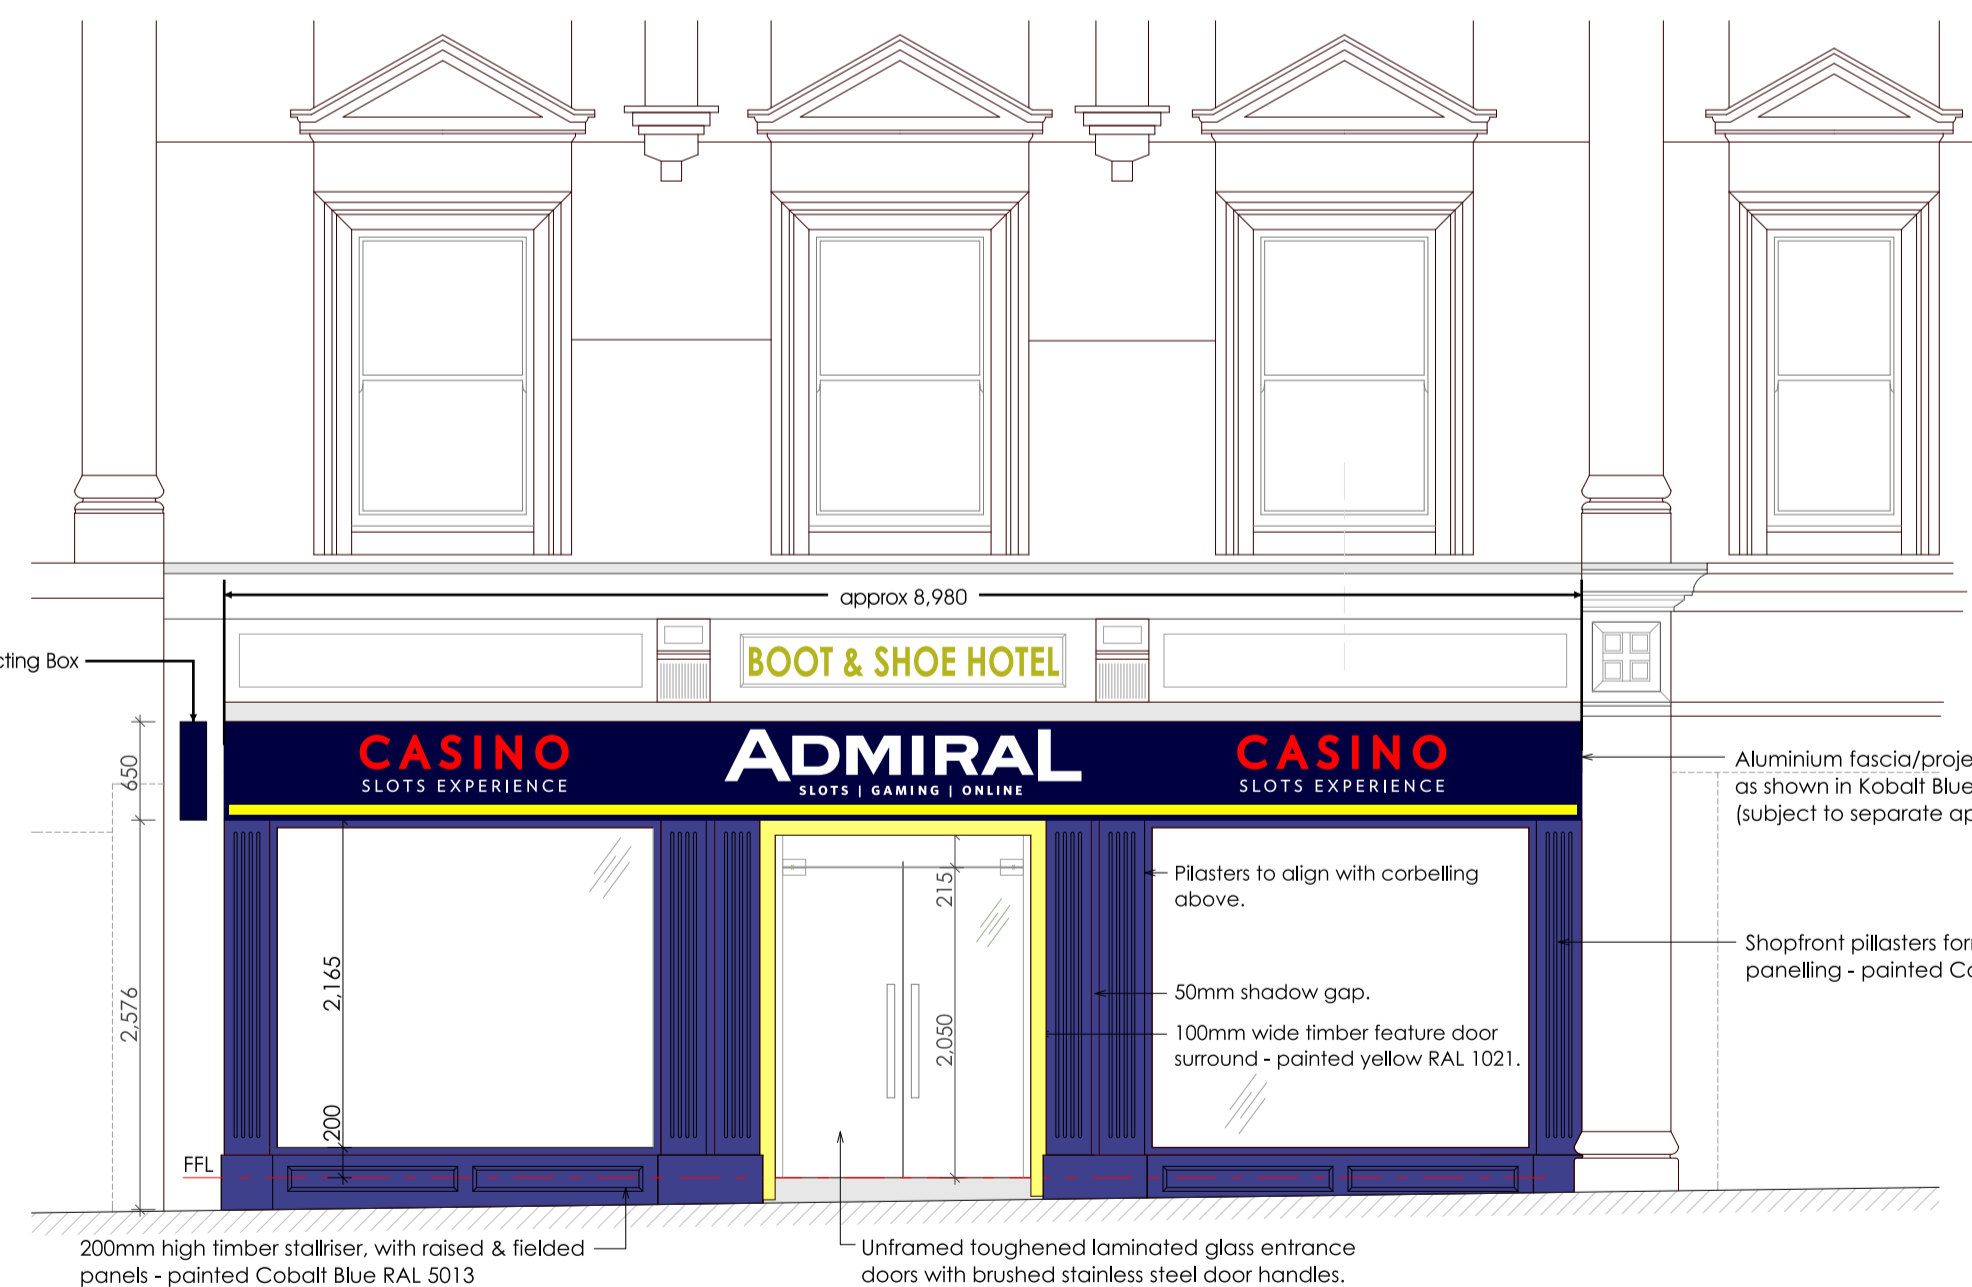


Front Elevation as Proposed  
Scale 1:50

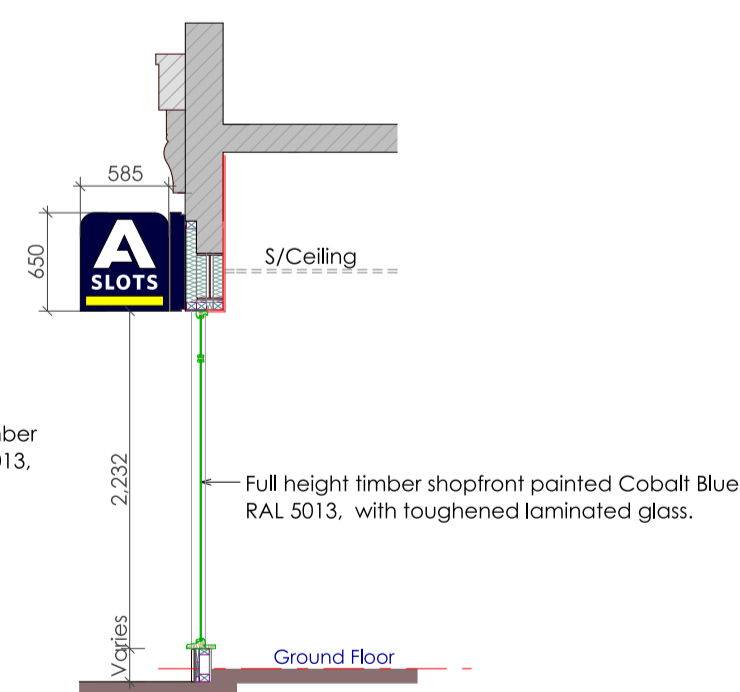


Proposed Section through Shopfront  
Scale 1:50

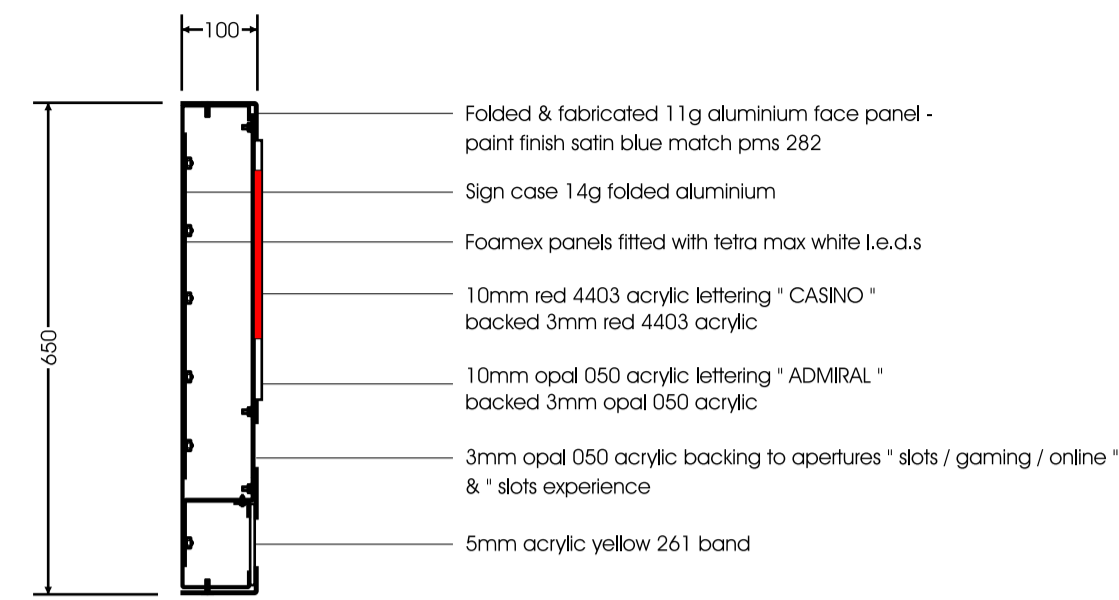

Section Thru Illuminated Fascia Box.  
Scale 1:10 @ A1.

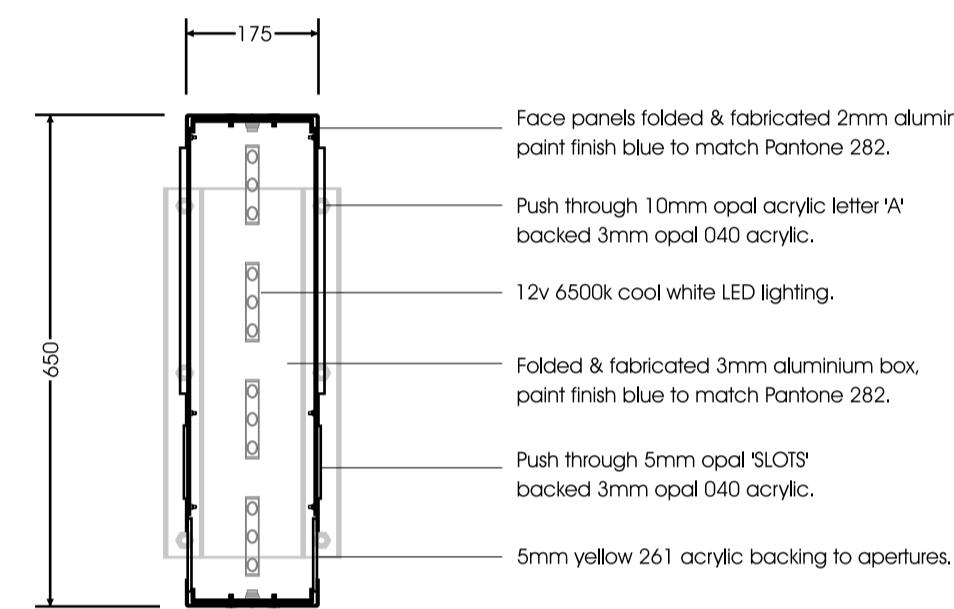


Section Thru Illuminated Projecting Box.  
Scale 1:10 @ A1.

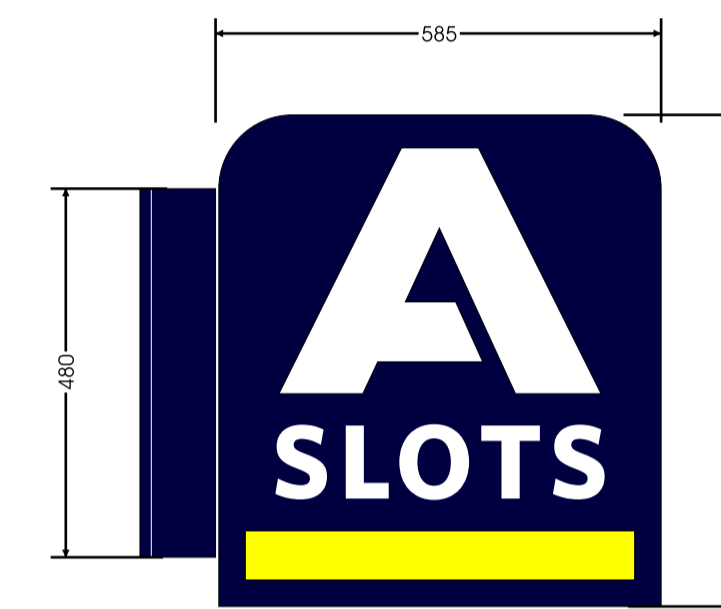

Letter Heights & Light Levels:

Fascia Box:  
Admiral - 343 - 260mm / approx 300 cd/m<sup>2</sup>.  
Slots / Gaming / Online - 60mm / approx 300 cd/m<sup>2</sup>.  
Casino - 223mm / approx 150 cd/m<sup>2</sup>.  
Slots Experience - 80mm / approx 300 cd/m<sup>2</sup>.  
Yellow Band - 65mm / approx 300 cd/m<sup>2</sup>.

Projecting Box:  
A - 325mm / Approx 300 cd/m<sup>2</sup>.  
Slots - 96mm / Approx 300 cd/m<sup>2</sup>.  
Yellow Band - 65mm / Approx 300 cd/m<sup>2</sup>.

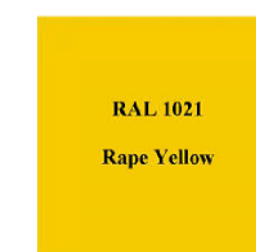

Feature Door Surround Colour -  
RAL 1021



matrixarchitecture ltd

Matrix Architecture Ltd, 8-9 Brenkley Way,  
Blezard Business Park, Seaton Burn, NE13 6DS  
T: 0191 2368955 M: 07948 275164  
E: sms@matrixarchitecture.co.uk  
W: www.matrixarchitecture.co.uk



CLIENT  
LUXURY LEISURE LTD

JOB TITLE  
9 NEW STREET, HUDDERSFIELD, HD1 2AX

SHEET TITLE  
ELEVATIONS AS EXISTING & PROPOSED

SCALES  
1:50 @ A1

SHEET NUMBER  
3599(B)02

REVISION C

DATE  
06/11/2025

CHECKED

DRAWN  
S.STEEL