

All dimensions to be checked on site and the Architects notified of any discrepancies prior to commencement of work.
All materials and workmanship to relevant British Standards Codes of practice and manufacturers recommendations.


This drawing is copyright

Revision	Date	Description	Initials
A	23-Jun-2025	Shopfront altered to traditional design.	SS
B	20-Oct-2025	Entrance doors moved centrally.	SS
C	06-Nov-2025	Signage added.	SS
D	19-May-2026	Large scale detail added.	SS
E	11-Jun-2026	Feature yellow door surround omitted.	SS




0 1 2 3 4 5

Front Elevation as Existing
Scale 1:50

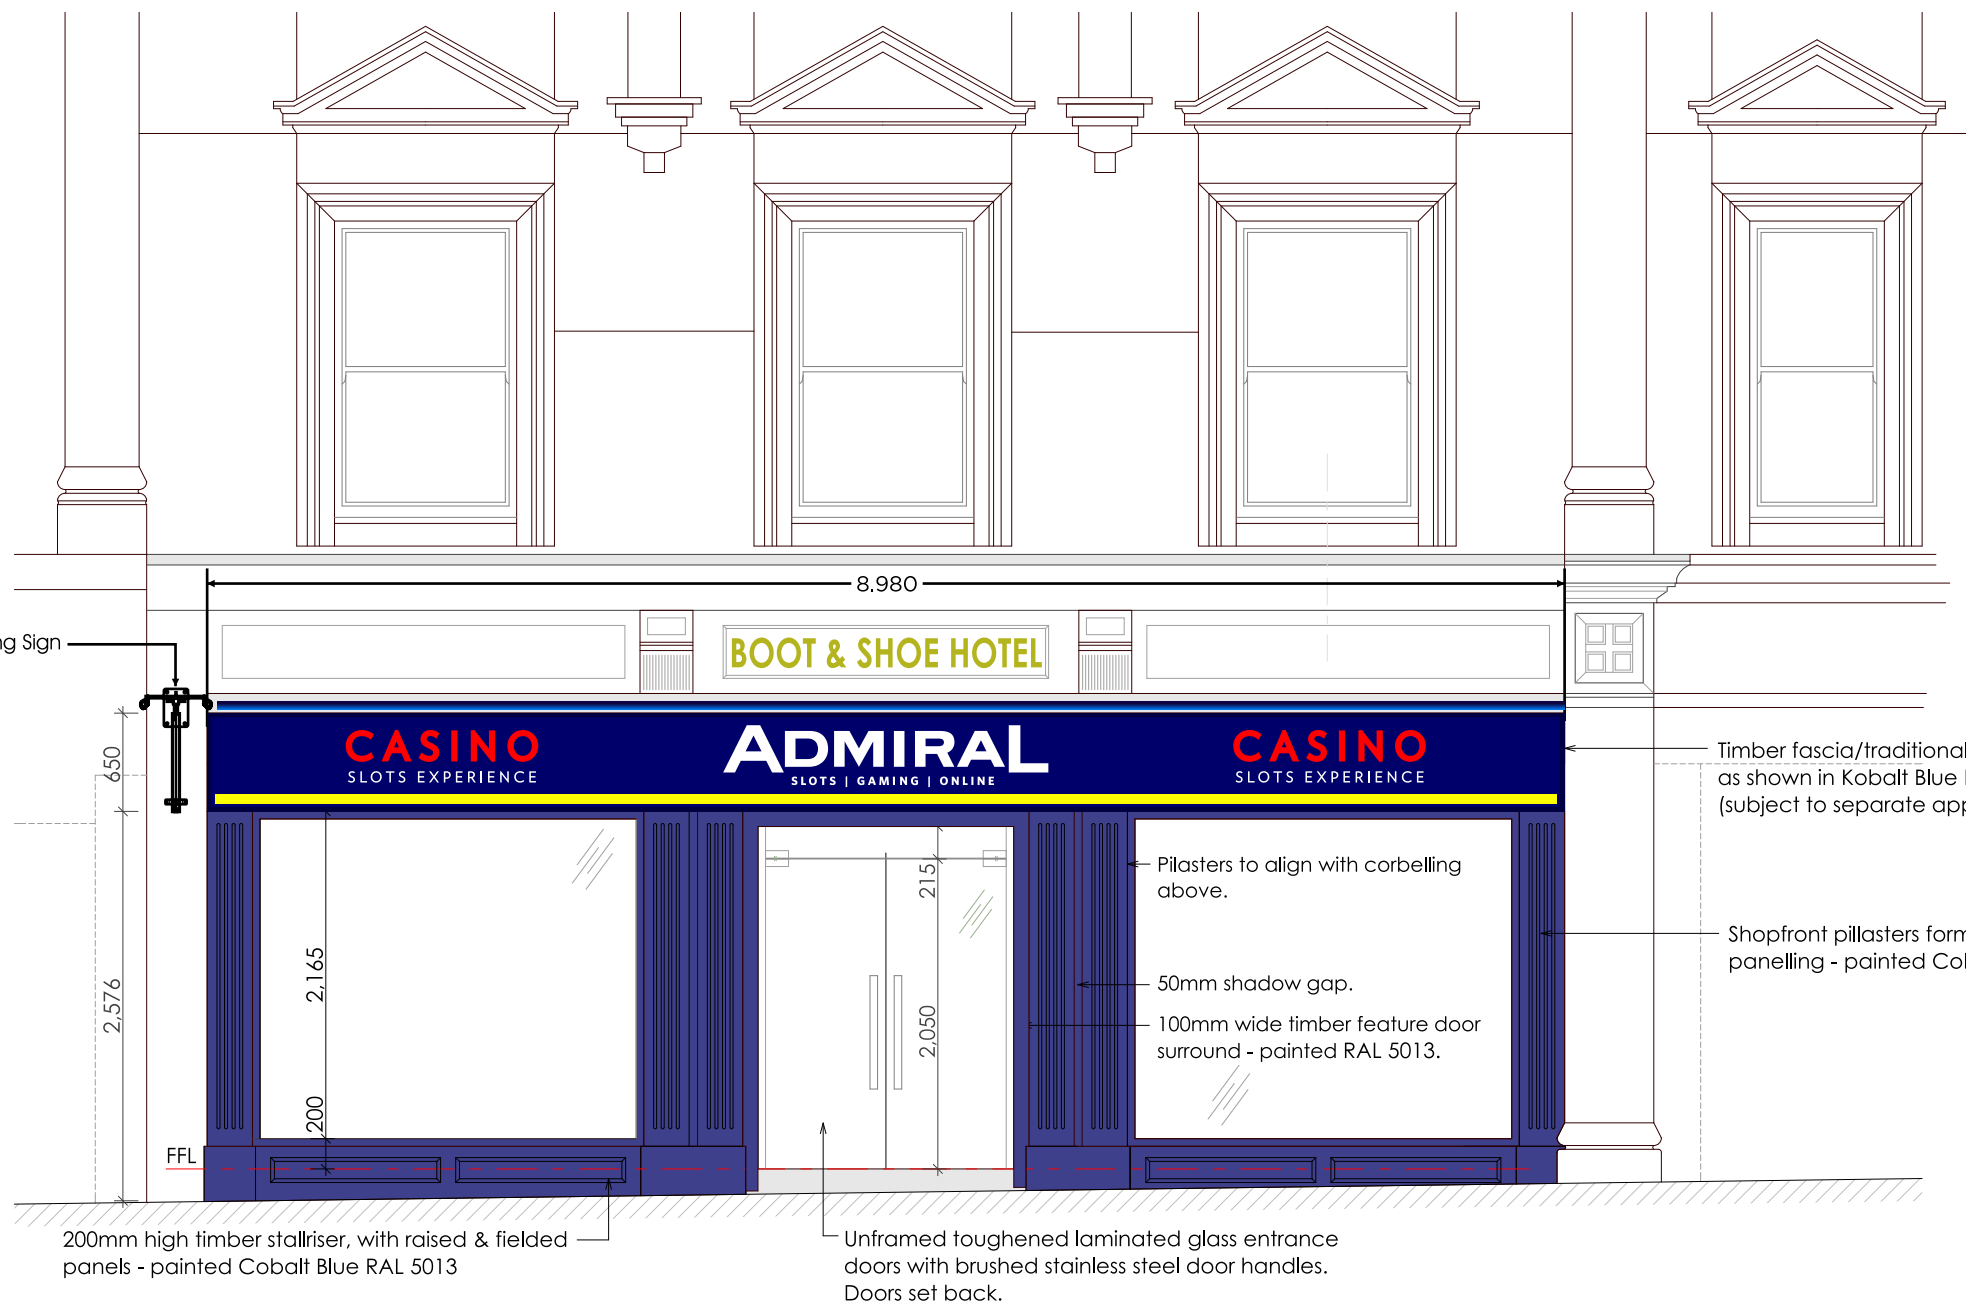


0 1 2 3 4 5

Front Elevation as Proposed
Scale 1:50

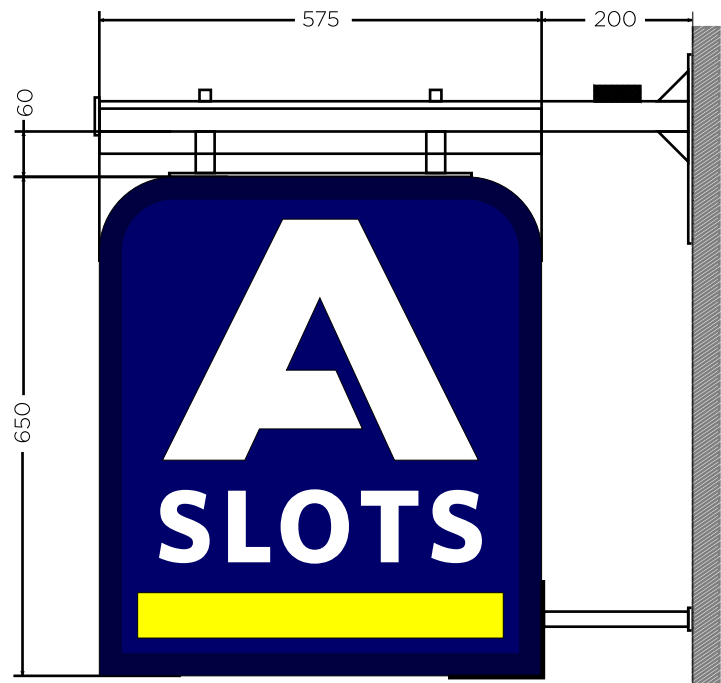

Projecting Sign
Scale 1:10 @ A1

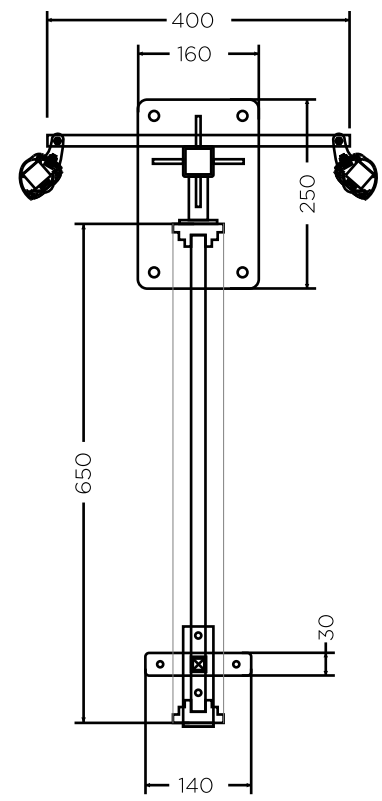


- 1no 160 x 250 x 6mm steel fixing plate.
- 40 x 40 x 3mm SHS cross bar, (4no 40 x 40 gussets).
- 1no 20 x 20mm bottom leg.
- 140 x 30 x 6mm fixing plate, folded corner angle.
- 2no 25 x 25 x 3mm SHS suspension arms.
- 2no 400 x 15 x 15 solid SHS pelmet light arms.
- 575 x 650 beaded timber board finished Blue RAL 5013.
- Applied white & yellow vinyl graphics.
- 2no 575mm Ecolux Mini pelmet lights, powder coated blue RAL 5013, cool white LED.

All steel work finished blue PMS 282.

Letter Heights & Light Levels:

- Fascia Box:
- Admiral - 312 - 237mm
- Casino - 205mm
- Slots / Gaming / Online - 55mm
- Slots Experience - 74mm
- Yellow Band - 60mm
- Pelmet Light - approx 299 cd/m2

- Projecting Box:
- A - 332mm
- Slots - 99mm
- Yellow Band - 60mm
- Pelmet Light - approx 299 cd/m2

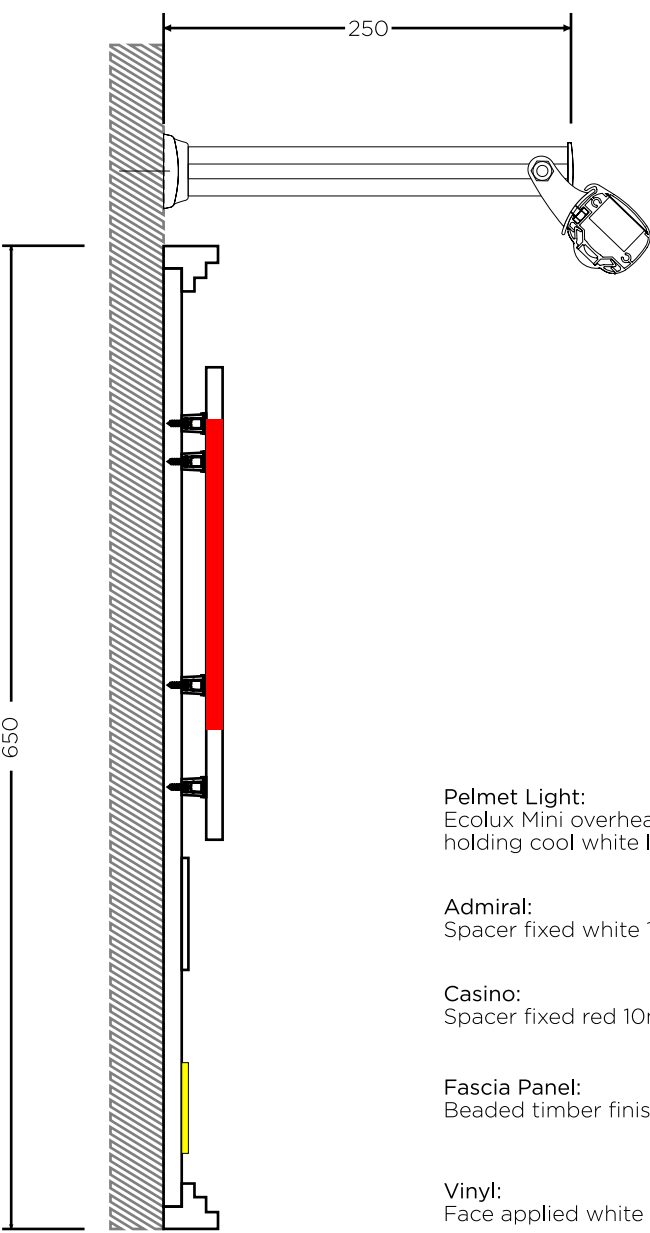

Fascia Sign Section
Scale 1:5 @ A1


Pelmet Light:
Ecolux Mini overhead illumination holding cool white led lighting. (299 cd/m2)

Admiral:
Spacer fixed white 10mm thick locator fixed cut outs.


Casino:
Spacer fixed red 10mm thick locator fixed cut outs.

Fascia Panel:
Beaded timber finished satin blue pms 282.

Vinyl:
Face applied white & yellow vinyl lettering, filigree & line.

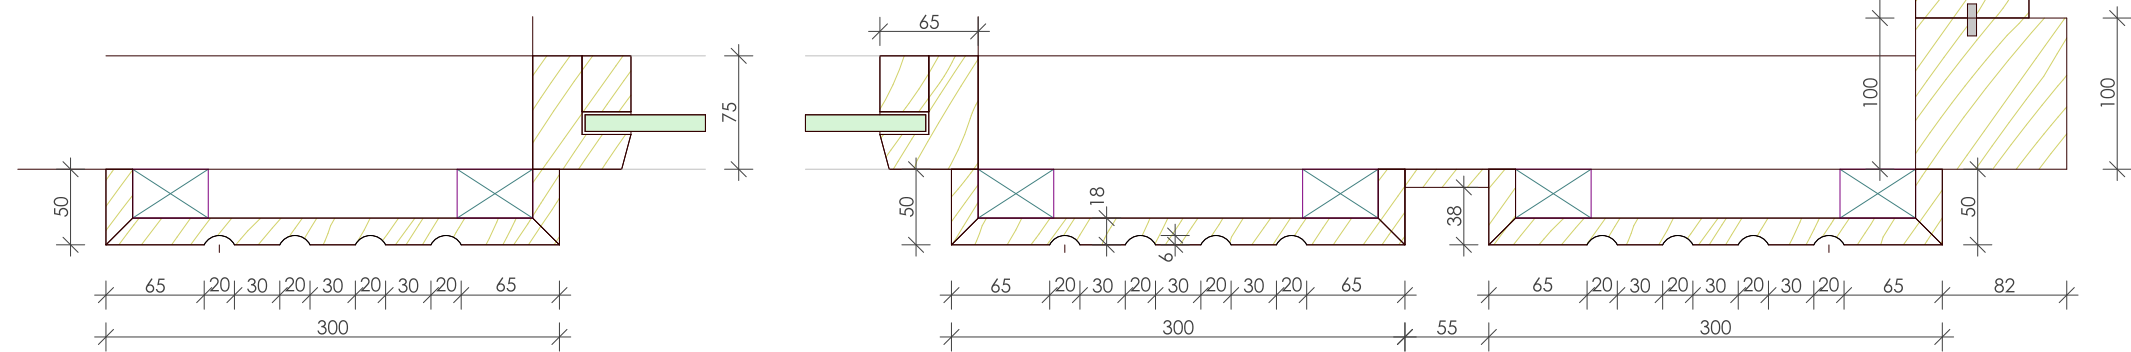

Proposed Section Through Shopfront Panneling
Scale 1:5

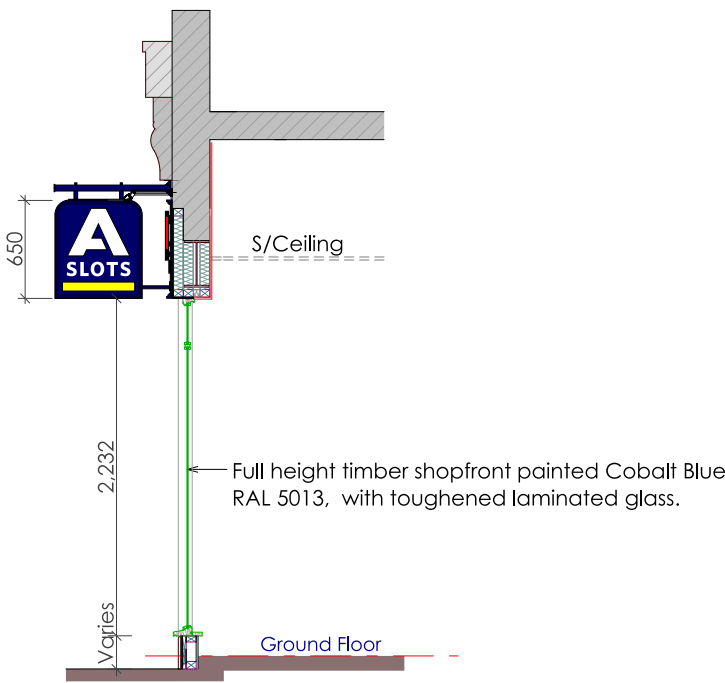

Proposed Section Through Shopfront
Scale 1:50

CLIENT
LUXURY LEISURE LTD

JOB TITLE
9 NEW STREET, HUDDERSFIELD, HD1 2AX

SHEET TITLE
ELEVATIONS AS EXISTING & PROPOSED

SCALES
1:50 & 1:5 @ A1

SHEET NUMBER
3599(B)02

REVISION
DATE
11/06/2026

CHECKED

DRAWN
S.STEEL