



IF IN ANY DOUBT PLEASE ASK THE ARCHITECT FOR CLARIFICATION.
 DO NOT SCALE FROM DRAWING. ALL DIMENSIONS TO BE CHECKED ON SITE.
 THE COPYRIGHT FOR THESE DRAWINGS REMAINS THE PROPERTY OF THE ARCHITECT. THEY MUST NOT BE REPRODUCED IN ANY WAY WITHOUT THE ARCHITECT'S PRIOR WRITTEN CONSENT.

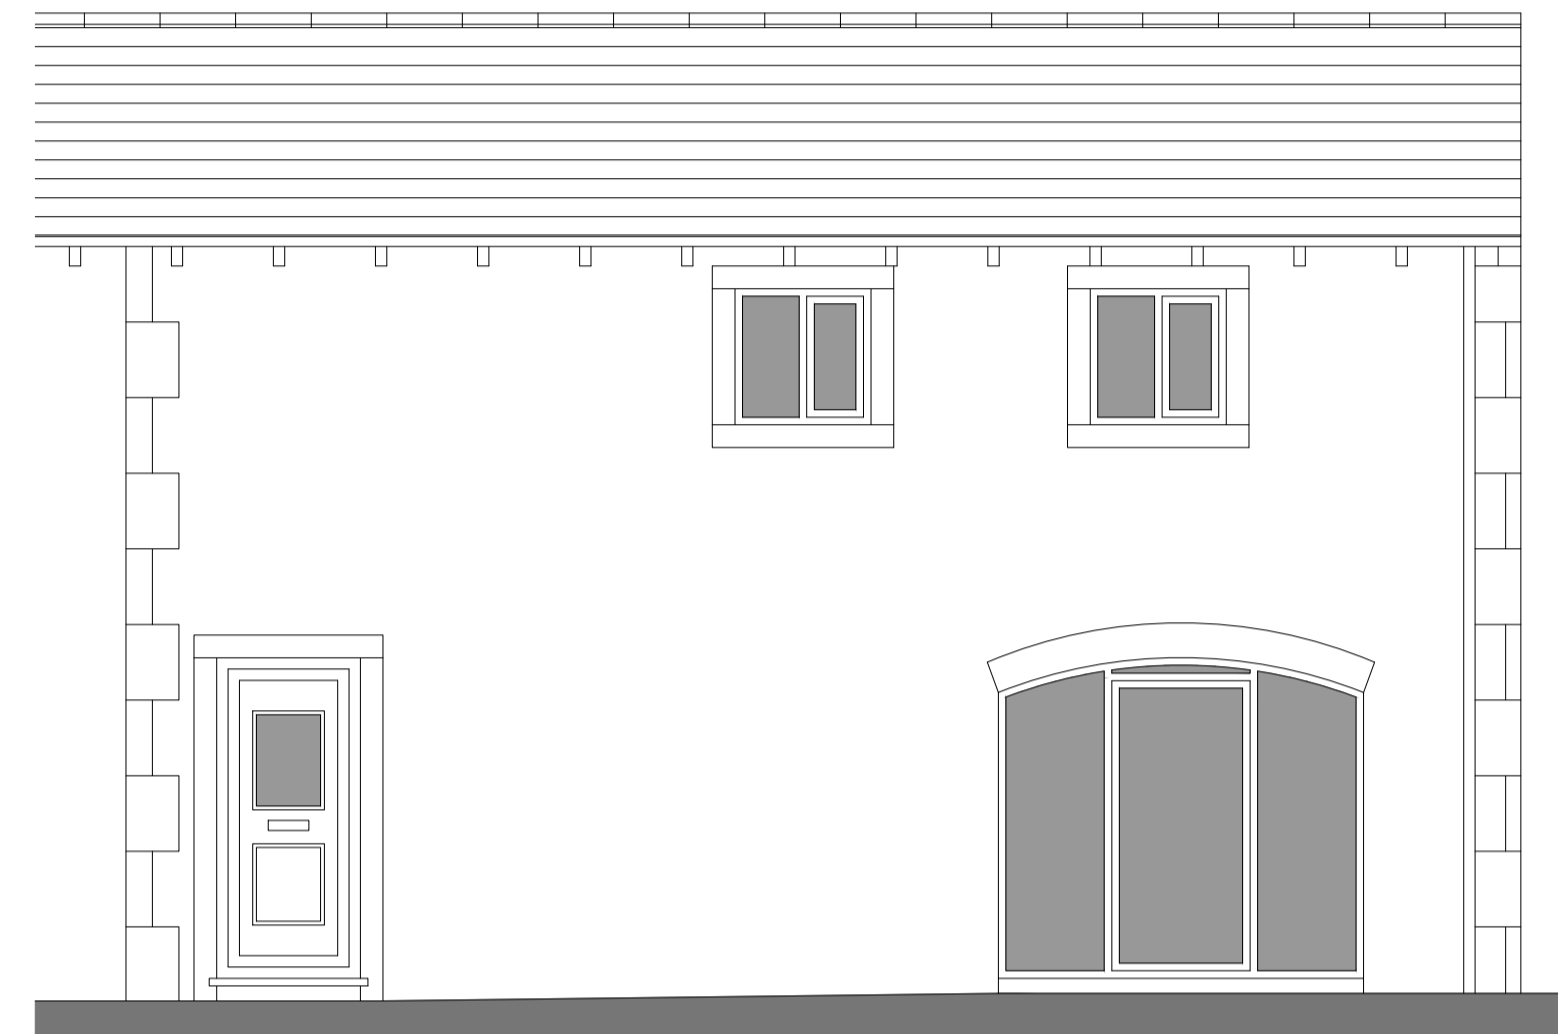

SOUTH EAST ELEVATION

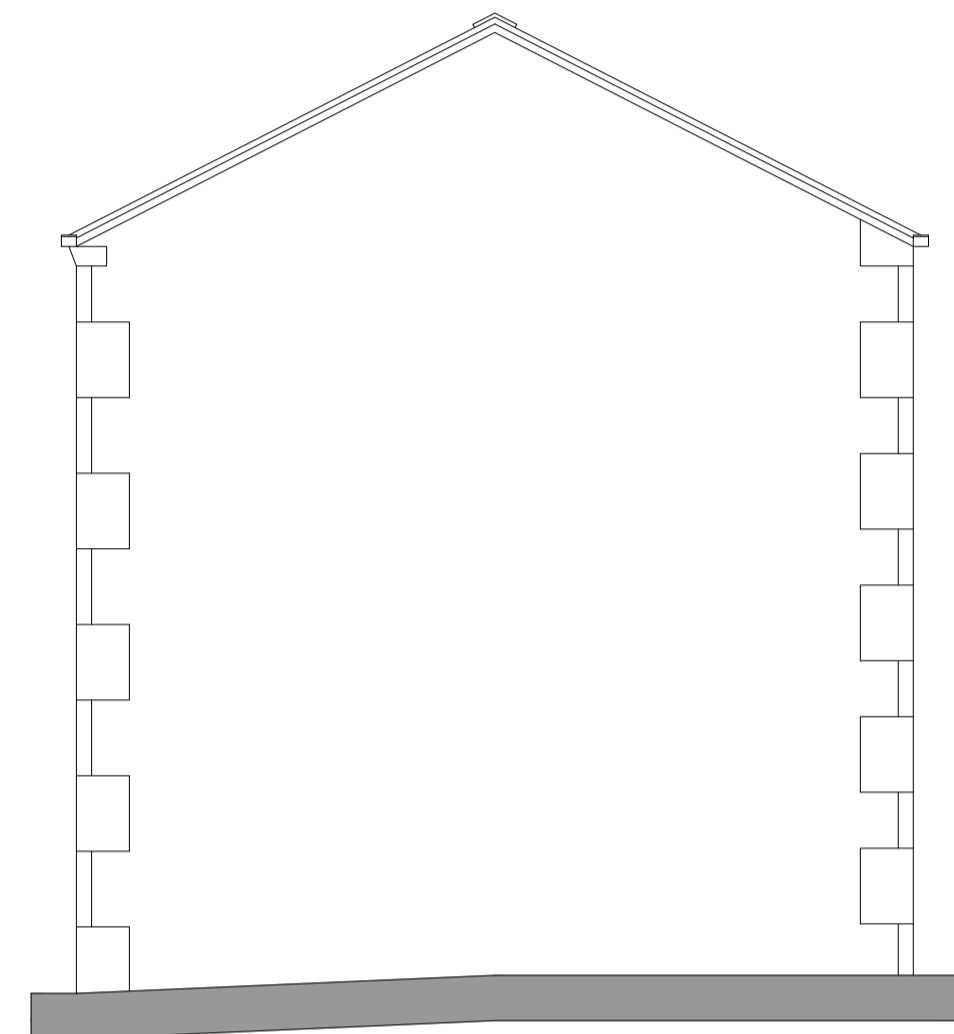


NORTH EAST ELEVATION




NORTH WEST ELEVATION



GROUND FLOOR PLAN

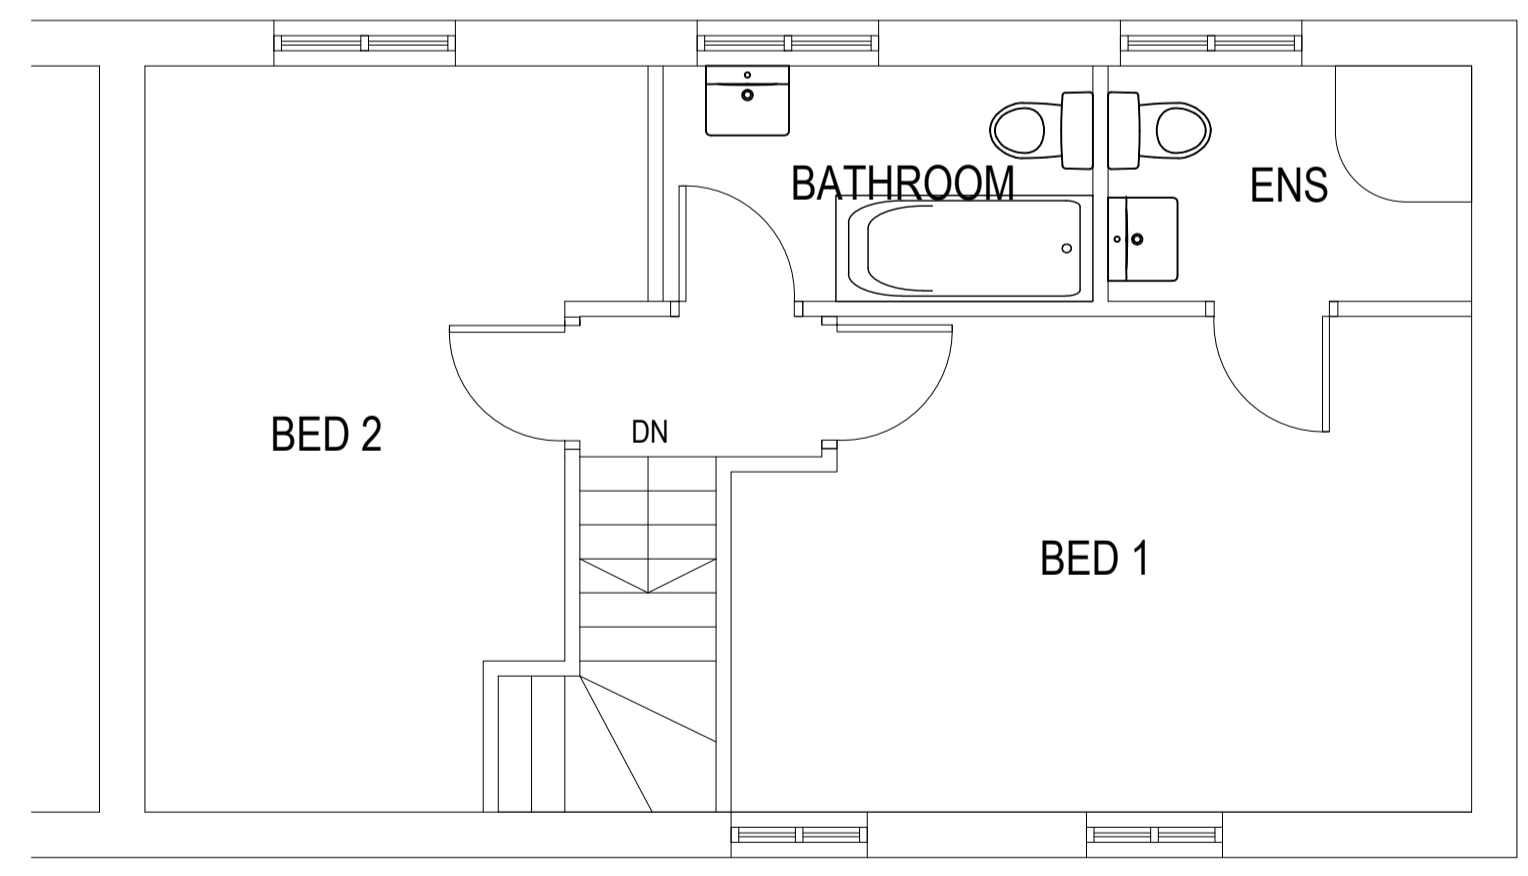

FIRST FLOOR PLAN

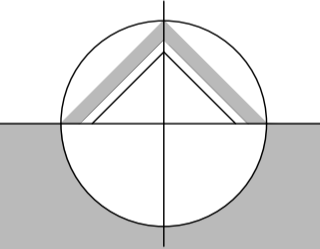

northern design partnership

Chartered Architects
 The Chapel, Millmoor Road,
 Meltham, Holmfirth, HD9 5JU

www.northerndesignpartnership.co.uk
 Instagram: @northerndesignp
 Telephone: (01484) 854848

client ELLIOTT FARMING LTD

project WHITLEY ROYD BARN
 SPITTAL ROYD, OFF PINFOLD LANE
 LEPTON
 WEST YORKSHIRE
 HD8 0NA

drawing EXISTING PLANS & ELEVATIONS

revision	notes	date	drawn
1			

scale : 1:50 AT A1 01.26 MG

project no.	drawing no.	revision
2468	01	