



All measurements are to be checked on-site for validation and authenticity with layouts indicative only

No amendments or copies are to be produced without prior consent from Rapleys LLP. Do not scale from drawing

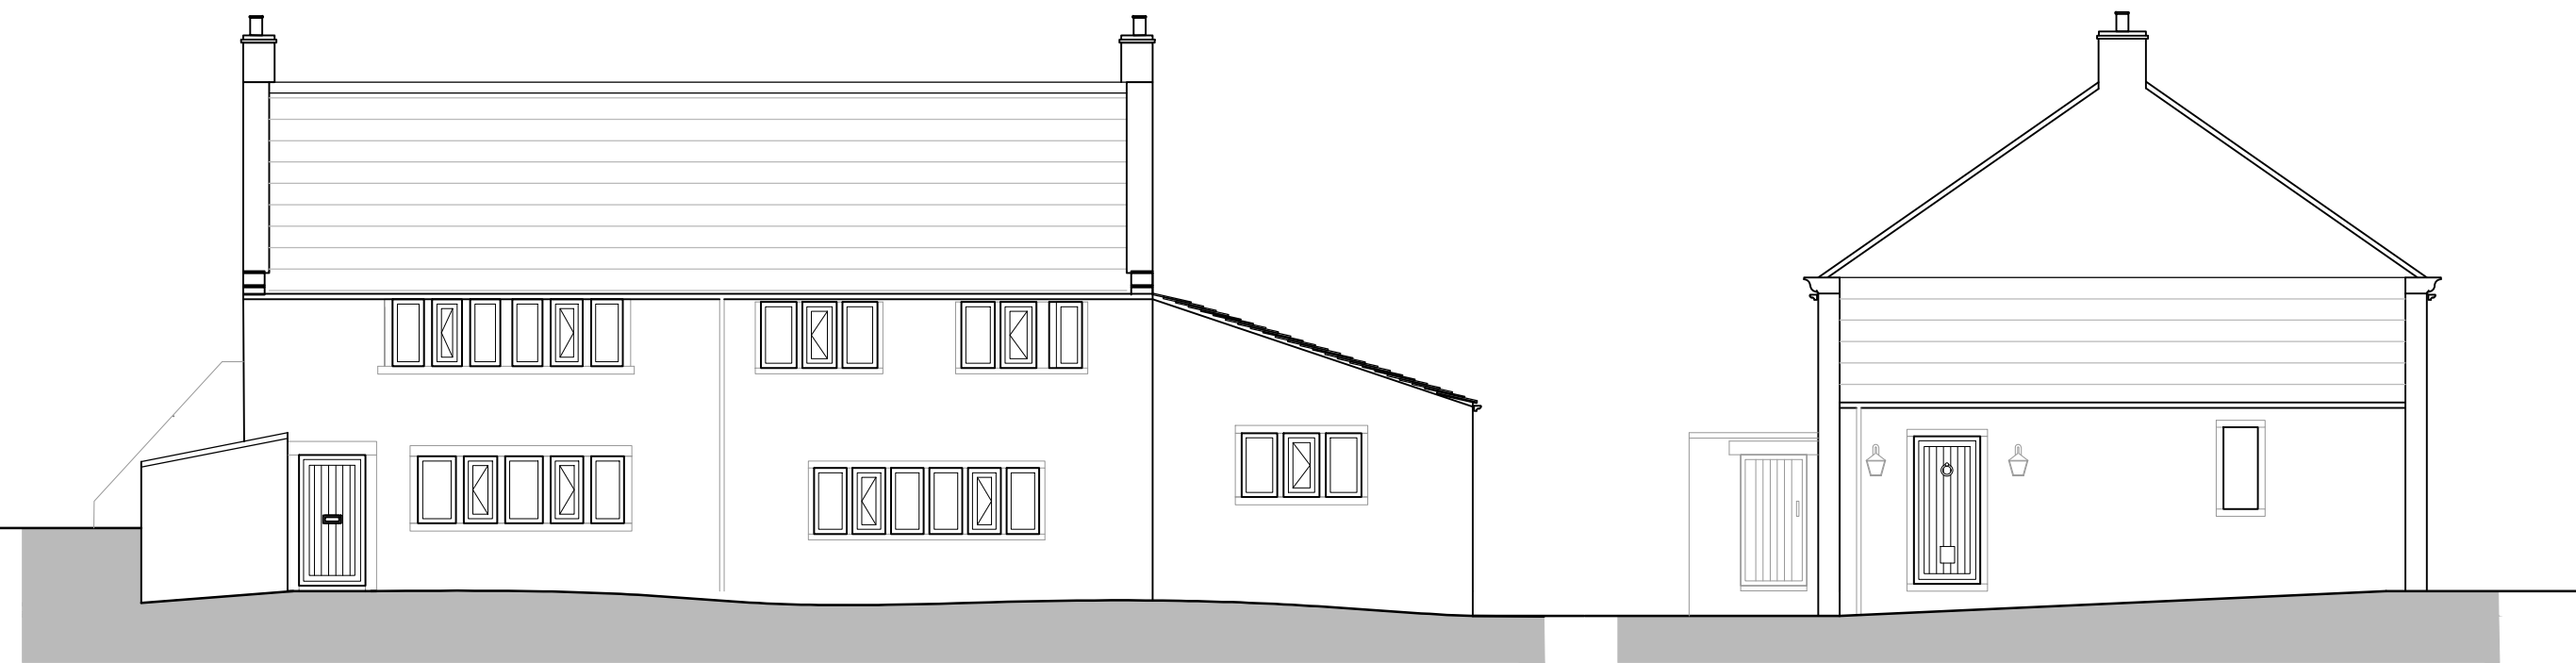


01 SOUTH ELEVATION
001 1:100

02 EAST ELEVATION
001 1:100

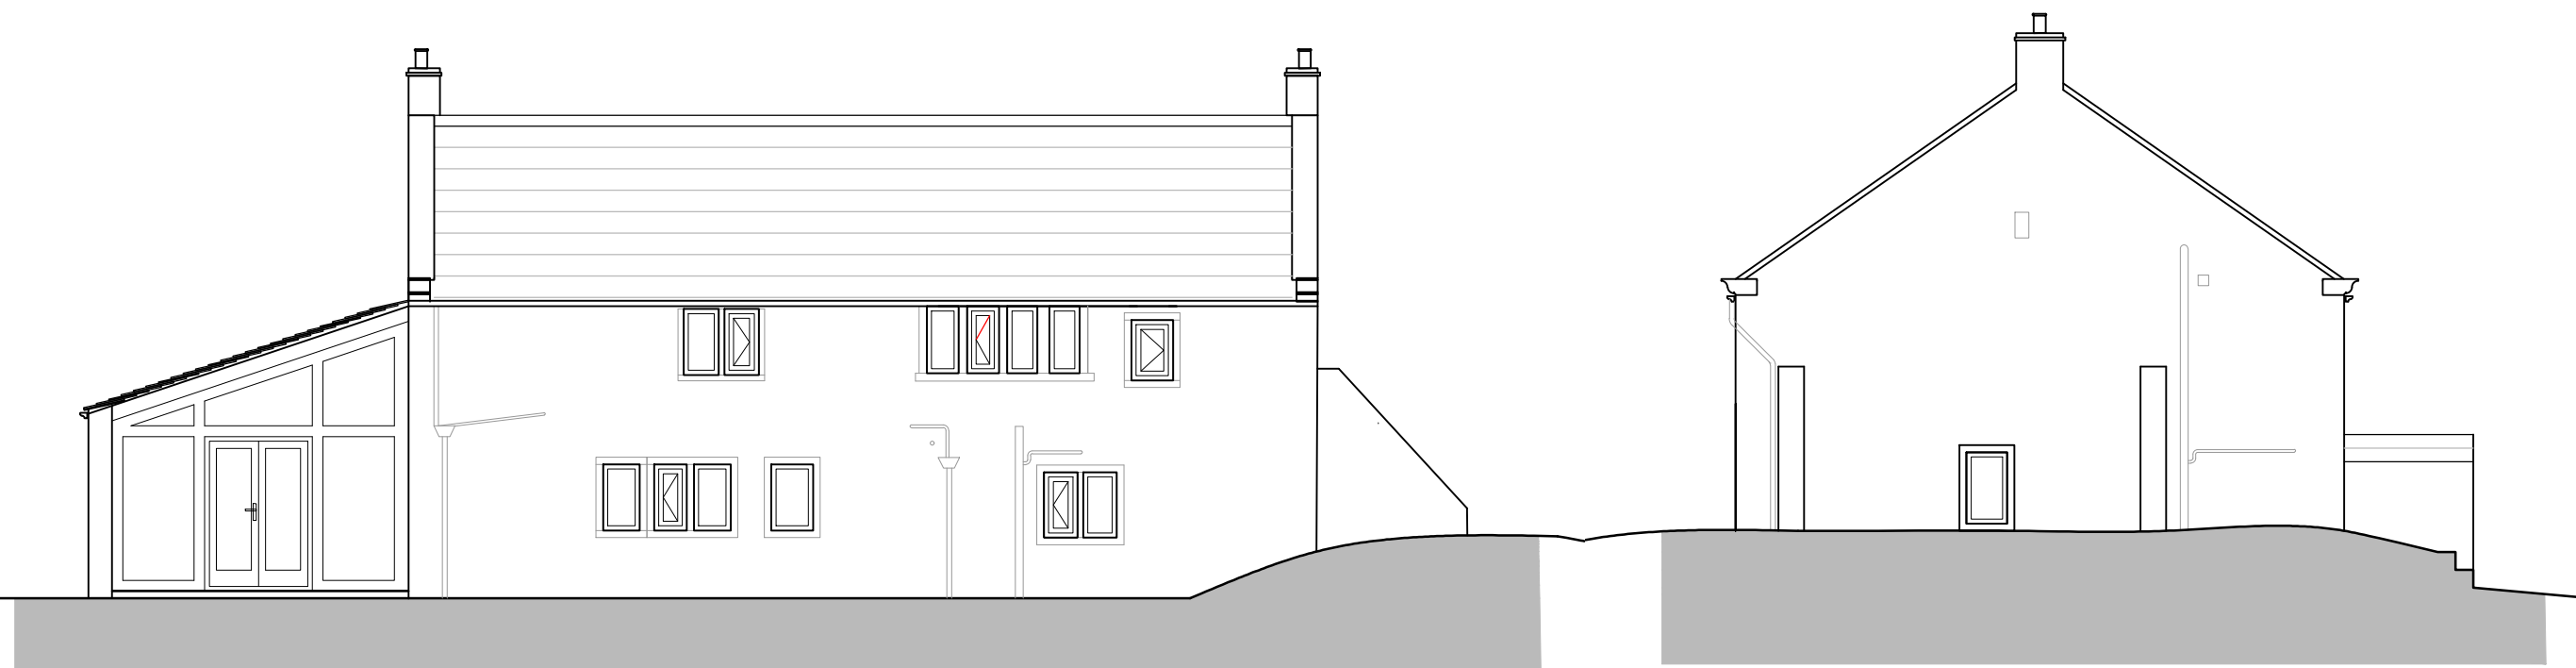

03 NORTH ELEVATION
001 1:100

04 WEST ELEVATION
001 1:100

 

Job Title
12 WALLER CLOUGH
HD7 4NN

Drawing Title
WINDOW AND DOOR
REPLACEMENT

EXISTING ELEVATIONS

Scale 1:100 @ A3 Date JAN 2026 Drawn AM

RAPLEYS

RAPLEYS LLP
York House, York Street
Manchester M2 3BB
www.rapleys.com

DRAWING NO:
SW-RAP-DR-E-EX-001