




DIMENSIONS IN mm - IF IN DOUBT ASK - DO NOT SCALE

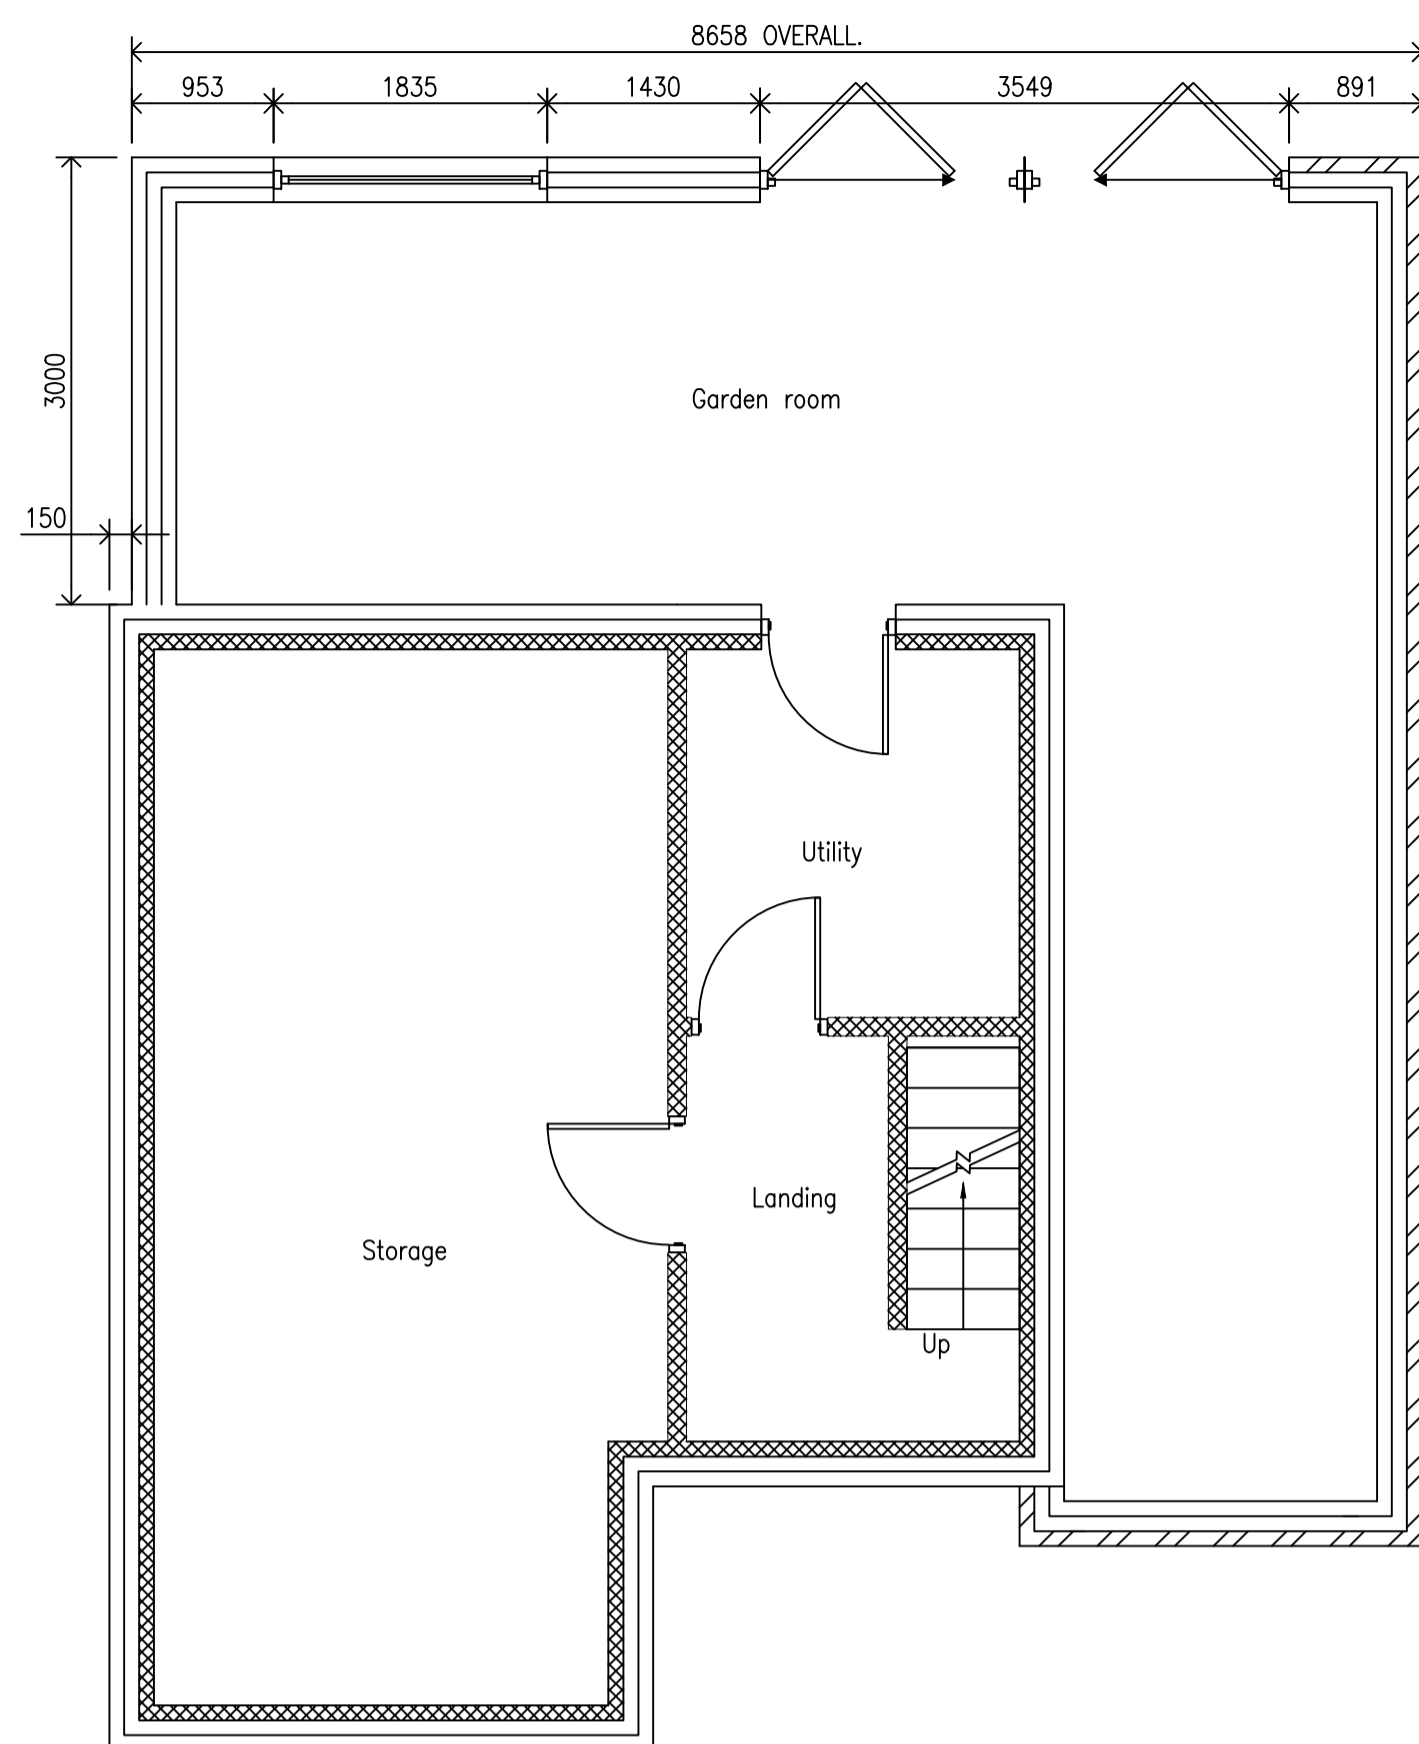


PROPOSED LOWER FLOOR PLAN.
SCALE 1:50

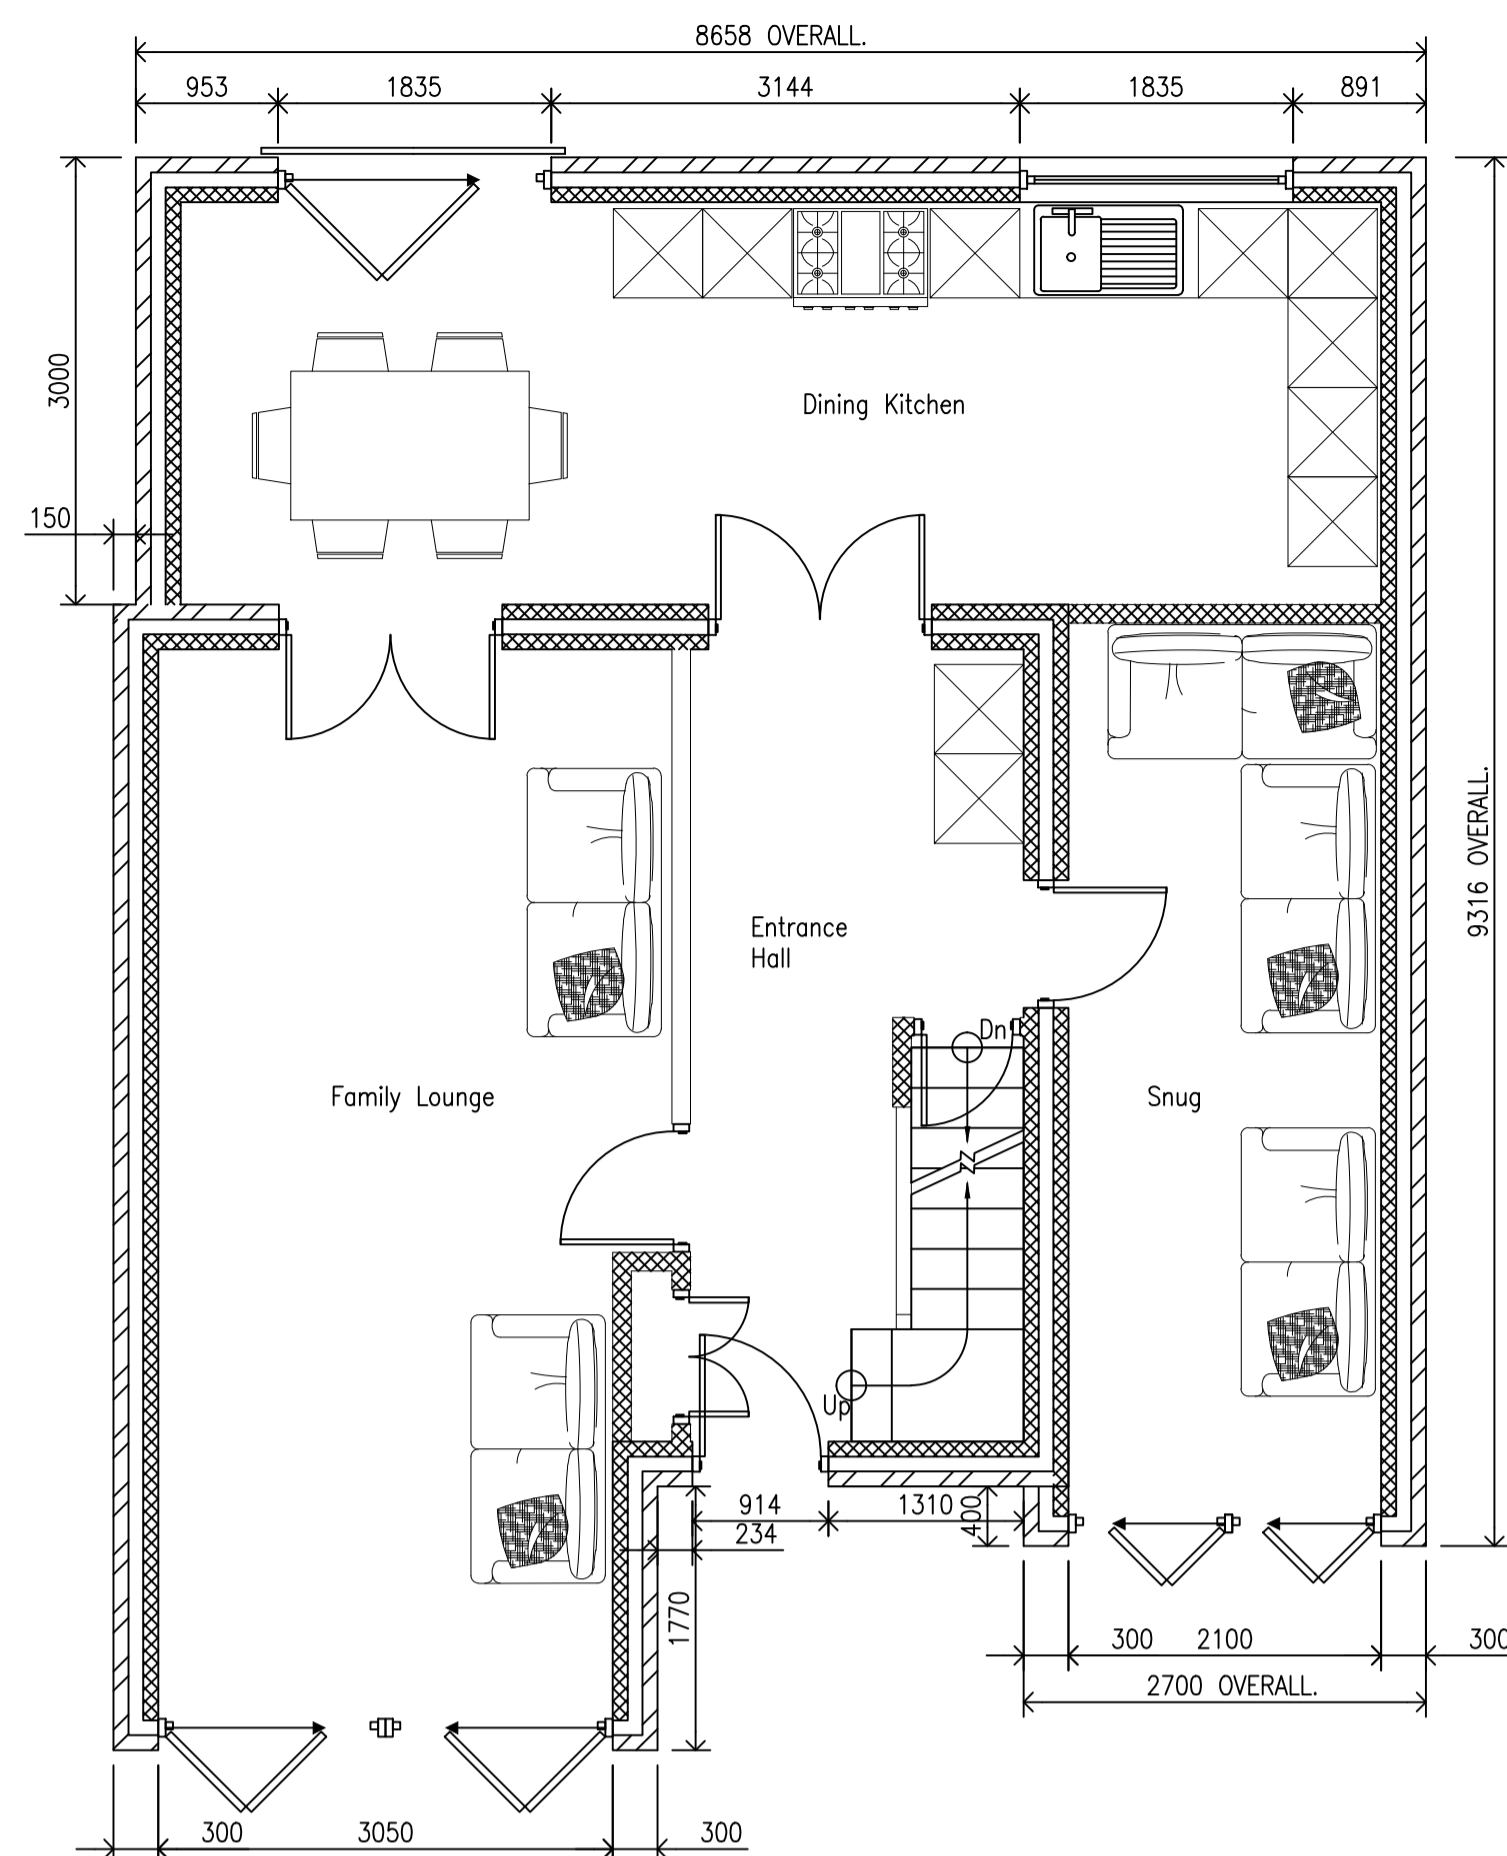

PROPOSED GROUND FLOOR PLAN.
SCALE 1:50

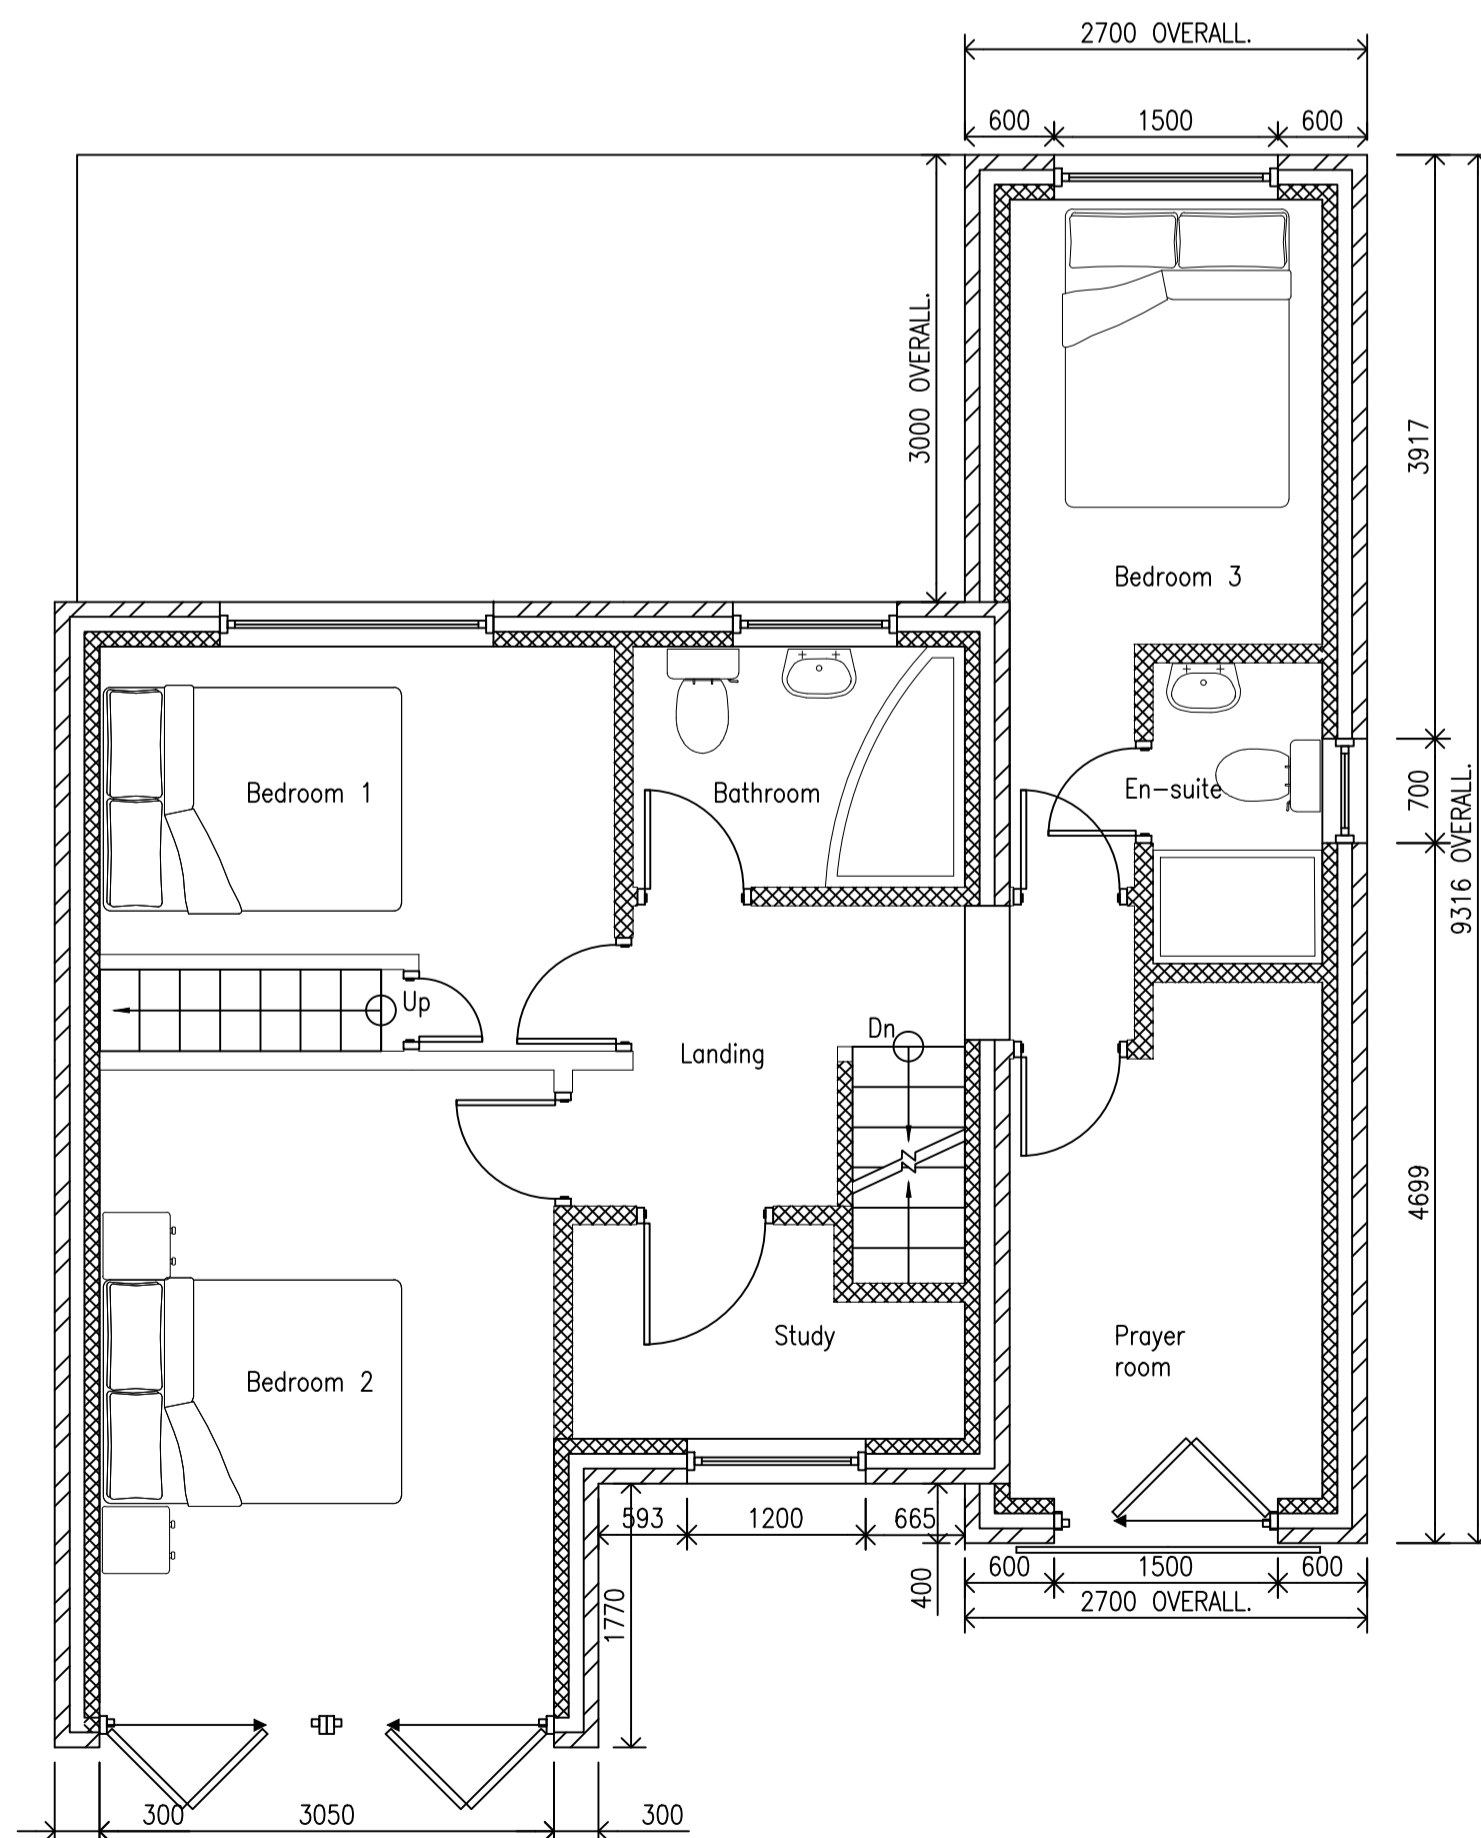

PROPOSED FIRST FLOOR PLAN.
SCALE 1:50

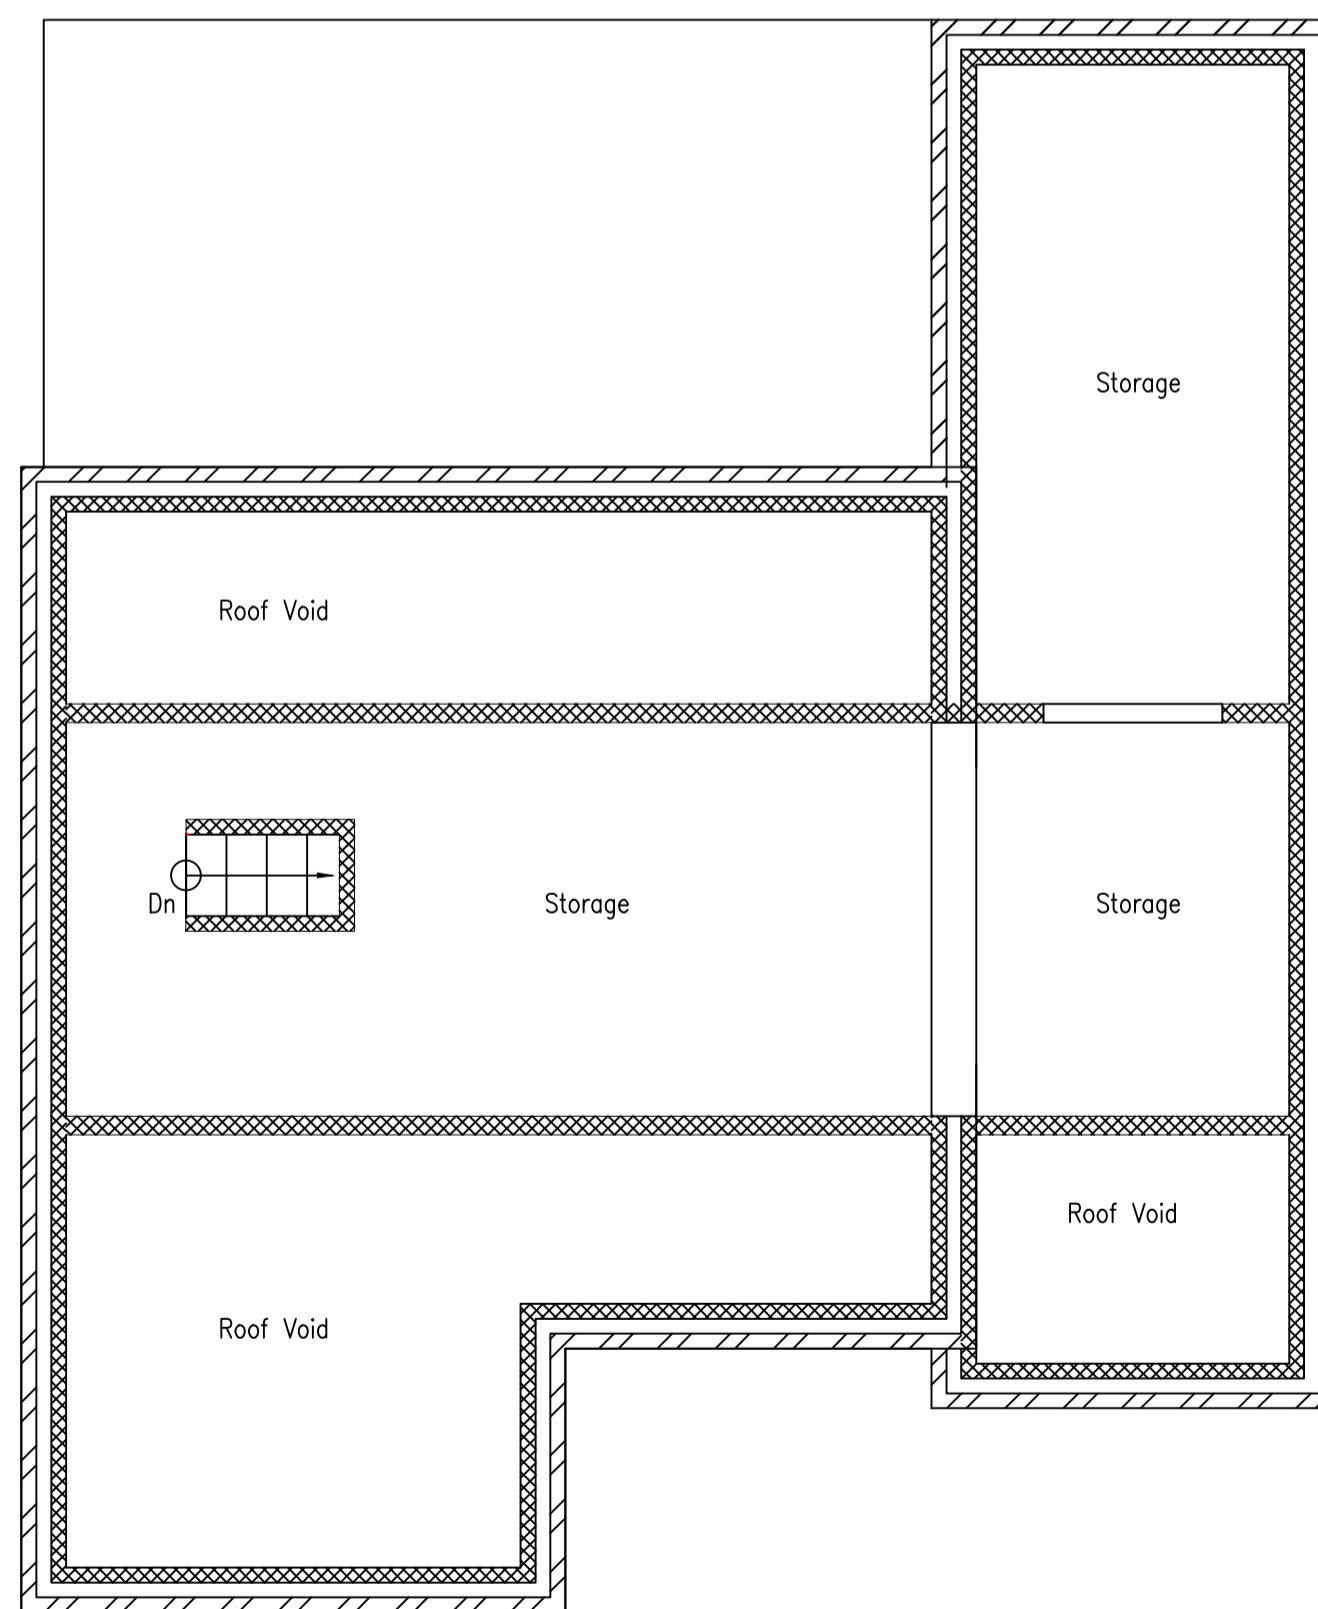

PROPOSED LOFT PLAN.
SCALE 1:50

REVISIONS				
Rev	Details of Amendment	Date	Name	Checked
SPECIFICATION				

- CDM REGULATIONS 2015
 1) Principal Contractor to provide client with Construction Phase Health and Safety File prior to works commencing on site.
 GENERAL 2) This drawing should be read in conjunction with all relevant drawings and specifications issued by PAD Architecture the Engineer and other specialists.
 3) Unless agreed otherwise, the client or contractor shall be responsible for serving the local authority or approved inspector any required commencement notice eg. building notice, full plans.
 4) This drawing is not to be scaled from. Prior to the fabrication of any built in elements, all existing dimensions are to be checked on site and any discrepancy brought to the attention of PAD Architecture immediately.
 5) Unless stated otherwise, all dimensions shown are in millimetres (mm). CONTACT PAD ARCHITECTURE IN CASE OF QUERIES.

THIS DRAWING IS THE PROPERTY OF
 PAD ARCHITECTURE.
 IT MUST NOT BE COPIED OR REPRODUCED IN
 ANY WAY WITHOUT THE PRIOR PERMISSION OF
 THE OWNERS OR THEIR DULY AUTHORISED
 REPRESENTATIVE

PAD ARCHITECTURE
 SUITE 2, MARTIN HOUSE,
 2, MARTIN STREET
 BRIGHOUSE
 HD6 1DA
 Tel: 01484 443191
 Web: www.Pad1.co.uk

C:\Users\PAD_Architecture\OneDrive\Desktop\PAD_LOGO.jpg

CLIENT: MR USMAN IQBAL
 DRAWING STATUS: PLANNING PERMISSION

PROJECT: PROPOSED FLOOR PLANS
 SIDE & REAR EXTENSIONS TO HOUSE

TITLE: 19, ELLISON STREET, CROSLAND MOOR
 HUDDERSFIELD, WEST YORKSHIRE HD4 5DS

DATE: 23.10.2025	SCALES: AS SHOWN @ A1.	DRAWING NUMBER: PAD.220.267	REVISION:
DRAWN: M.A.	CHECKED: M.A.	APPROVED:	