




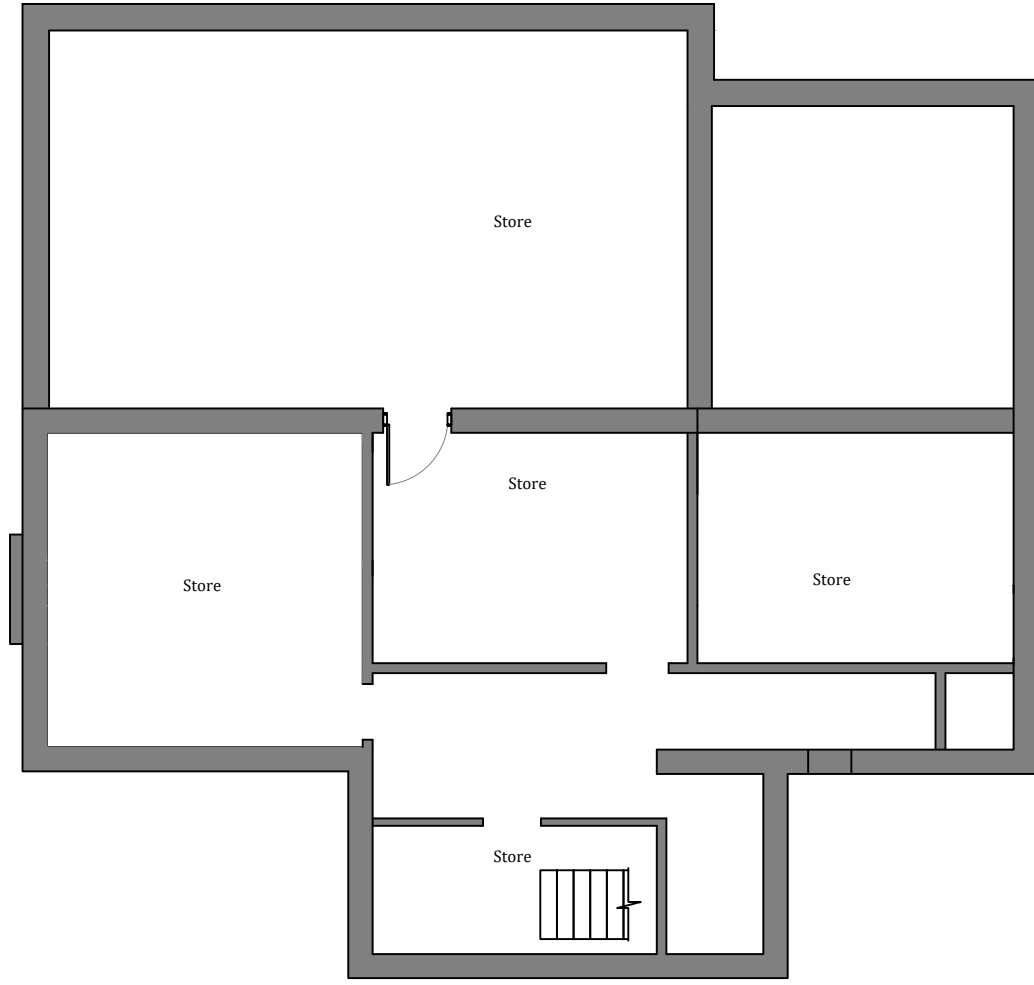


Proposed Basement Plan
Scale 1:100

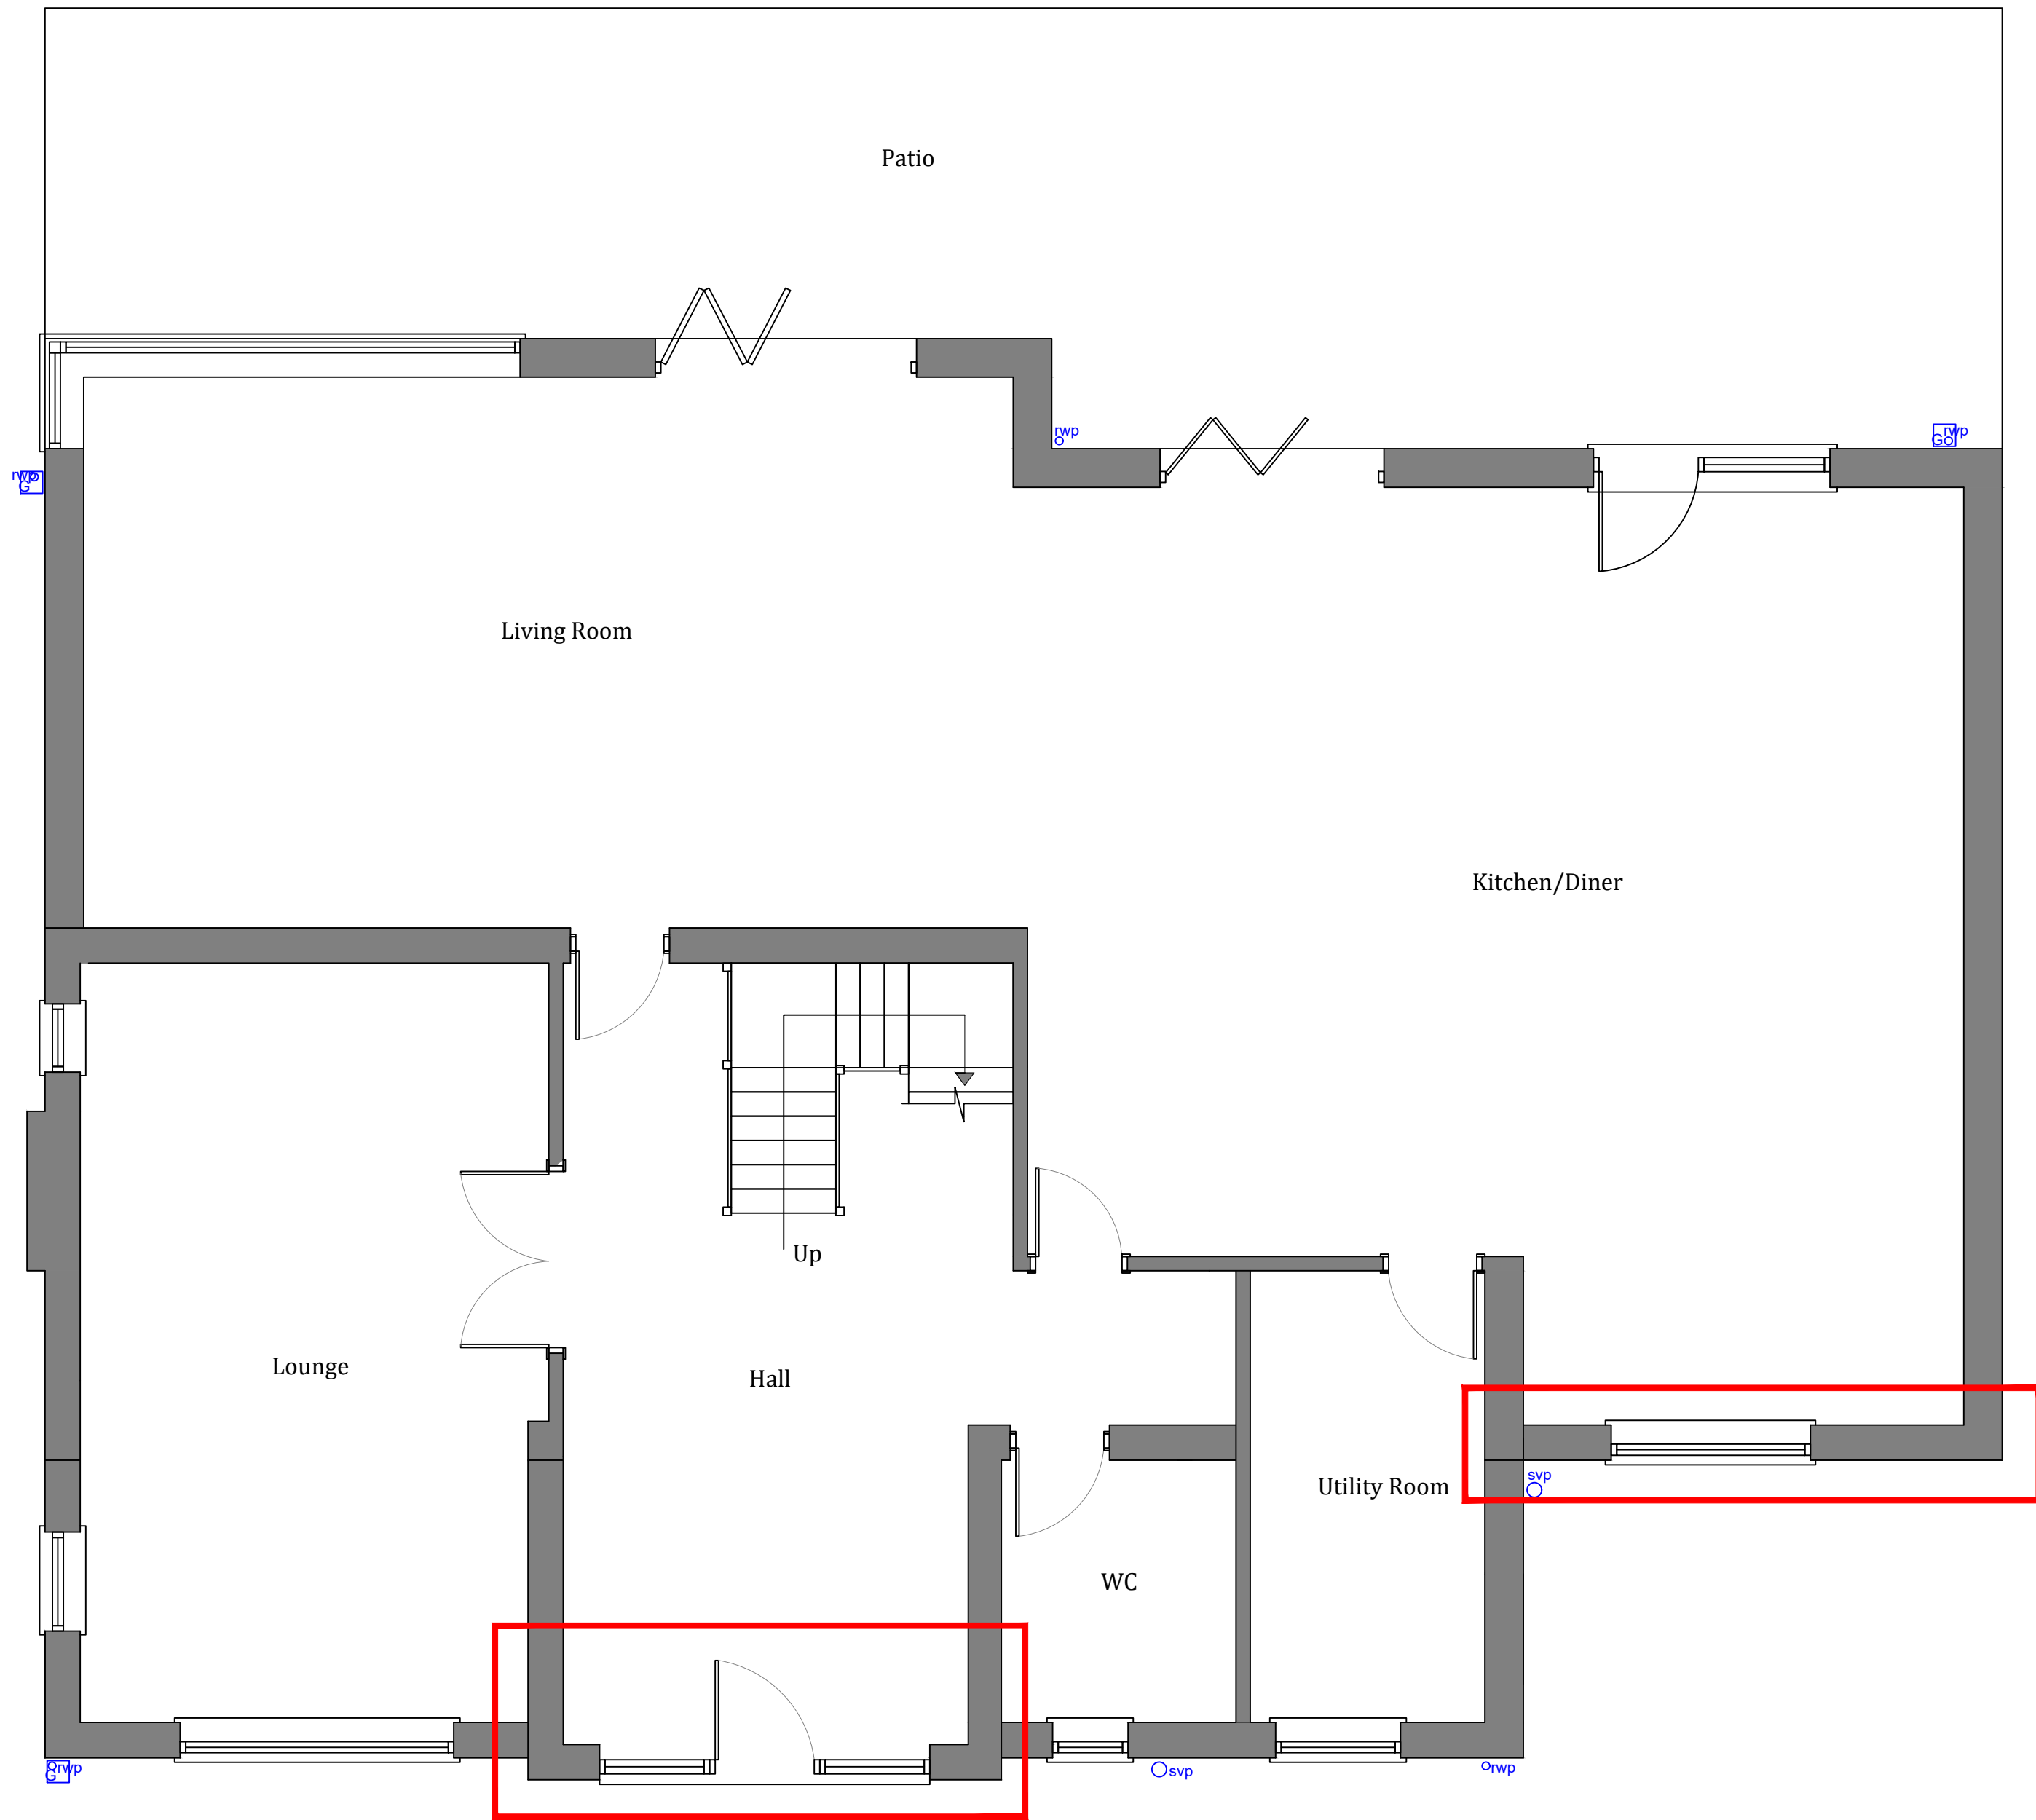


Proposed Ground Floor Plan
Scale 1:50

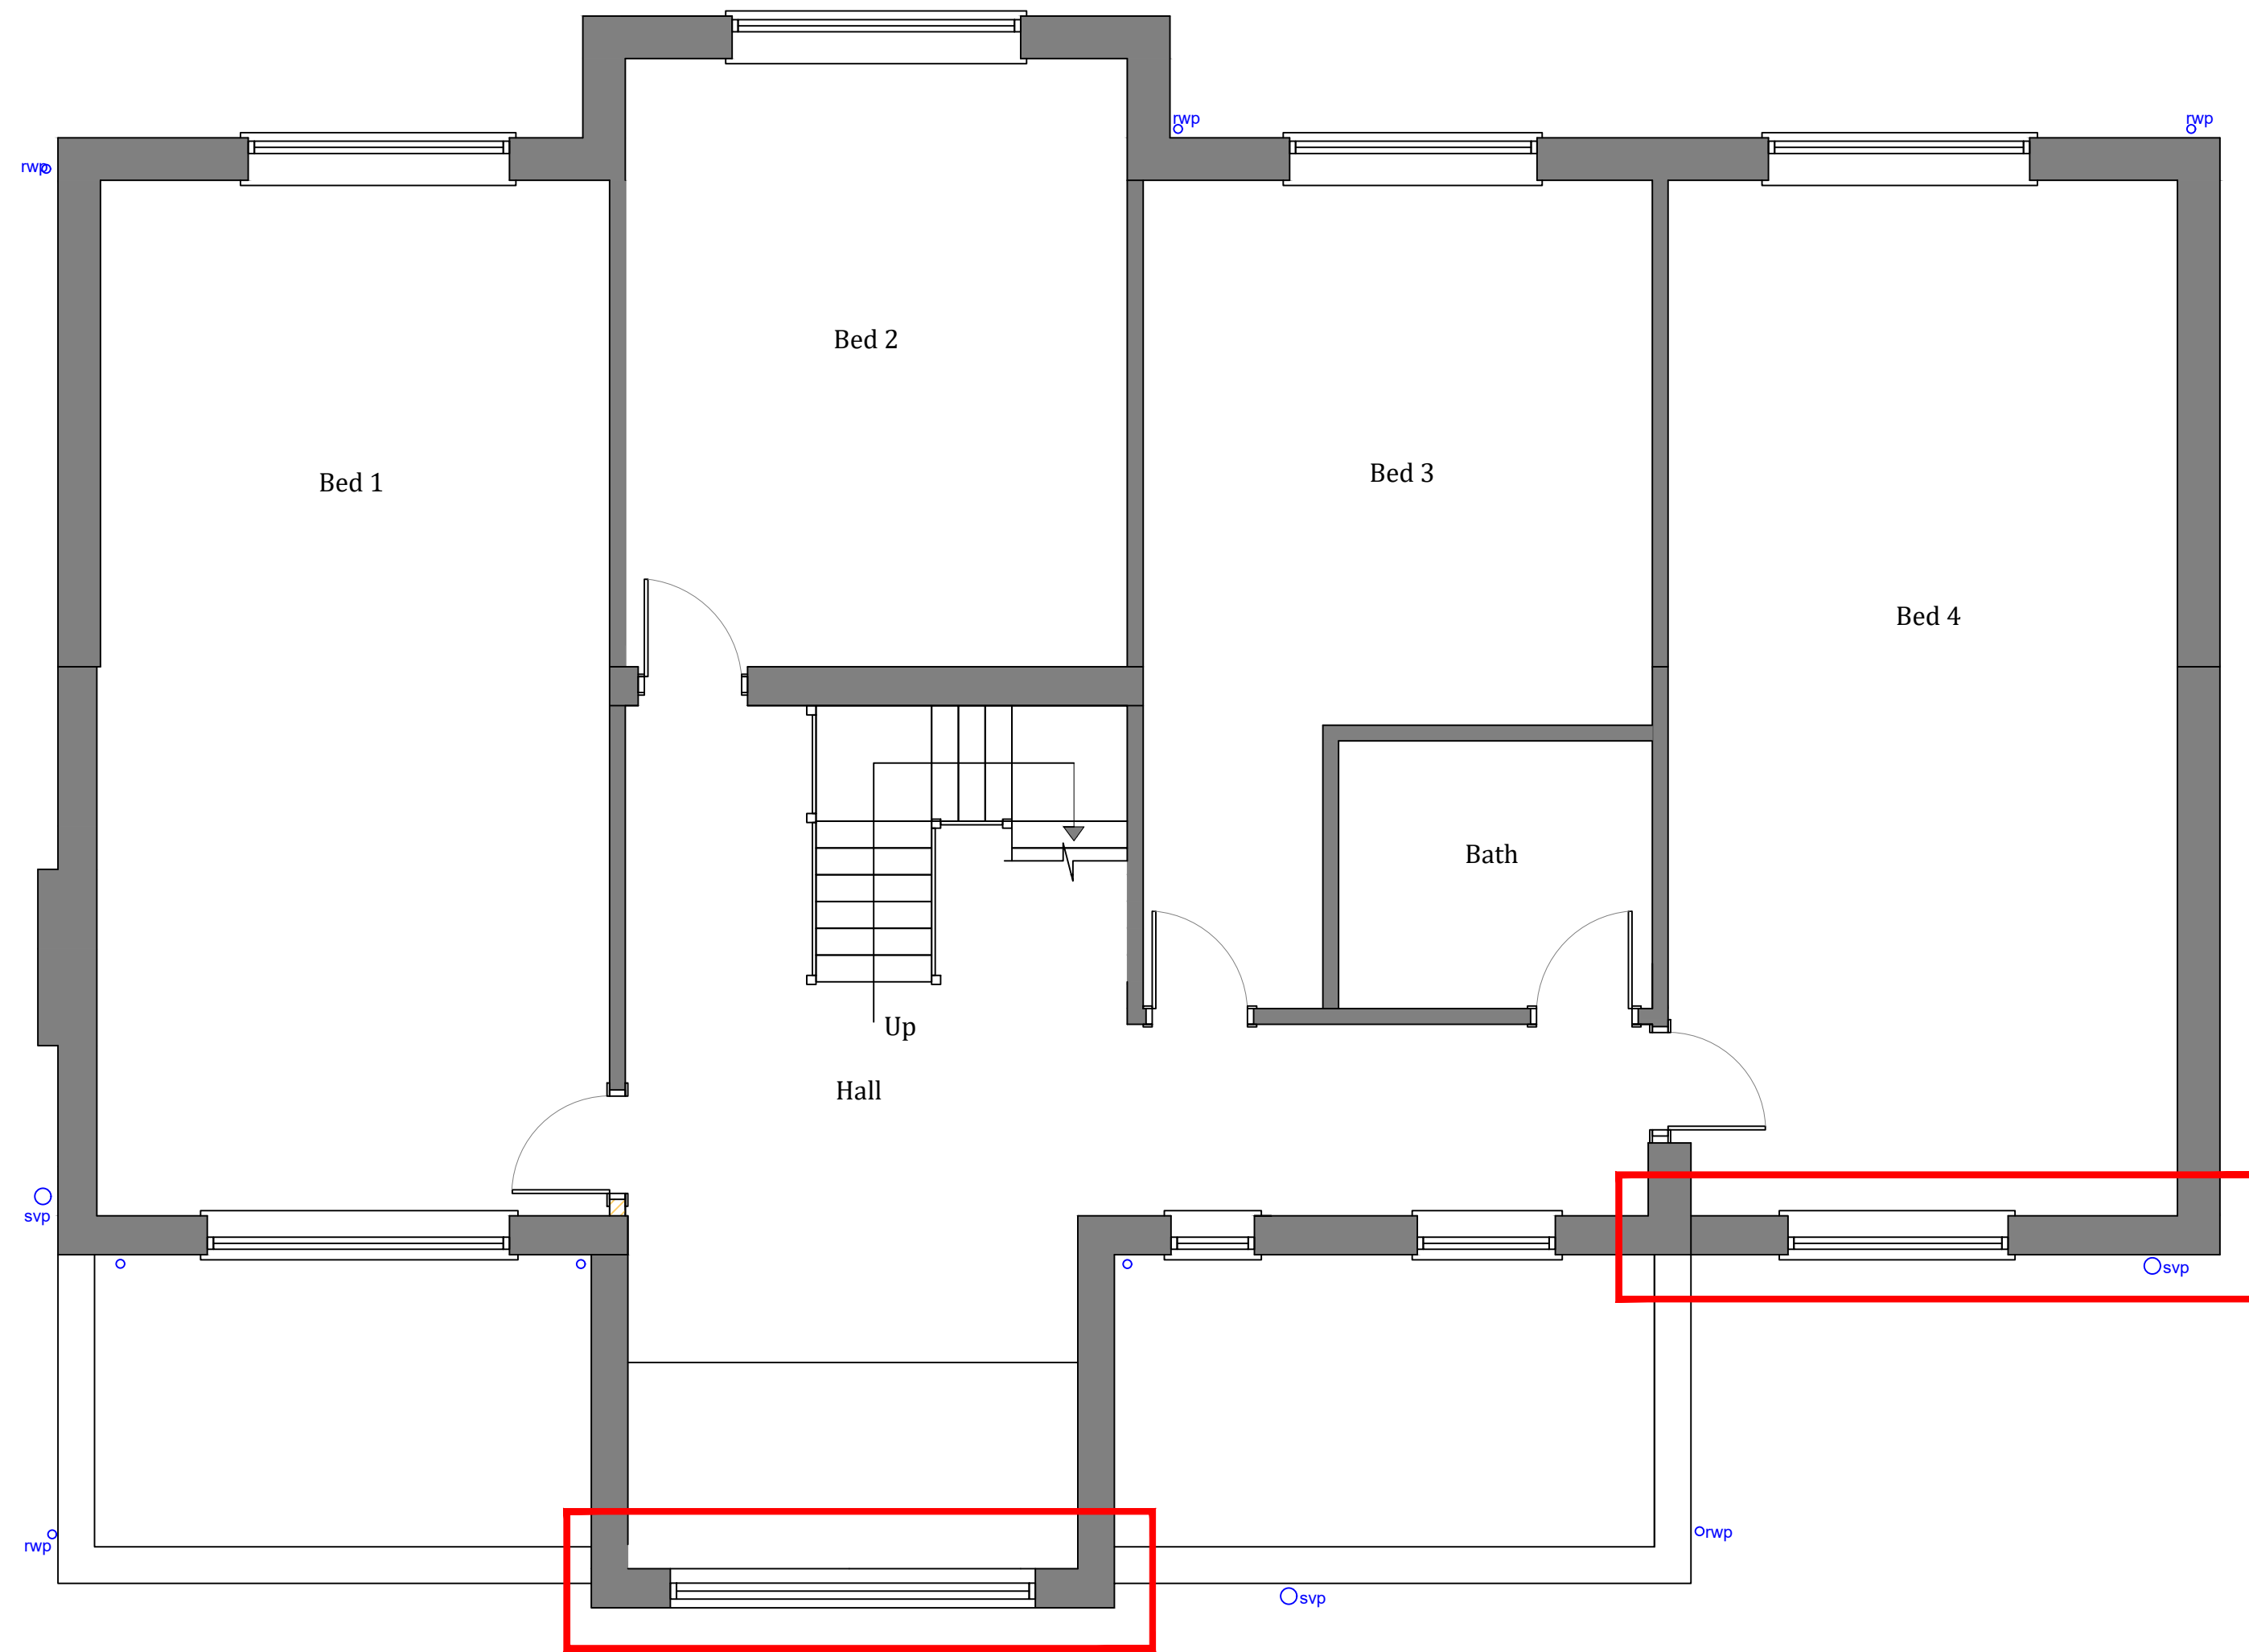

Proposed First Floor Plan
Scale 1:50

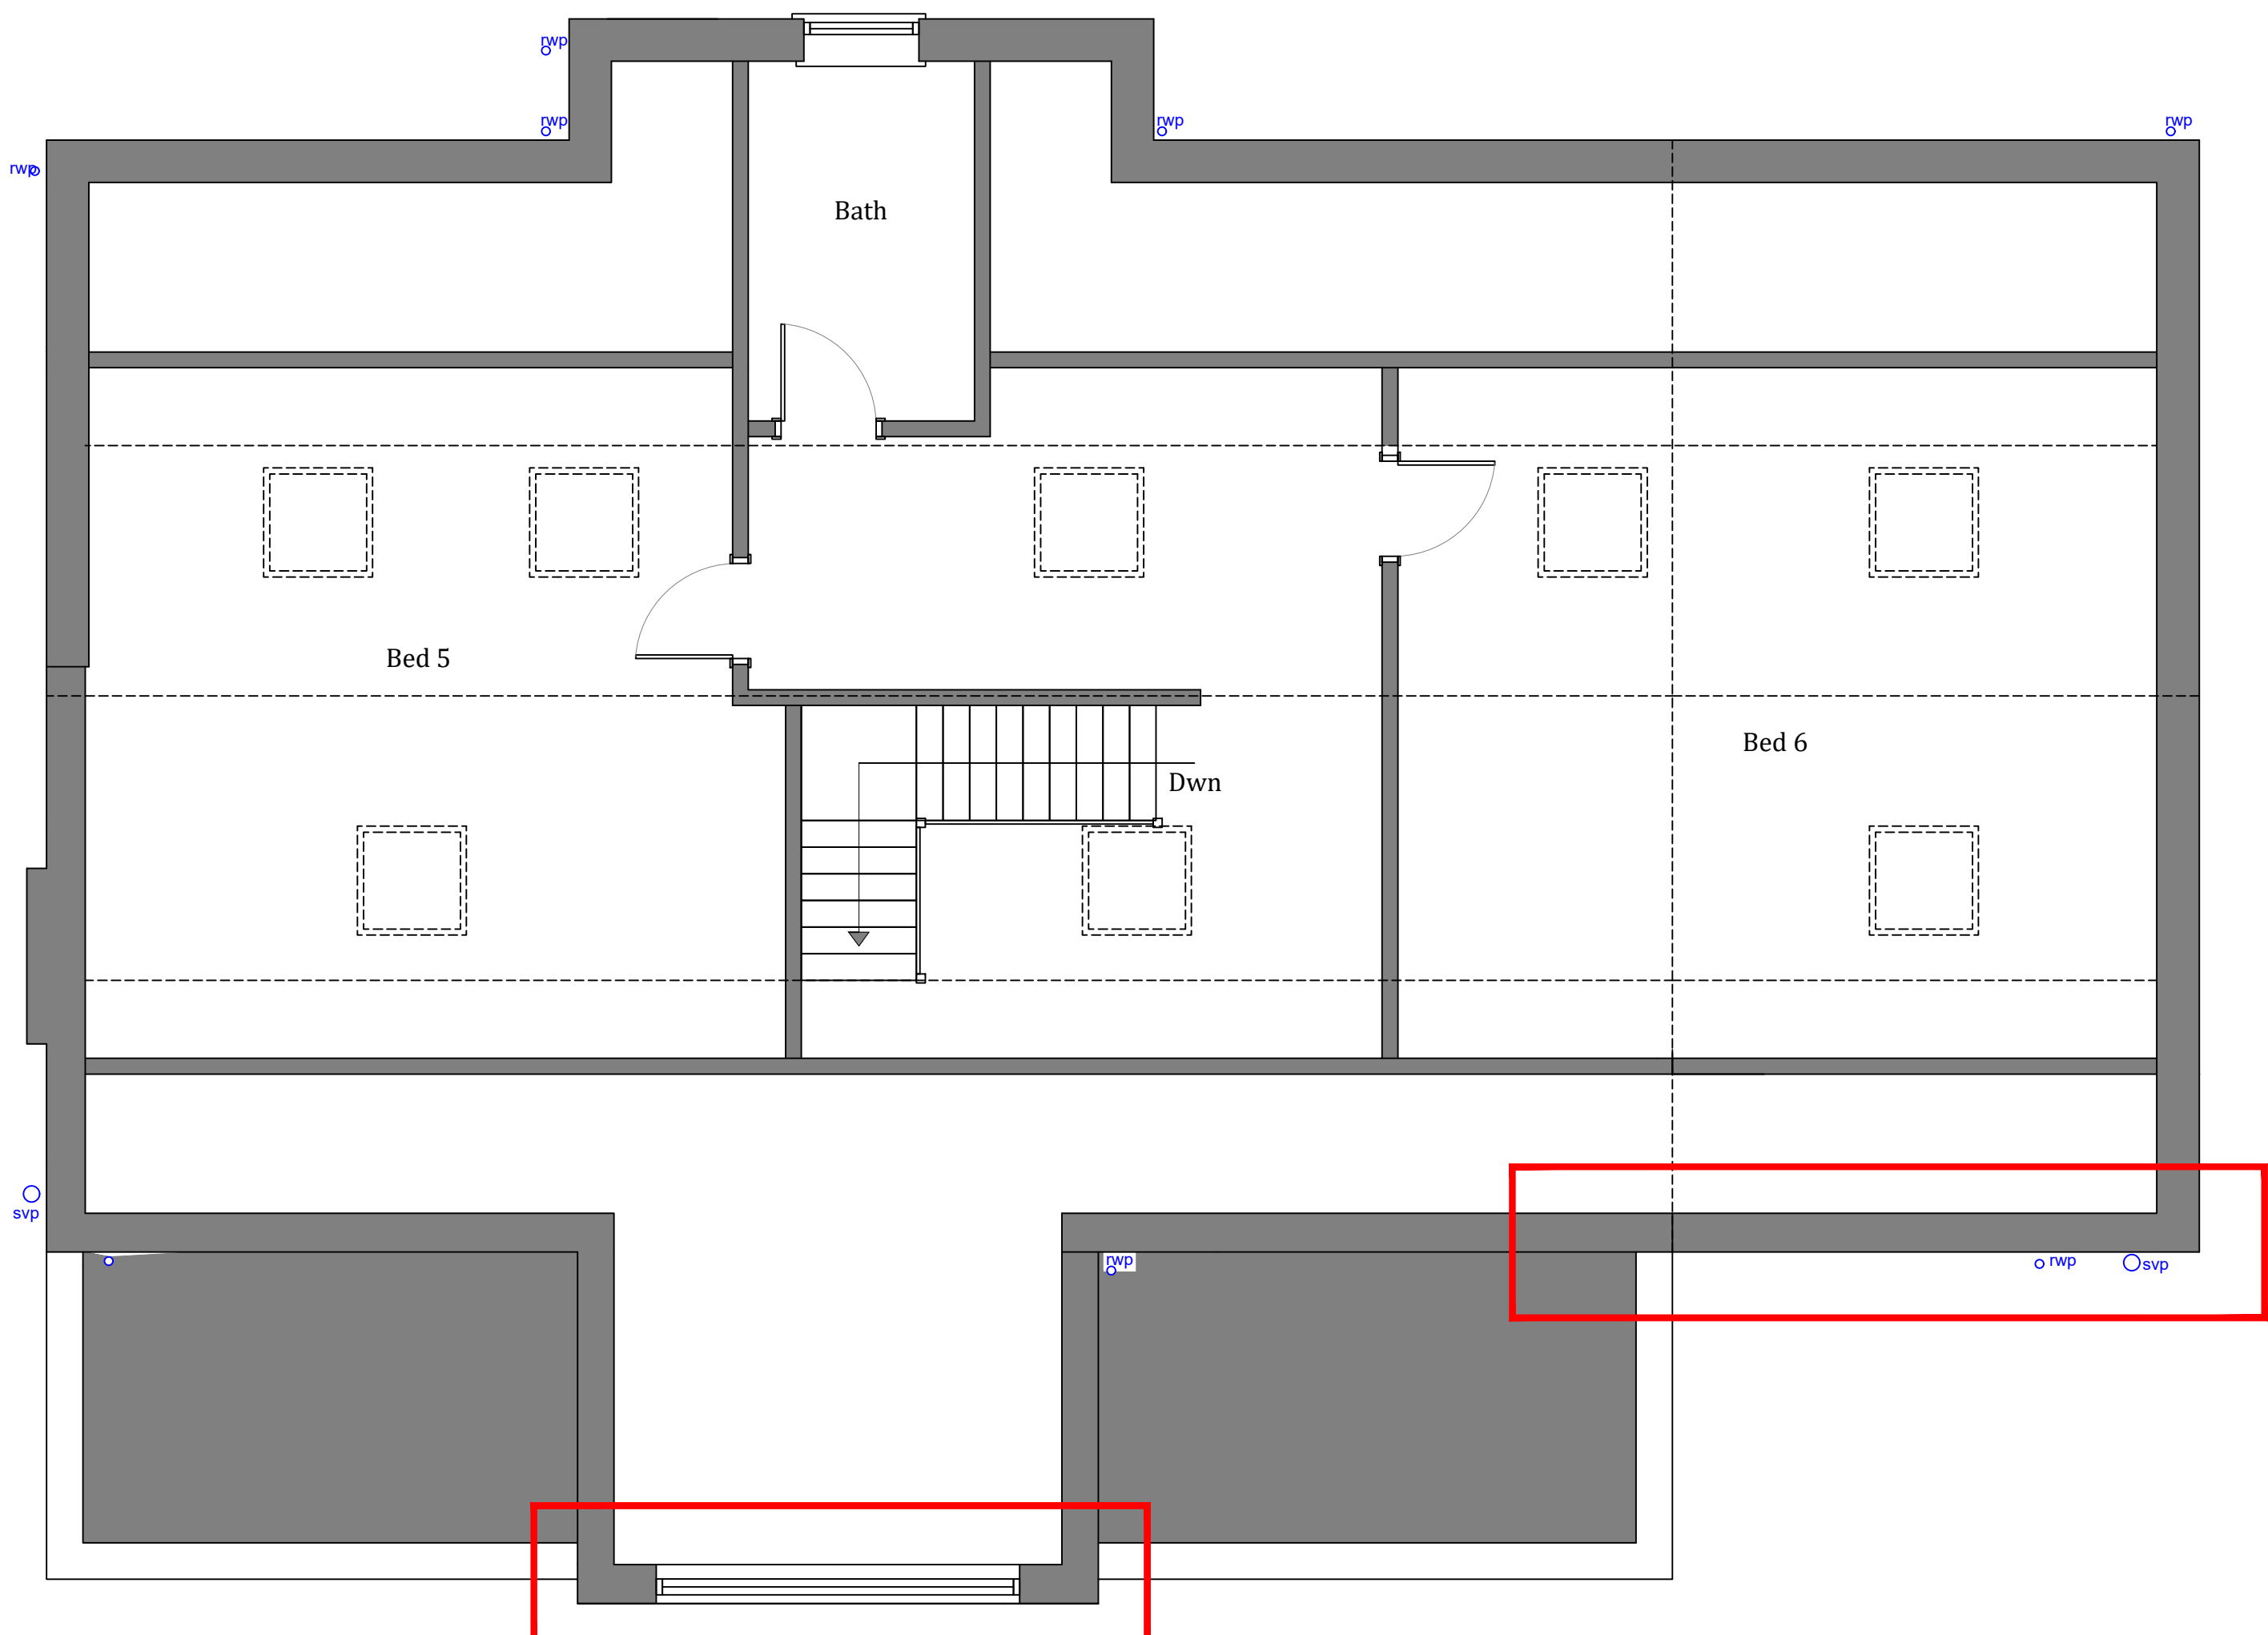

Proposed Second Floor Plan
Scale 1:50

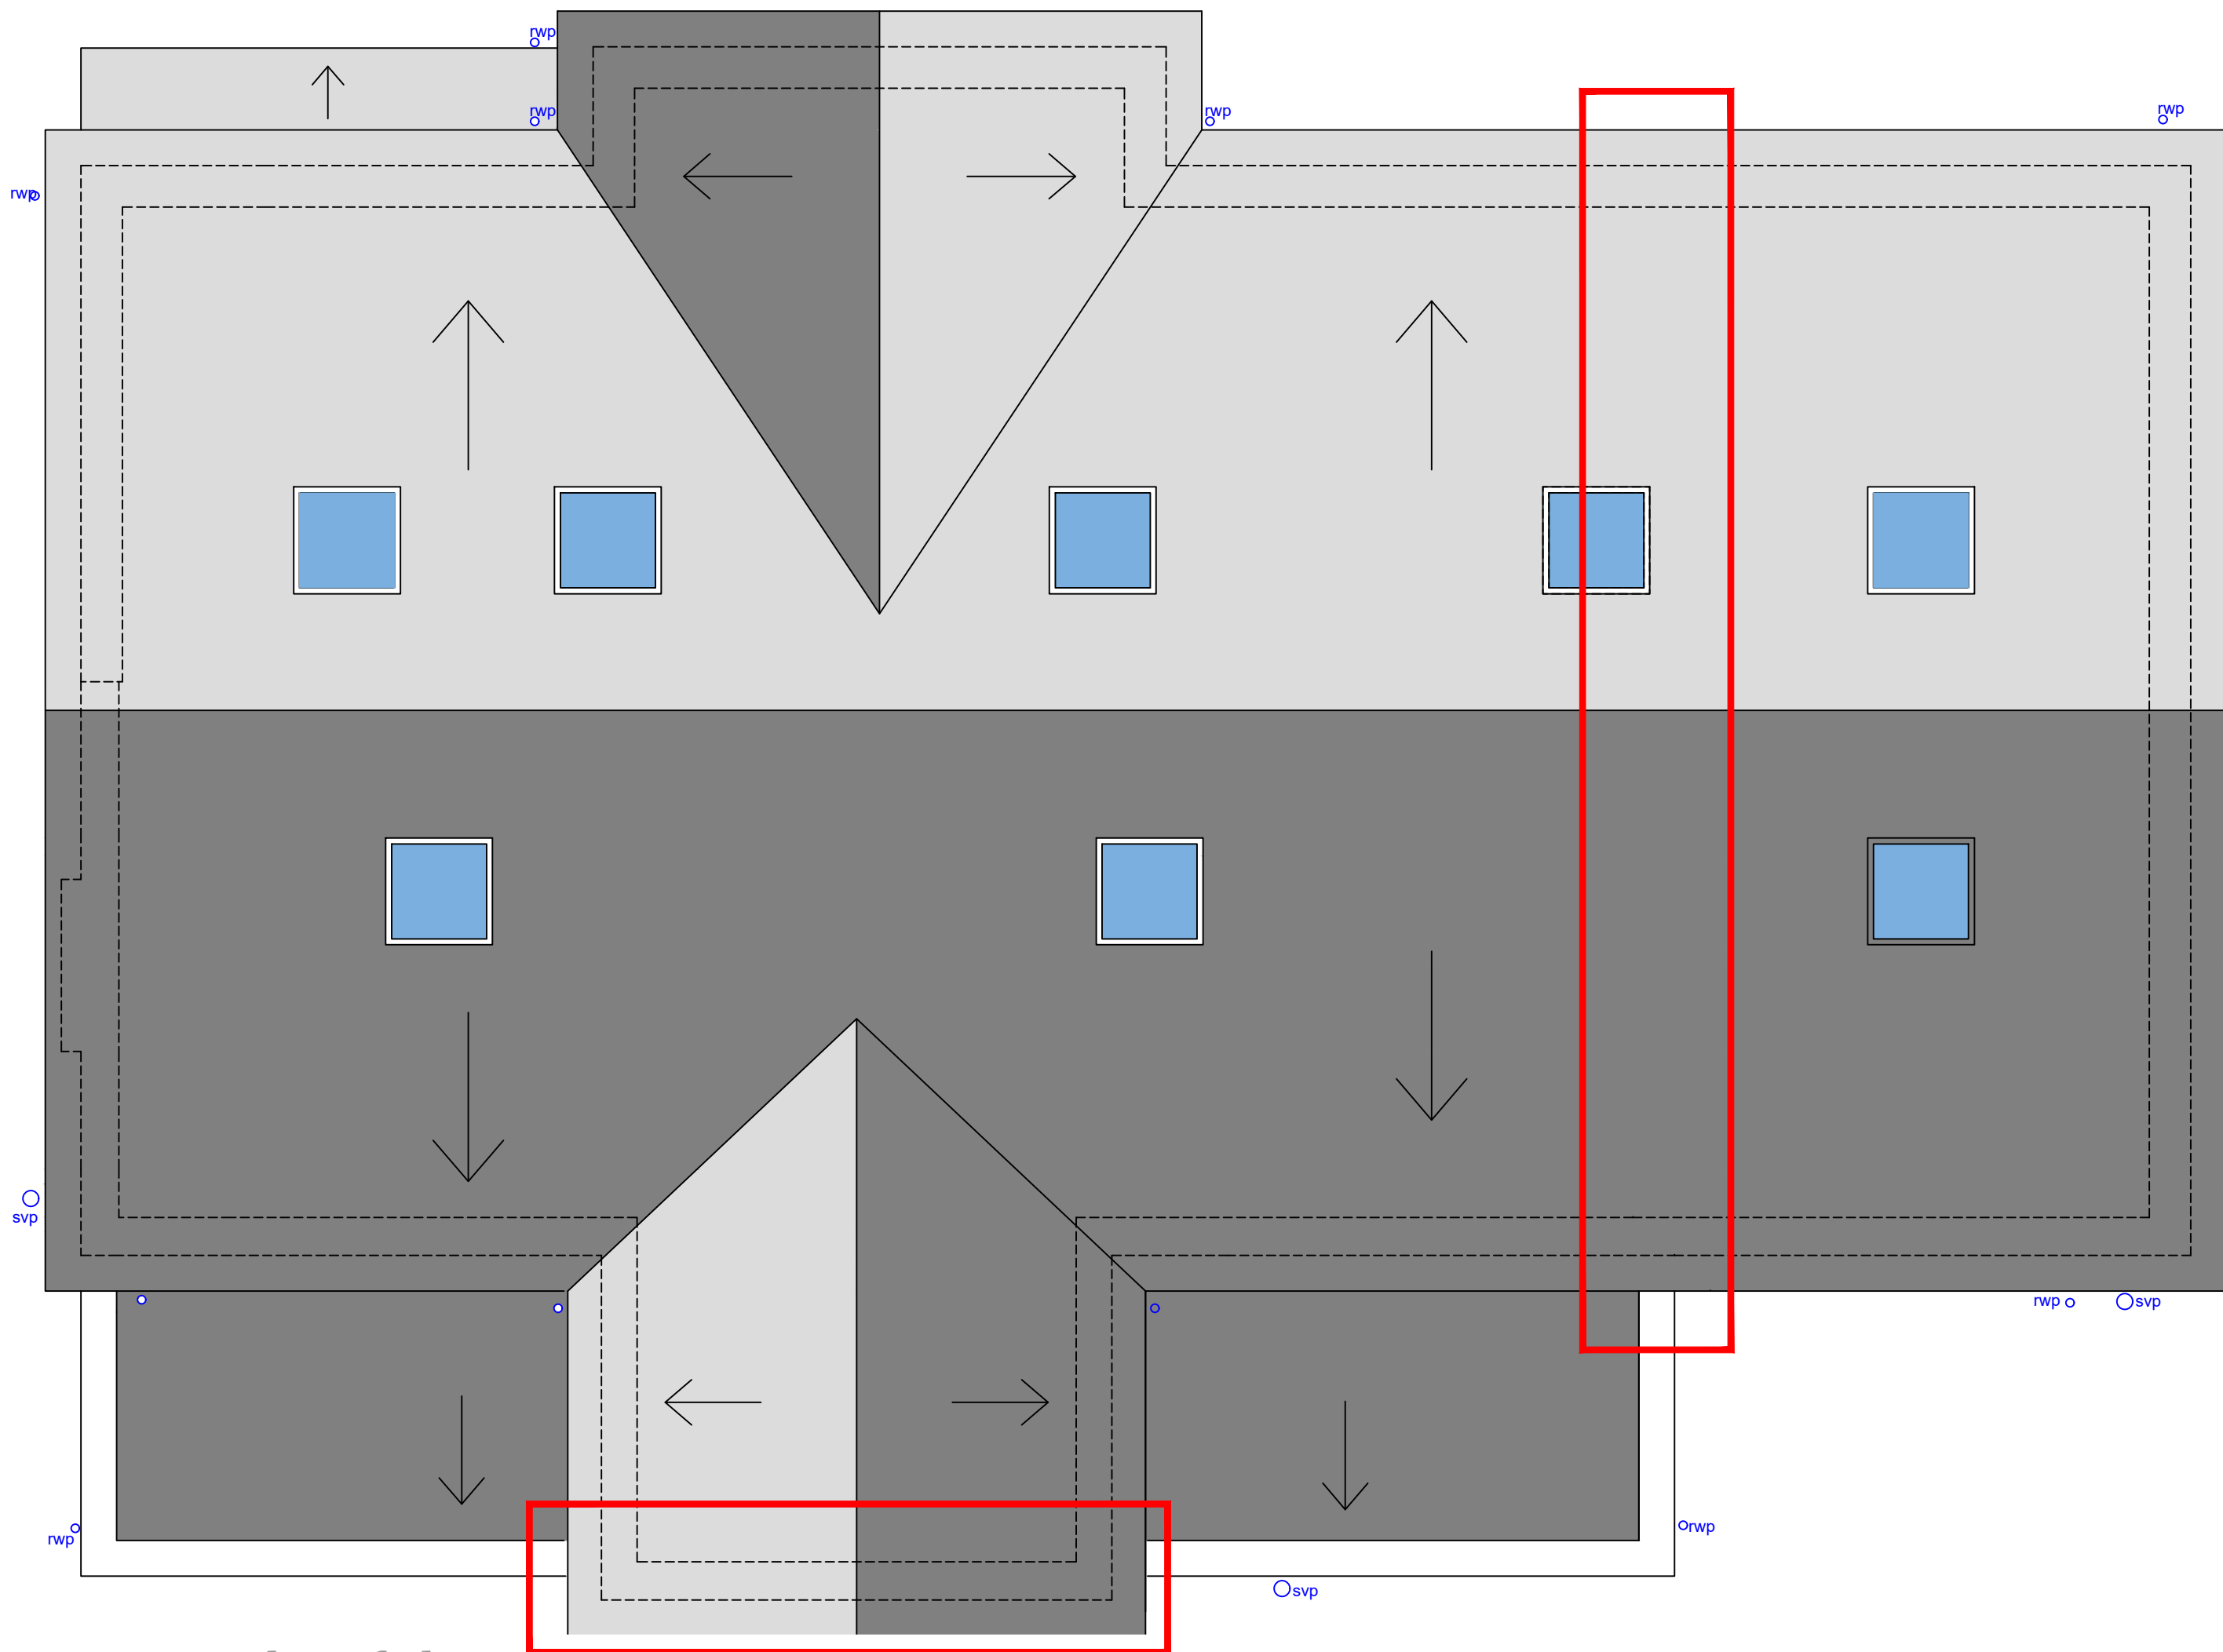

Proposed Roof Plan
Scale 1:50

Notes:
Drawing is for indicative purpose only. All dimensions to be checked prior to build.
Levels to be checked on site prior to construction and full topographical survey needs to be done prior to build.
Drainage survey needs to be done prior to build. All drainage to be connected to existing.
We do not accept liability for any deviations from our drawings or specifications.
All structural elements to be checked by structural engineer.
All mechanical and electrical elements to be confirmed and checked by plumber and electrician prior to build.
All dimensions must be checked on site
Levels to be checked on site prior to constructions
We do not accept liability for any deviations from our drawings or specifications
All structural elements to be checked by engineer or contractor.

KEY

rwp

RAINWATER PIPE

G

GULLY

→

DIRECTION OF ROOF SLOPE

IC

INSPECTION CHAMBER

CHANGES FROM APPROVED APPLICATION

TITLE

PROPOSED FLOOR PLANS
SHOWING DIFFERENCES

A - Side extension now made flush with house including roof.
Front glazed extension extended 200mm

CLIENT	-		
ADDRESS	Cawley Lane, Heckmondwike		
PROJECT	Proposed double storey extension Render to brick		
REVISION DATE	07.02.26	REVISION	A
DRAWING ISSUE	Full Planning		
DRAWN BY	-	CHECKED BY	EM
SCALE	SEE DWG @A0		
DRAWING NO.	007 - A0		
JOB NO.	23-64		