

ARCHITECTURE | PLANNING | DESIGN

Malkin Farm
 Brow Lane
 Holmfirth
 HD9 2RJ
 07946872499
paul@paulmatthewsarchitectural.co.uk
www.paulmatthewsarchitectural.co.uk

Company Registration Number: 09898149 – Company
 Registered in England and Wales



Project
 Erection of Two Storey Side Extension and
 Associated Alterations to Dwelling at 26 Foxglove
 Road, Birstall, Batley, WF17 9NW.
 Client


Mr L McGuire

Drawing Title/Issue

General Arrangement as Proposed


scale 1:100 date 01/2026 sheet size A2 dwg. no. 26/1283/04c

Rev C Amends following KMC Planning comments

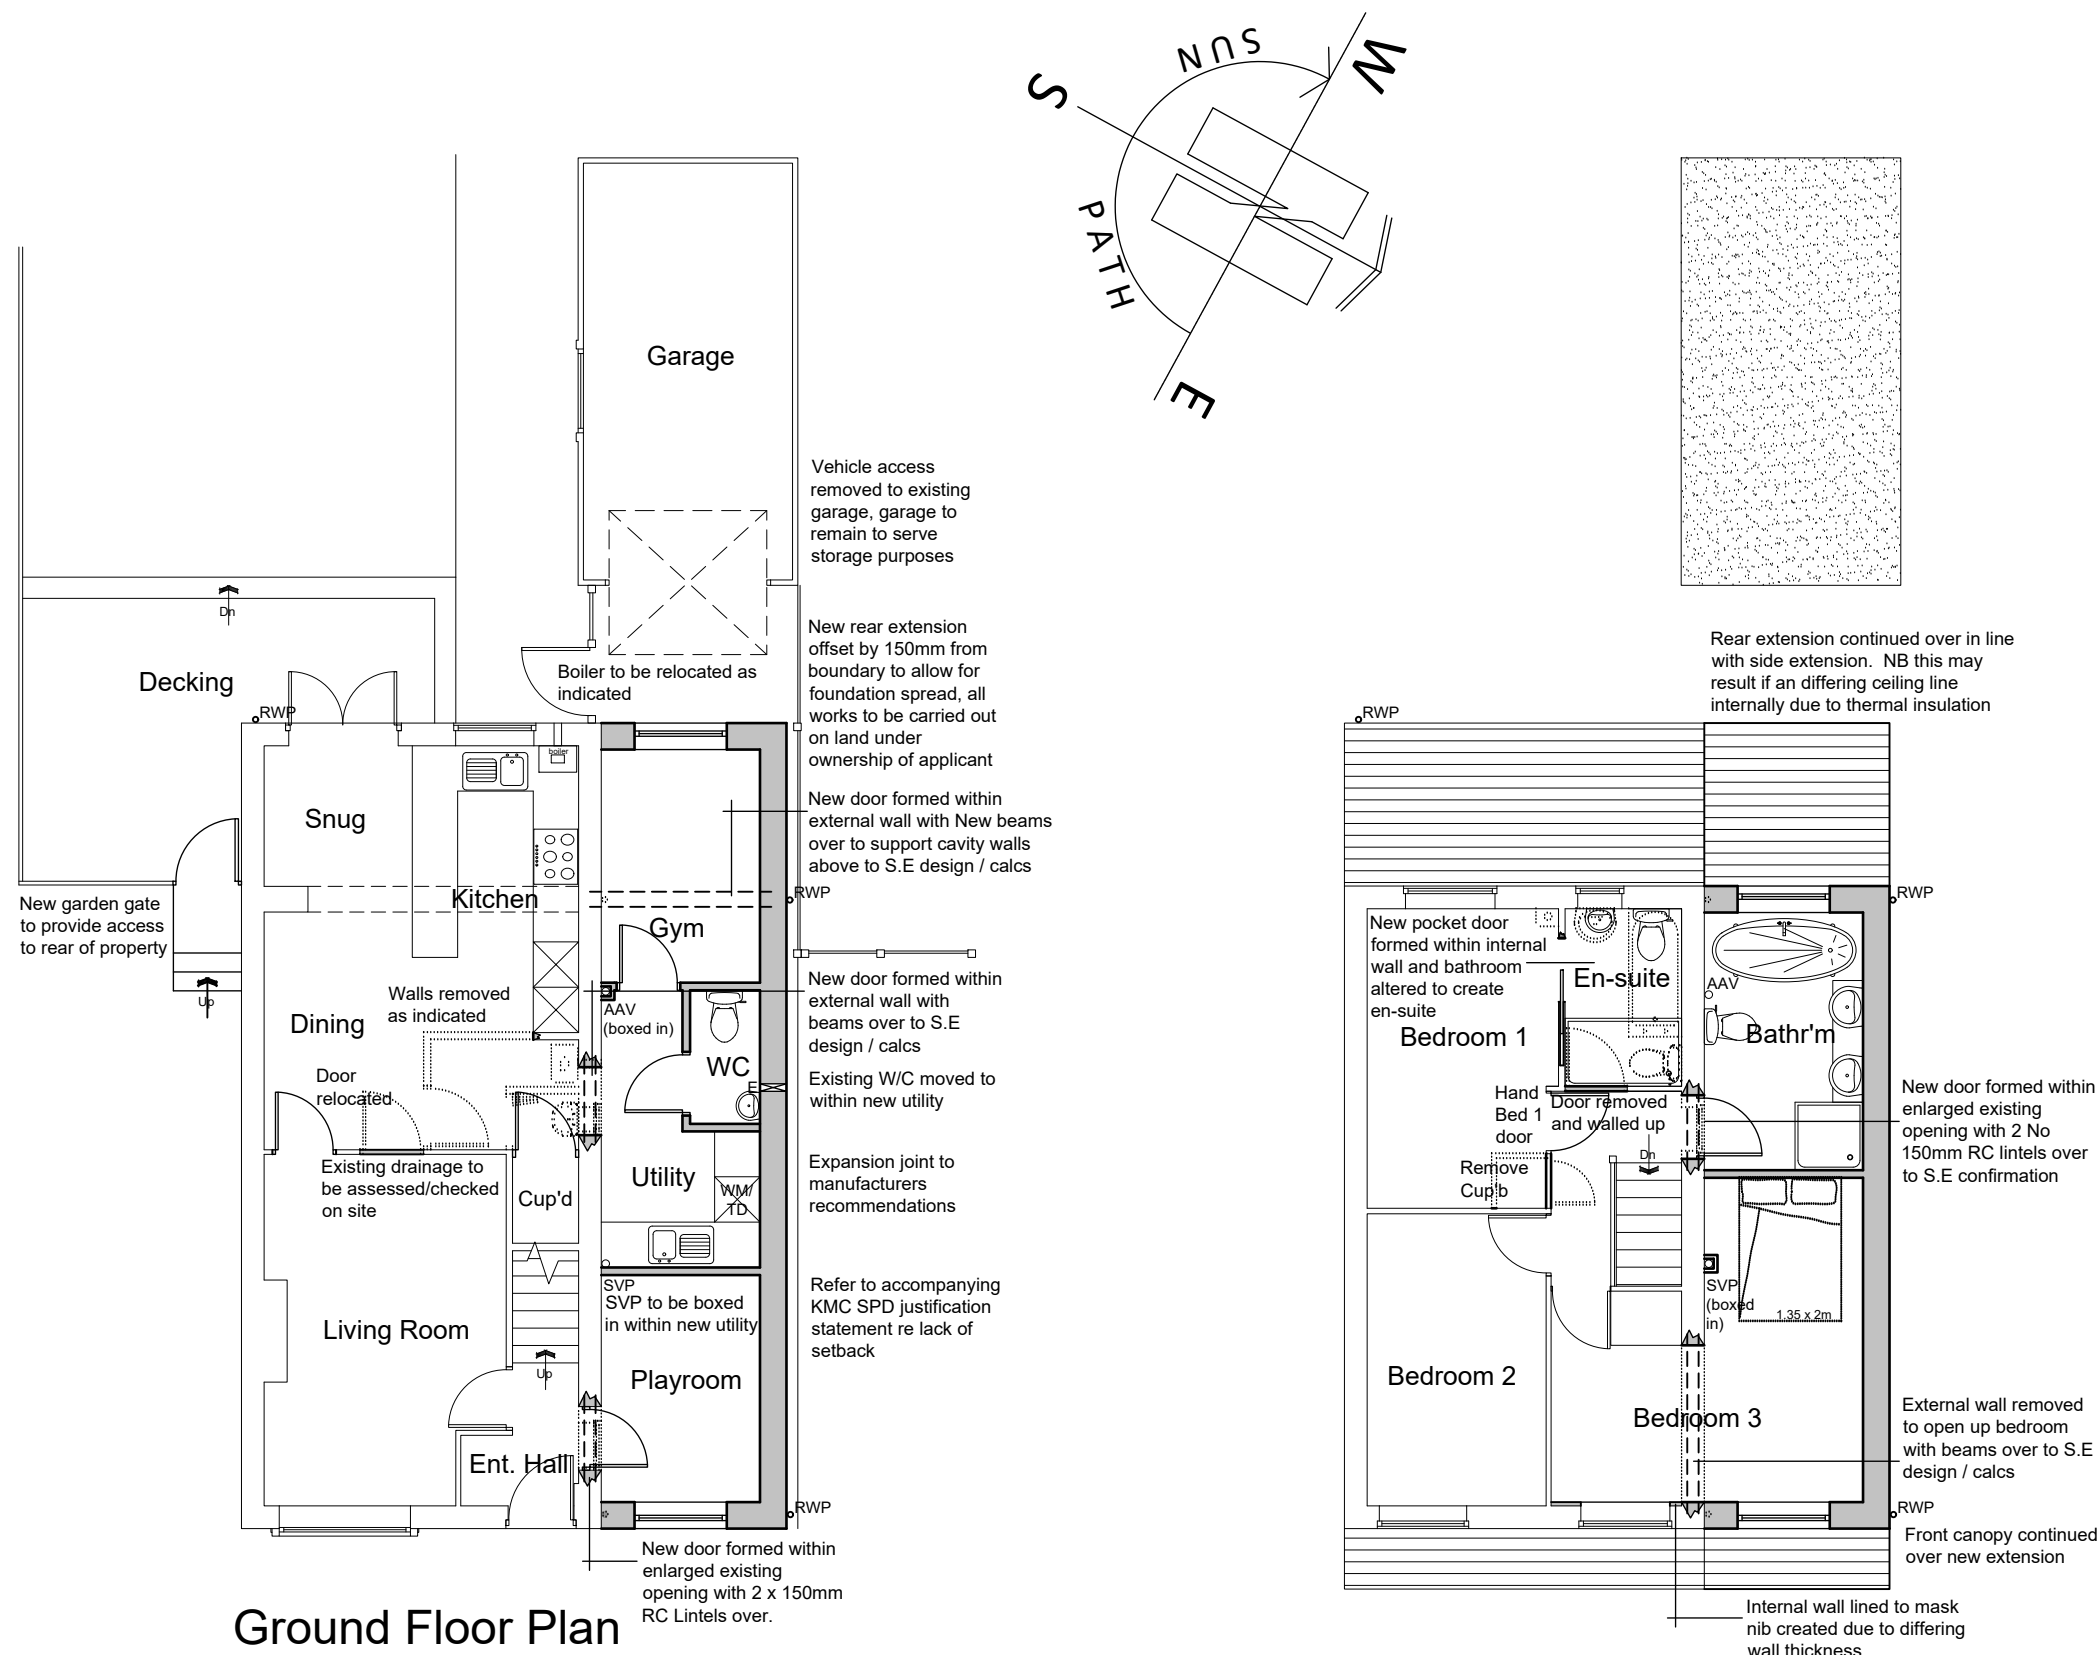


Ground Floor Plan

First Floor Plan

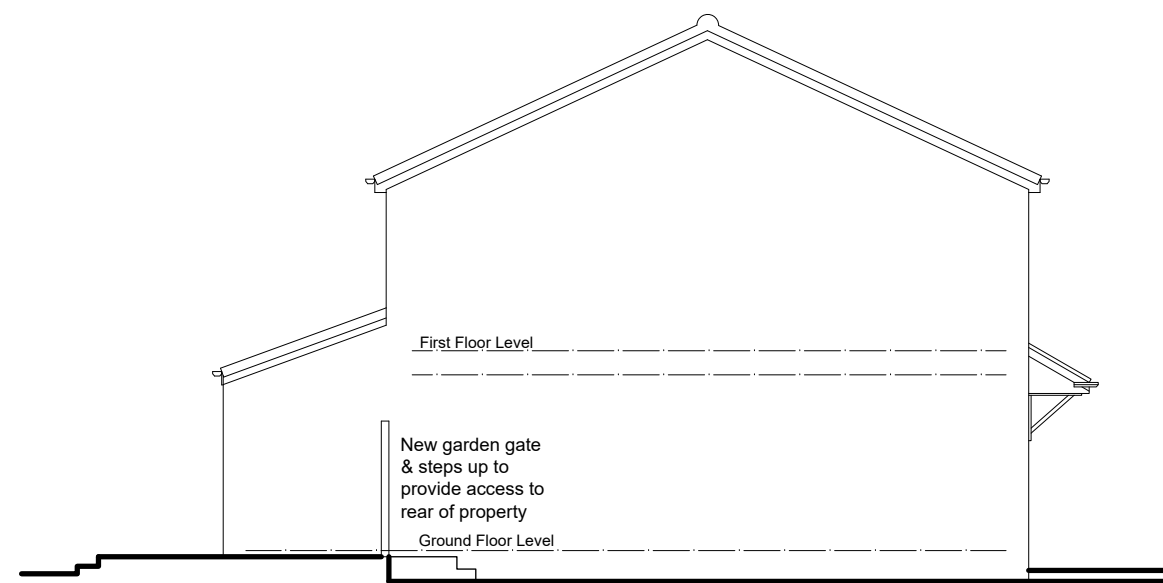

South Elevation
 (side)

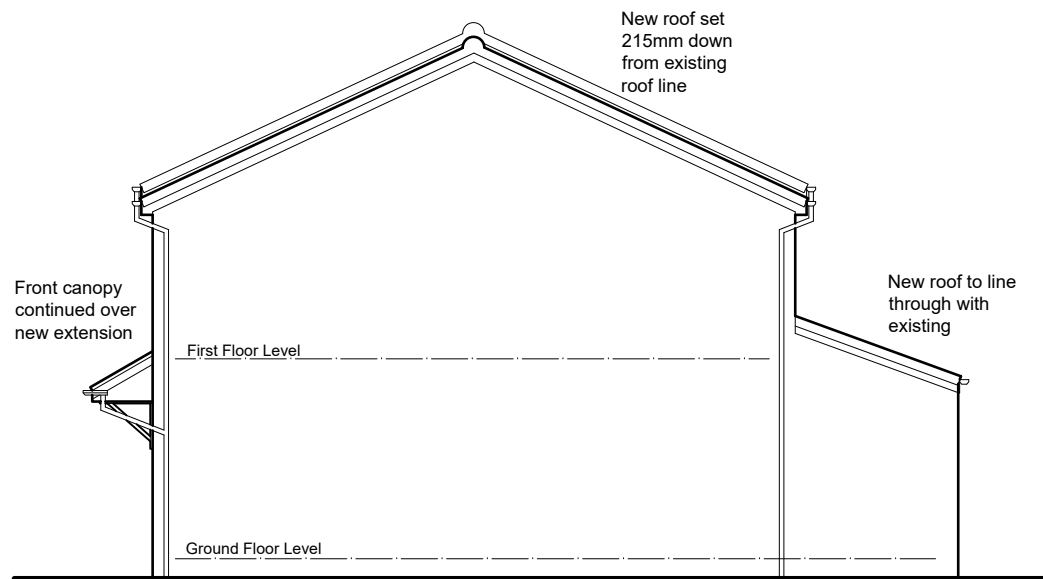

North Elevation
 (side)



East Elevation
 (front)



West Elevation
 (rear)

