




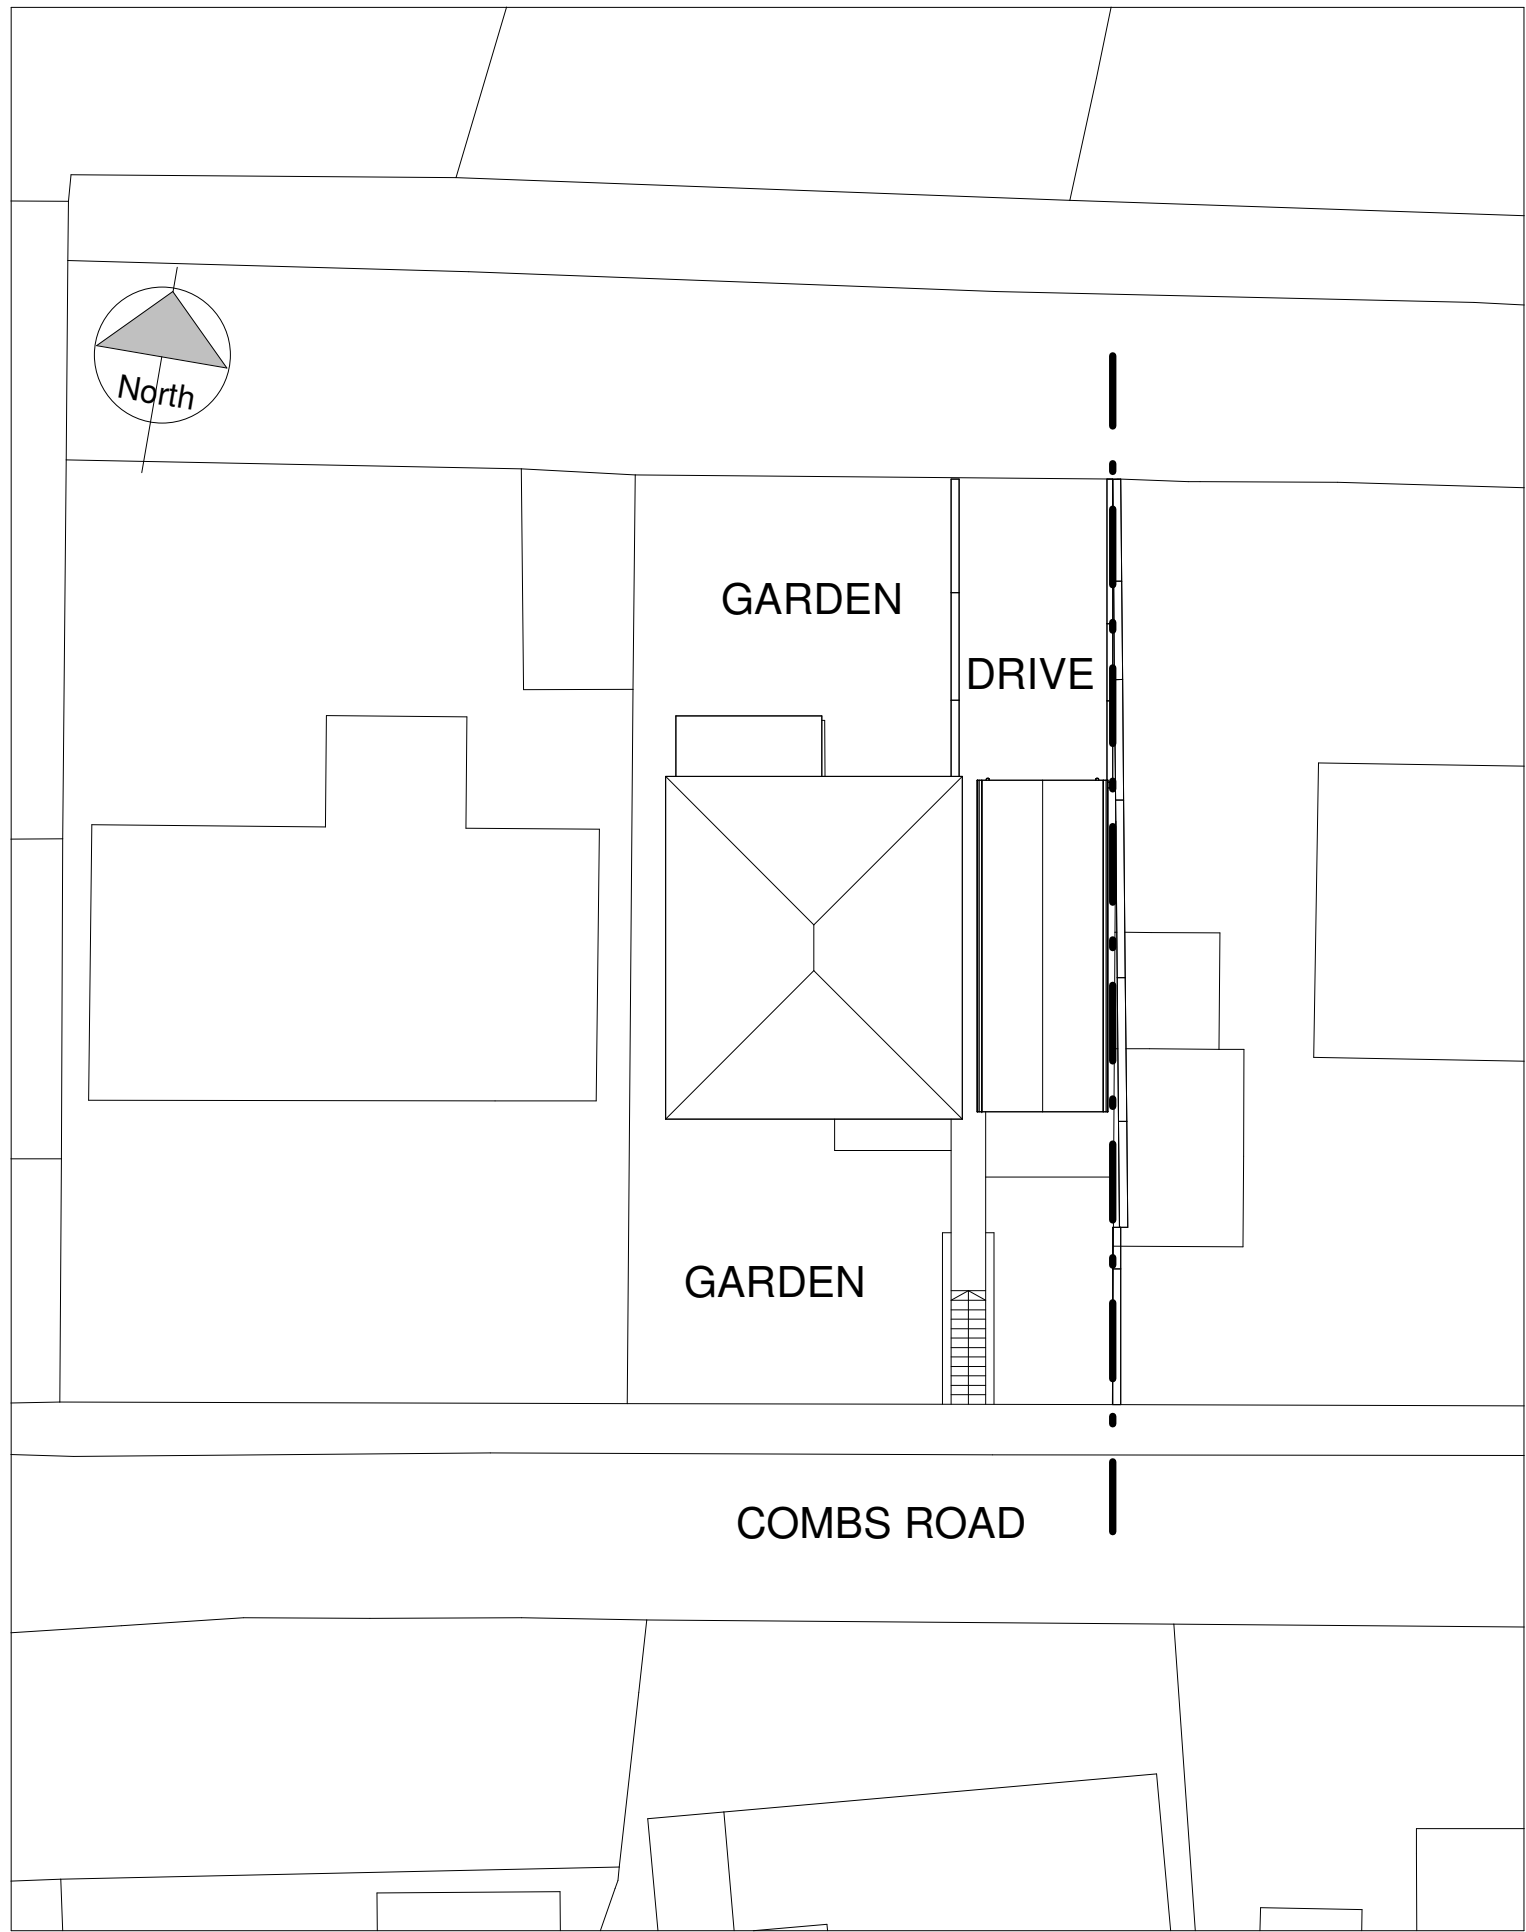


Site Plan
1 : 200

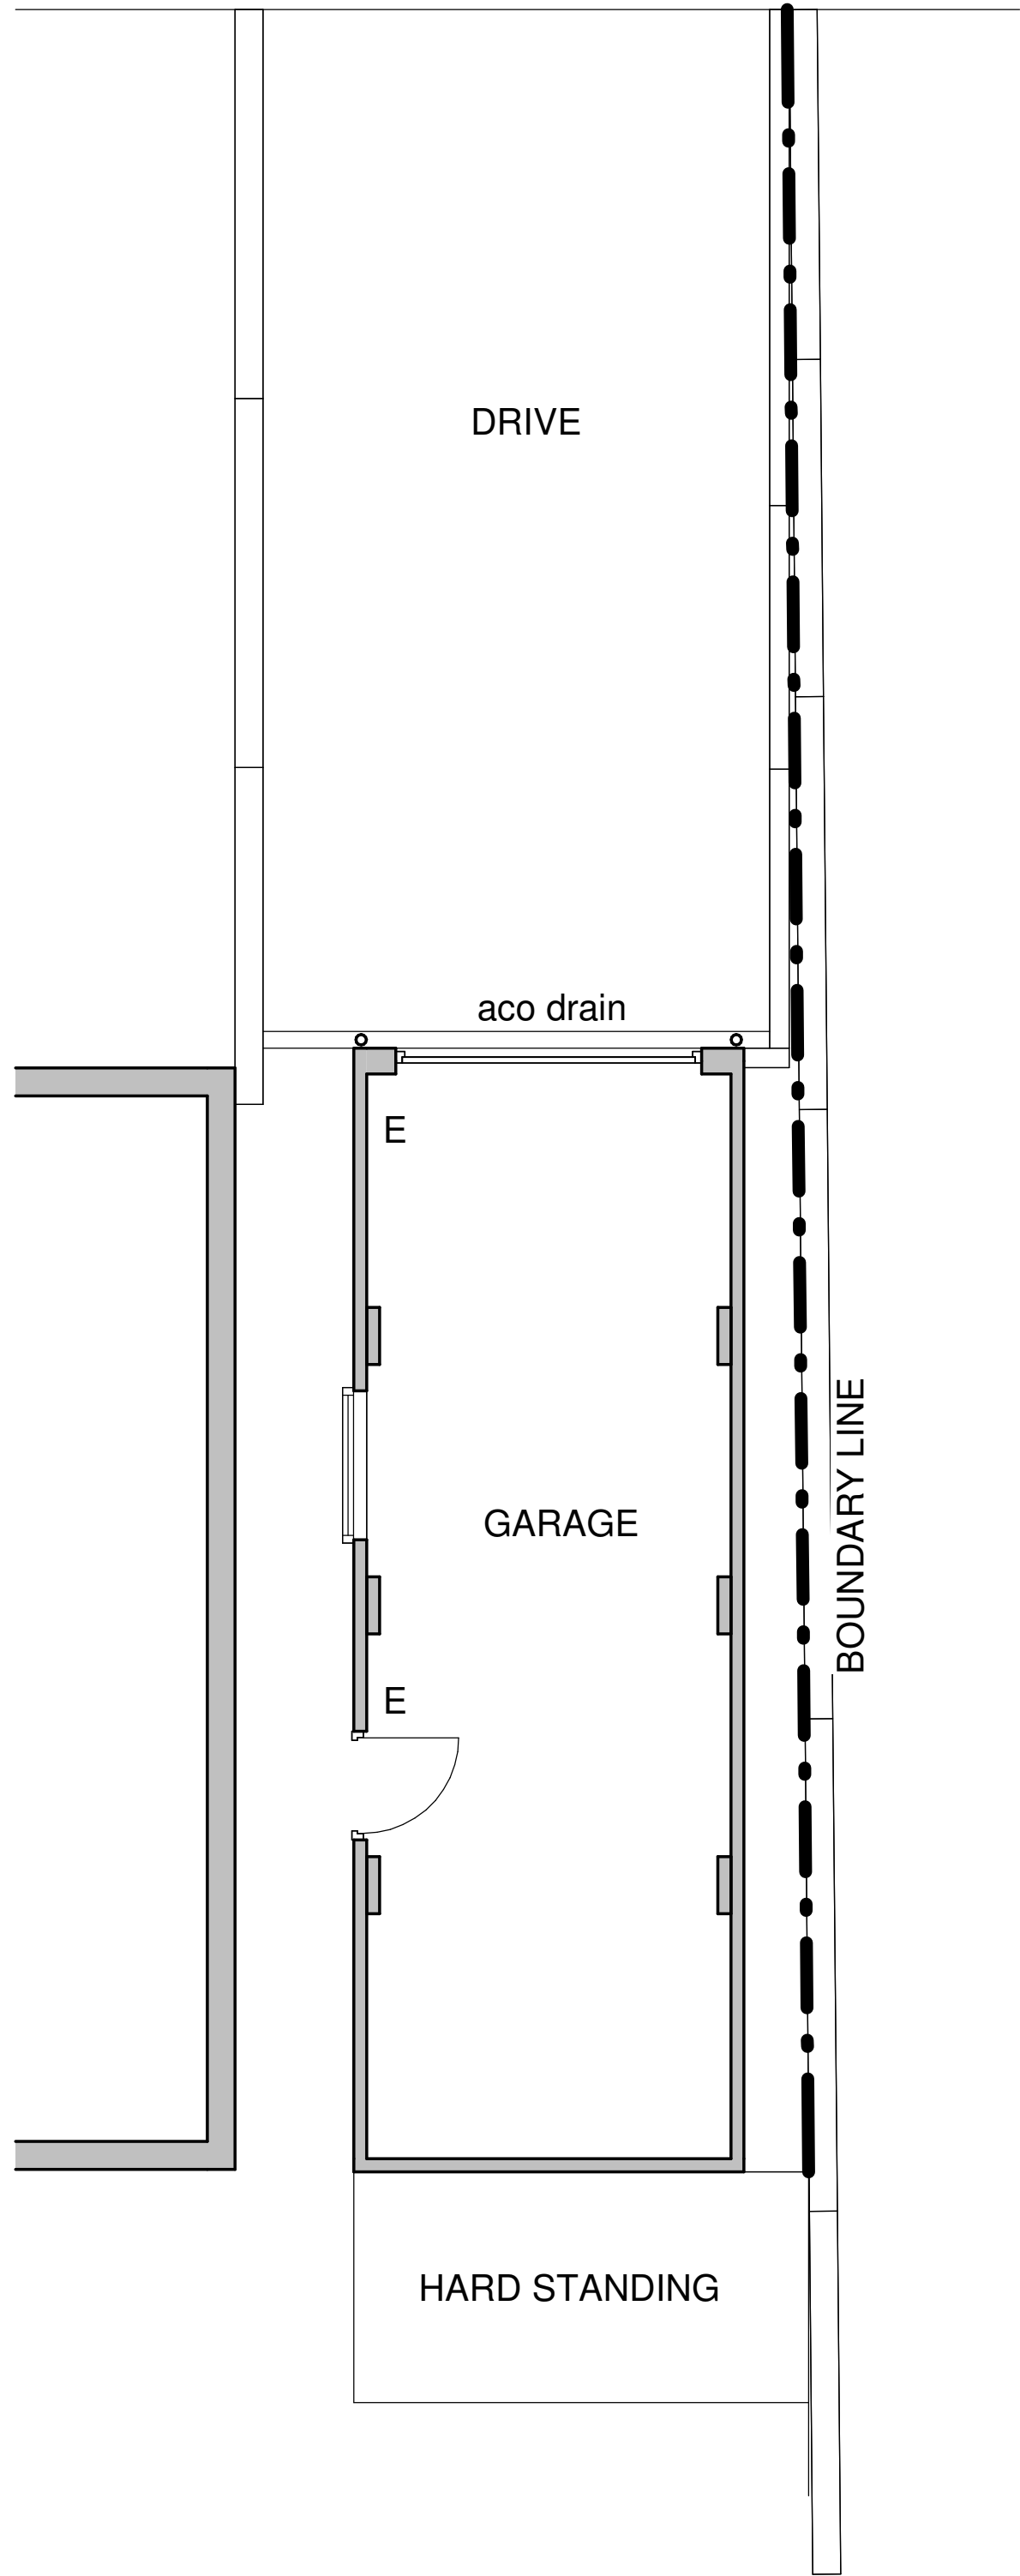

Level 0
1 : 50

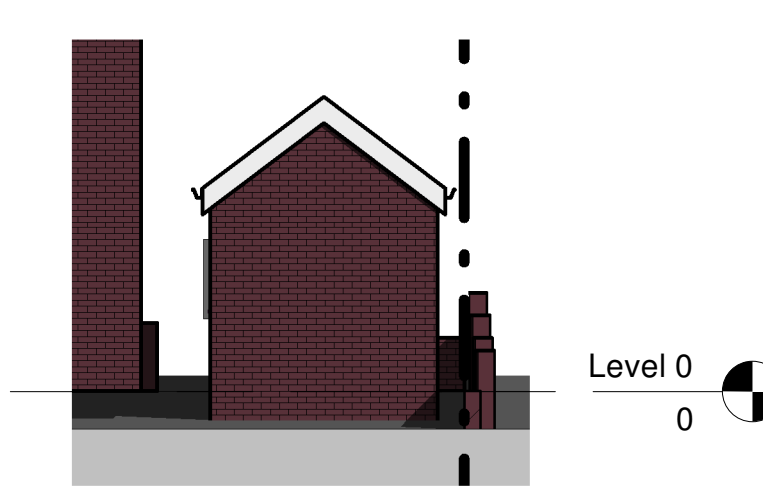


North Elevation - Front
1 : 100

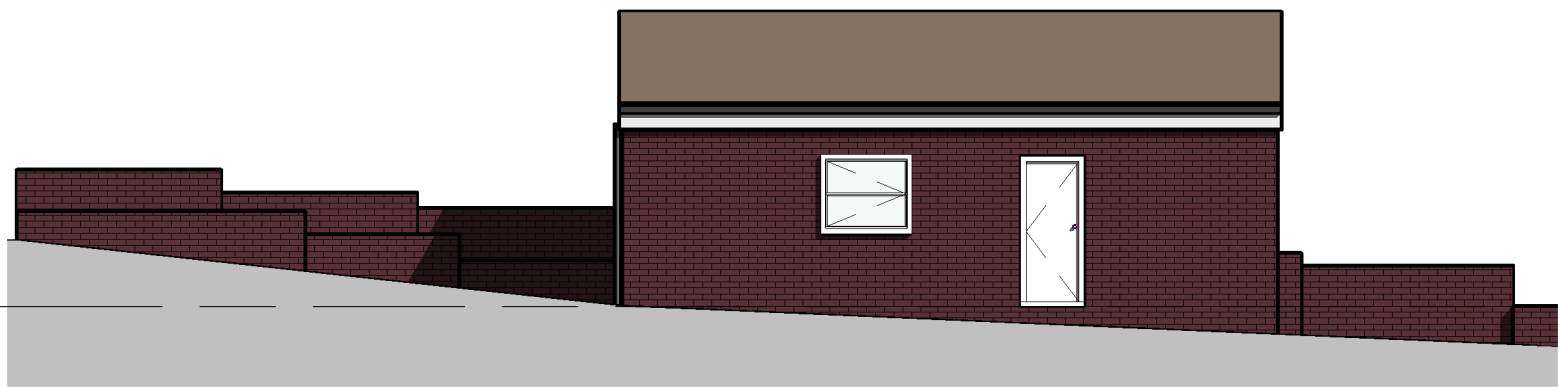


East Elevation - Side
1 : 100




South Elevation - Front
1 : 100

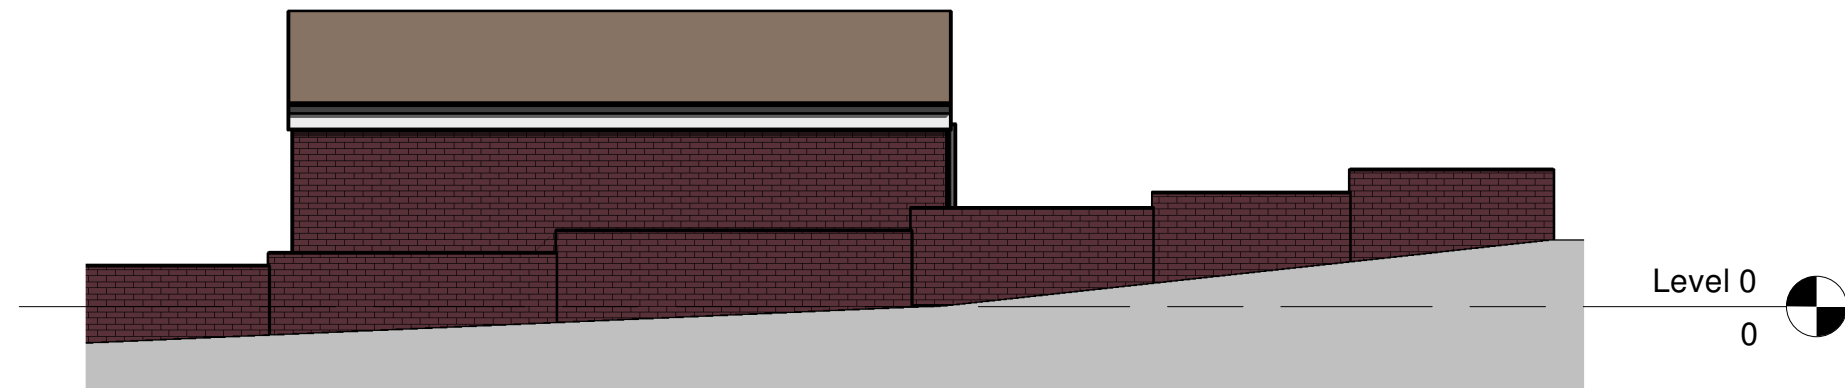

West Elevation - Side
1 : 100

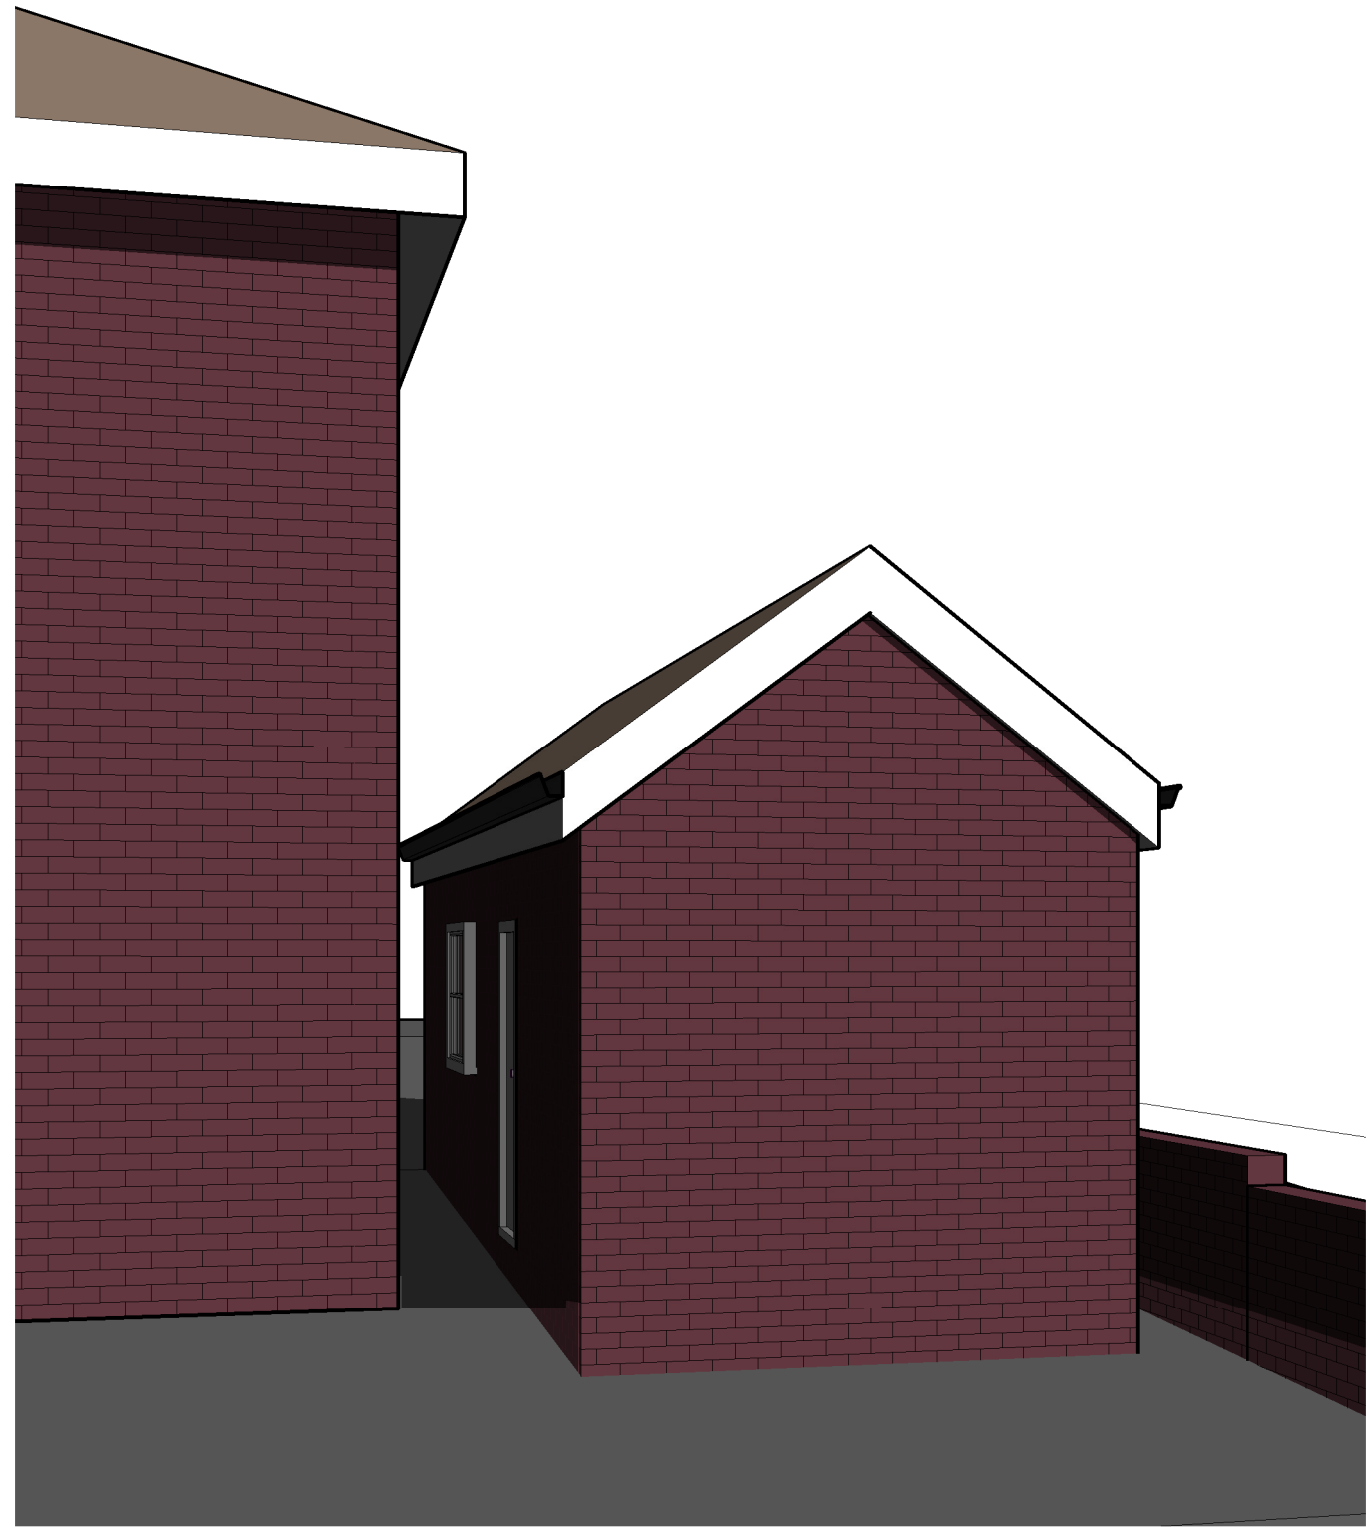

3D View 1

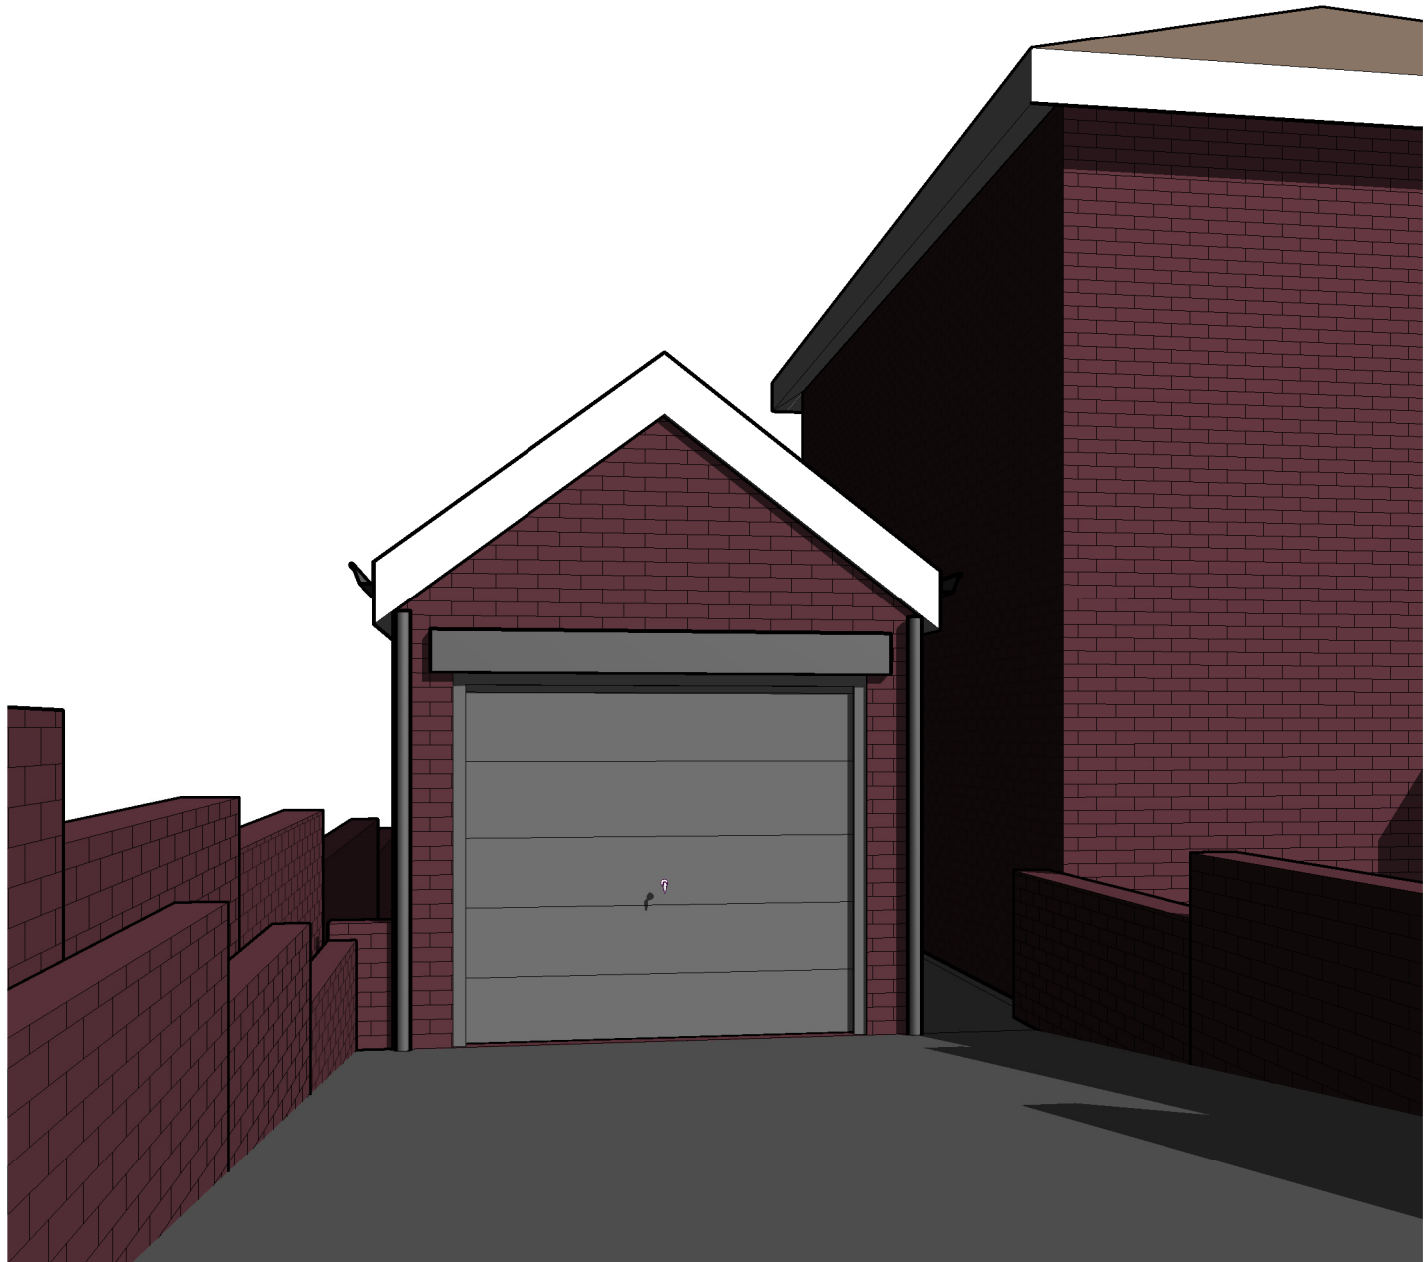


3D View 2

THIS DRAWING AND ALL INFORMATION WITHIN IS COPYRIGHT OF STUDIO J ARCHITECTS LTD.
IT IS NOT TO BE USED BY ANY THIRD PARTIES FOR ANY PURPOSES WITHOUT THE EXPRESS PERMISSION OF STUDIO J ARCHITECTS LTD.

NOTES

PLEASE DO NOT SCALE DIRECTLY FROM THIS DRAWING
MAIN CONTRACTOR TO CHECK ALL MEASUREMENTS ON SITE PRIOR TO CONSTRUCTION.
THE SITE PLAN IS BASED ON THE INFORMATION PROVIDED VIA THE ORDNANCE SURVEY PLAN AND SUBJECT TO A DETAILED SITE SURVEY.
THE LAYOUT OF THE GARDEN IS AN INDICATION ONLY. ALL MEASUREMENTS (POSITIONS OF WALLS, PATHS, MANHOLES) MUST BE CHECKED ON SITE AND NOT TAKEN FROM THIS DRAWING.
STRUCTURAL ENGINEER TO PROVIDE ALL STRUCTURAL DETAIL DESIGN AND CALCULATIONS, WHERE REQUIRED.
MAIN CONTRACTOR TO ENSURE ALL MECHANICAL AND ELECTRICAL SPECIFICATIONS ARE IN LINE WITH APPROVED DOCUMENTS PARTS B, L, F & P AND INSTALLED BY COMPETENT PERSONS.
ALL NEW LIGHTING TO USE ENERGY EFFICIENT BULBS (WITH APPROPRIATE IP RATINGS FOR BATHROOMS & EXTERNAL USE).

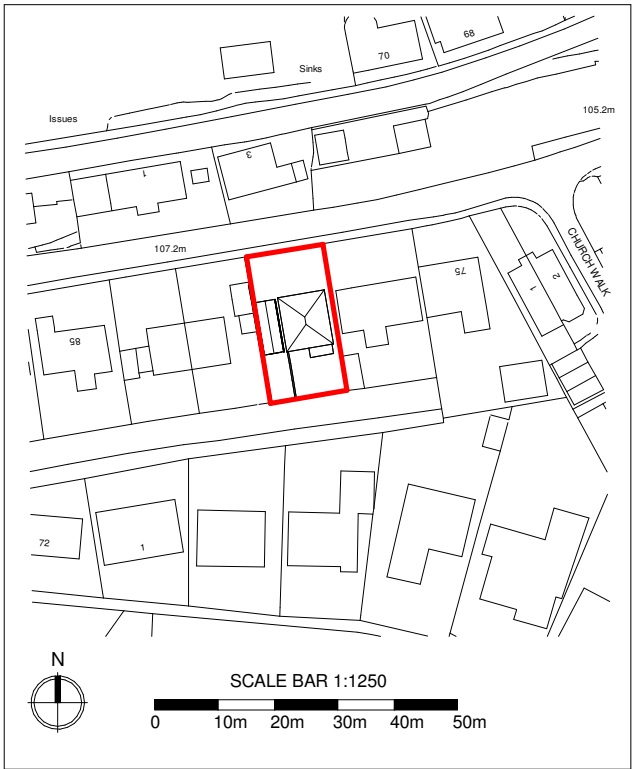

Location Plan
1 : 1250

FOR DESIGN / PLANNING

Rev. A 14.10.25 Boudnary line amended

PROJECT

79 COMBS ROAD

DRAWING TITLE

EXISTING

DRAWING NO

878 - 001 - REV A

SCALE

As indicated @ A1

DRAWN BY

JM

Date

06.10.25

Studio J Architects
The Junction
Charles Street
Horbury
Wakefield
WF4 5FD

Tel: 0113 2449905
www.studio-j.co.uk

Studio J
Architects