


Note:


ALL WORK TO BE CARRIED OUT IN ACCORDANCE WITH THE CURRENT BUILDING REGULATIONS & CODES OF PRACTICE.

ALL DIMENSIONS TO BE CHECKED ON SITE. DO NOT SCALE FROM THIS DRAWING.


ALL WORKS UNDERGIVEN TO THE SATISFACTION OF BUILDING CONTROL INSPECTORS.

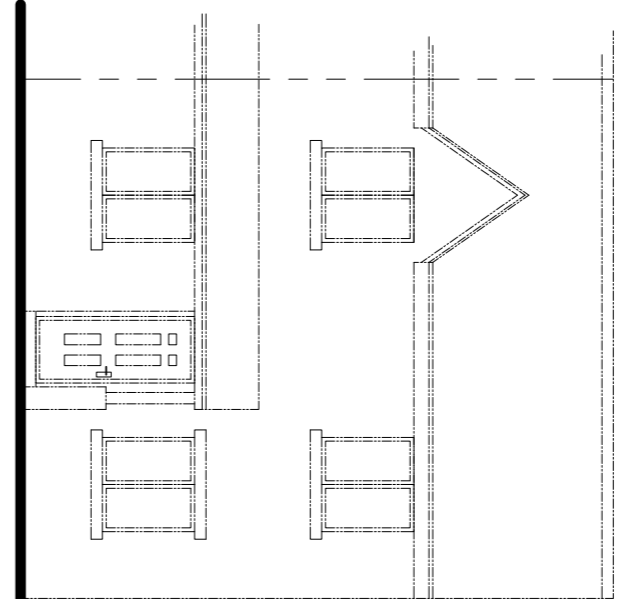


EXISTING FRONT ELEVATION

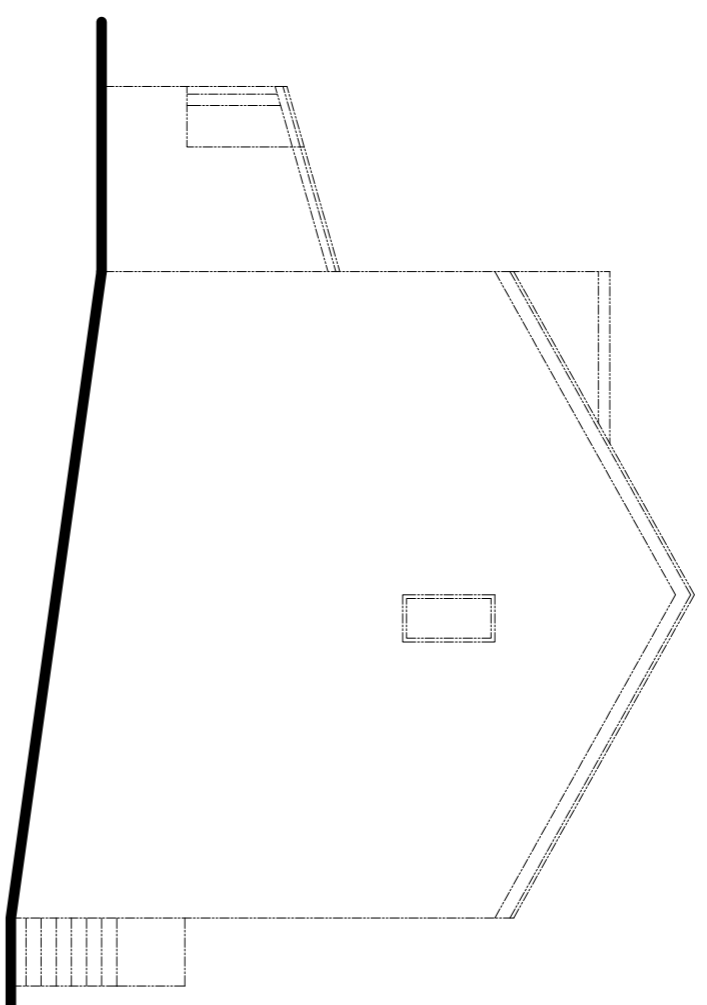


EXISTING SIDE ELEVATION

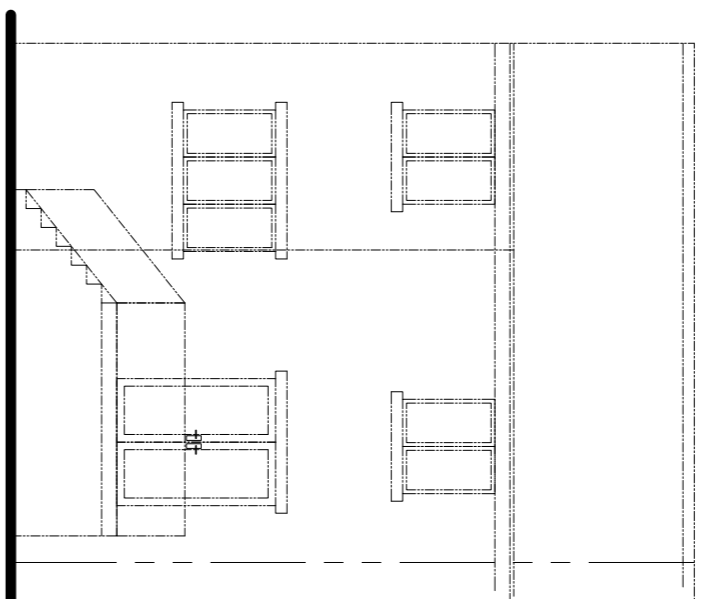


EXISTING REAR ELEVATION

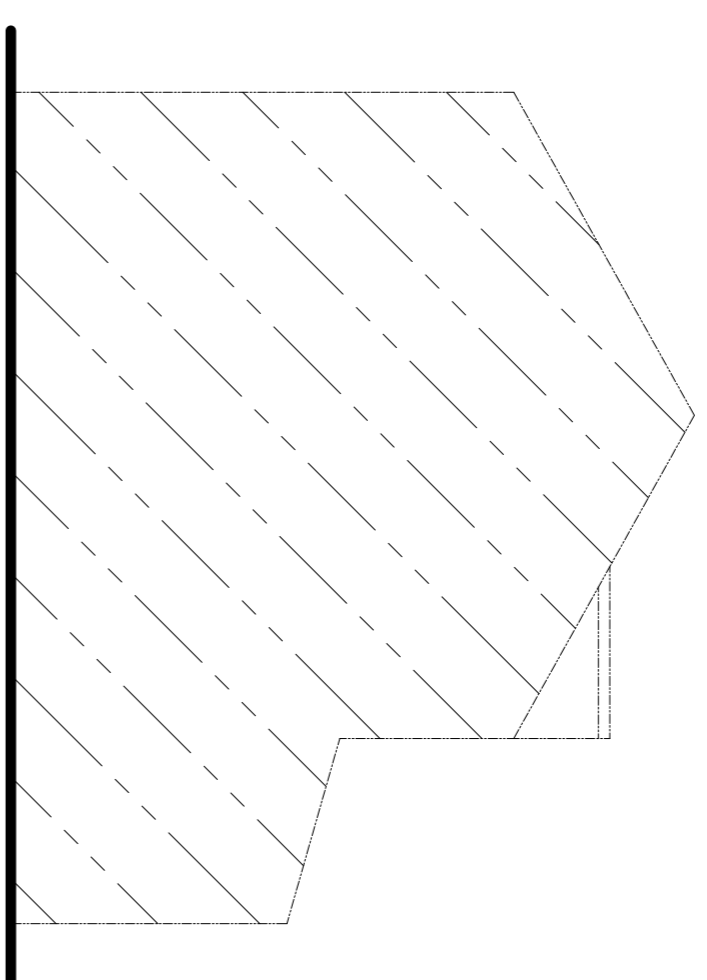

NEIGHBOURS SIDE
EXISTING SIDE ELEVATION

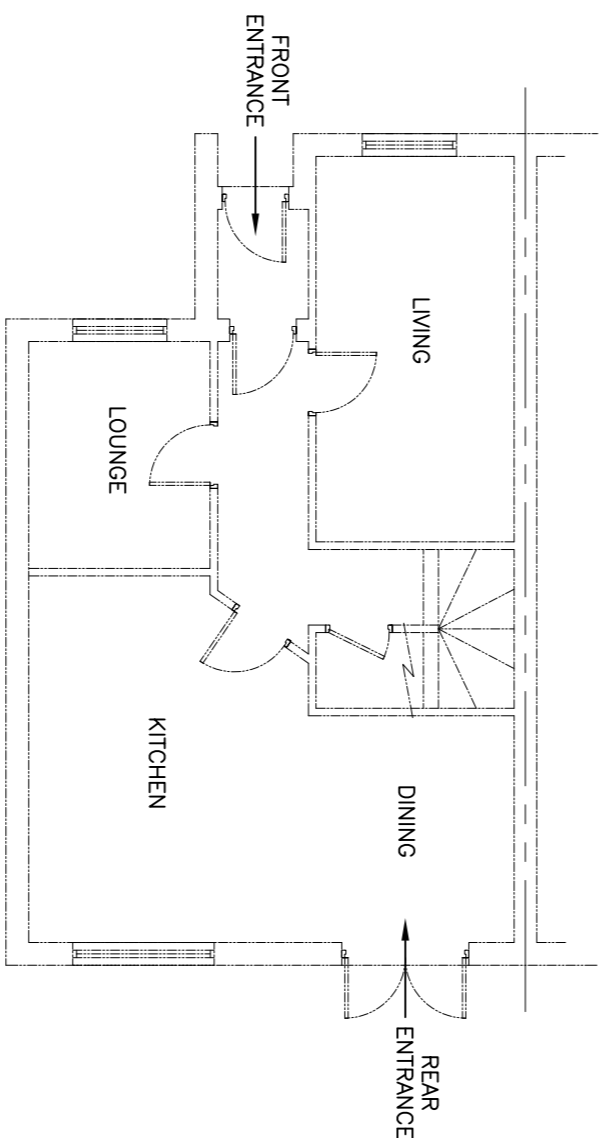

EXISTING GROUND FLOOR PLAN

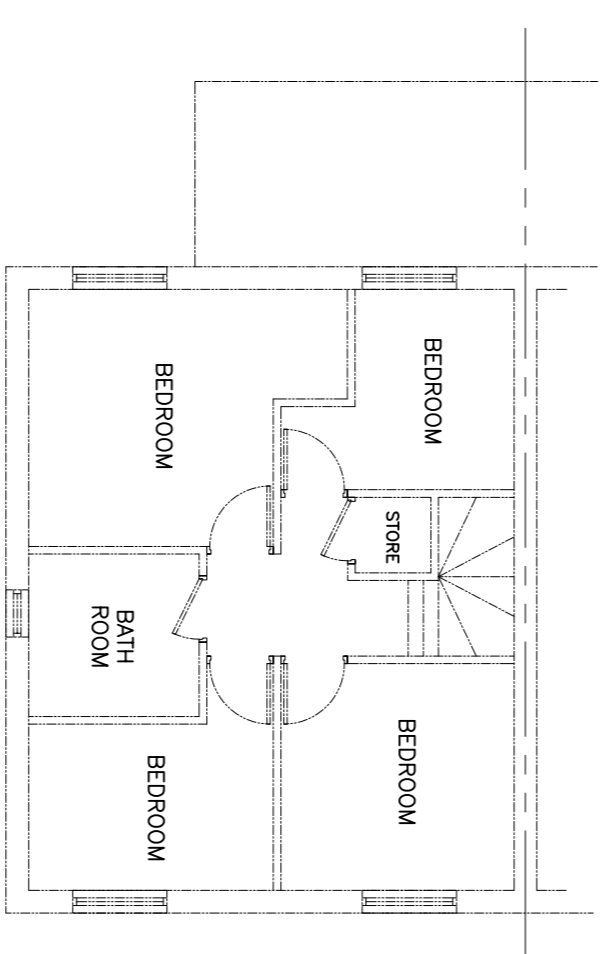

EXISTING FIRST FLOOR PLAN

EXISTING

PLANNING

Rev: Revision No: Date:

Client: MRS F. MOOSA

Project: 20 NORTH STREET,
HECKMONDWIKE, WF16 0NY.

Title: EXISTING
PLANS & ELEVATIONS

Scale: 1:100@A1 Date: JUN 26 Drawing No: 25173-1 Revision: -

KMS CONSULTANTS & ASSOCIATES LTD
M - 07939 545 564 T - 0845 111 0945
E - kmsconsultants@gmail.com