


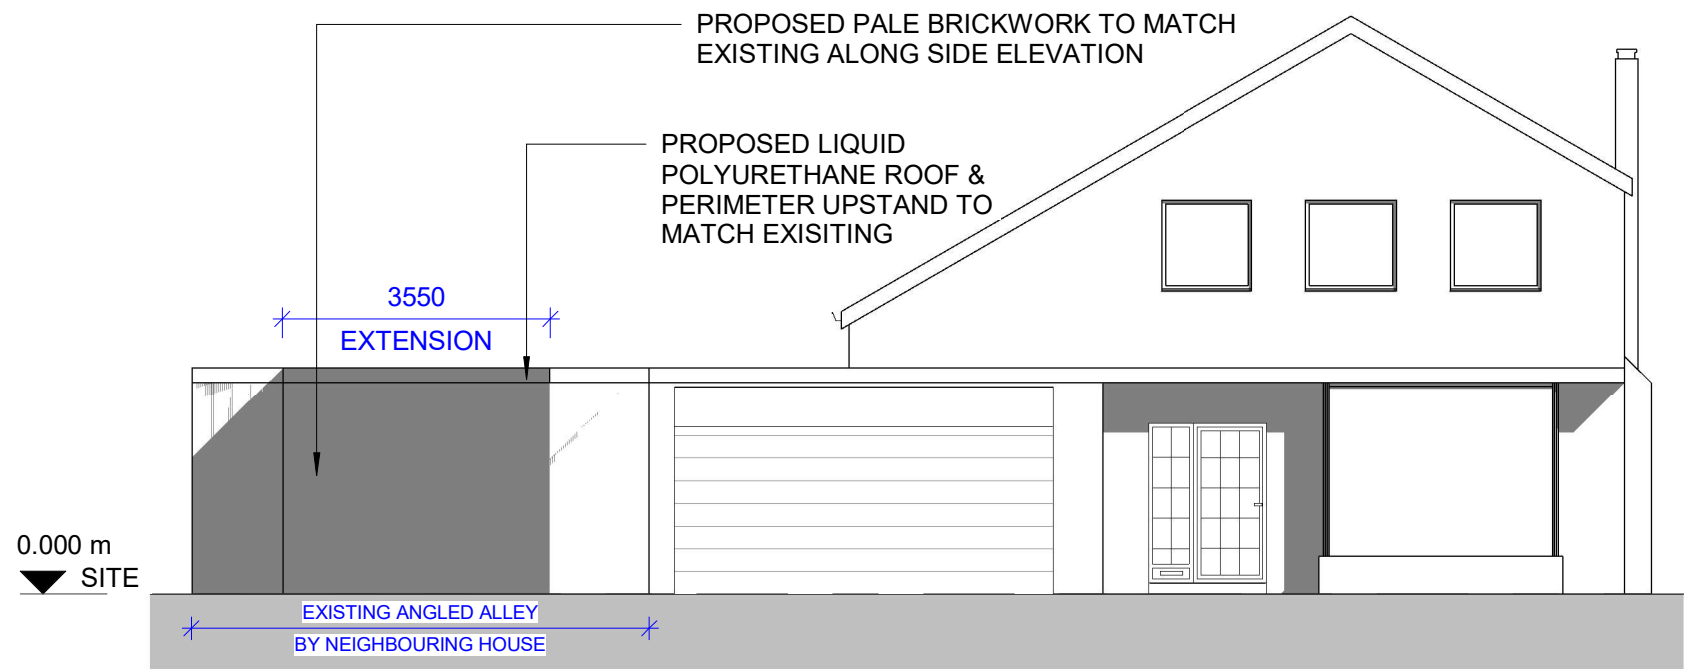


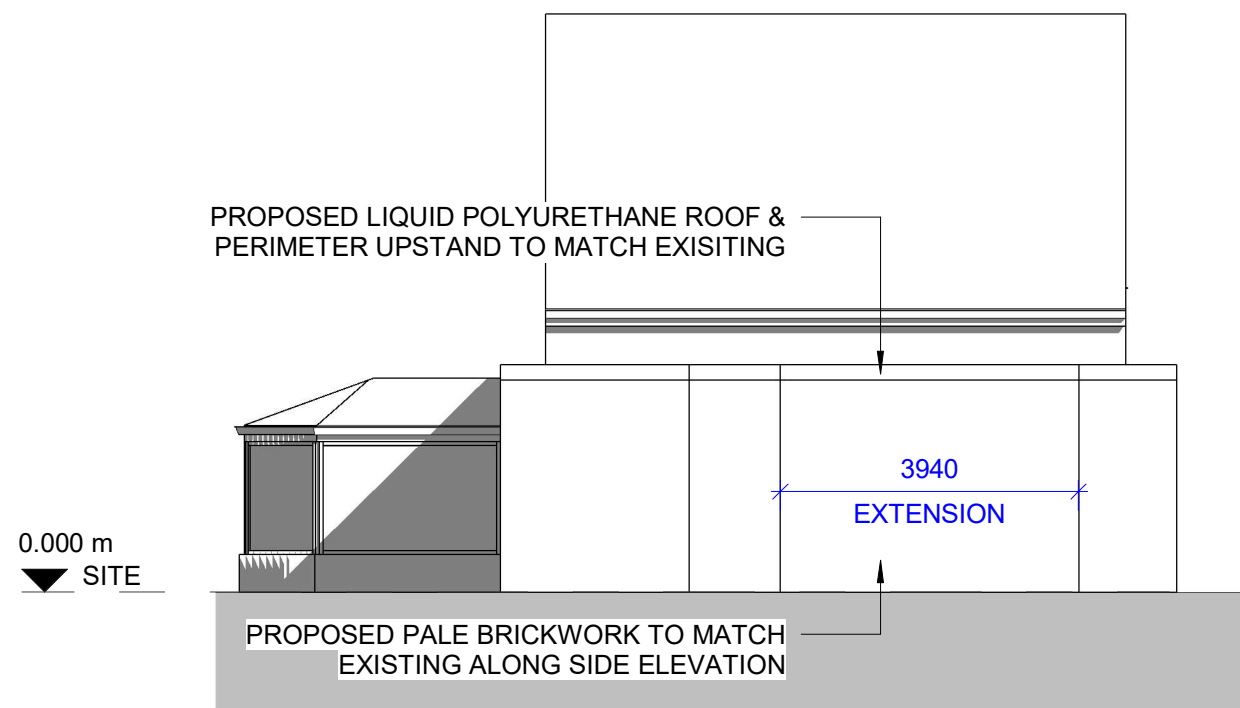

1: FRONT & SIDE ELEVATION
1 : 100

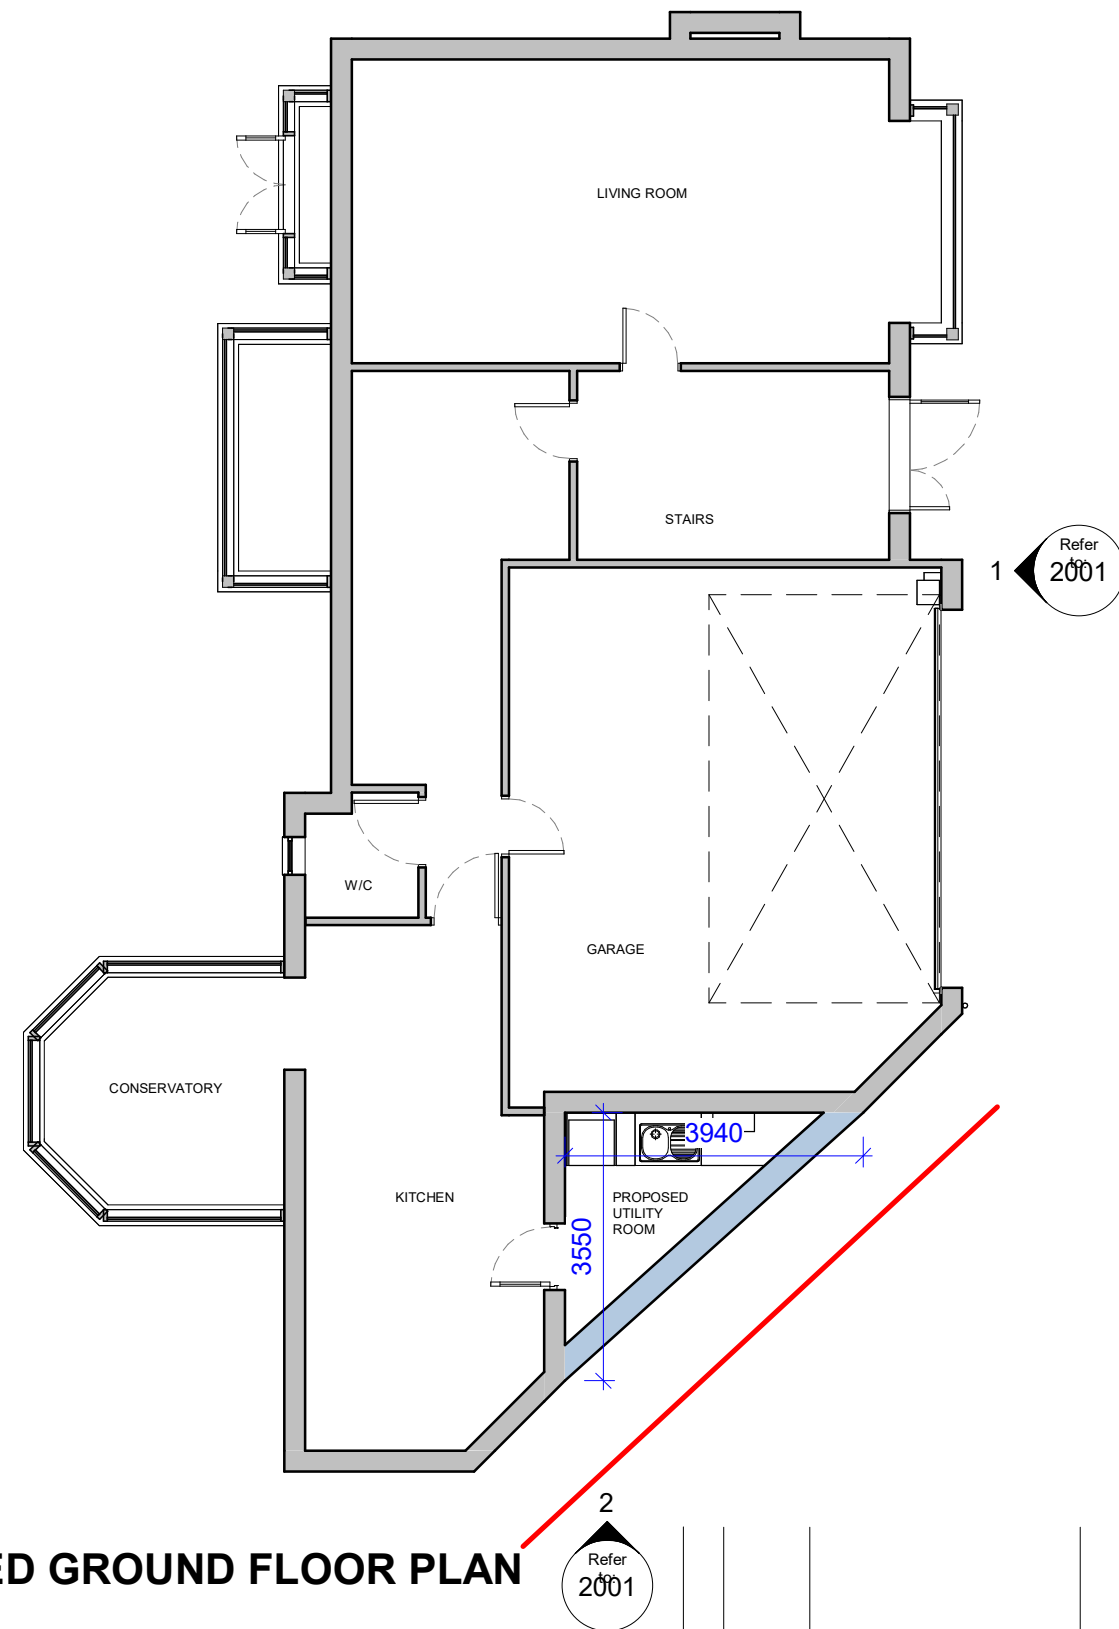

2: SIDE ELEVATION
1 : 100

 

PROPOSED GROUND FLOOR PLAN
1 : 100

Project Title	PROPOSED EXTENSION			Drawing Title	PROPOSED GA PLAN AND ELEVATIONS		
	26 Far View Bank, Huddersfield, HD5 8EP.			Job-Dwg No	26 - 2001		Rev
Client	Luke Earnshaw			e-mail - edgray.photog@outlook.com tel. - 07861580620 Planning Drawings Building Regulation Drawings			
Status	CONCEPT DESIGN						
Scale	1 : 100		Drawing Size				
Drawn By	EG		Date	JAN 26			



EDGE
Architectural Drawing Services

ARCHITECTURAL
TECHNOLOGIST