

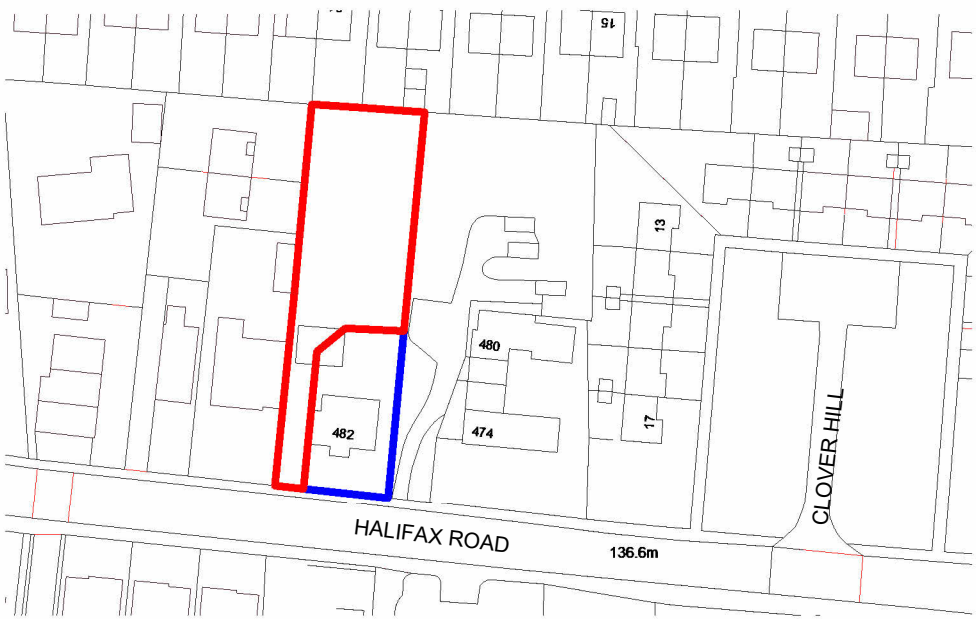


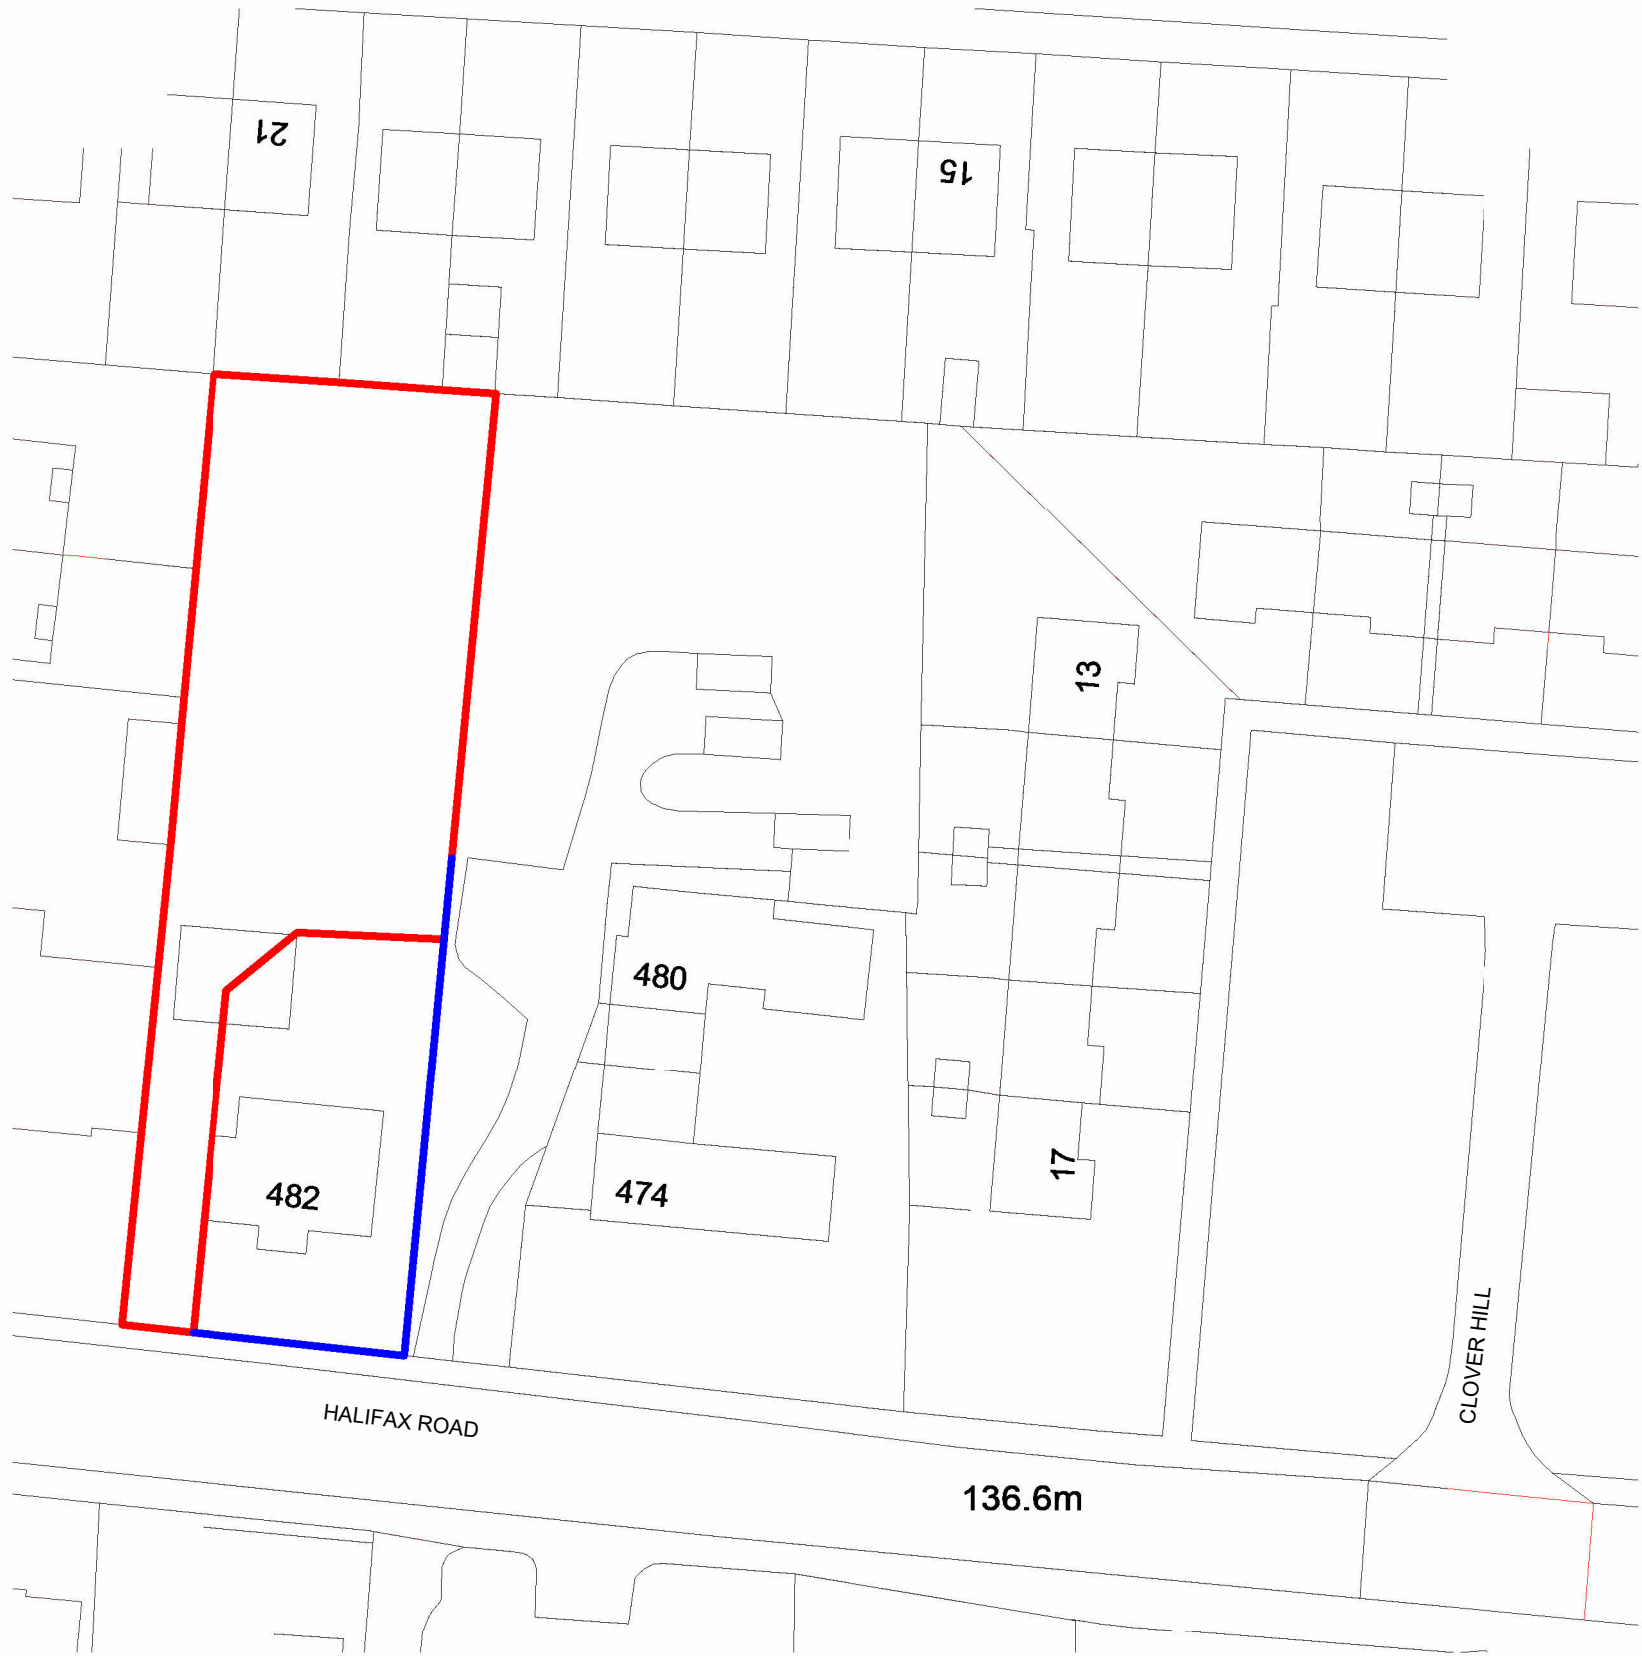


Site Location Plan

1 : 1250

 

Eixsting Site Plan

1 : 500

 


CLIENT
Cedar Building Solutions

PROJECT
Land Adj. to 482 Halifax Road
Hightown
Liversedge
WF15 8DX

DRAWING TITLE
Site Location Plan

STATUS
S4

Proj Ref	Origin	Zone	Level	Type	Role	Num	Status	Rev
17049	BAS	00	00	DR	A	00010	S4	-
Sheet	Scale	Issue Date	Drwn by	Ckd by				
A3	As indicated	01-07-24	AB	CB				

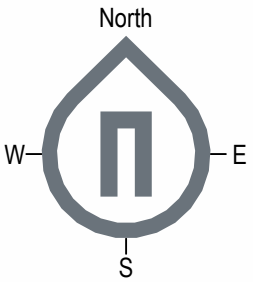

REV	DESCRIPTION	DATE	ISSUED BY
-----	-------------	------	-----------

ISSUE/REVISION HISTORY



Unit 9, Victoria Spring Business Park
Liversedge, West Yorkshire WF15 6BU

NOTES
Do not scale from this drawing. Only figured dimensions are to be taken from this drawing. Contractor must verify all dimensions on site before commencing any work or shop drawings. Report any discrepancies to the architect before commencing work. If this drawing exceeds the quantities taken in any way the architects are to be informed before the work is initiated. Work within the Construction (Design & Management) Regulations 2015 is not to start until a Health and Safety Plan has been produced. This drawing is copyright and must not be reproduced without consent of Barnes Architectural Services Ltd

DRAWING STATUS/TYPE KEY			
S0	Feasibility	S2	Sketch
L	Landscape	D4	Construction
S4	Planning	Z	Marketing
B	Building Survey	B3	As Built
D2	Tender	Z	Tenant
OS	Ordnance Survey		