






front elevation (east facing) as proposed 1:50

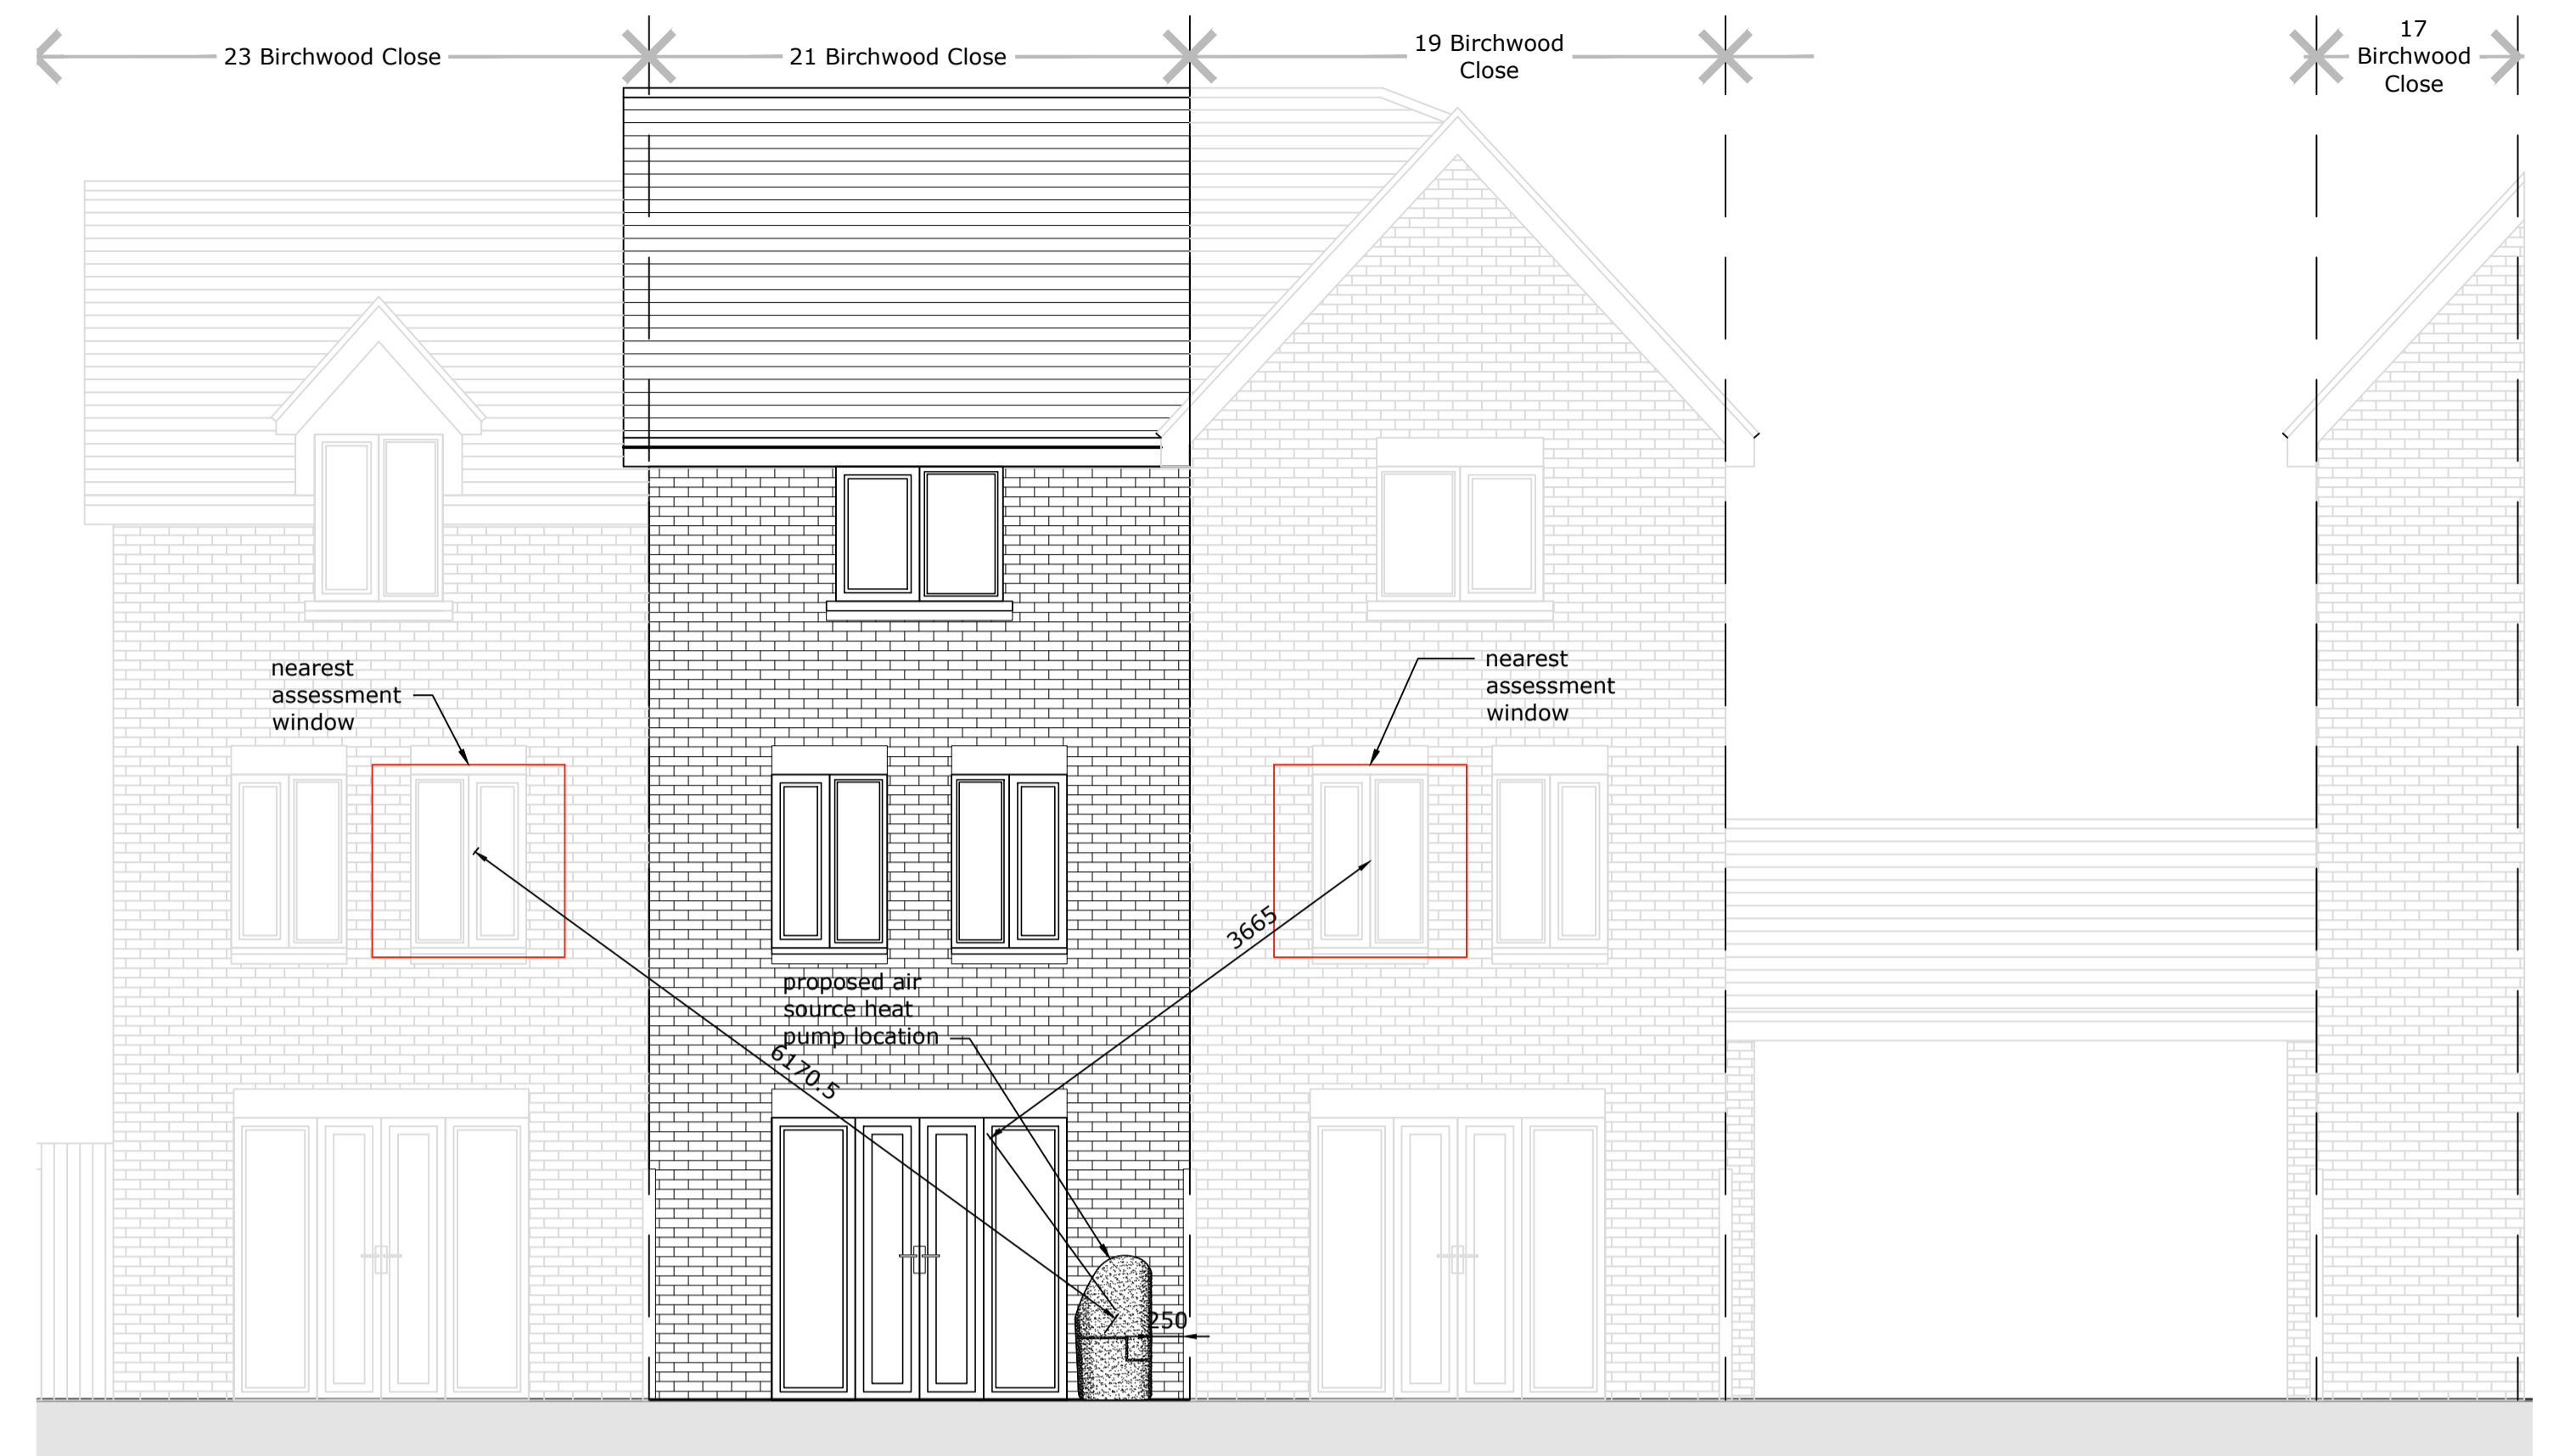

rear elevation (west facing) as proposed 1:50

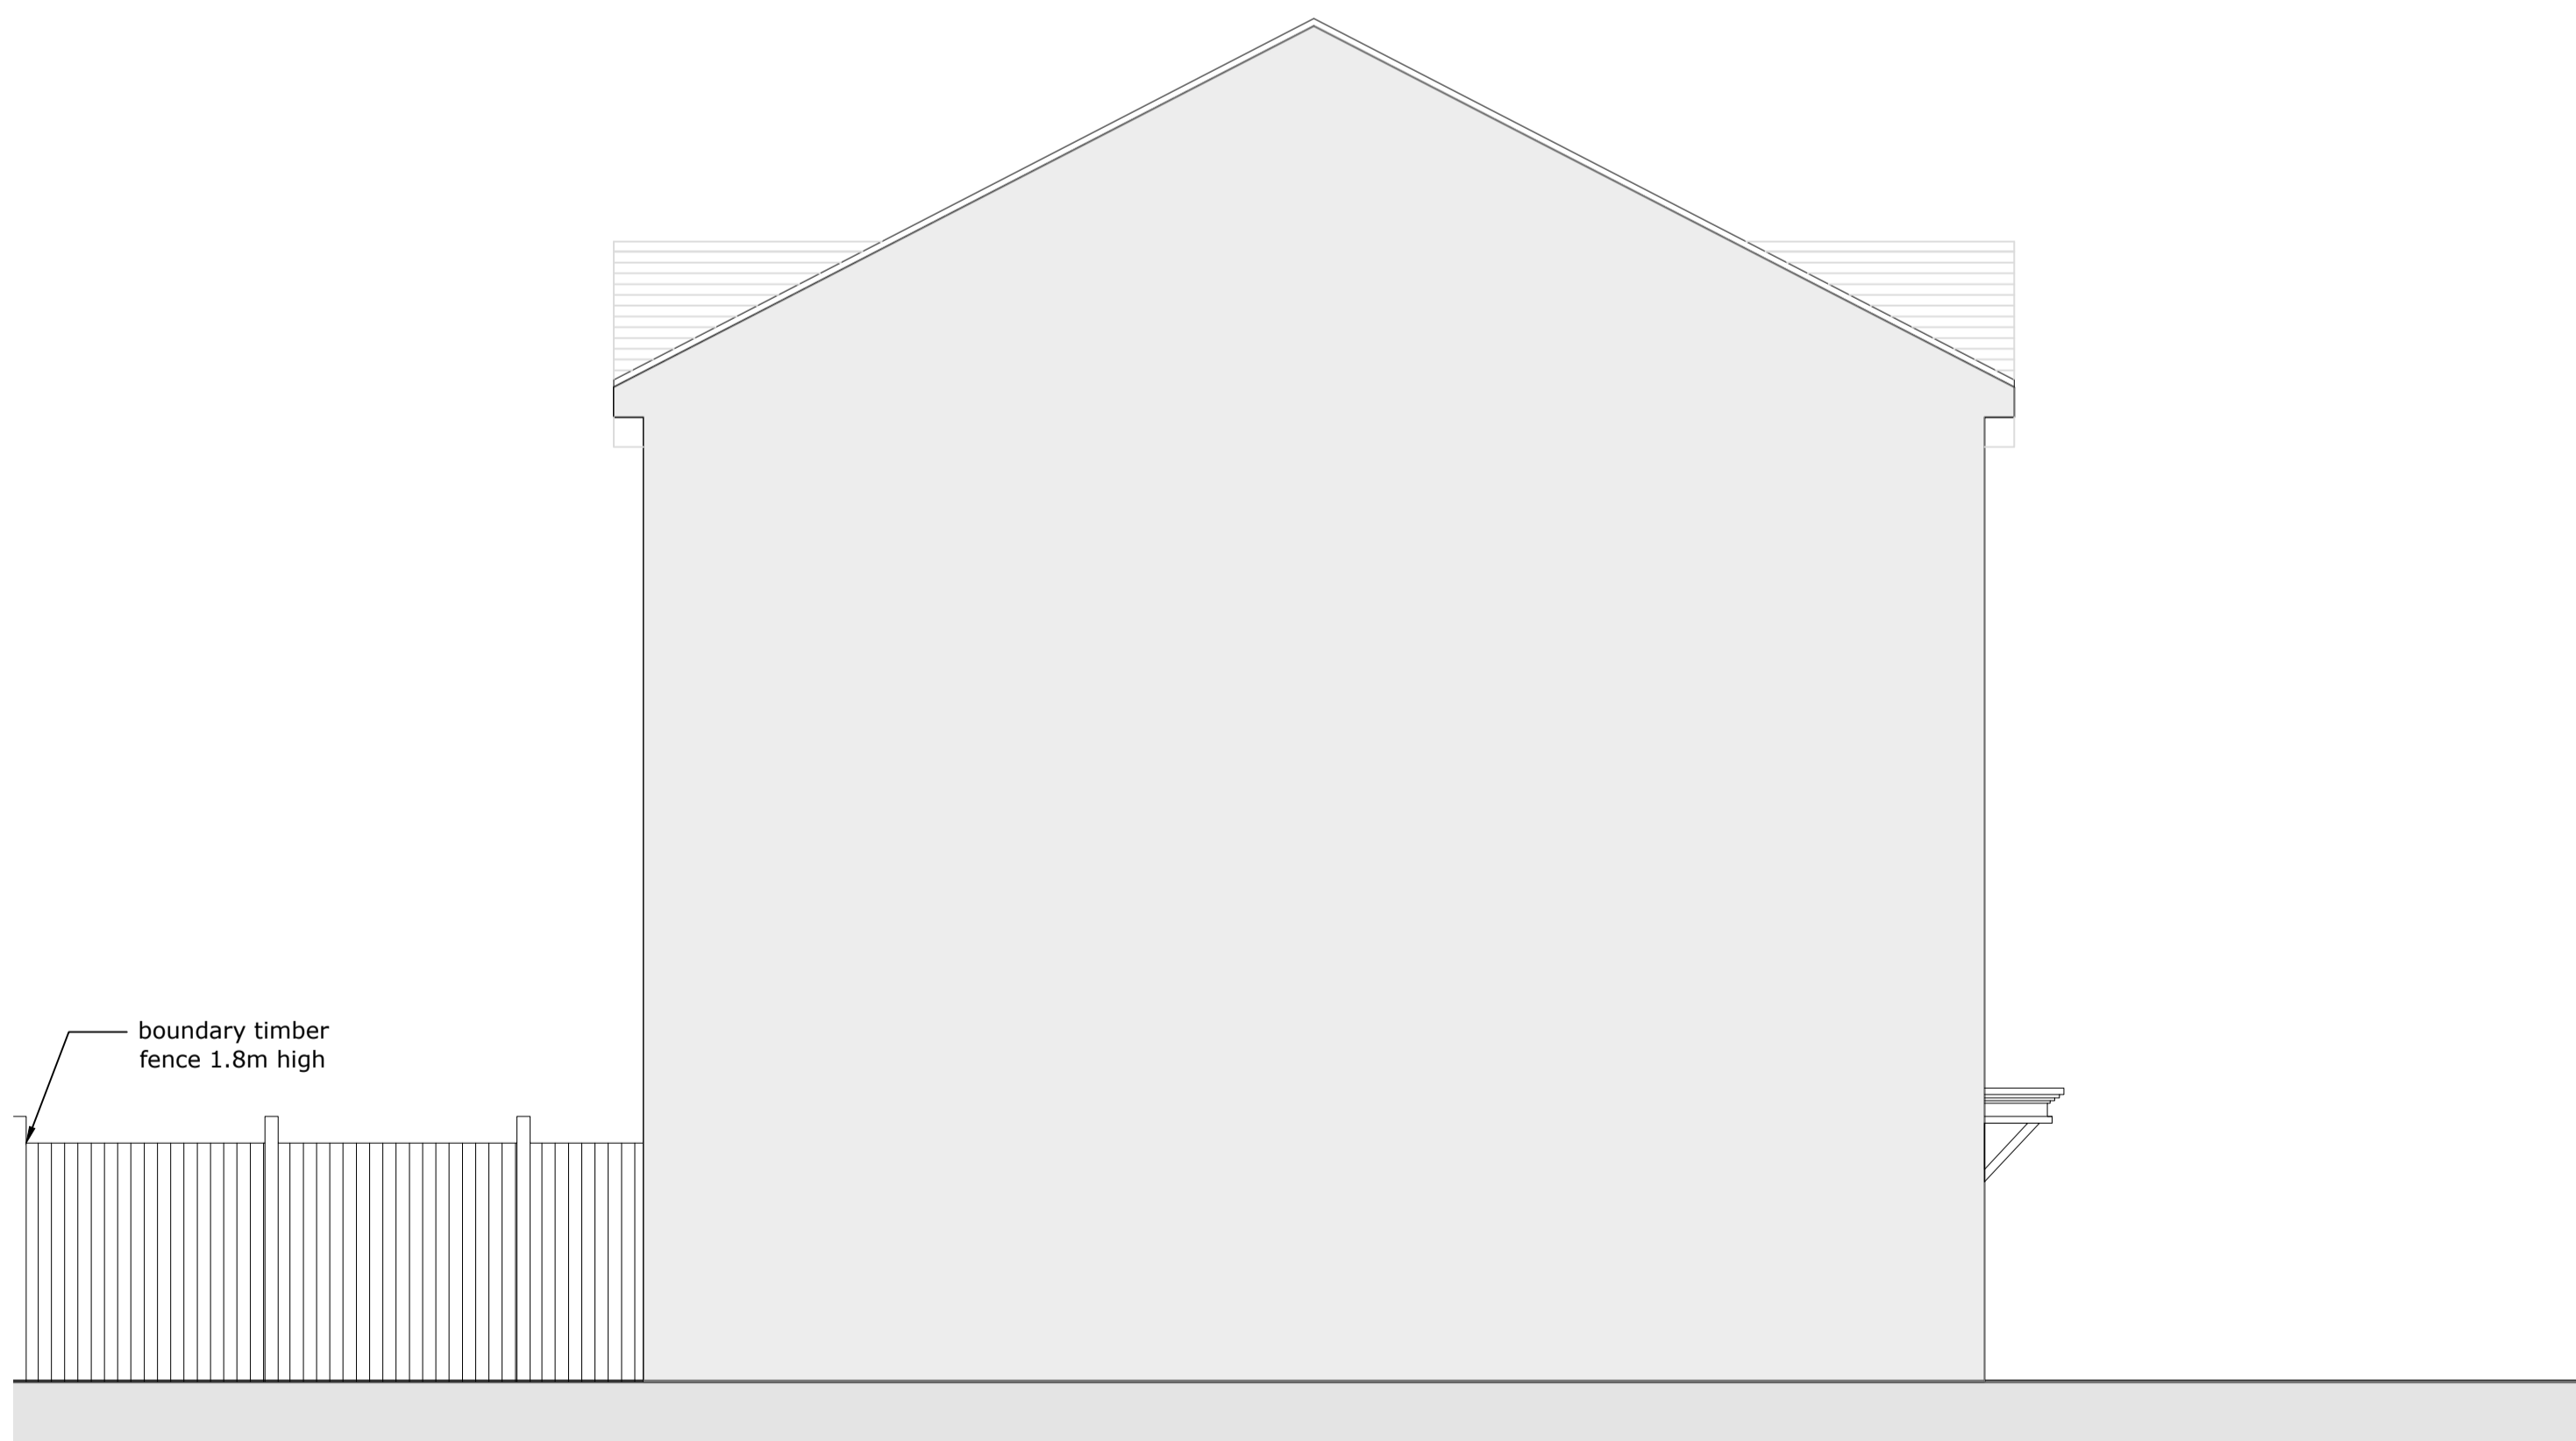

side elevation (south facing) as proposed 1:50

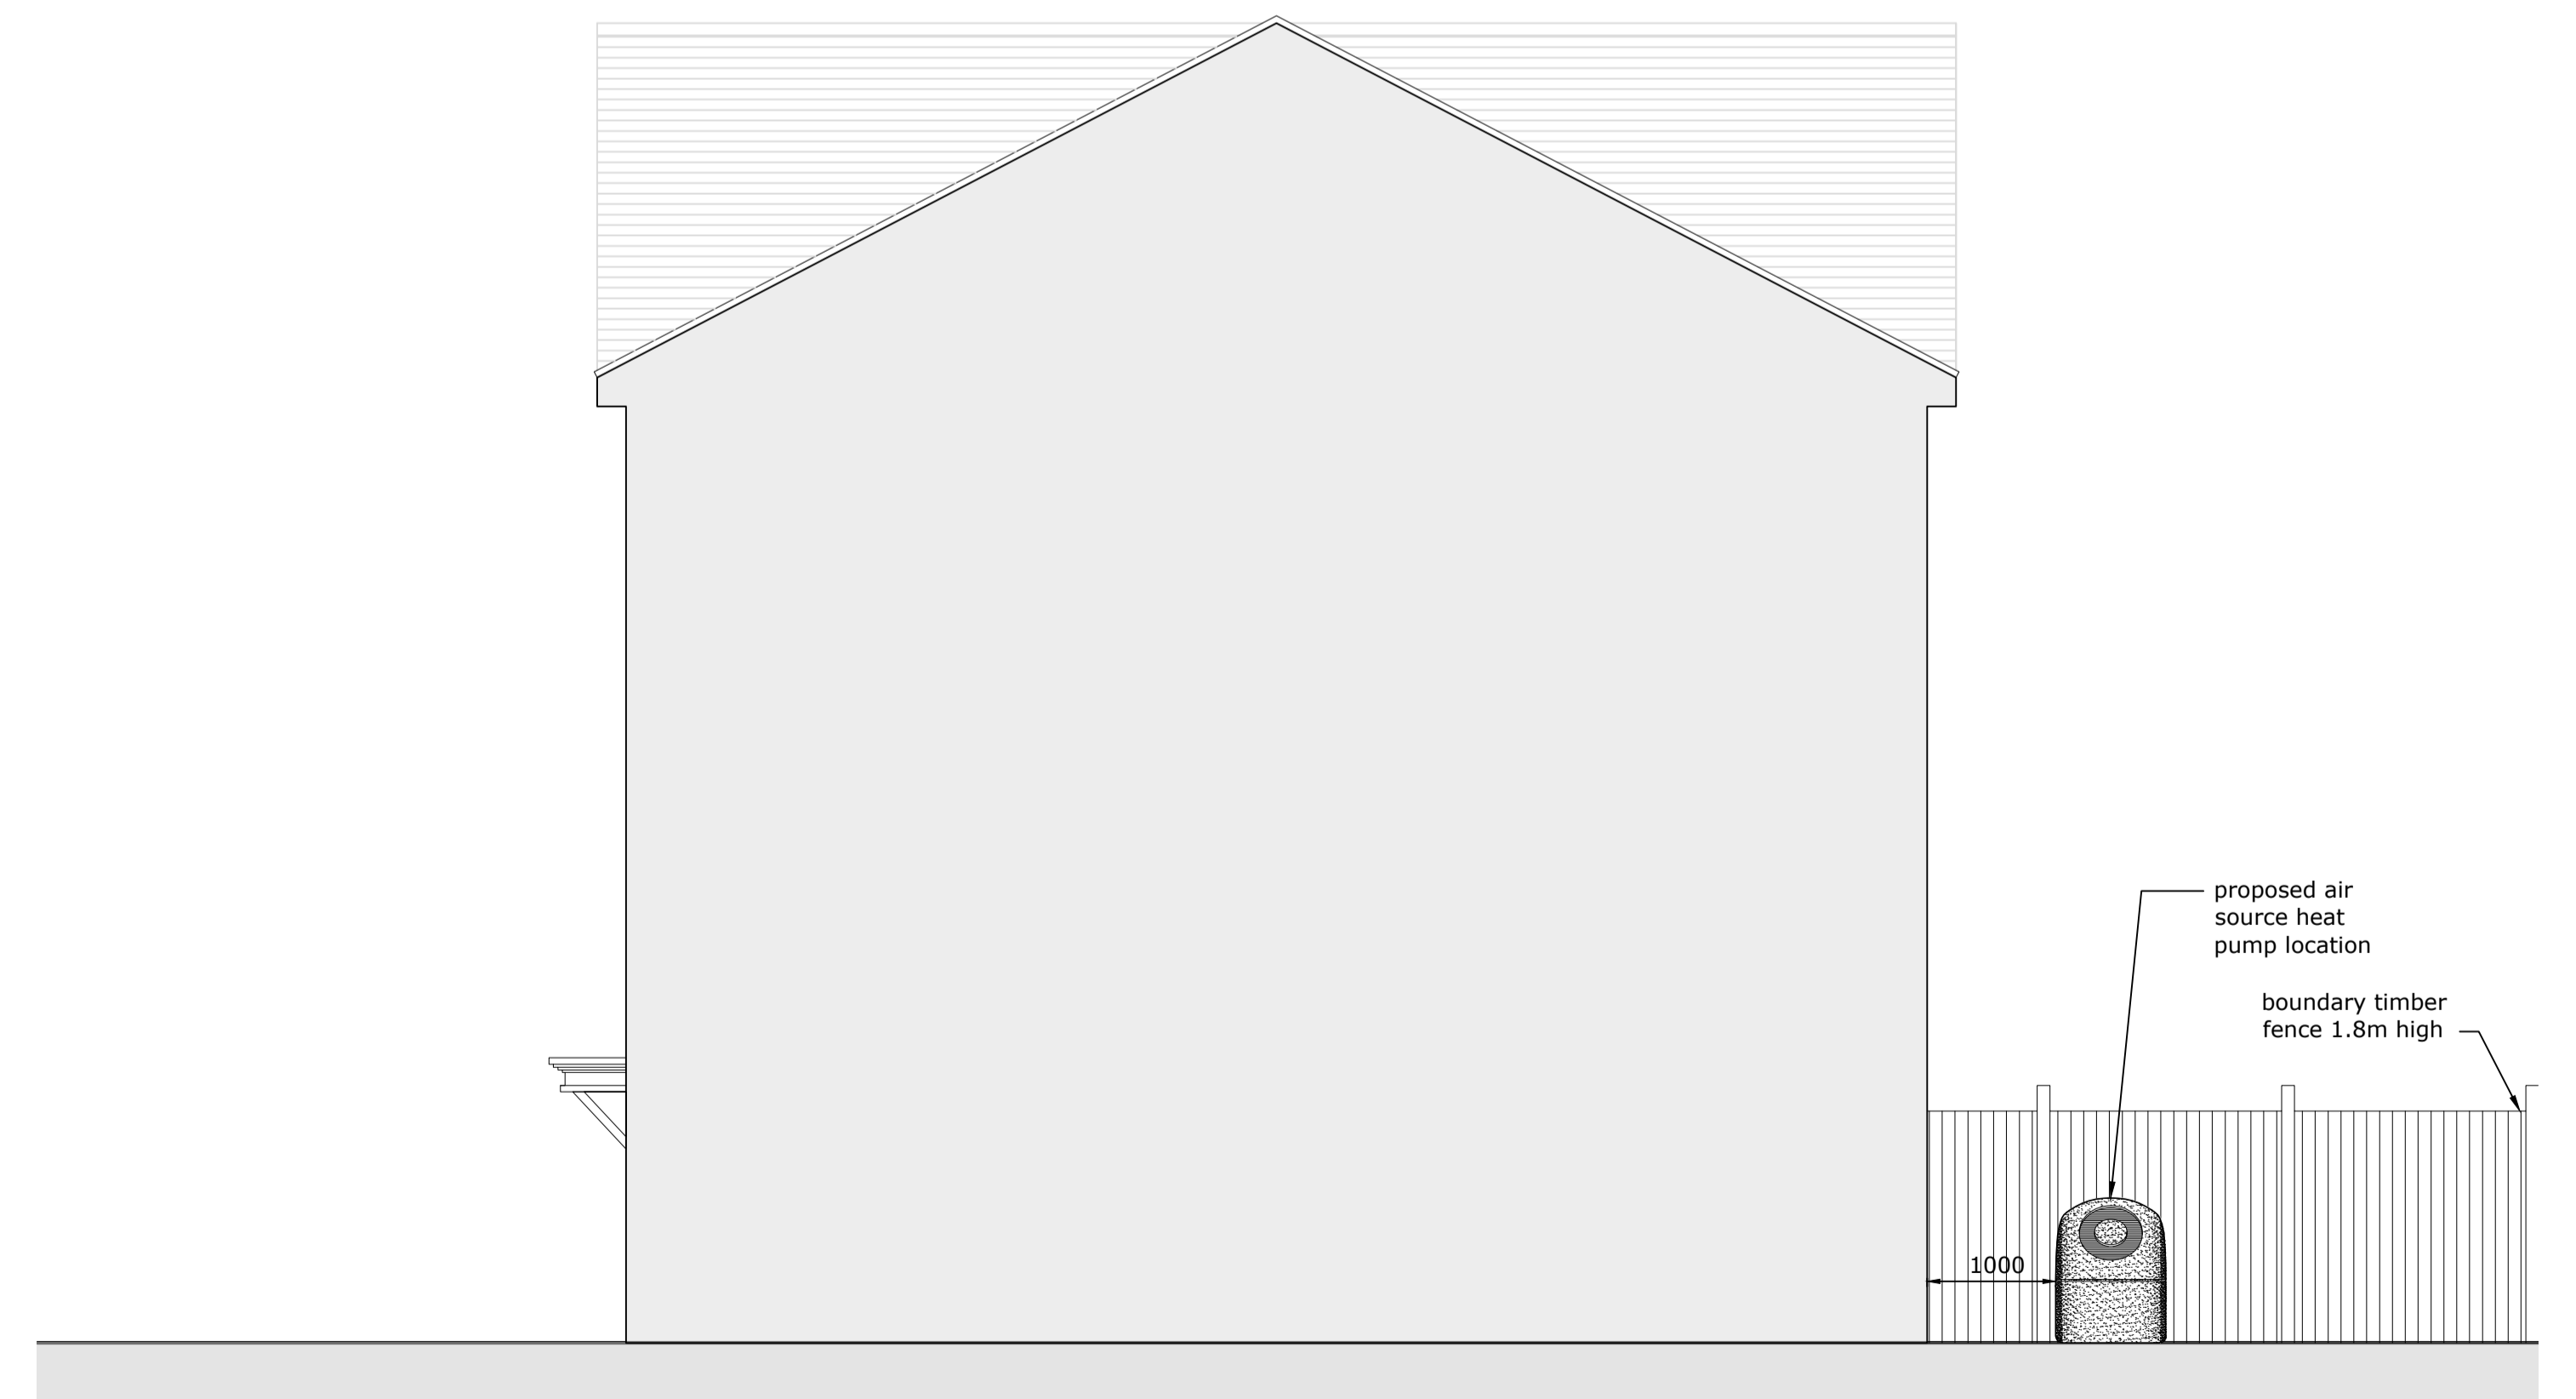


side elevation (north facing) as proposed 1:50



Client/Project:
Aditya Singh
21 Birchwood Close, Lindley
Huddersfield HD3 3GZ

Project status:
PLANNING (installation of air source heat pump)
Drawing title:
Elevations as proposed

Rev:	Description:	By:	Date:

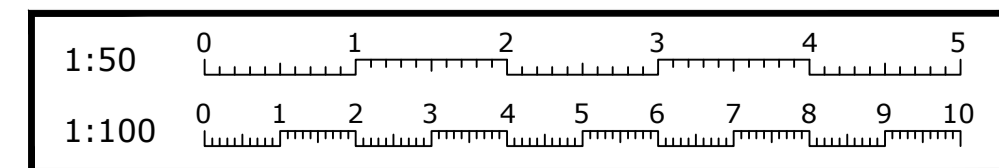

Scale: 1:50	Paper Size: A1	Drawn: O Sage	Checked: Colin Preston
Project ID: J-83D31EBB	Drawing No: 04	Revision:	Date: 26.01.26