





front elevation (east facing) as existing 1:50



rear elevation (west facing) as existing 1:50

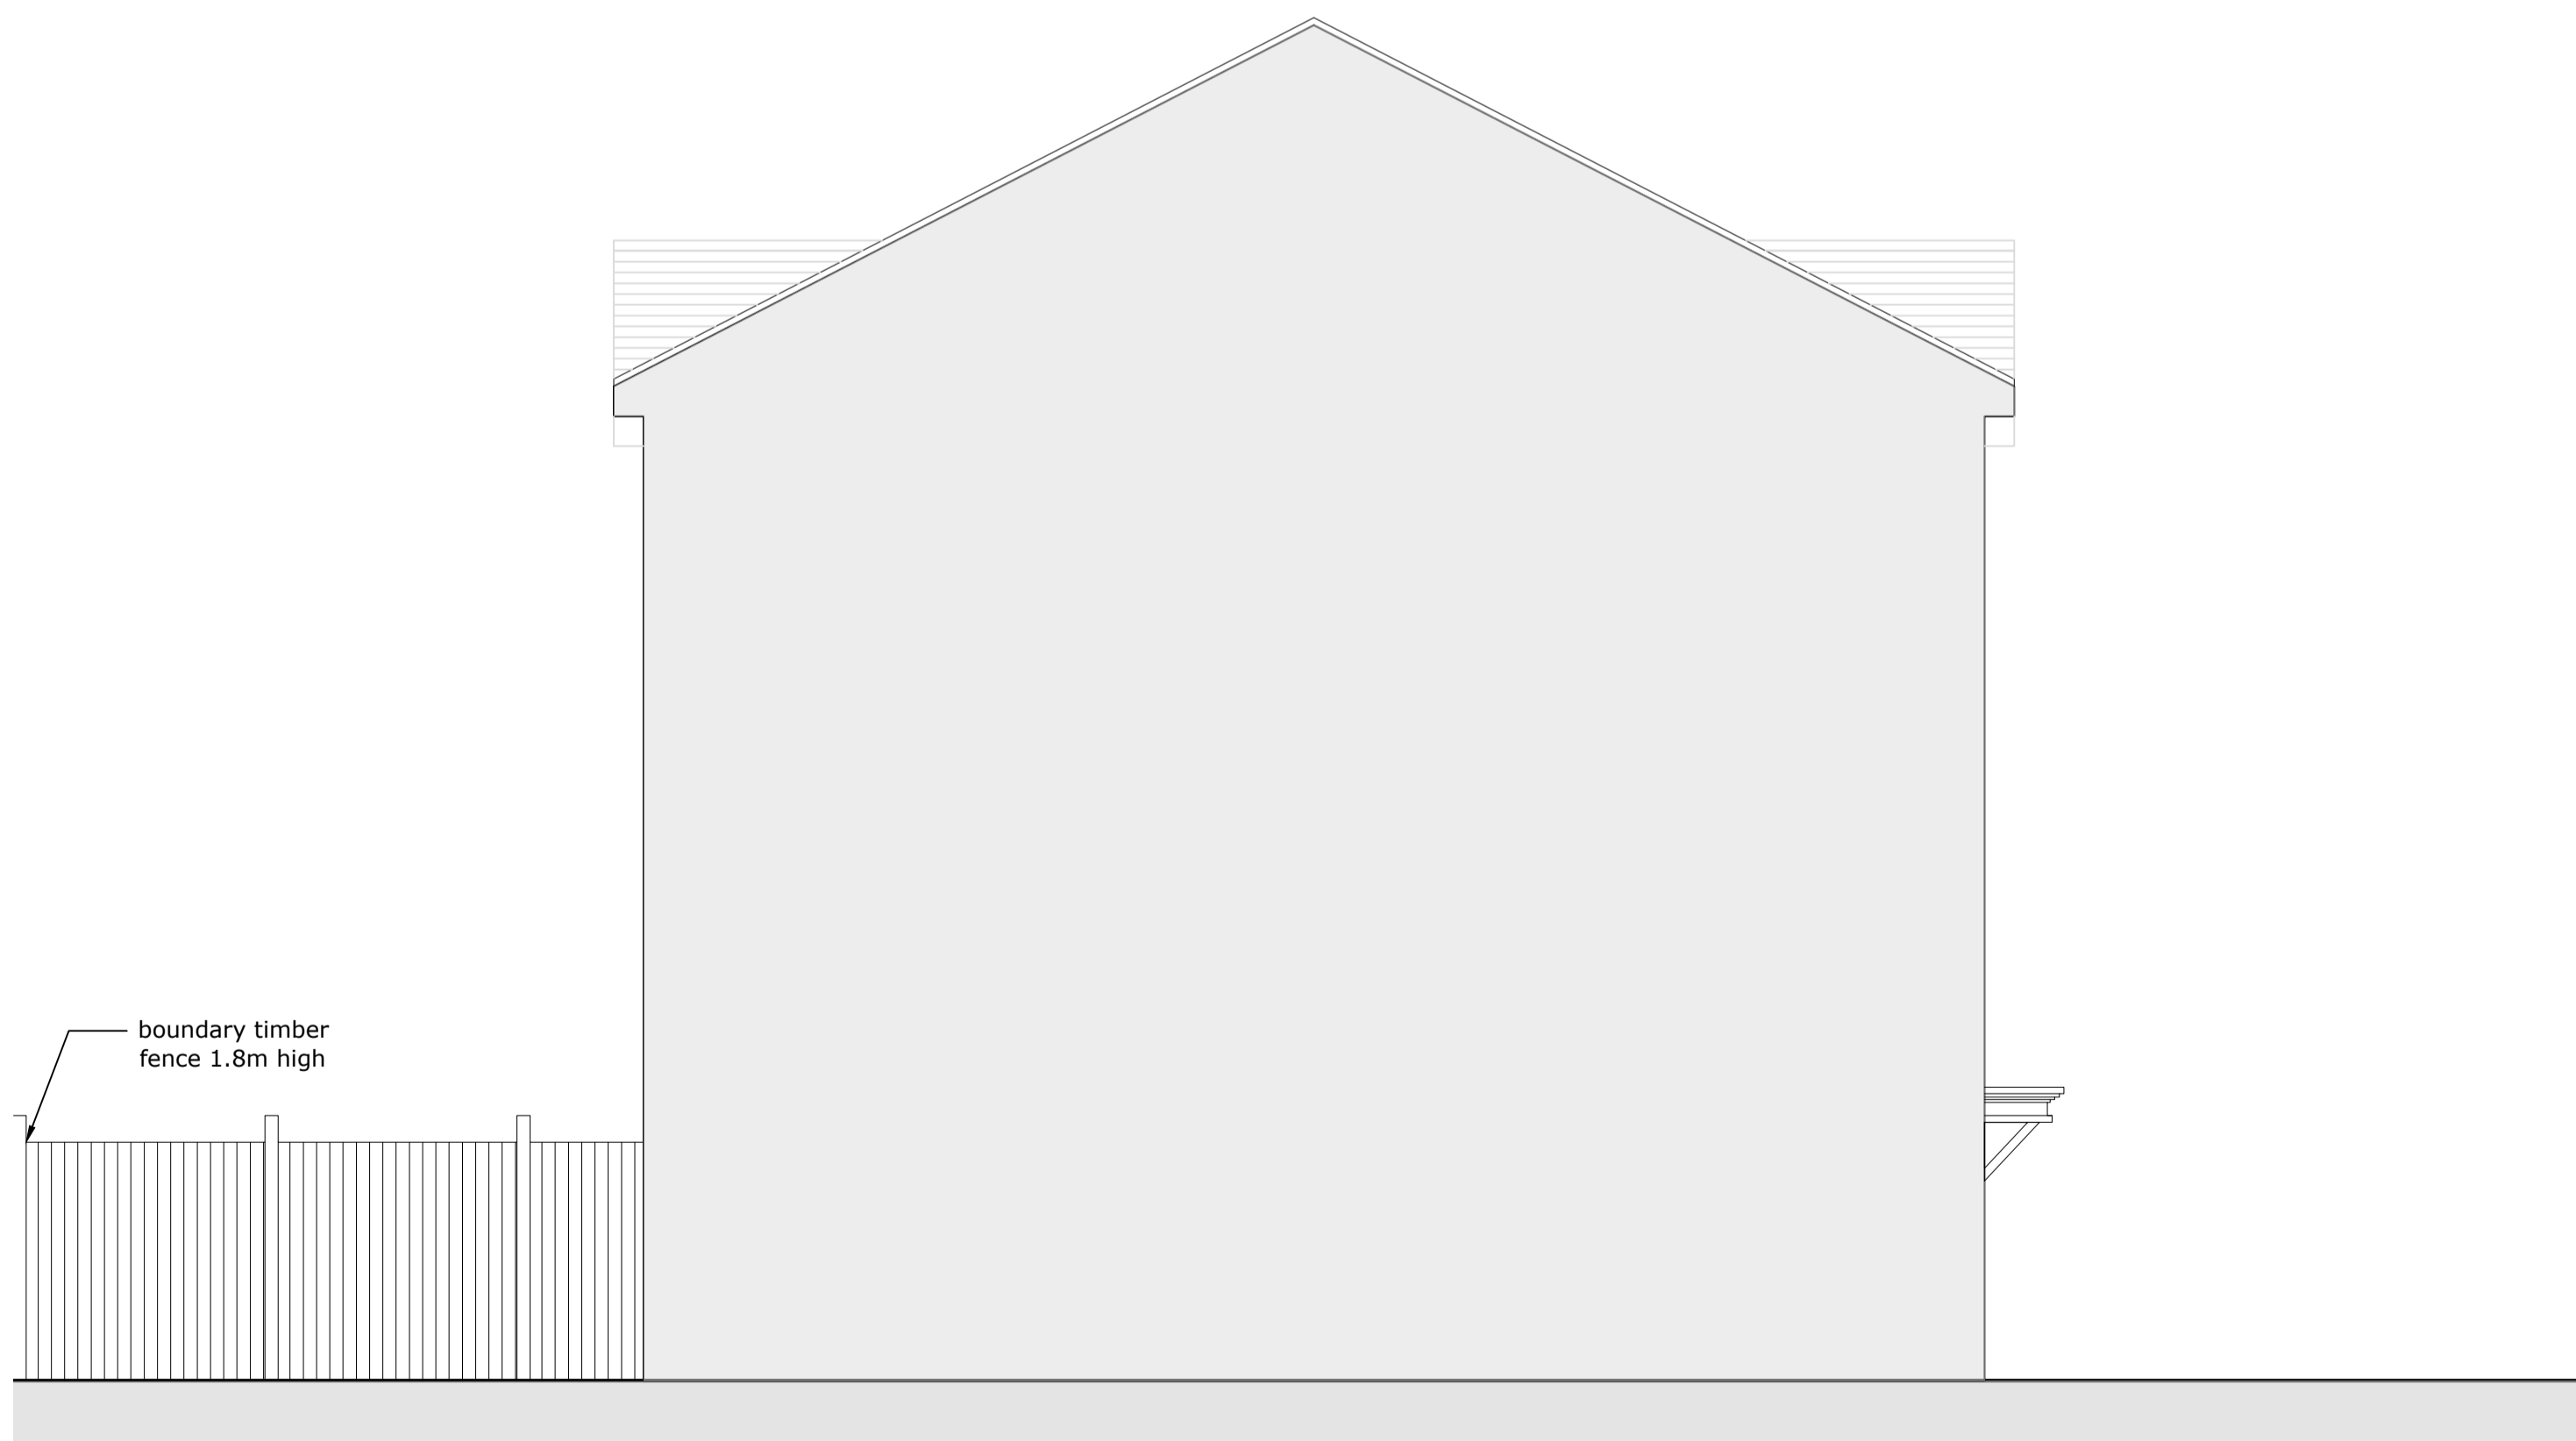

side elevation (south facing) as existing 1:50

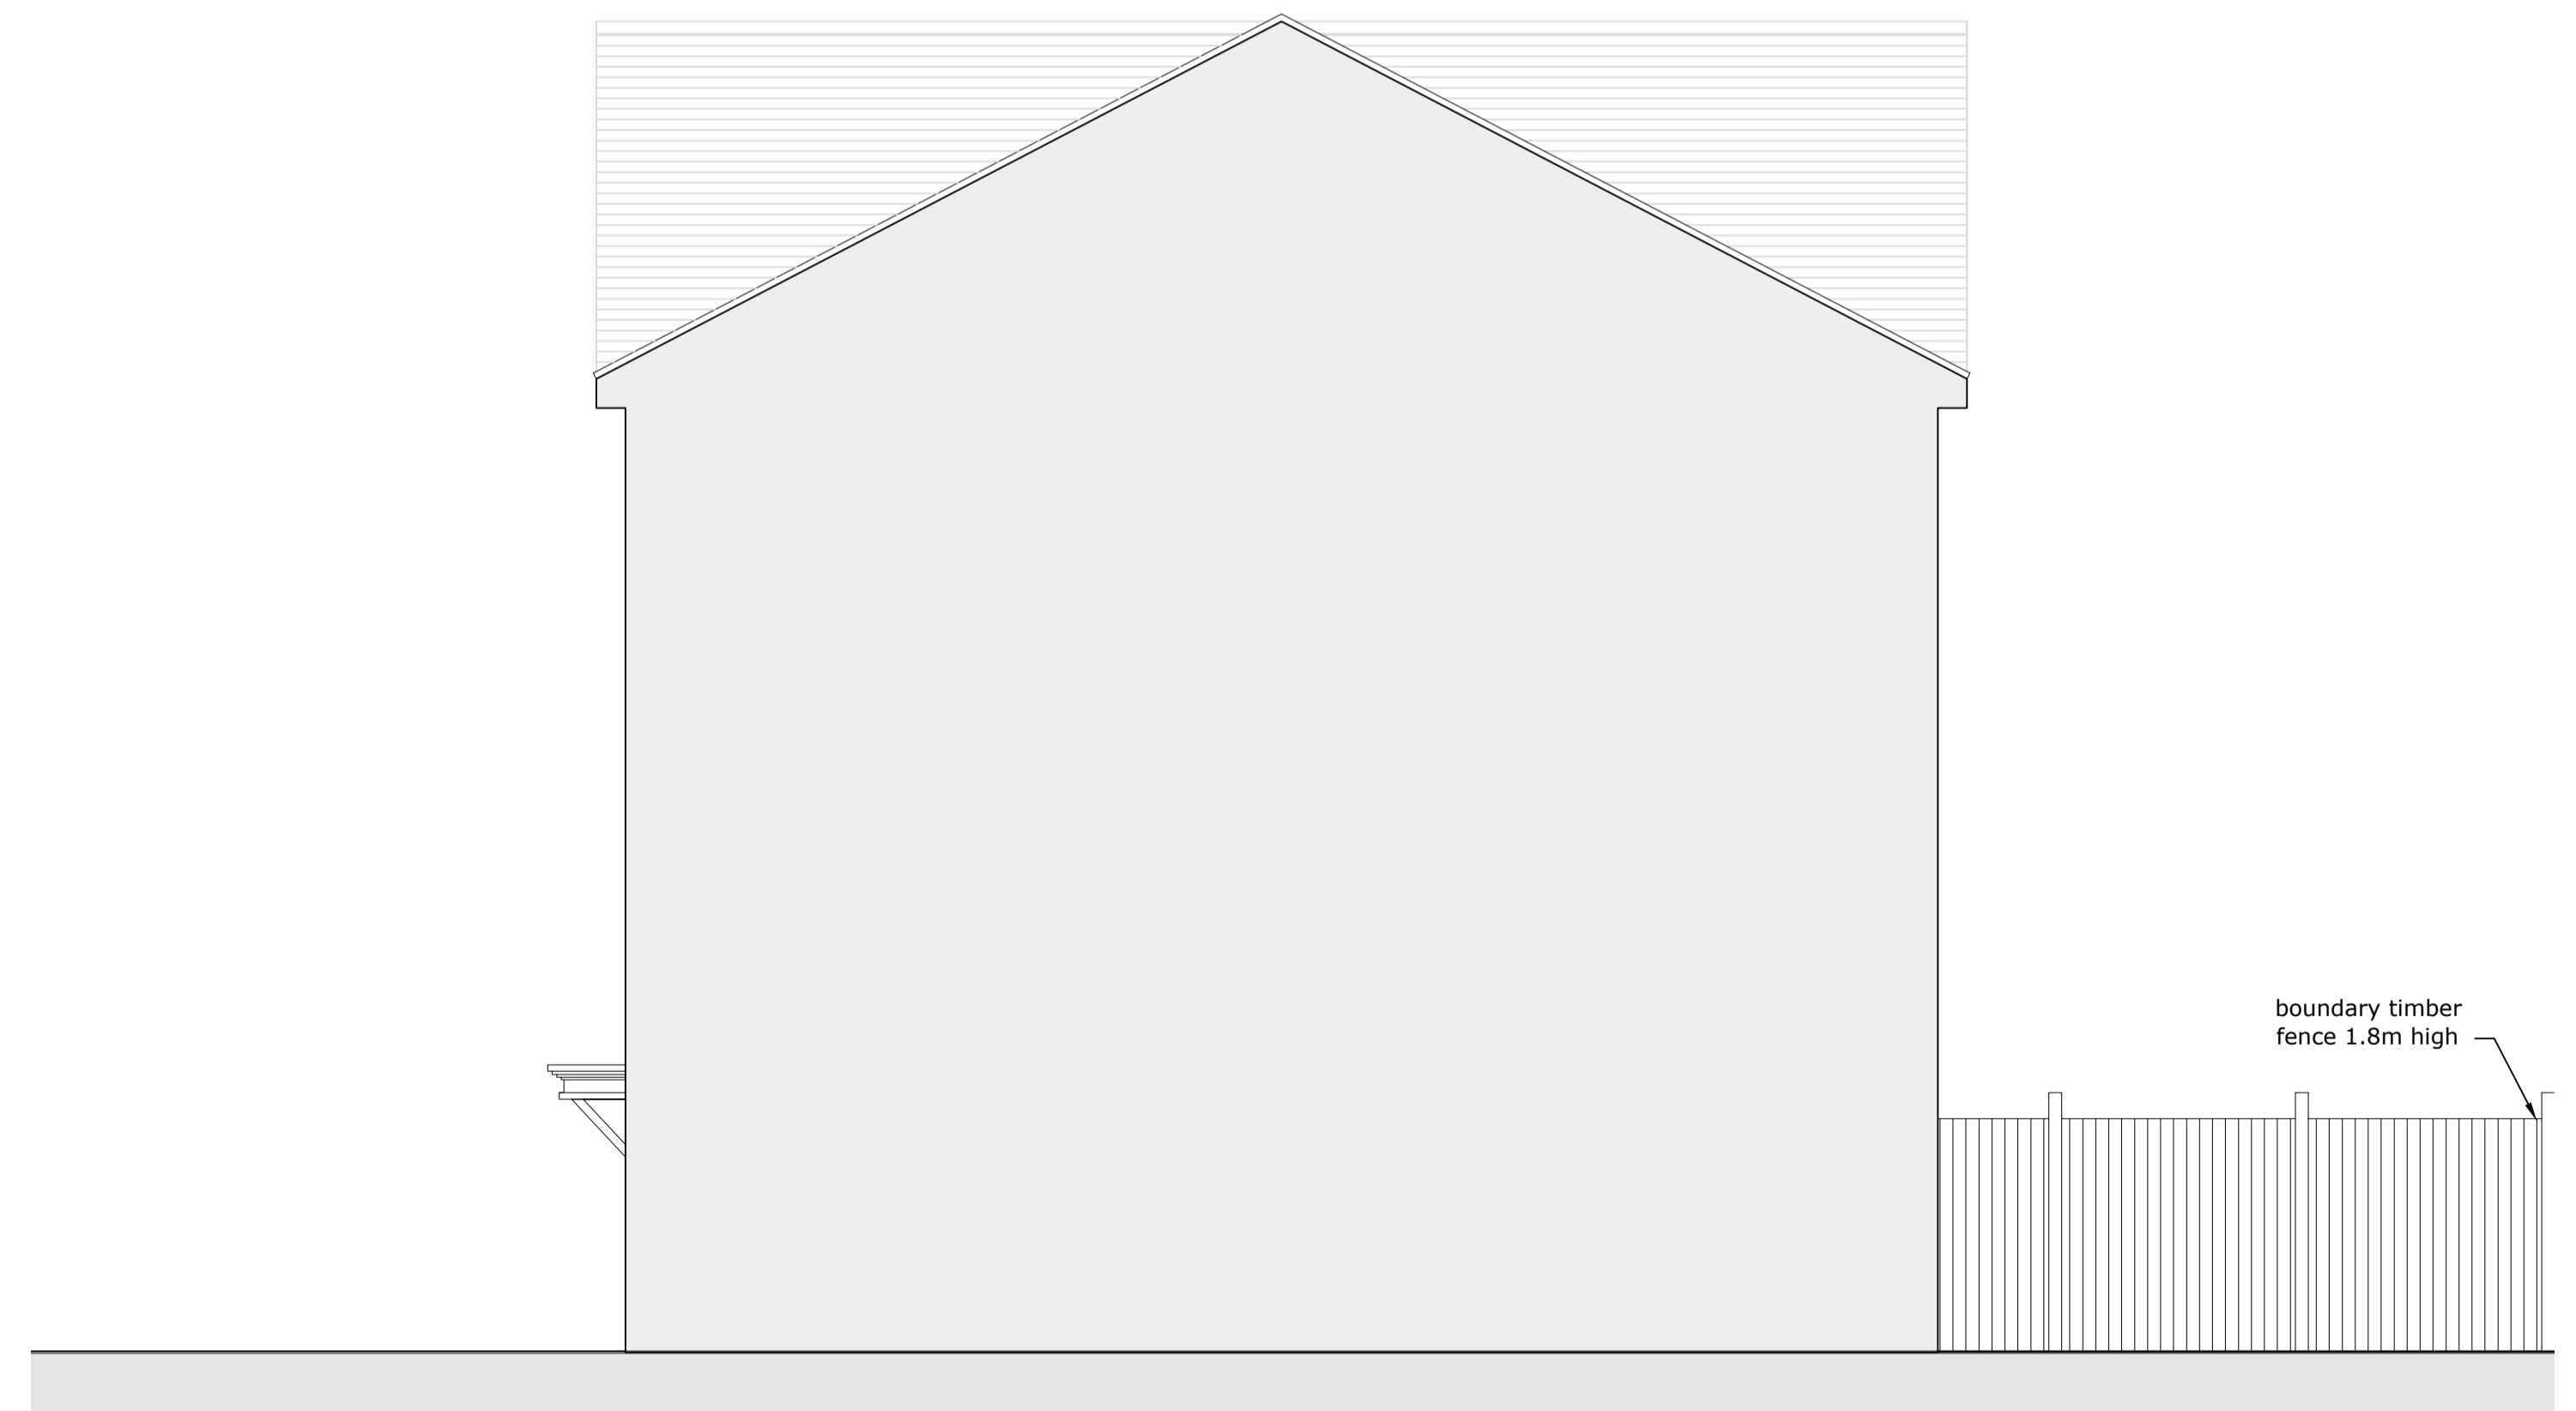


side elevation (north facing) as existing 1:50



Client/Project:
Aditya Singh
21 Birchwood Close, Lindley
Huddersfield HD3 3GZ

Project status:
PLANNING (installation of air source heat pump)
Drawing title:
Elevations as existing

Rev:	Description:	By:	Date:

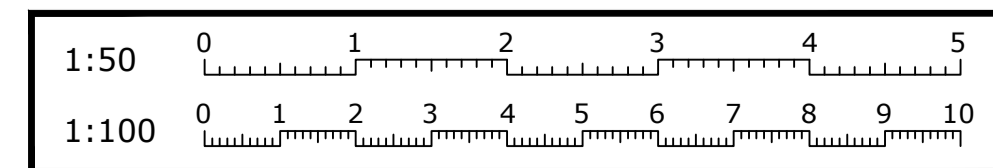

Scale: 1:50	Paper Size: A1	Drawn: O Sage	Checked: Colin Preston
Project ID: J-83031EBB	Drawing No: 03	Revision:	Date: 26.01.26