




Existing Floor Plan
Scale 1:100

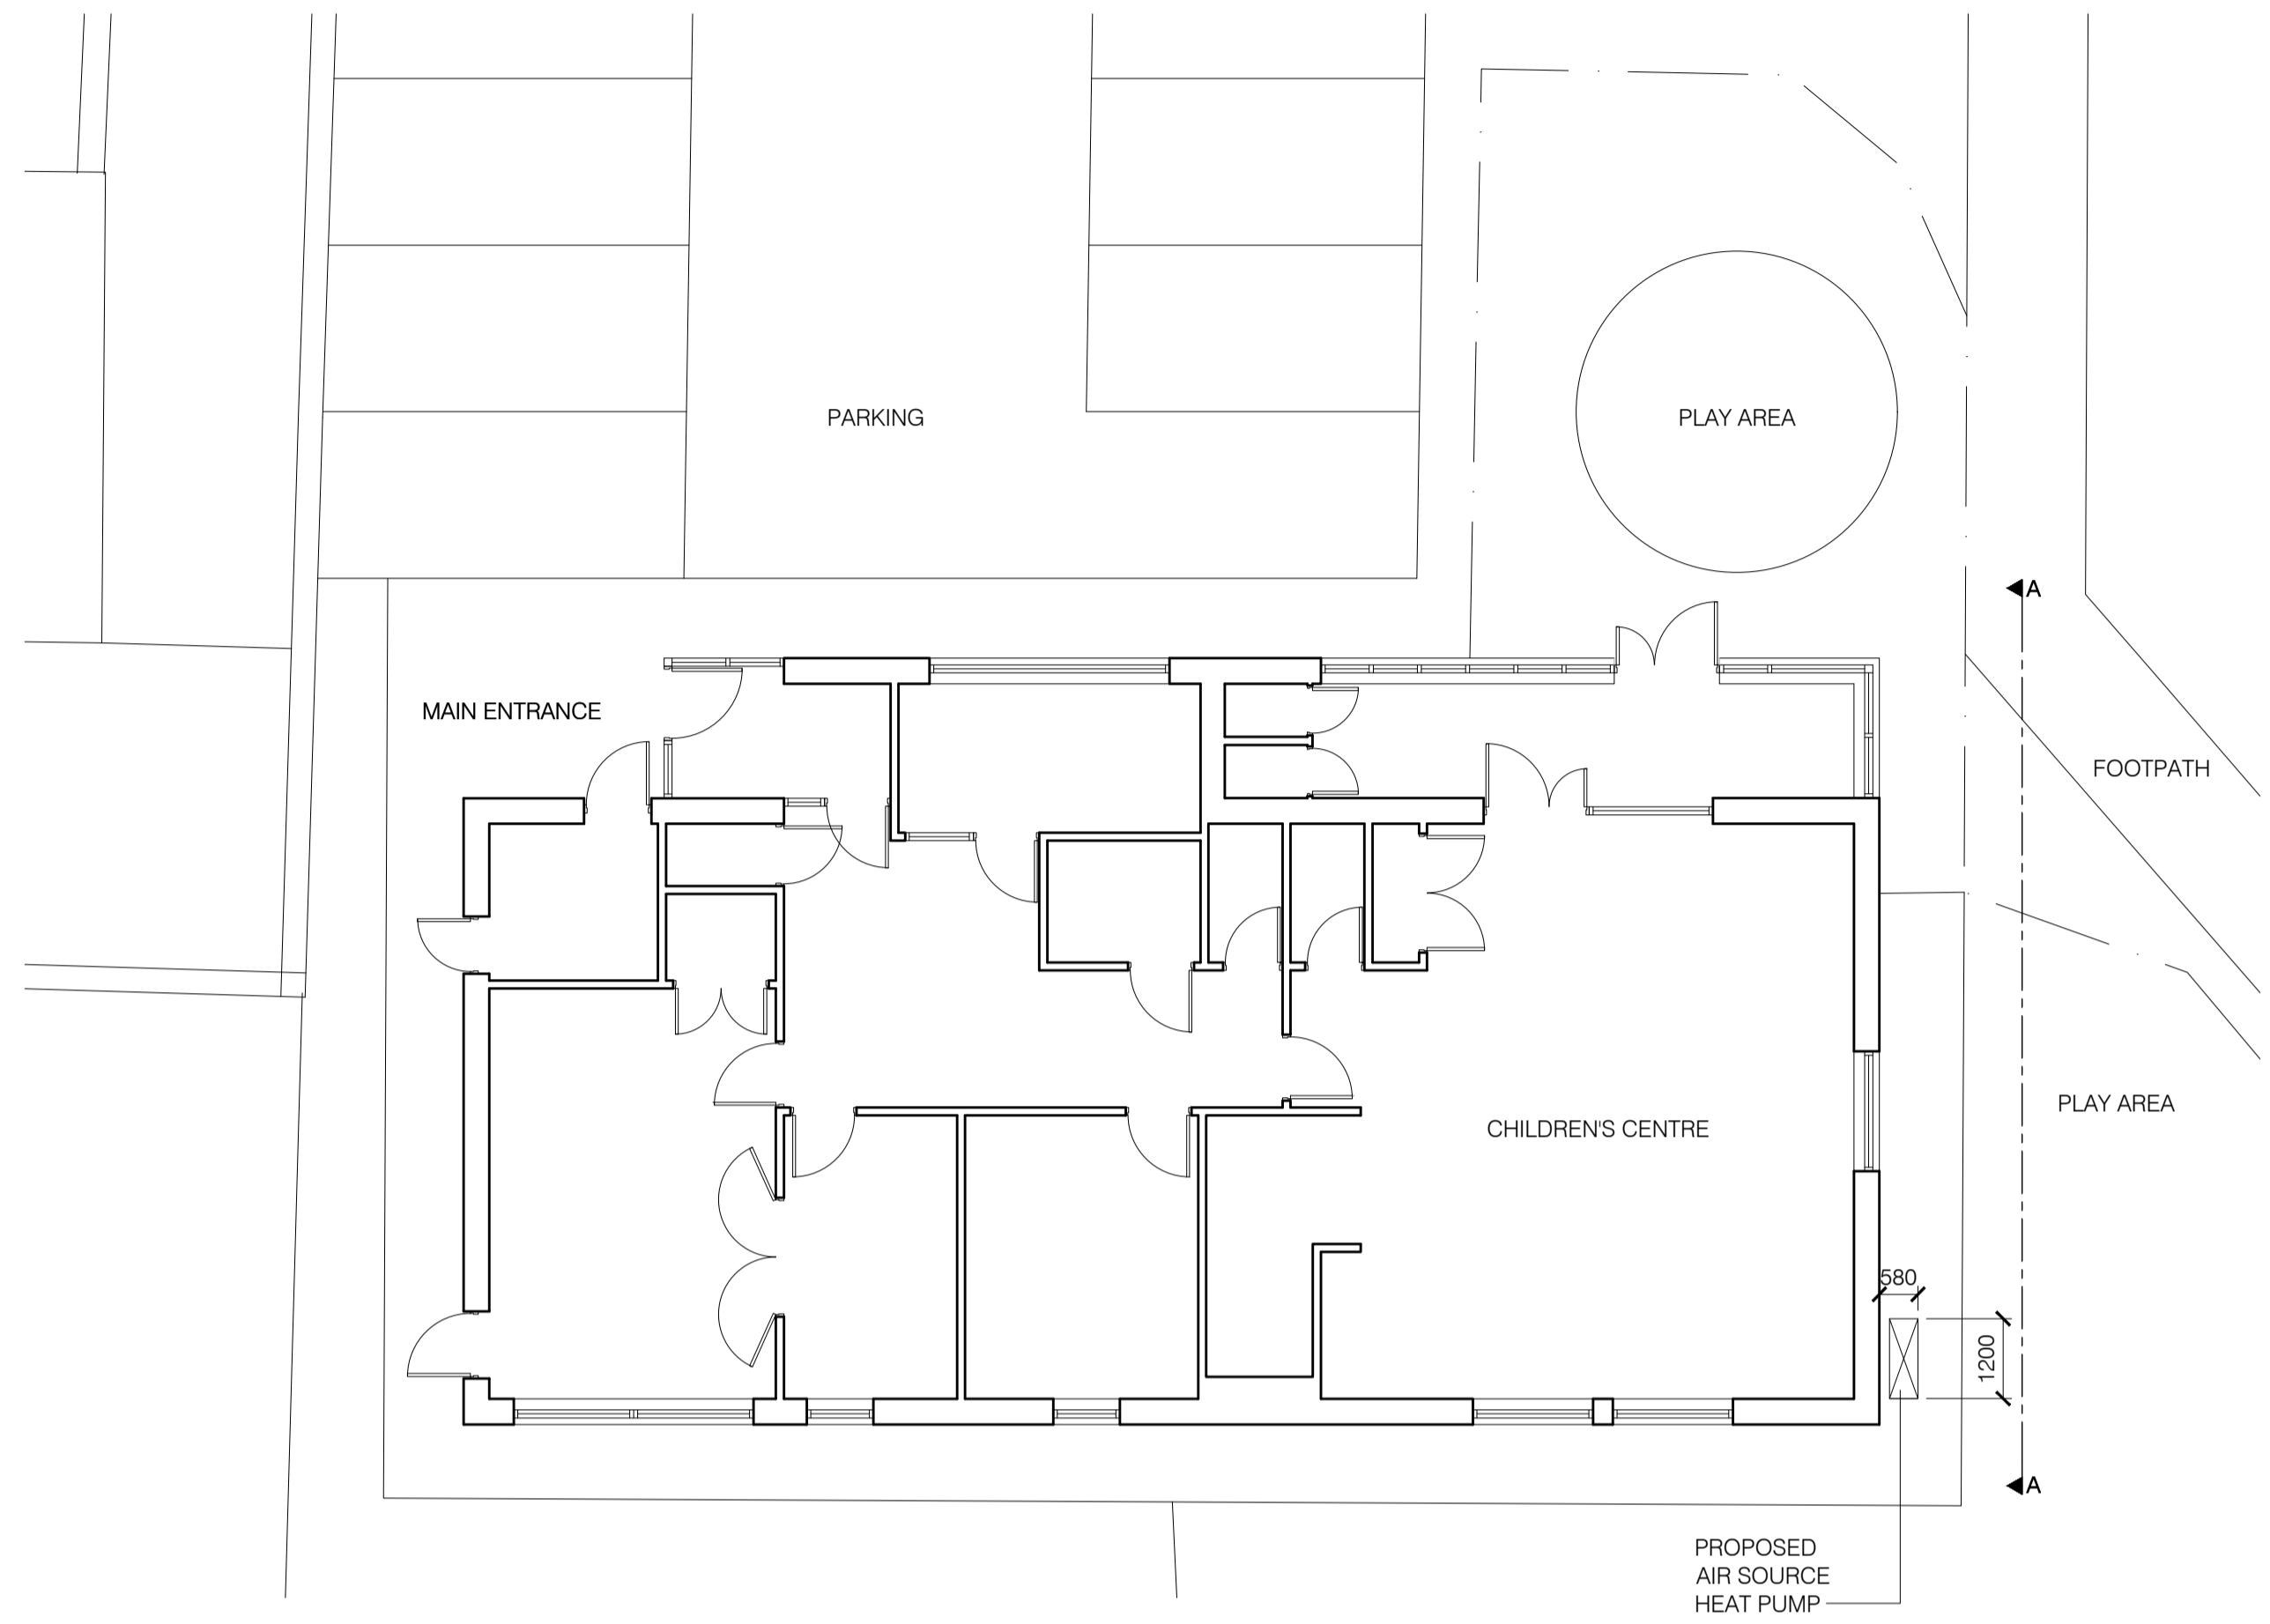


Proposed Floor Plan
Scale 1:100

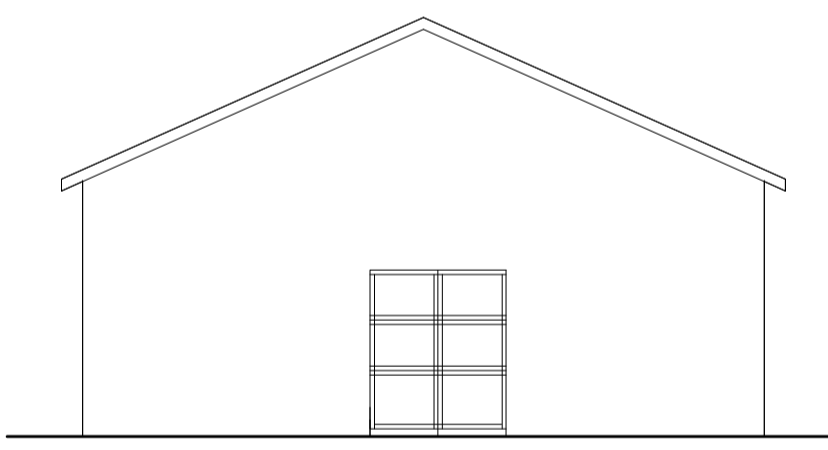


Existing Elevation AA
Scale 1:100

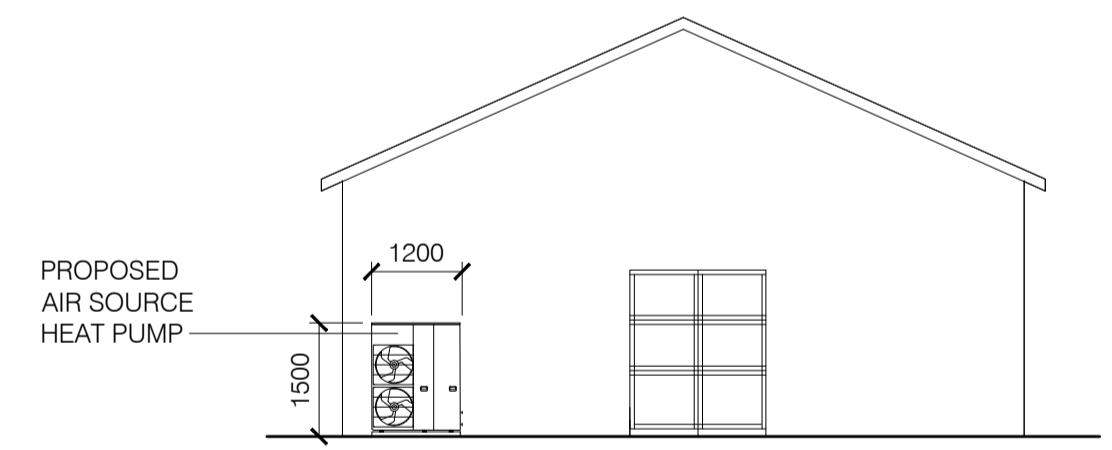

Proposed Elevation AA
Scale 1:100

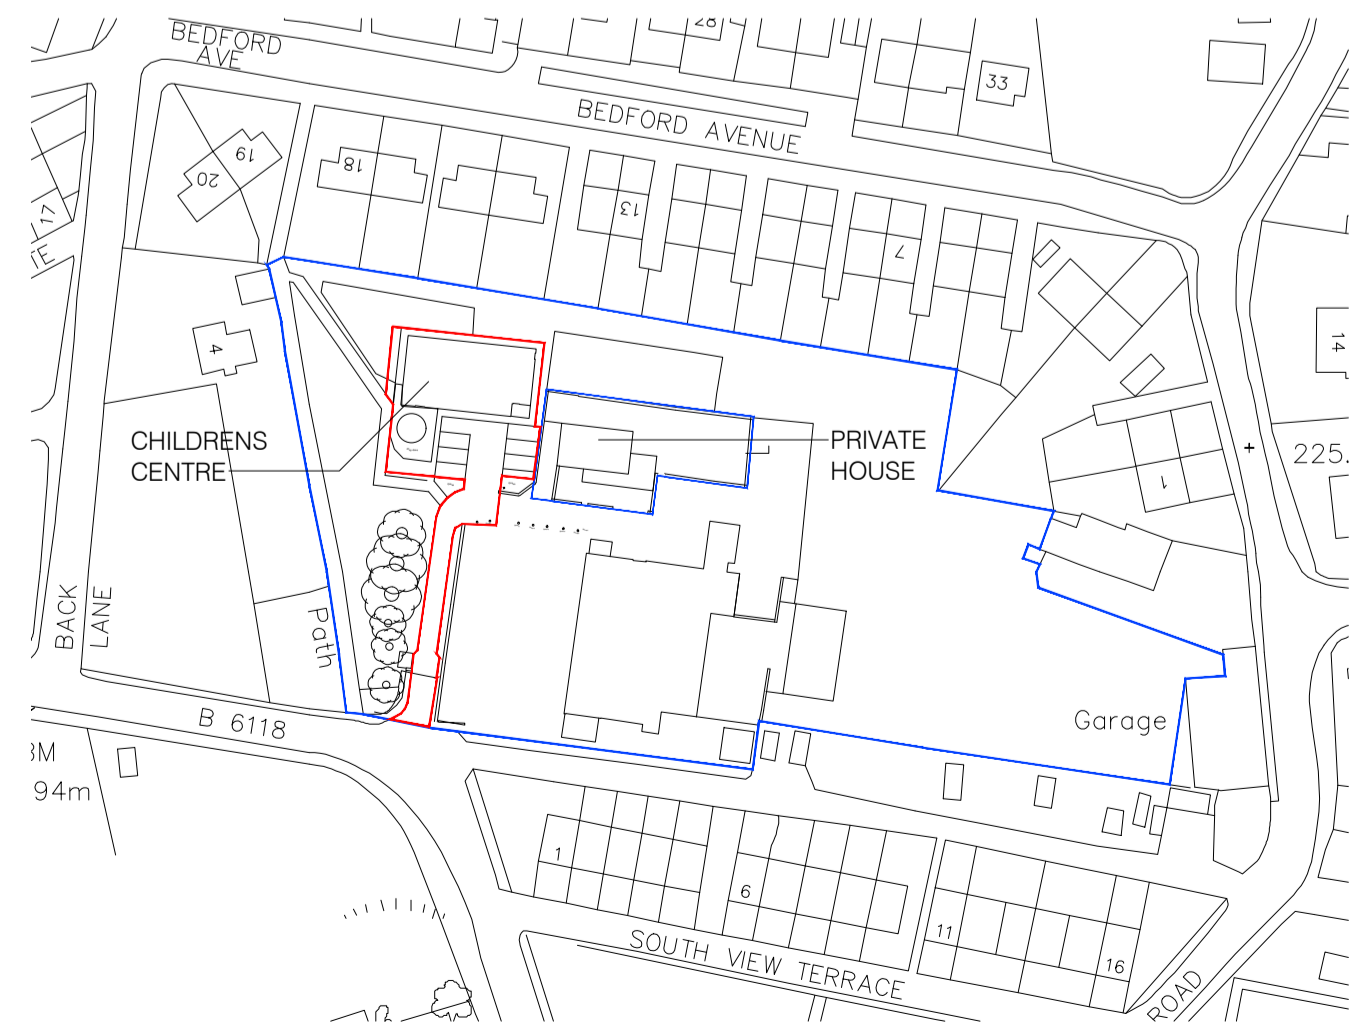

Location Plan
Scale 1:1250
Grange Moor & Kirkburton Children's Centre
Liley Lane, Grange Moor, Huddersfield, WF4 4EW

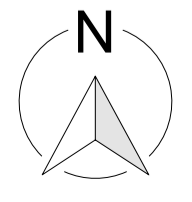

Rev	Description	Date	Drn / Chk
Document Control			
			PO Box 1720 Huddersfield HD1 9EL T: 01484 221000 www.kirklees.gov.uk

Client
Kirklees Council

Project
Grange Moor Primary School & Kirkburton Children's Centre

Sheet Title
Existing & Proposed Plans & Elevations

Drawn LF	Feb 2026	Checked	
Project Number CLA650015		Issue Status PLANNING	
Drawing Number P1		Revision	Scale on dwg.

Cad Ref: g:\humber\huddersfield\0215\drawings\grange moor children centre (incl) site plan.dwg
This drawing is to be read in conjunction with all other drawings and contract documents issued.
All dimensions must be checked and verified on site before commencing any works.
This drawing is copyright and remains the property of Kirklees Council.

Printed by Luke Foxall on 19/02/2026 at 1:11 pm scale