




IF IN ANY DOUBT PLEASE ASK THE ARCHITECT FOR CLARIFICATION.
DO NOT SCALE FROM DRAWING. ALL DIMENSIONS TO BE CHECKED ON SITE.
THE COPYRIGHT FOR THESE DRAWINGS REMAINS THE PROPERTY OF THE ARCHITECT. THEY MUST NOT BE REPRODUCED IN ANY WAY WITHOUT THE ARCHITECT'S PRIOR WRITTEN CONSENT.

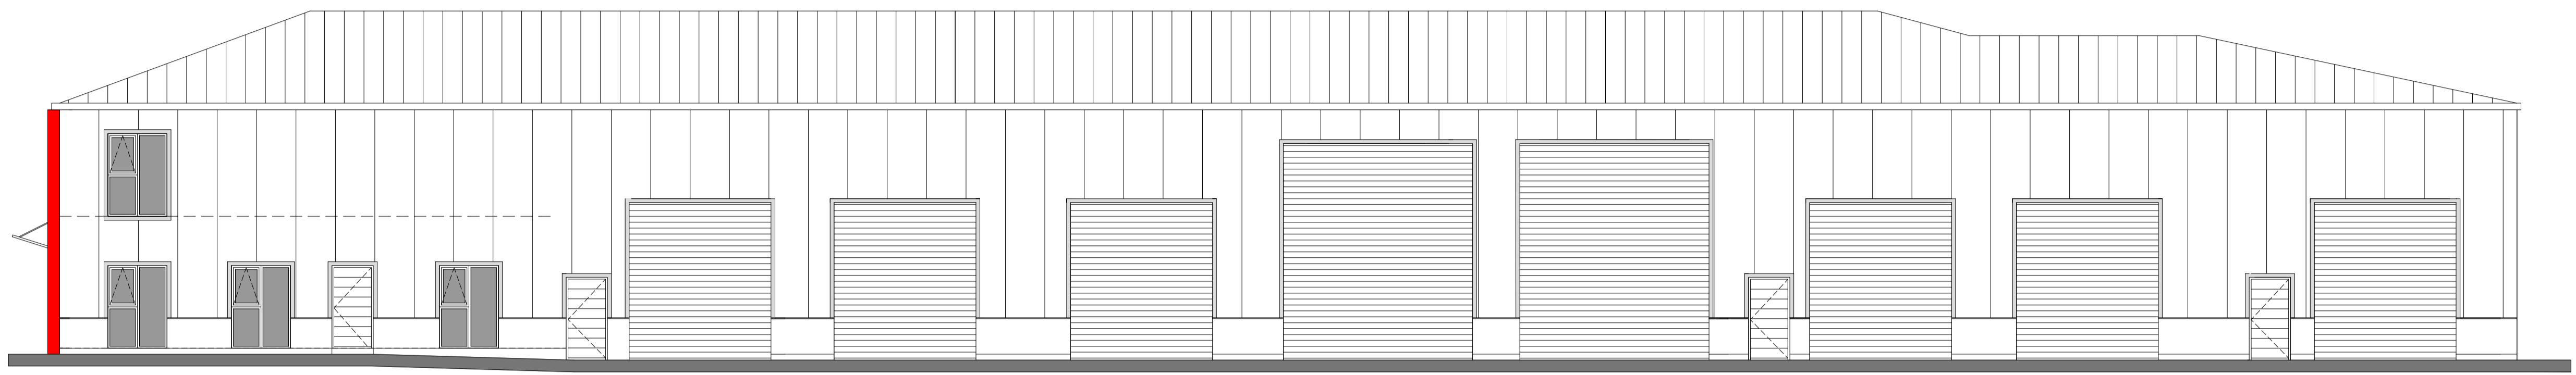

EAST ELEVATION

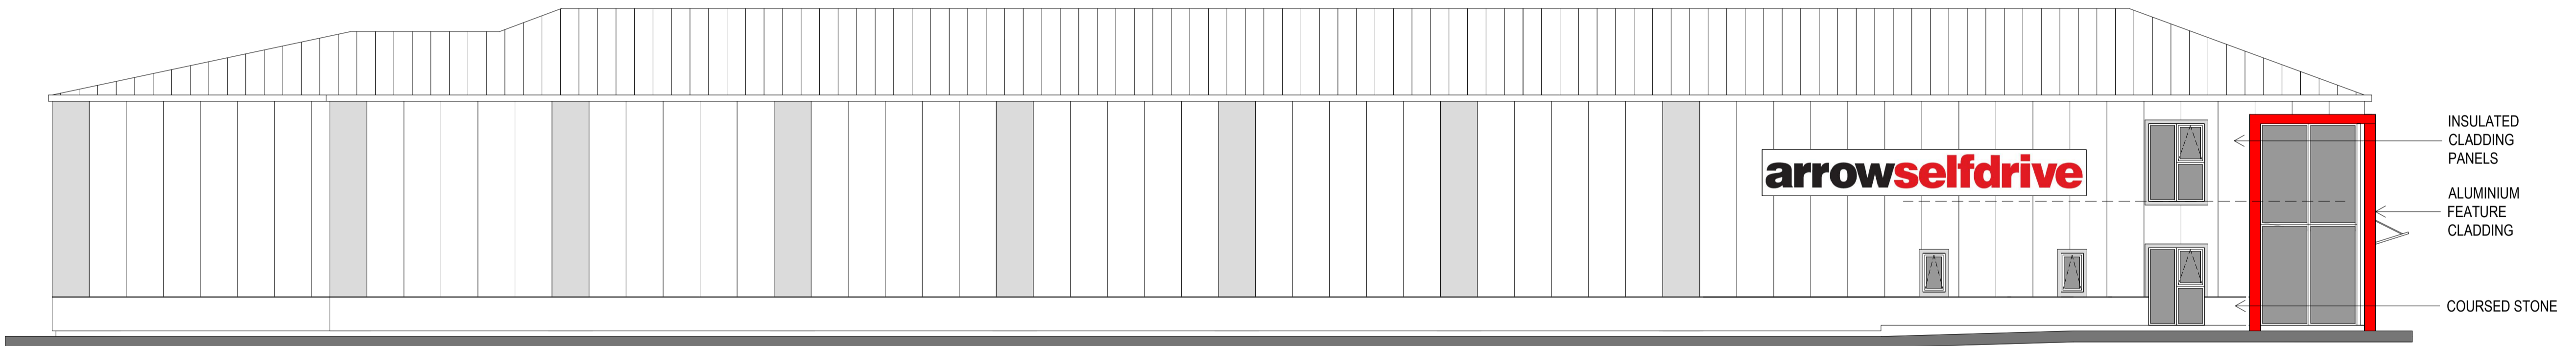


WEST ELEVATION

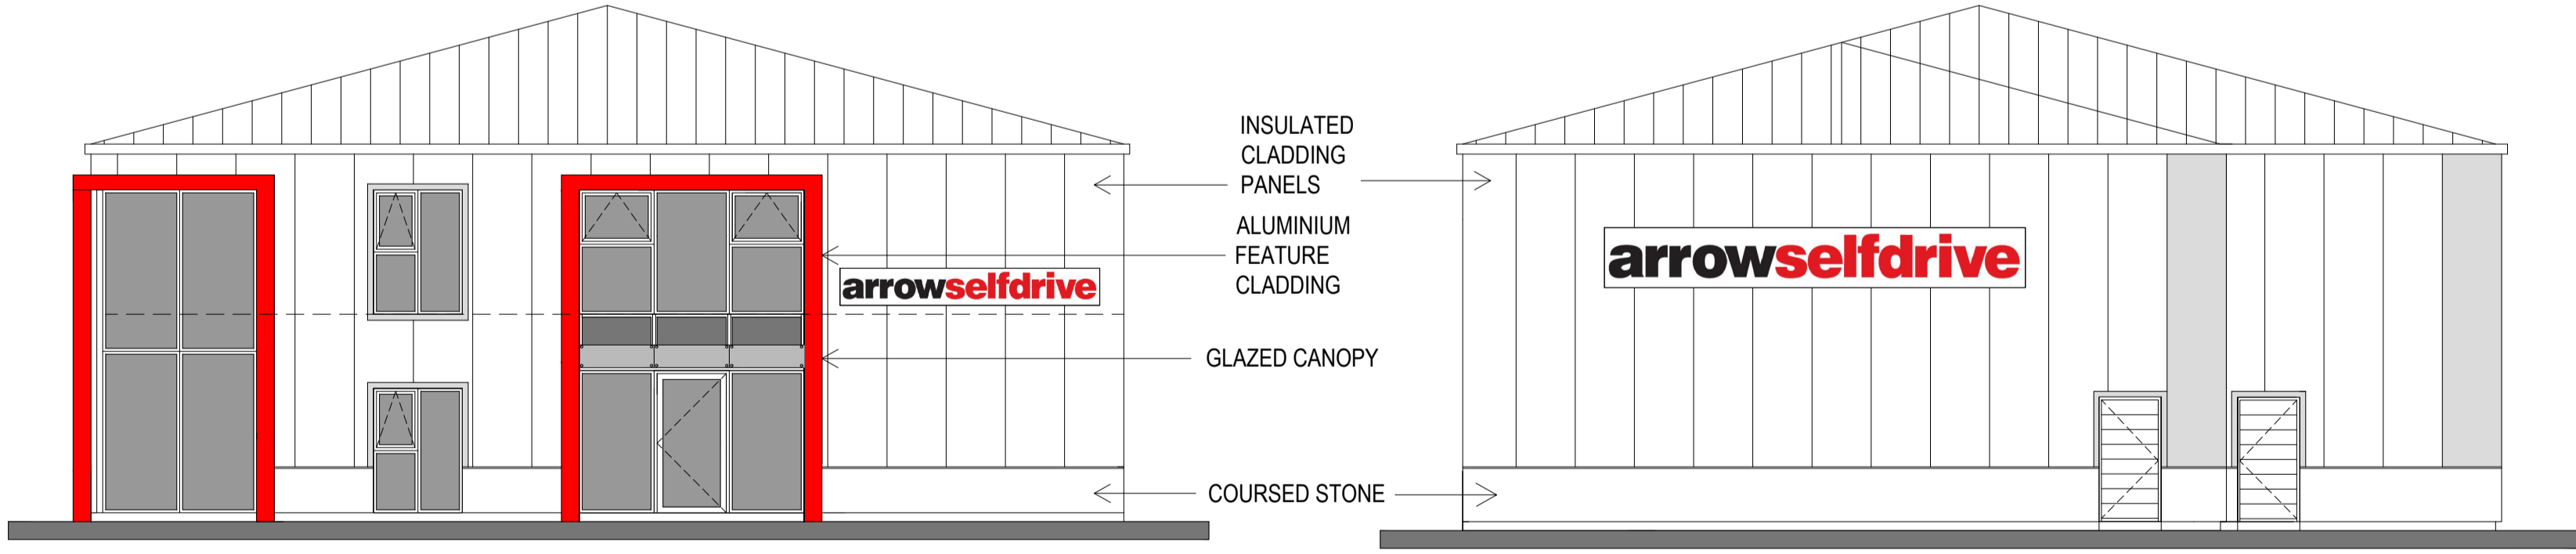

SOUTH ELEVATION

NORTH ELEVATION

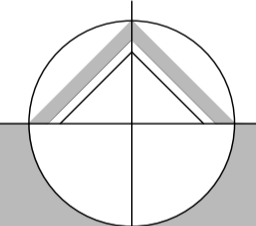

northern design partnership

Chartered Architects
The Chapel, Millmoor Road,
Meltham, Holmfirth, HD9 5JU

www.northerndesignpartnership.co.uk
Instagram: @northerndesignp
Telephone: (01484) 854848

client ARROW SELF DRIVE

project NEW PREMISES
ST ANDREWS ROAD
HUDDERSFIELD
HD1 6RZ

drawing DETAILED ELEVATIONS

revision	notes	date	drawn
A	DESIGN REVISION	01.26	MG

scale :	1:100 AT A1	04.24	PB
---------	-------------	-------	----

project no.	drawing no.	revision
2322	03	A