




IF IN ANY DOUBT PLEASE ASK THE ARCHITECT FOR CLARIFICATION.
 DO NOT SCALE FROM DRAWING. ALL DIMENSIONS TO BE CHECKED ON SITE.
 THE COPYRIGHT FOR THESE DRAWINGS REMAINS THE PROPERTY OF THE ARCHITECT. THEY MUST NOT BE REPRODUCED IN ANY WAY WITHOUT THE ARCHITECT'S PRIOR WRITTEN CONSENT.

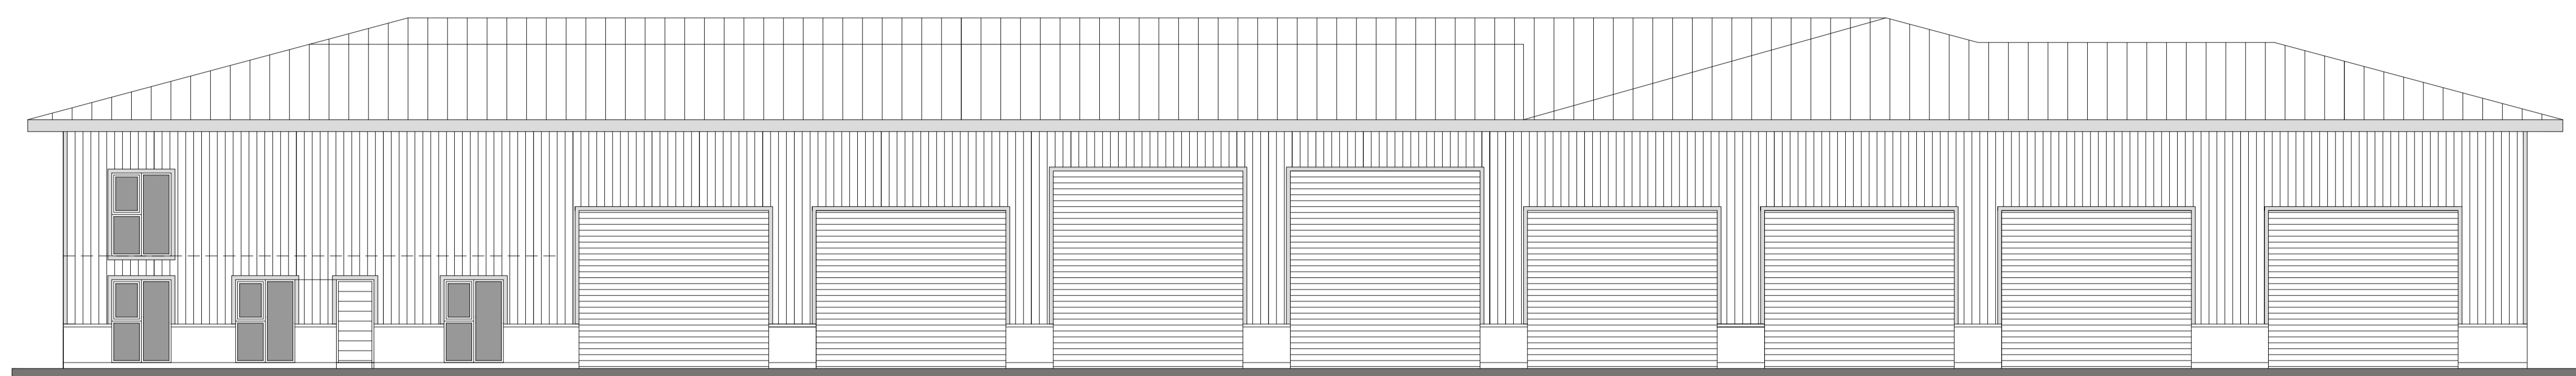


EAST ELEVATION

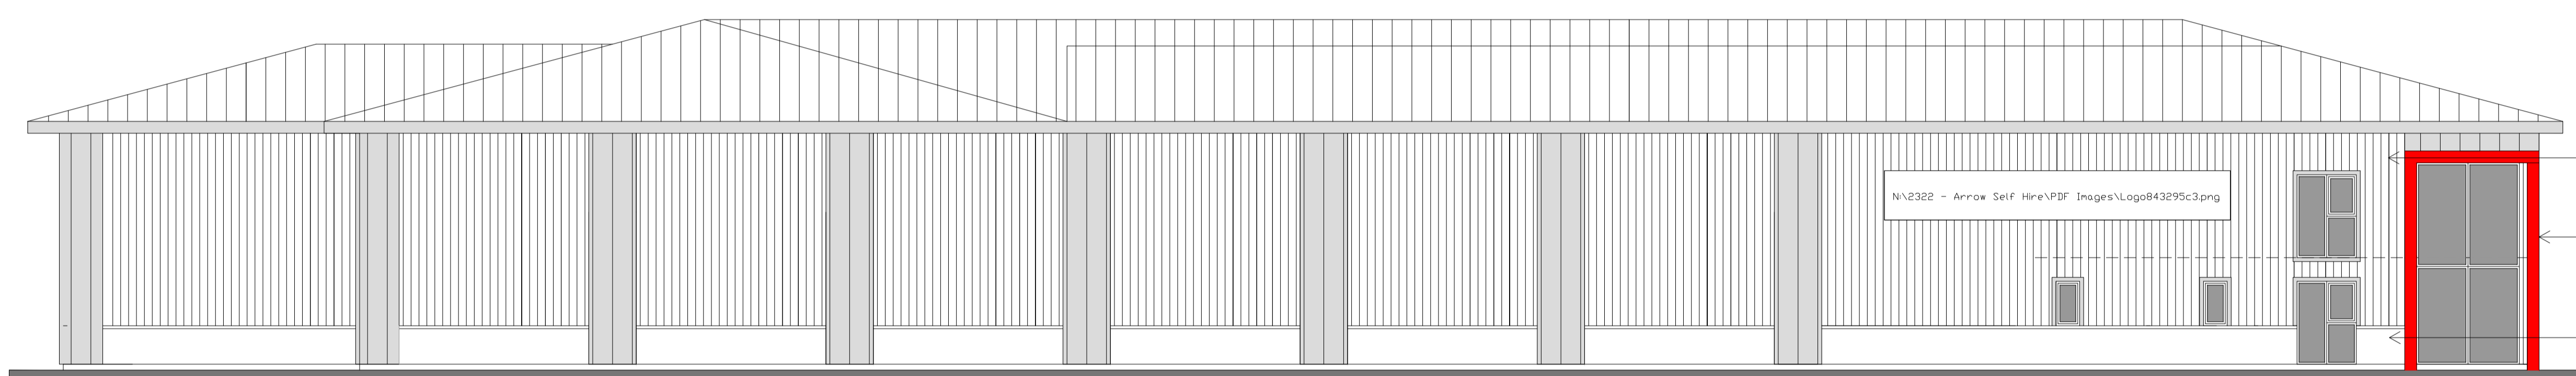

WEST ELEVATION

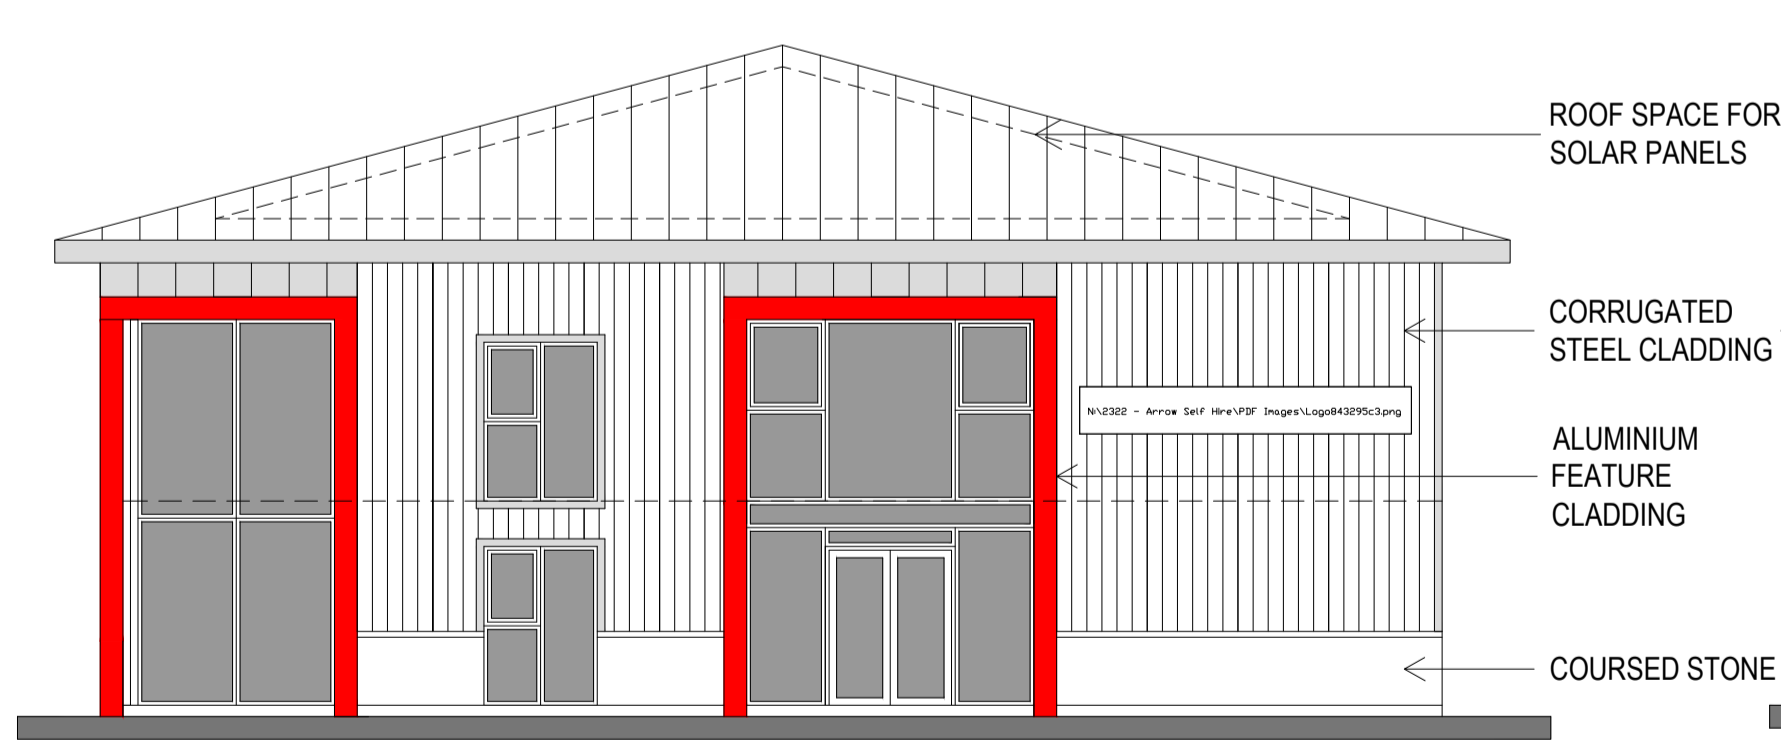


SOUTH ELEVATION

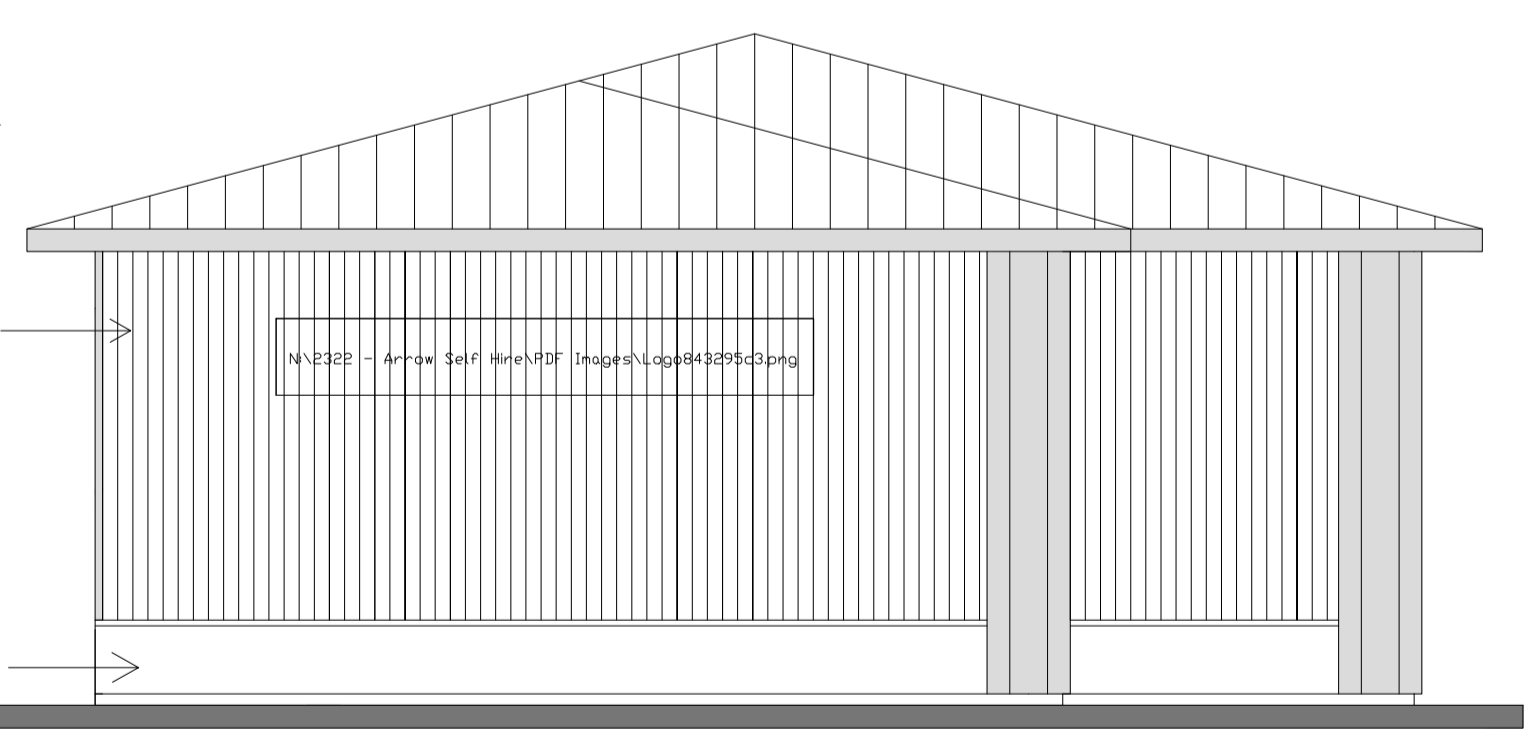

NORTH ELEVATION

- ← CORRUGATED STEEL CLADDING
- ← ALUMINIUM FEATURE CLADDING
- ← COURSED STONE

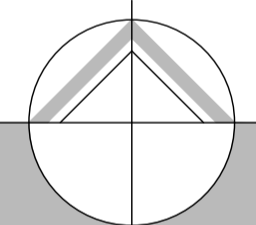

northern design partnership

Chartered Architects
 The Chapel, Millmoor Road,
 Meltham, Holmfirth, HD9 5JU

www.northerndesignpartnership.co.uk
 Instagram: @northerndesignp
 Telephone: (01484) 854848

client	ARROW SELF DRIVE		
project	NEW PREMISES ST ANDREWS ROAD HUDDERSFIELD HD1 6RZ		
drawing	PROPOSED ELEVATIONS		
revision	notes	date	drawn
1			
scale :	1:100 AT A1	04.24	PB
project no.	2322	drawing no.	03
		revision	