


General Planning Notes
 This drawing is prepared solely for design and planning submission purposes. It is not intended or suitable for either Building Regulation or Construction purposes and should not be used for such.

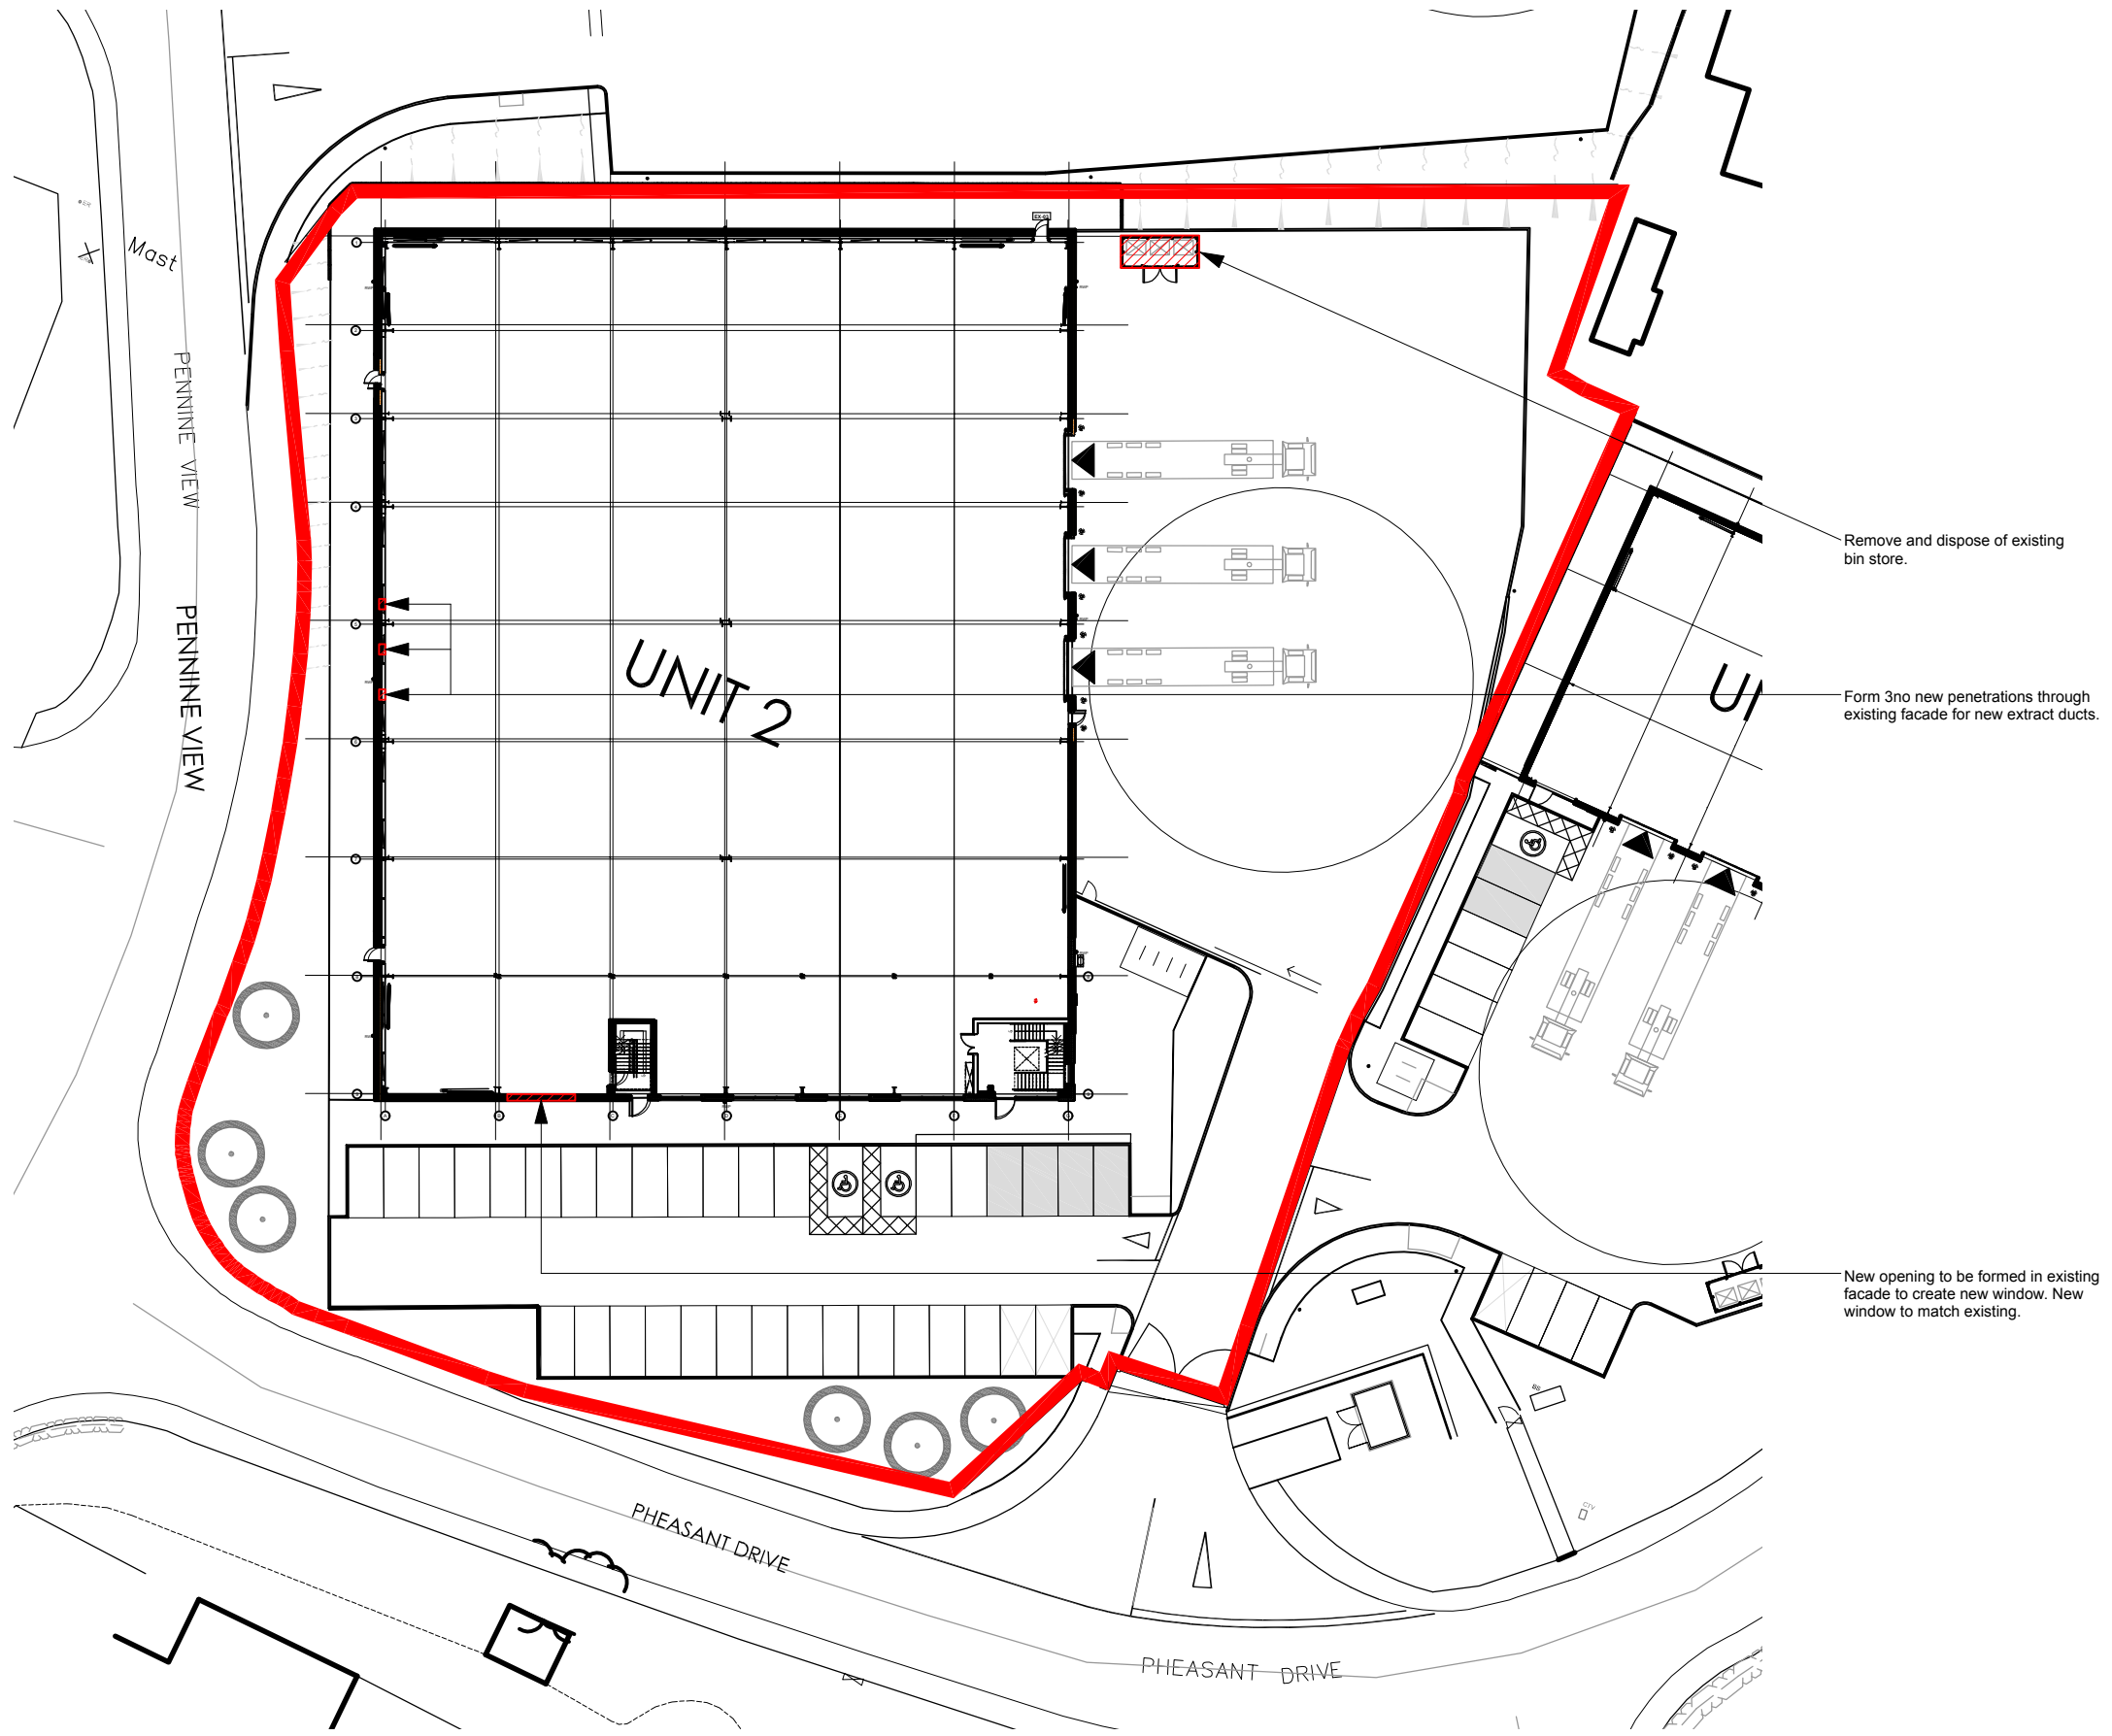

No	Date	Revision
----	------	----------


Unit 2, Norquest Industrial Estate

Planning	
Client	NaughtOne
Project	Unit 2, Norquest Industrial Estate, Batley, WF17 9NE
Title	Existing/Demolitions Site Plan
Date	February 2026
Drawn by	GP
Checked by	KM
Scale	1:500 @ A3

Drawing No. 1172_PL_01_00

Revision	
Found Associates Ltd	+44 (0) 20 7734 8400 info@foundassociates.com foundassociates.com

1 Existing/Demolitions Site Plan
 Scale 1:500 @ A3

 

Scale Bar
 All plans drawn from site survey dimensions.
 Scale in millimetres