
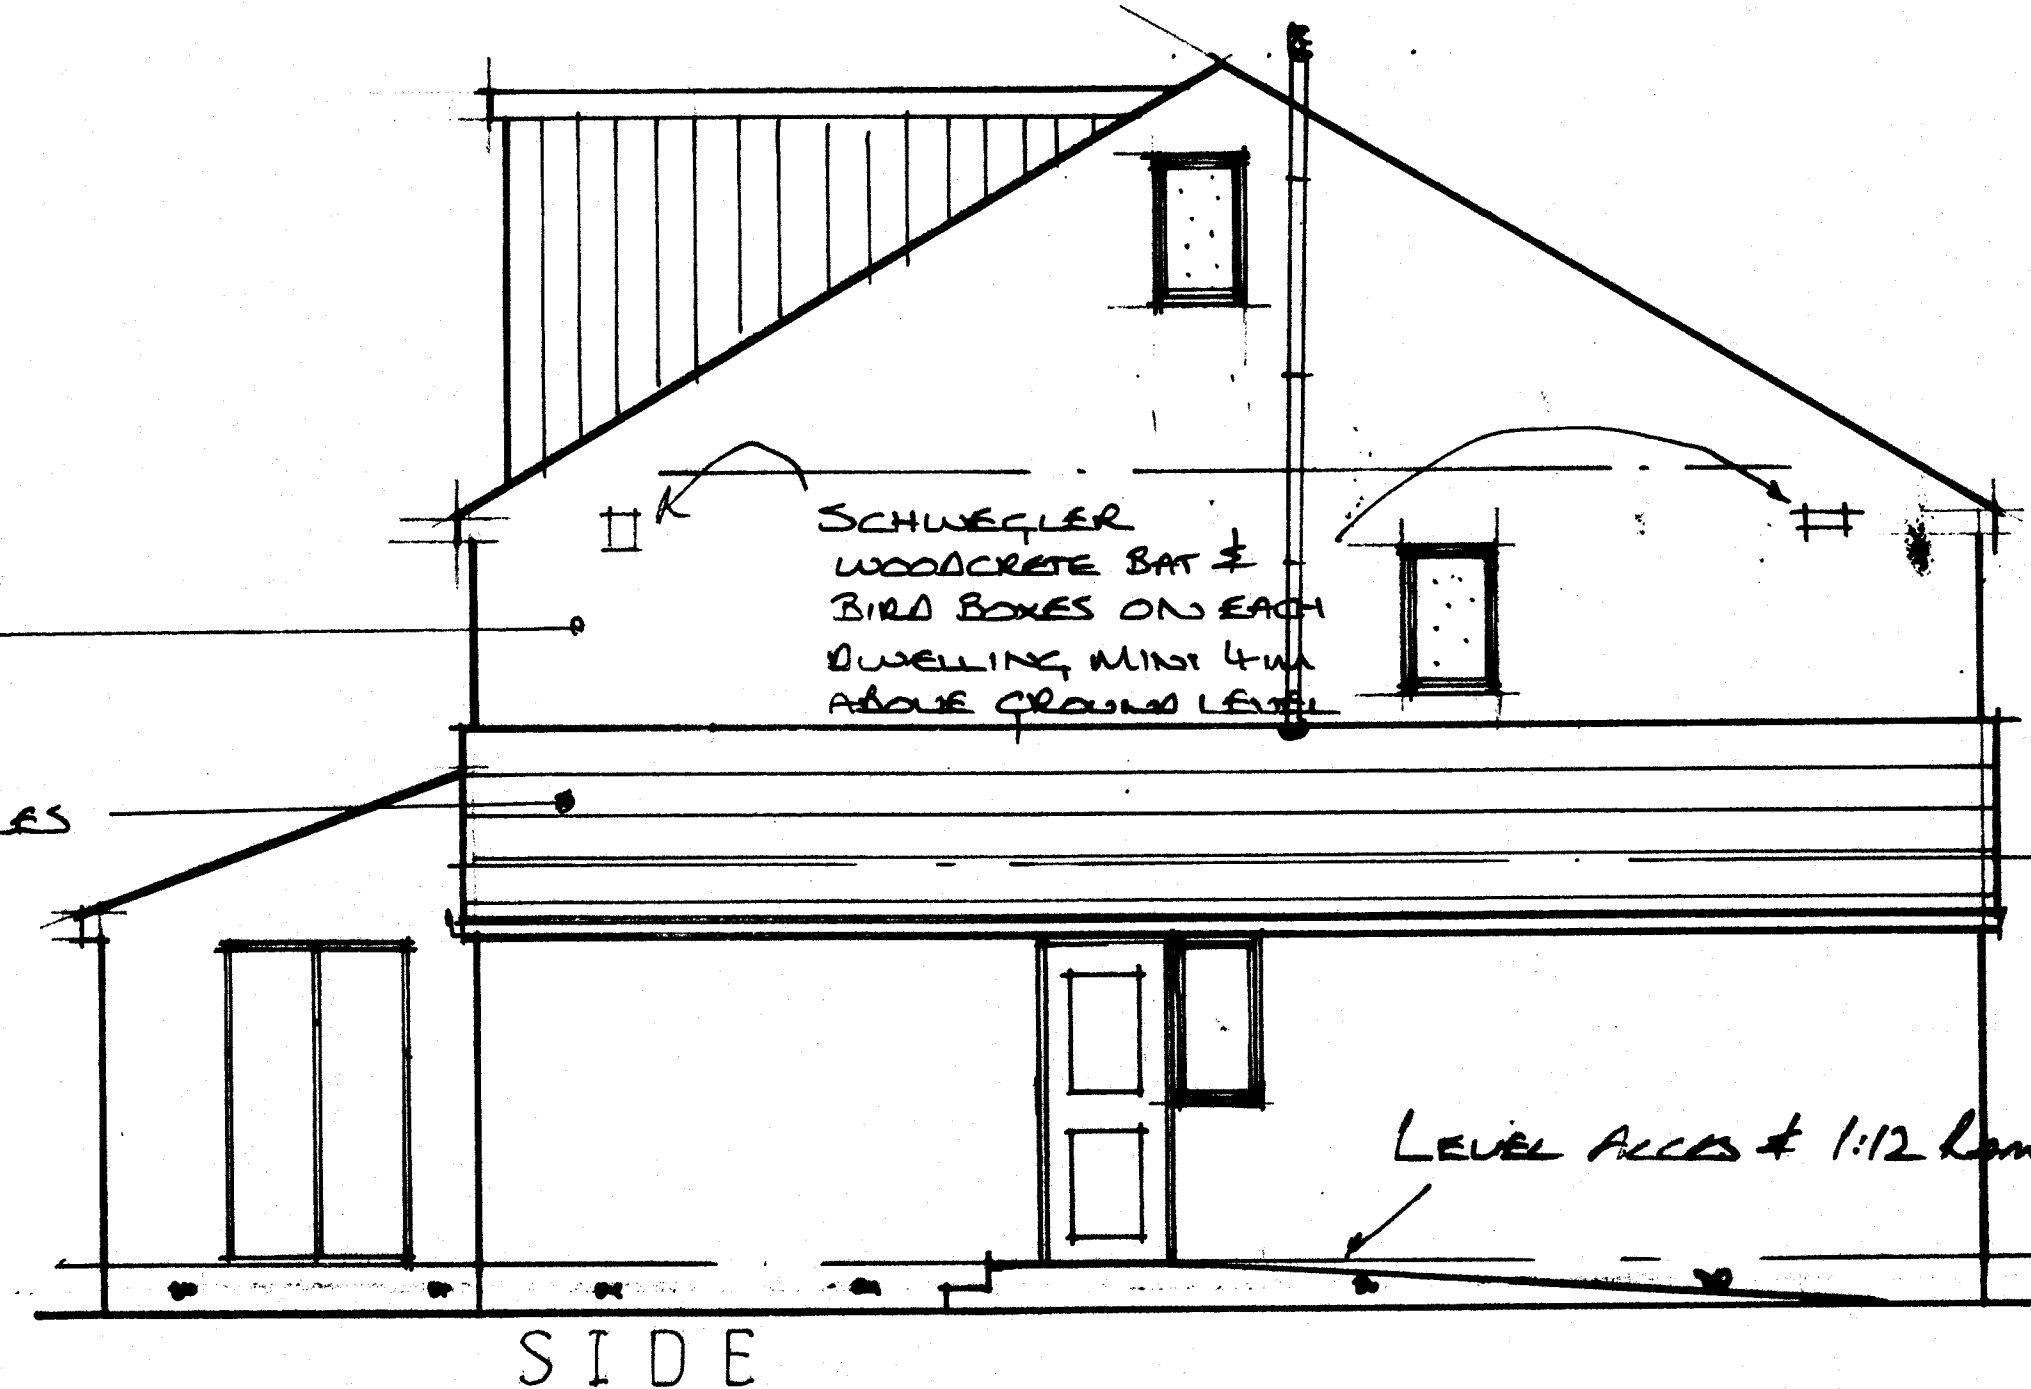


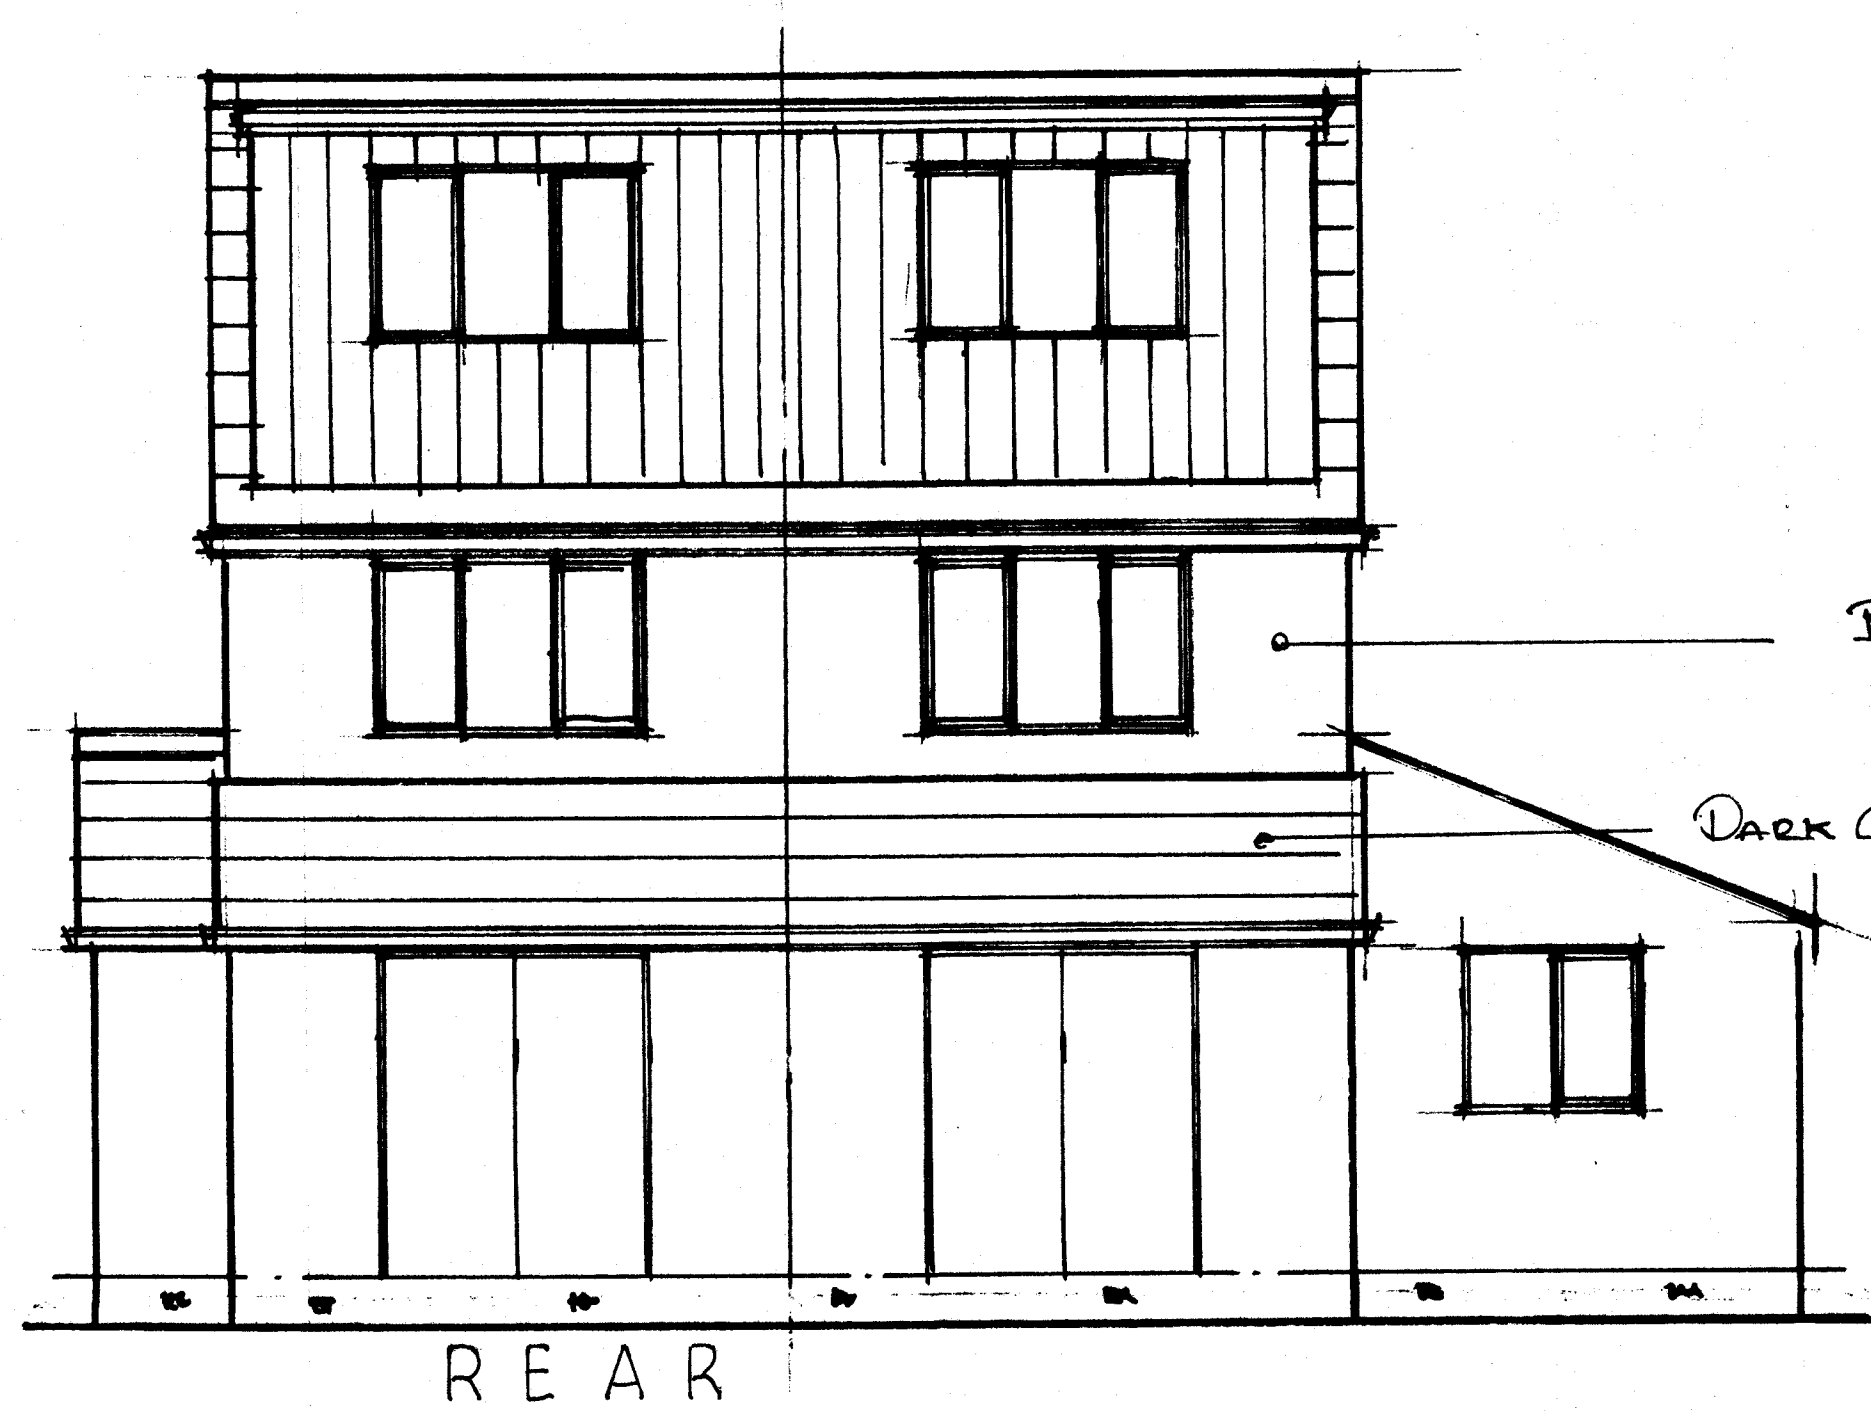




BRICK

DARK GREY CONX TILES

SCHUEGLER
WOODCRETE BAT &
BIRD BOXES ON EACH
DUELLING MINI 4m
ROOF GROUND LEVEL

GRADE 4 LEAD FLASHING & DPC
CAVITY TRAY AT ROOF TO WALL JUNCTION

LEVEL ACCESS & 1:12 RAMP APPROACH

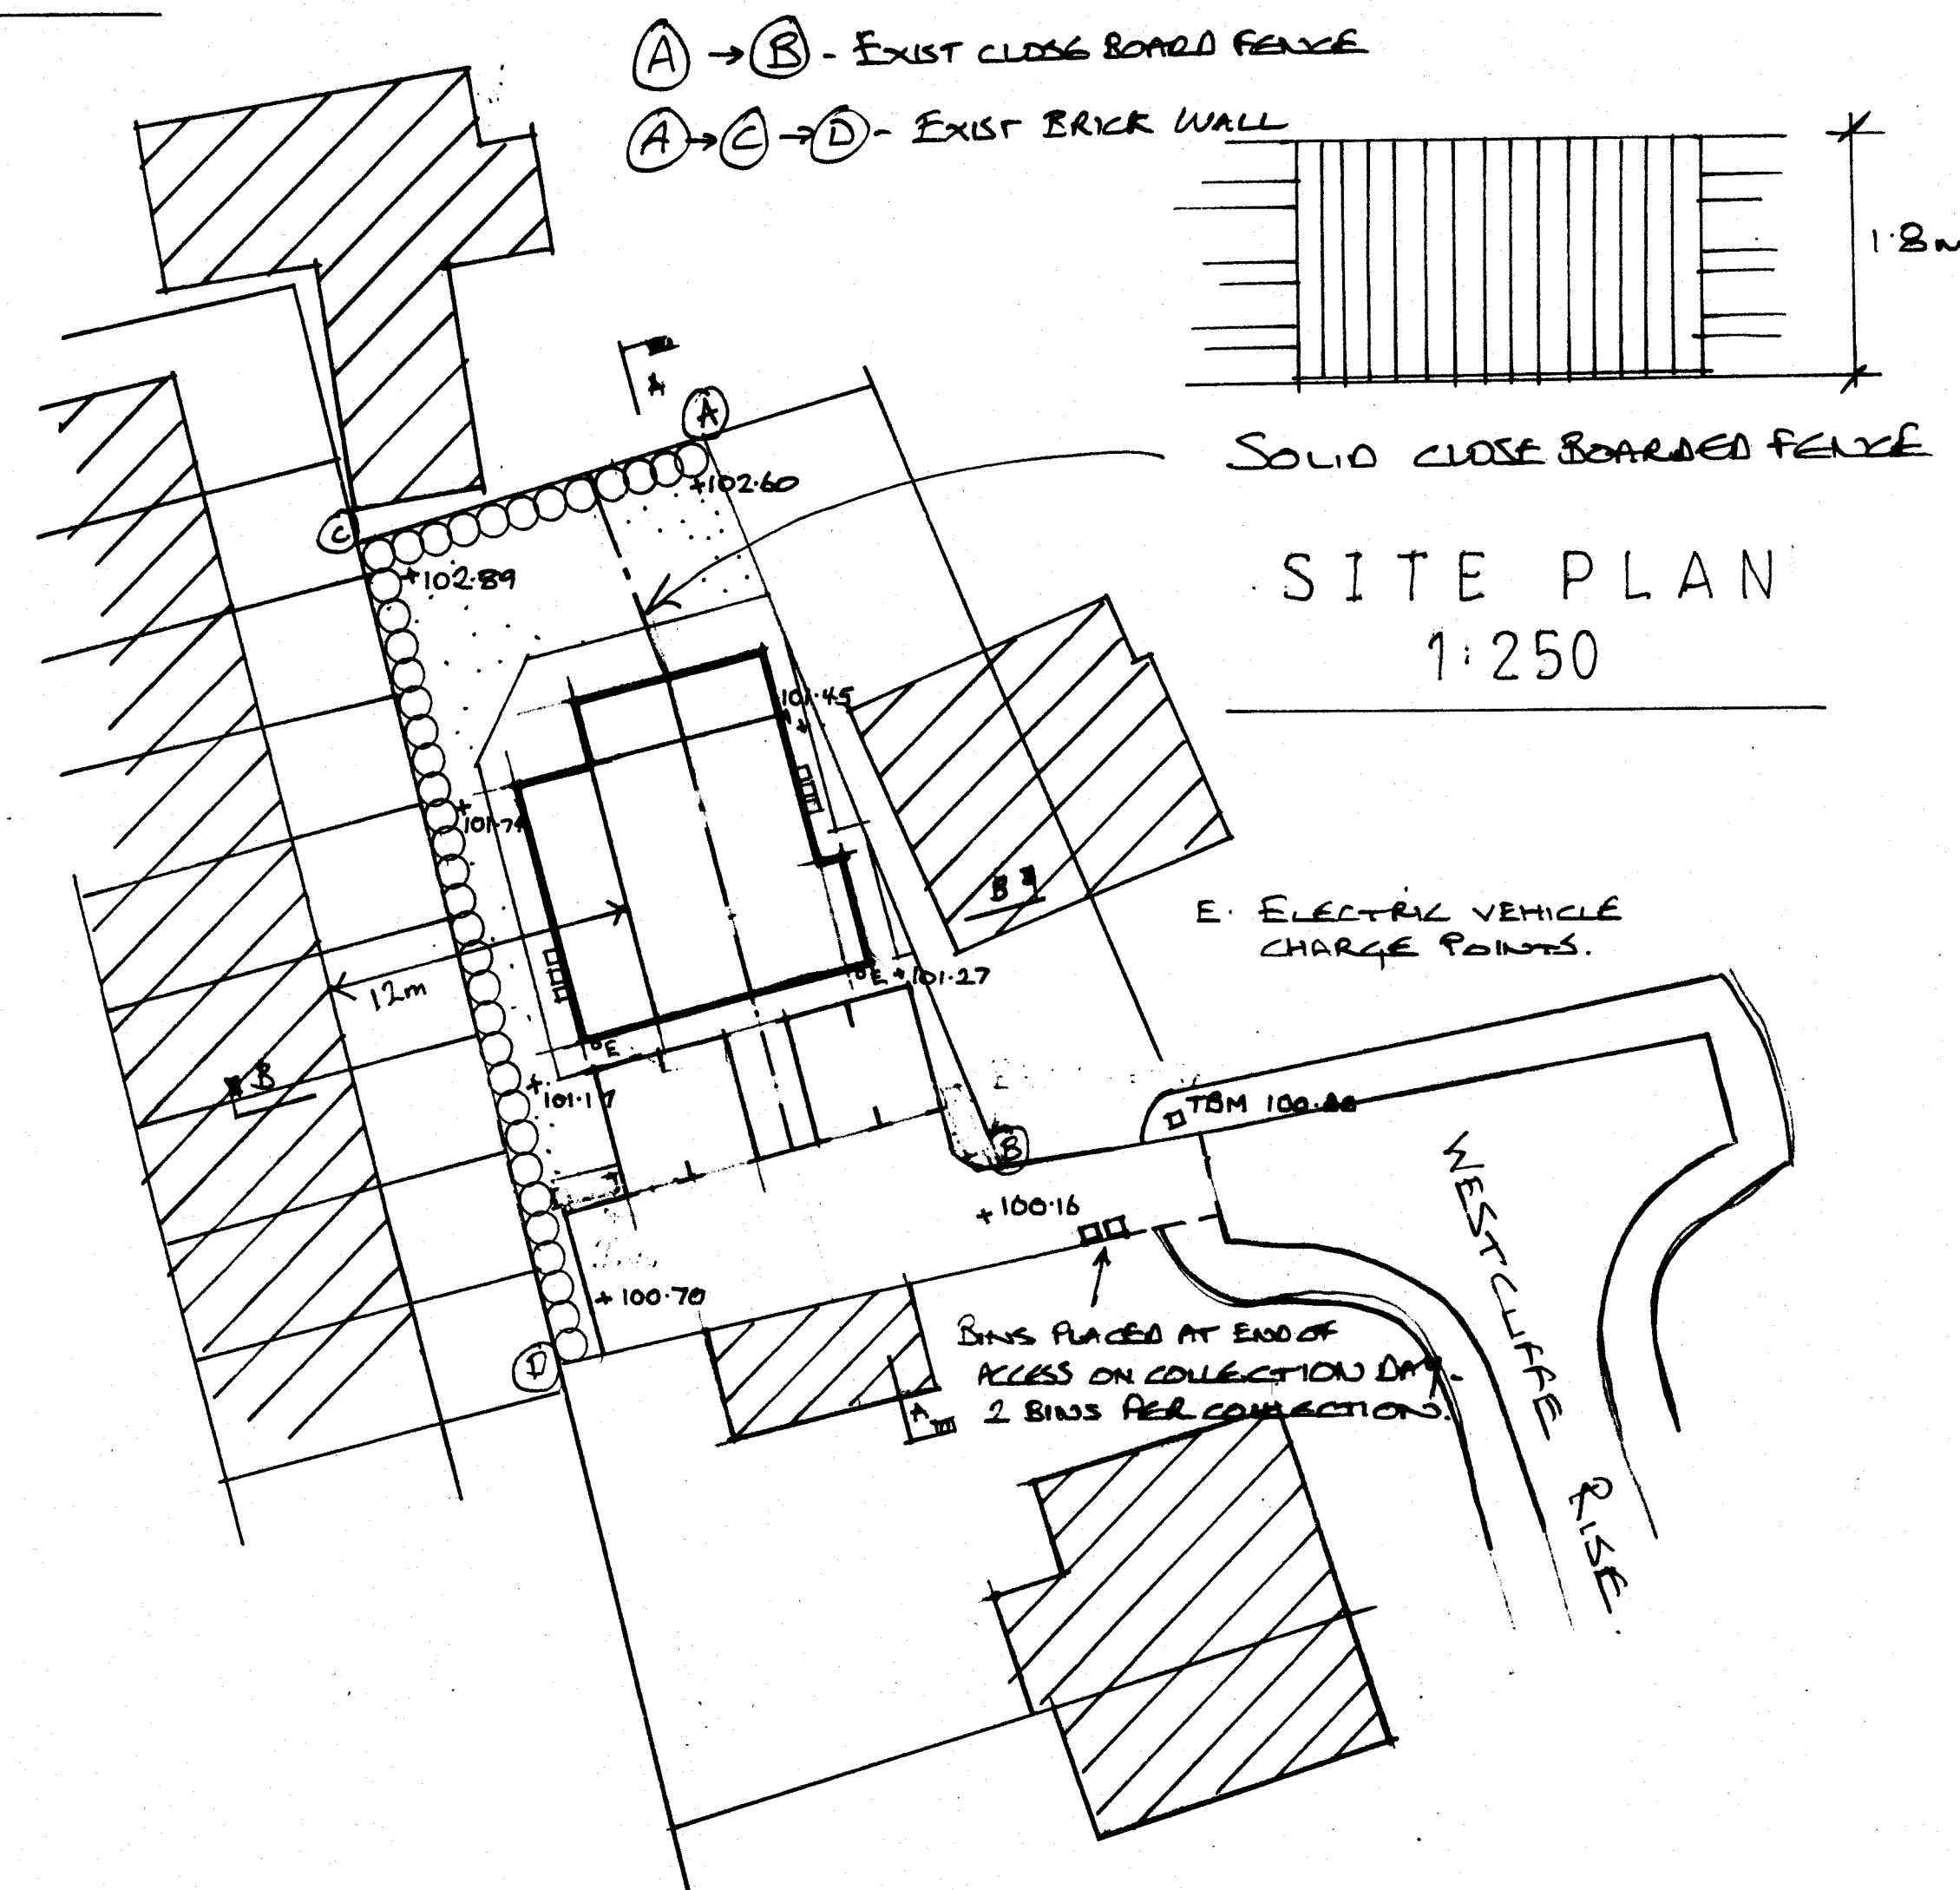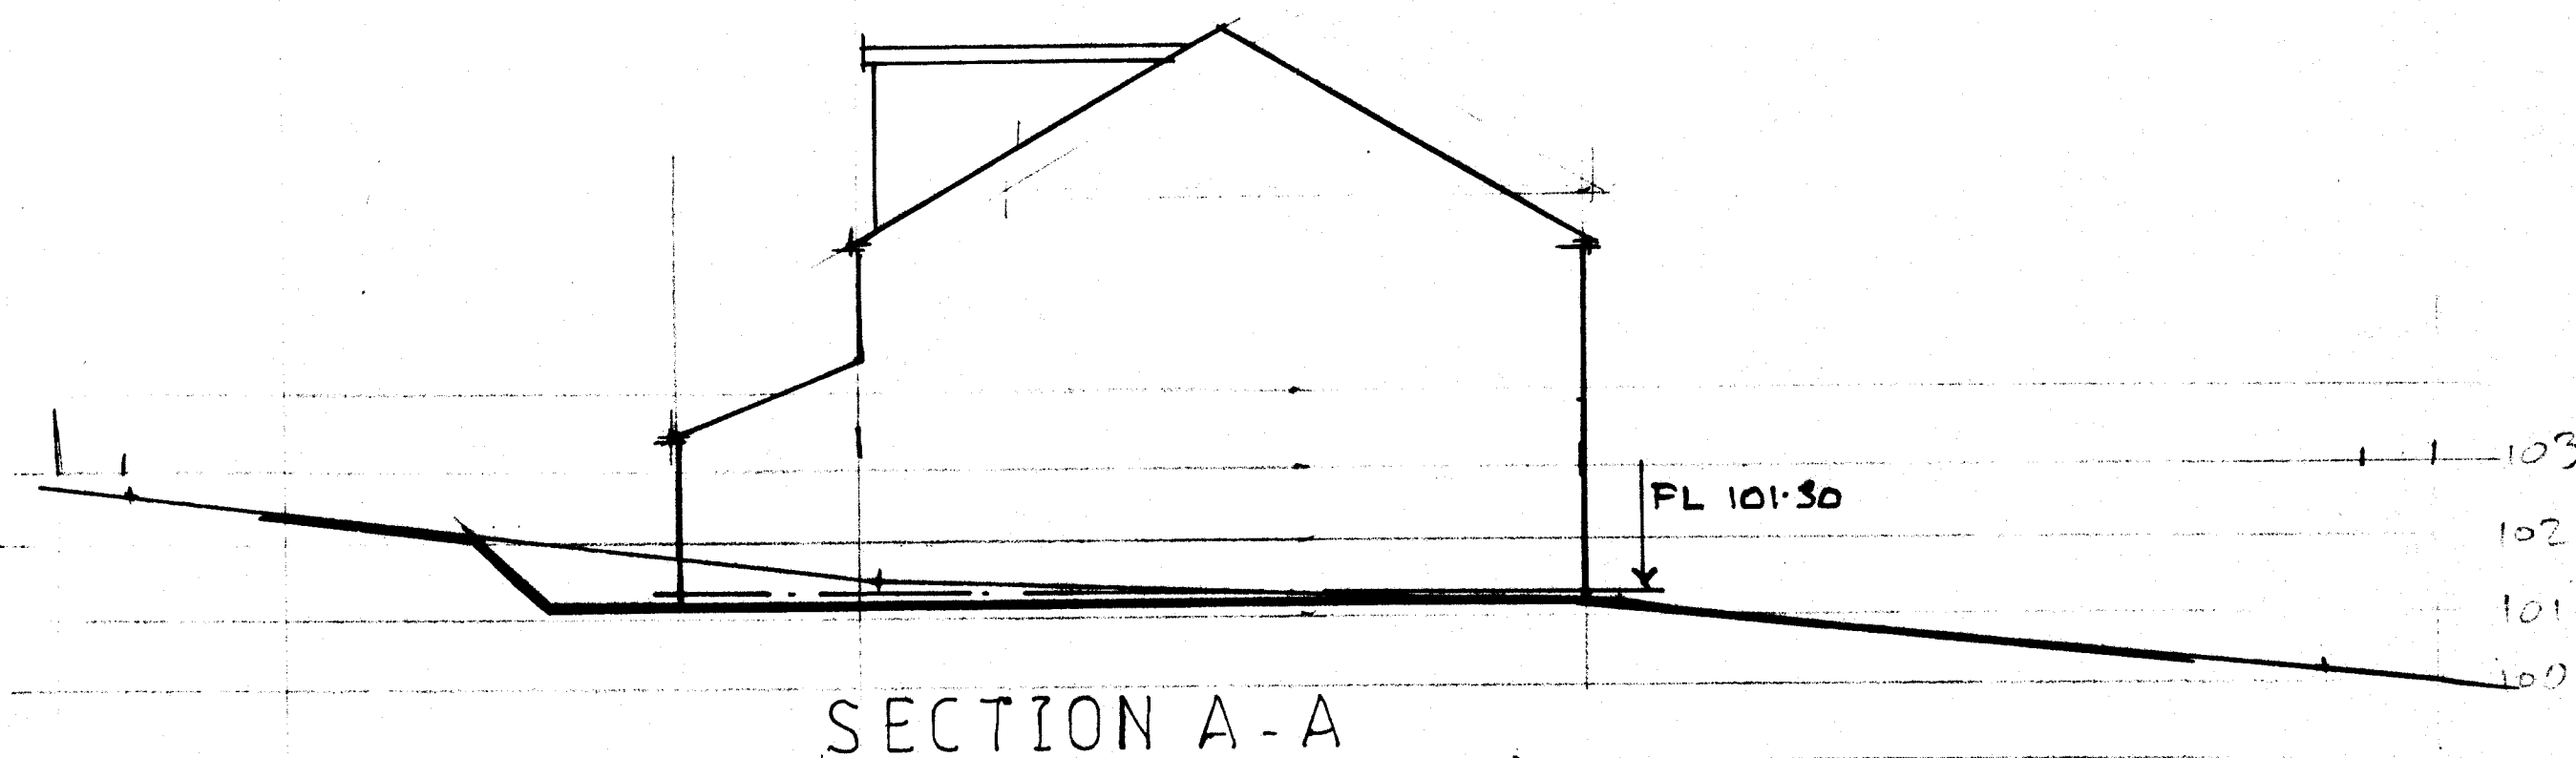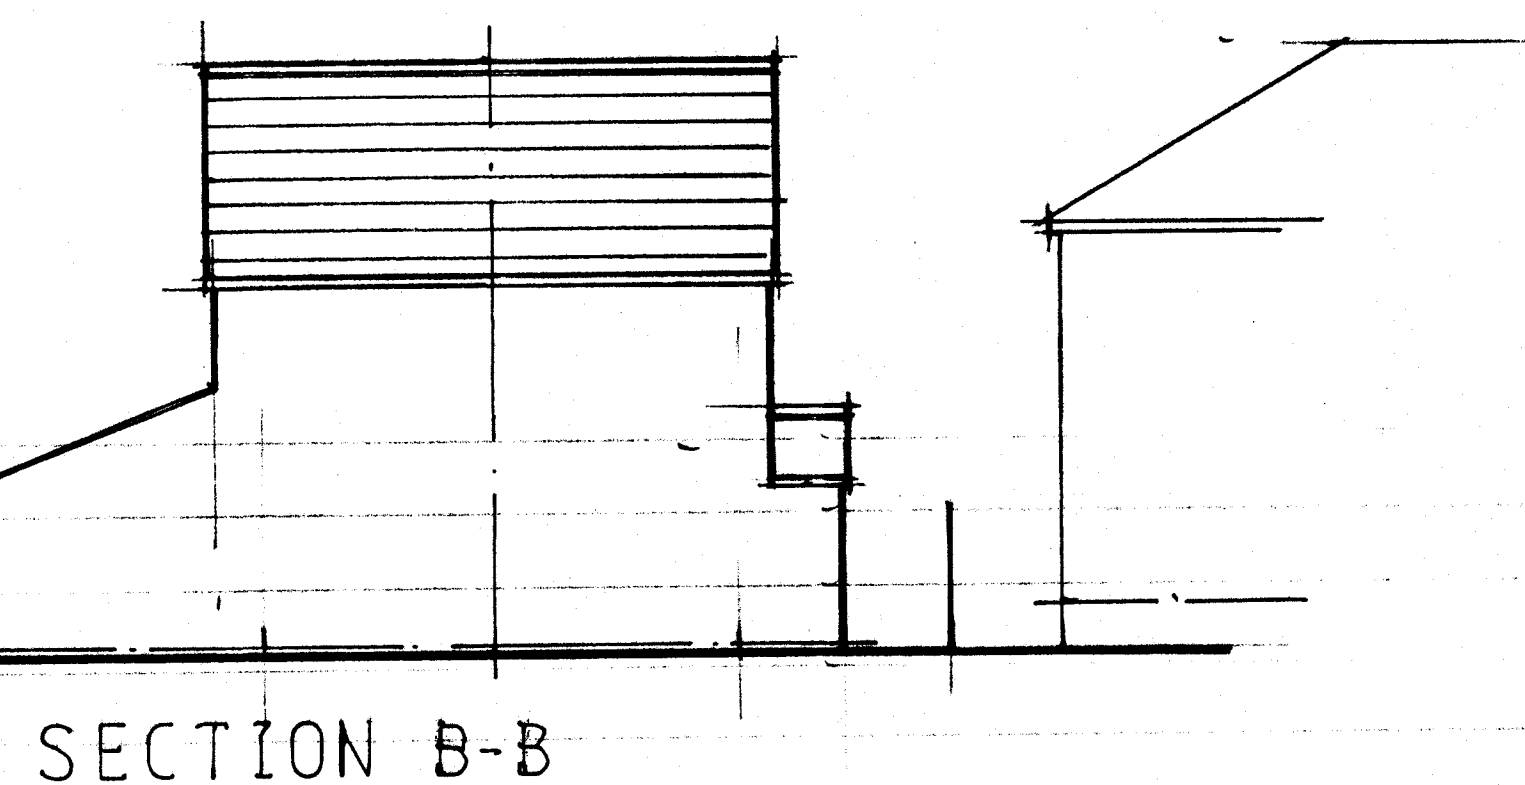

A → B - EXIST CLOSE BOARD FENCE

A → C → D - EXIST BRICK WALL

1.8m

SOLID CLOSE BOARDED FENCE

SITE PLAN
1:250

E. ELECTRICAL VEHICLE
CHARGE POINTS.

BINS PLACED AT END OF
ACCESS ON COLLECTION DAY -
2 BINS PER COLLECTION

Notes :-
- ALL DIMENSIONS MUST BE CHECKED ON SITE PRIOR TO WORKS STARTING.
- DO NOT SCALE.
- THIS DRAWING AND DESIGN REMAINS THE COPYRIGHT OF J.A. OLDROYD & SONS LTD. AND MAY NOT BE REPRODUCED WITHOUT PERMISSION.
- ALL WORKS MUST BE CARRIED OUT IN ACCORDANCE WITH CURRENT BUILDING REGULATIONS, CODES OF PRACTICE AND PLANNING OFFICERS REQUIREMENTS.
- ALL MATERIALS MUST COMPLY WITH CURRENT BRITISH STANDARDS IN SITUATION USED.

THIS IS A NOTIFIABLE PROJECT UNDER THE CONSTRUCTION & DESIGN REGULATIONS 2007. THE DEVELOPER MUST BY LAW INFORM THE LOCAL HEALTH & SAFETY EXECUTIVE AND ALSO OBTAIN THE SERVICES OF A C.D.M. CO-ORDINATOR.

Party Walls
The Party Wall Act etc. Act 1996 came into effect on 1st July 1997. If someone is planning to carry out building work which involves work on an existing wall shared with another property, or new building on the boundary with a neighbouring property, or excavating near a neighbouring building, they should find out whether that work falls within the scope of the Act. If it does, they must serve the statutory notice on all affected owners. The government has produced an explanatory leaflet which is available from planning services.

Date	Revisions

J.A. OLDROYD & SONS LTD
THE BARN, 3 PRIMROSE LANE
HIGHTOWN, LIVERSEDGE
WEST YORKSHIRE, WF15 6NS
TEL : 01274 865127
email: mr.oldroyd@yahoo.co.uk

Client
MR A SENIOR

Address
**WESTCLIFFE RISE
CLECKHEATON**

Drawing Title
HOUSING

scale **1:50**

date **JUN '25** drawn by

Dwg No **25/63/2** Rev