



WEST ELEVATION
1:100




SOUTH ELEVATION
1:100




EAST ELEVATION
1:100




NORTH ELEVATION
1:100

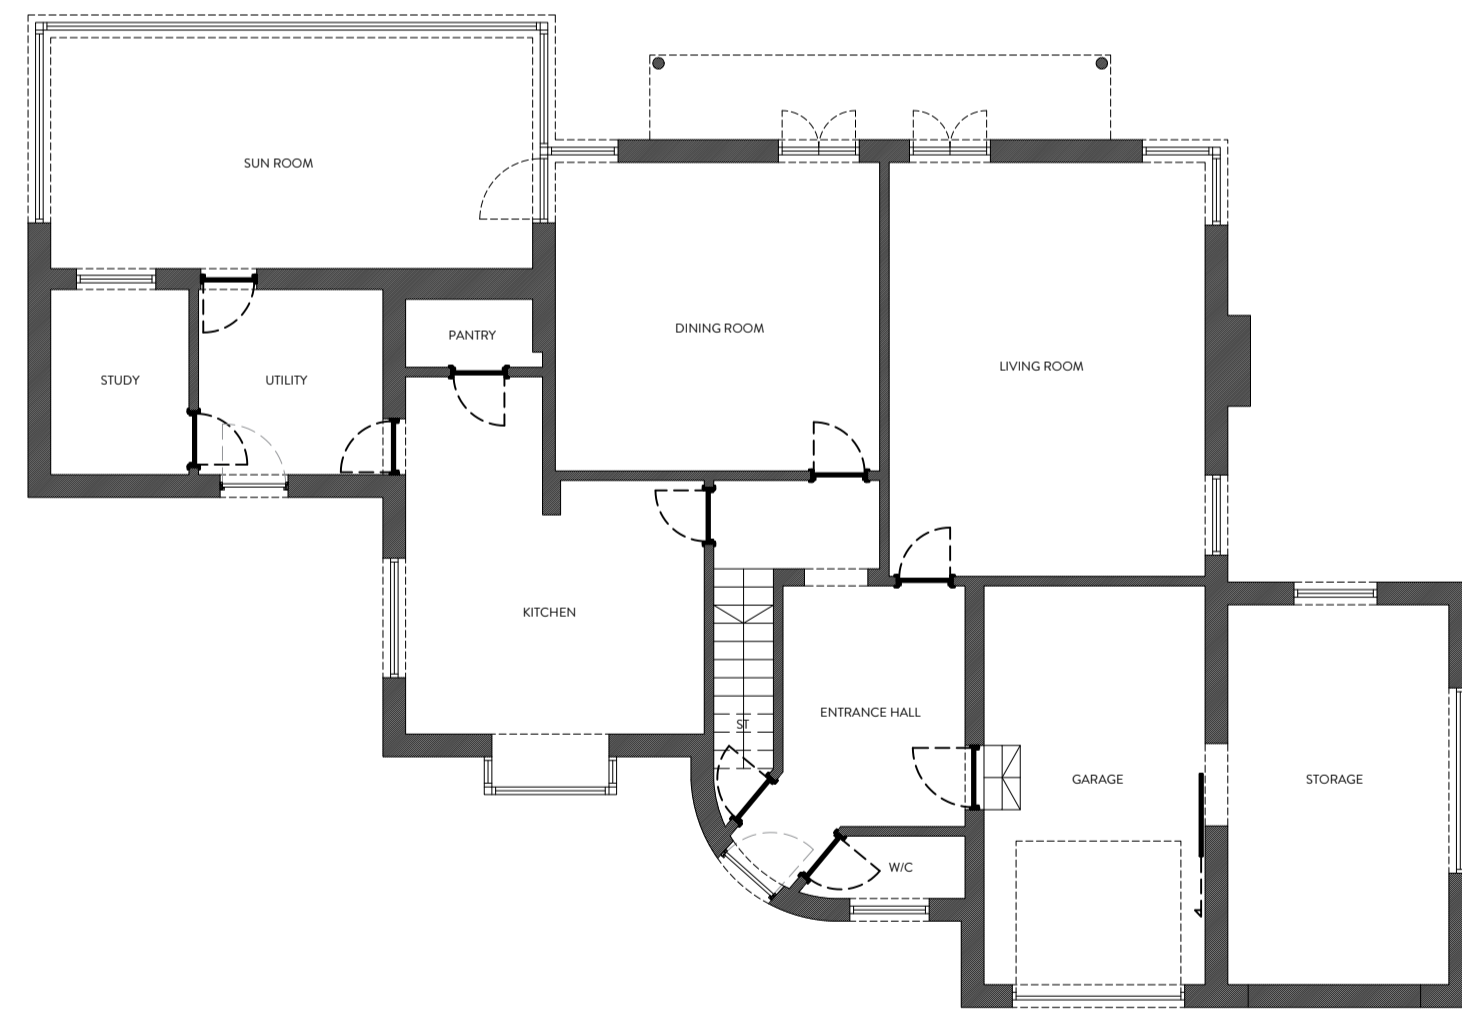

GROUND FLOOR PLAN
1:100

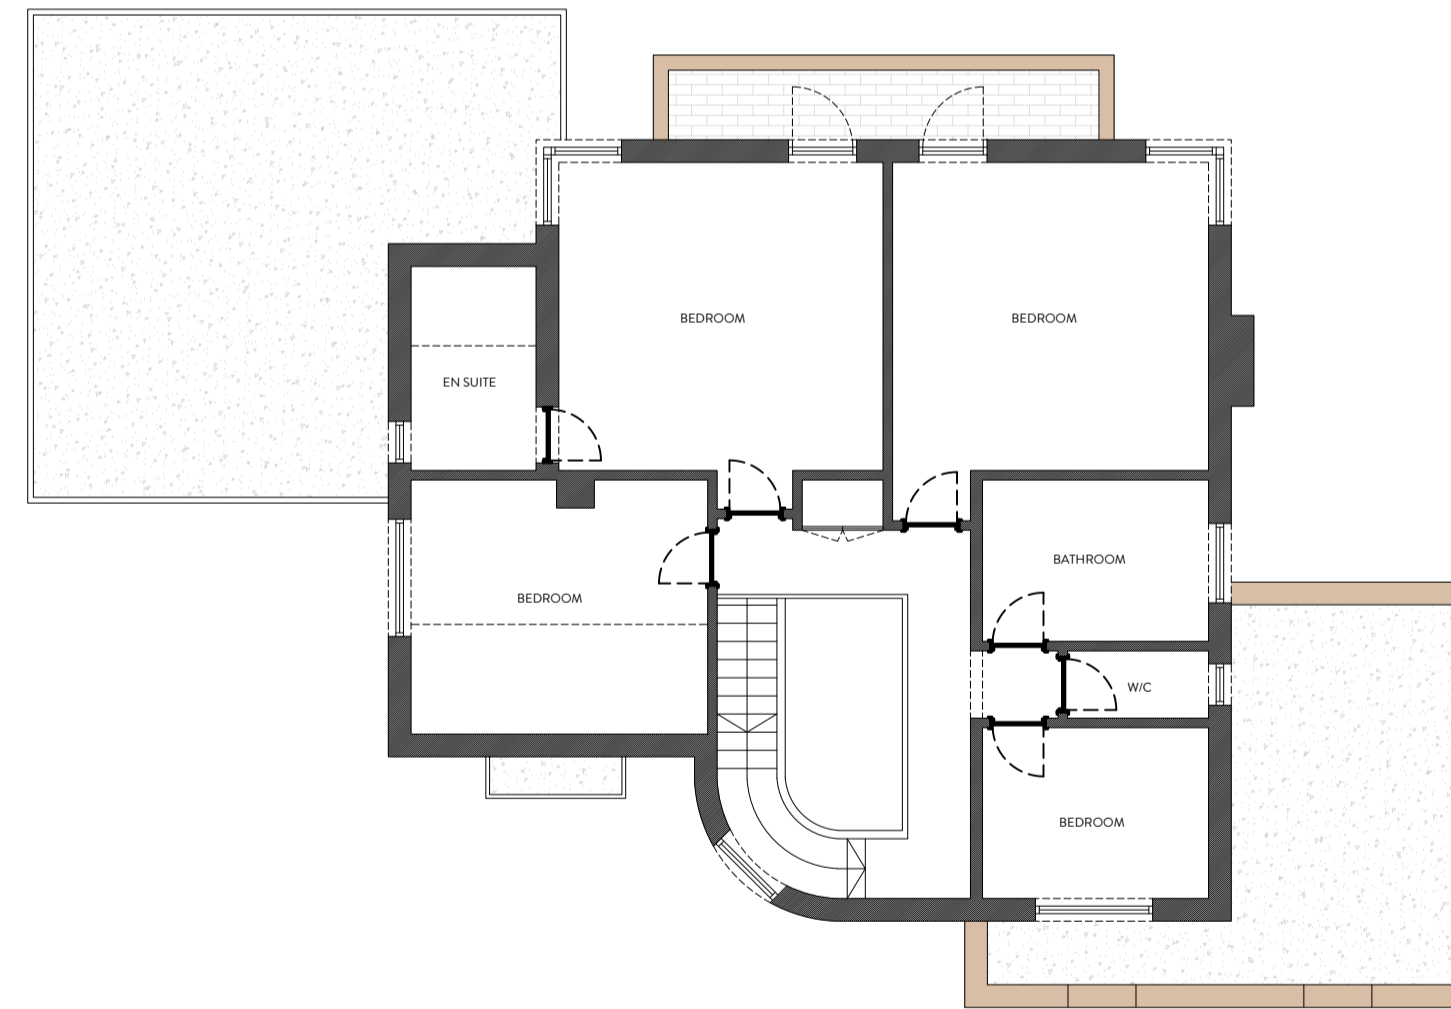

FIRST FLOOR PLAN
1:100

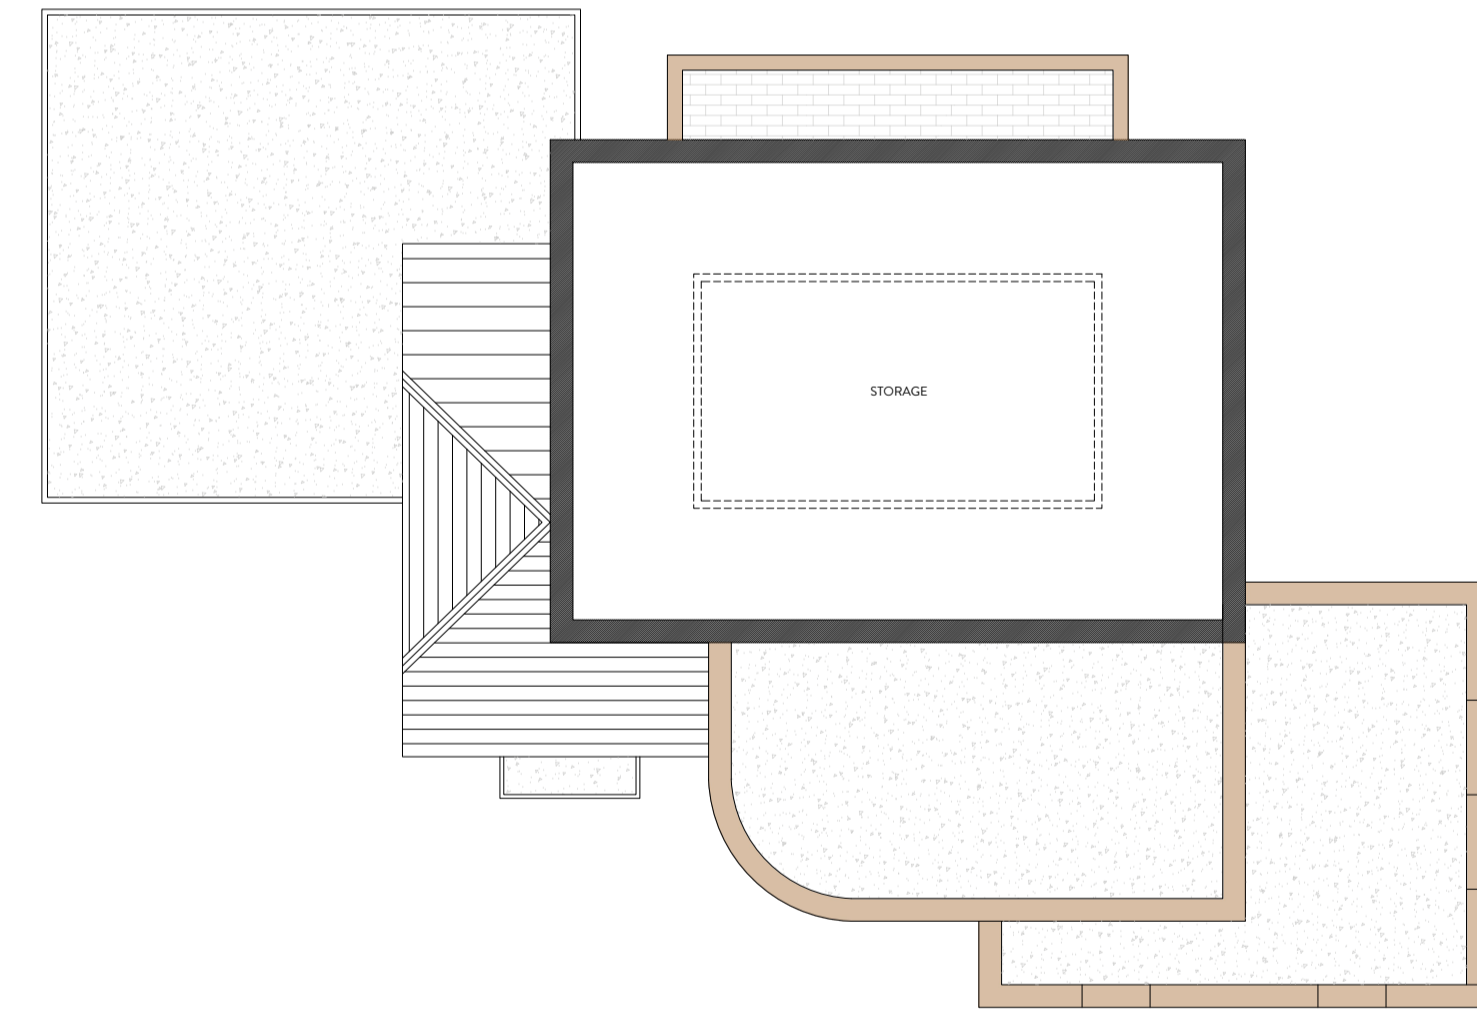

SECOND FLOOR PLAN
1:100



REVISION	DESCRIPTION	DATE	NOTES

PLANNING DRAWING ORANGE DESIGN STUDIO. ARCHITECTURAL PRACTICE hello@orangedesignstudio.co.uk 59A, Huddersfield Road, Mirfield, WF14 8AA orangedesignstudio.co.uk 01924 650930 <small>COPYRIGHT © ORANGE DESIGN STUDIO LIMITED</small>		PROJECT TITLE BATLEY FIELD HILL DRAWING TITLE EXISTING GA SCALE 1:100 DRAWN EG CHECKED JH DATE 07/11/25 PAPER SIZE A1 DWG NUMBER (EX)001 PROJECT REFERENCE ODS 25/1056 REVISION / CLIENT MS S MAYAT	
--	--	---	--