

SOUTH ELEVATION
1:100




EAST ELEVATION
1:100




NORTH ELEVATION
1:100



WEST ELEVATION
1:100

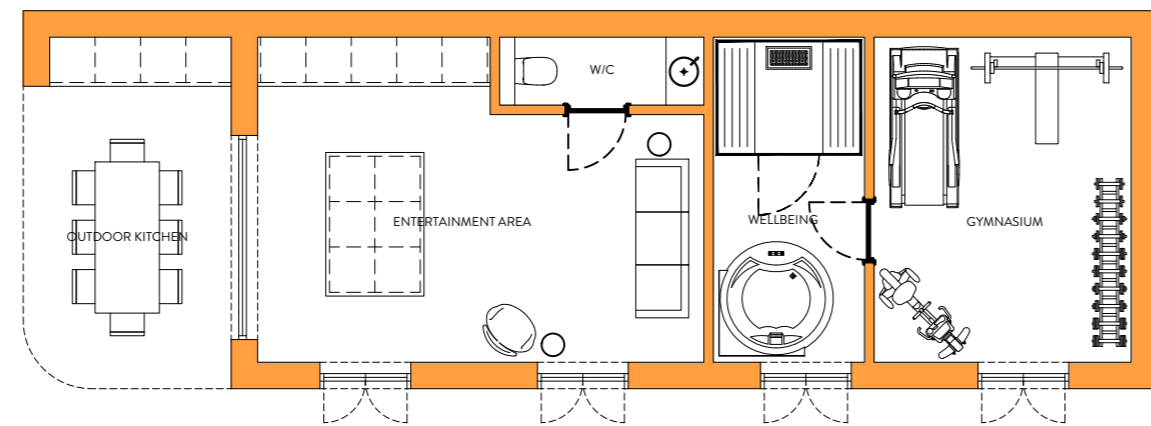

GROUND FLOOR PLAN
1:100

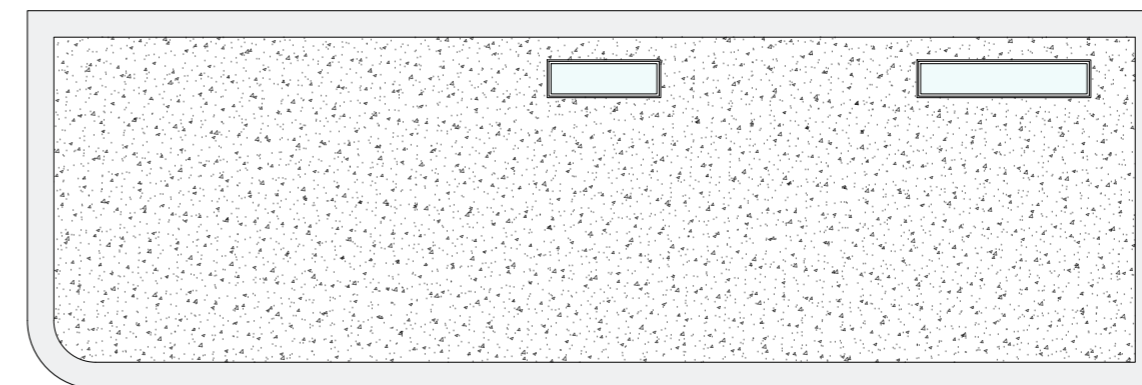

ROOF PLAN
1:100



REVISION	DESCRIPTION	DATE	NOTES

STATUS PLANNING DRAWING		PROJECT TITLE BATLEY FIELD HILL	
DRAWING TITLE ORANGE DESIGN STUDIO. ARCHITECTURAL PRACTICE		DRAWING TITLE PROPOSED OUTBUILDING	
SCALE 1:100	DRAWN EG	CHECKED JH	PROJECT REFERENCE ODS 25/1056
PAPER SIZE A2	DWG NUMBER (20)002	DATE 07/11/25	REVISION /
CLIENT MS S MAYAT			
<small>hello@orangedesignstudio.co.uk 59A, Huddersfield Road, Mirfield, WF14 8AA orangedesignstudio.co.uk 01924 650930 COPYRIGHT © ORANGE DESIGN STUDIO LIMITED</small>			