



Ground Floor Plan



First Floor Plan

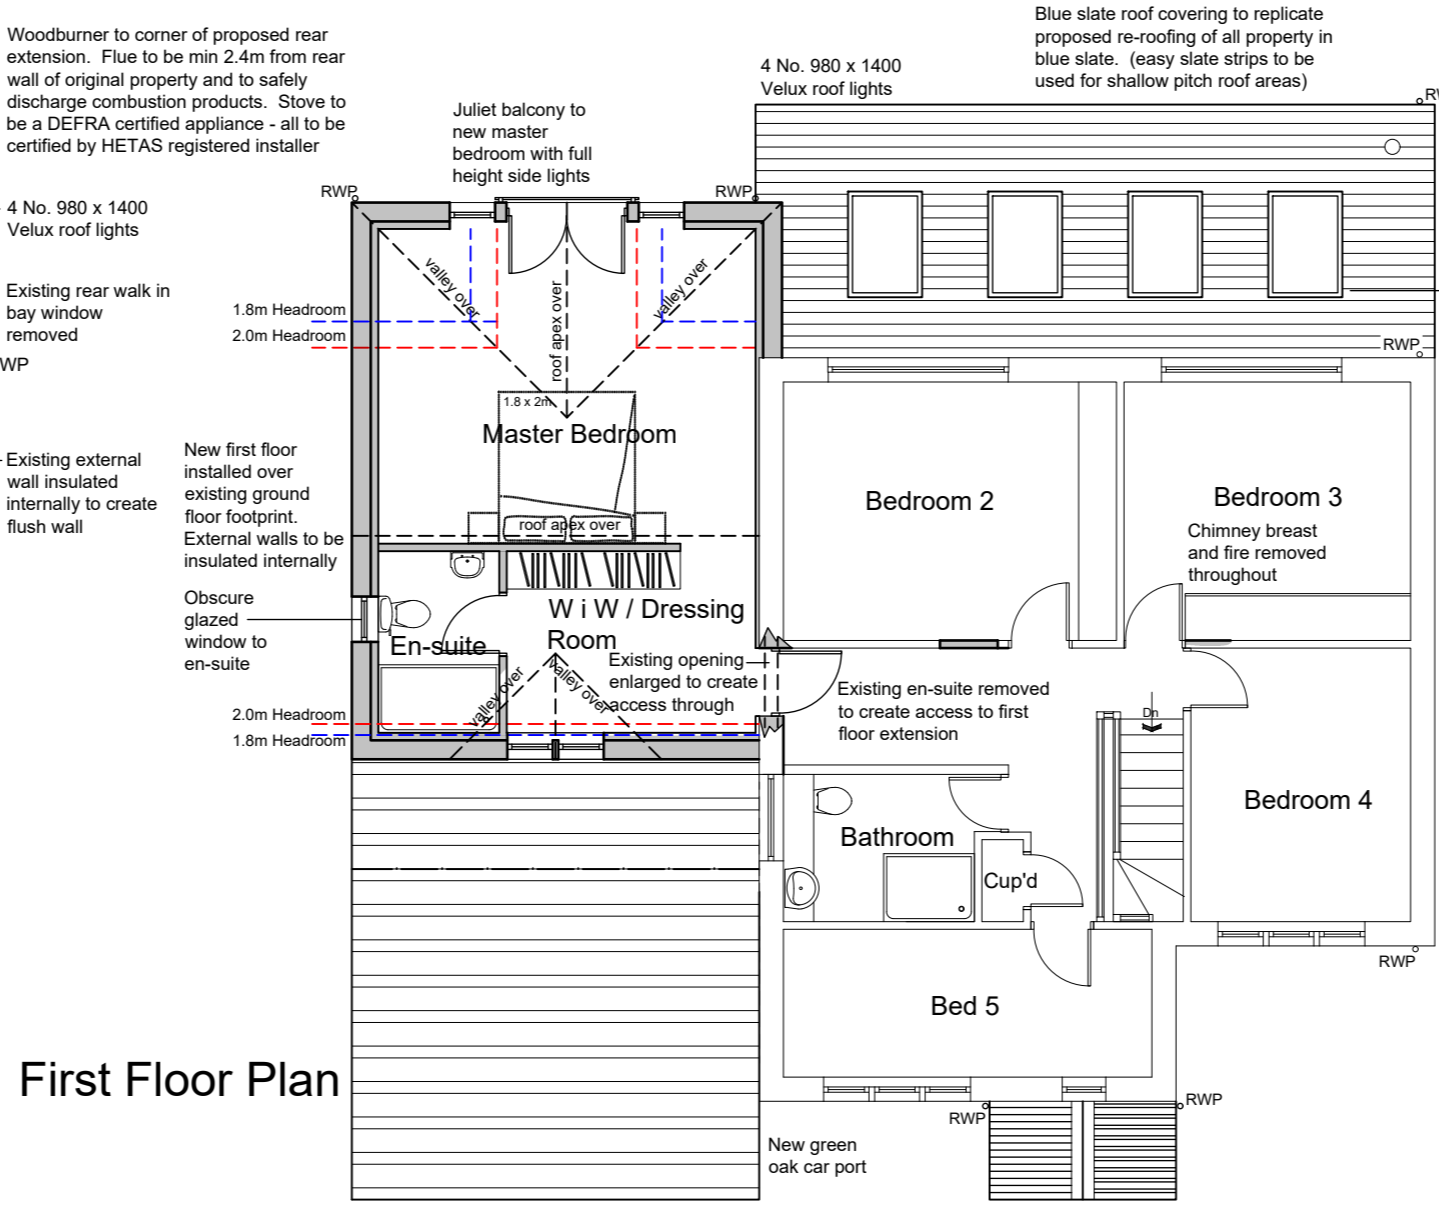


South West Elevation (rear)

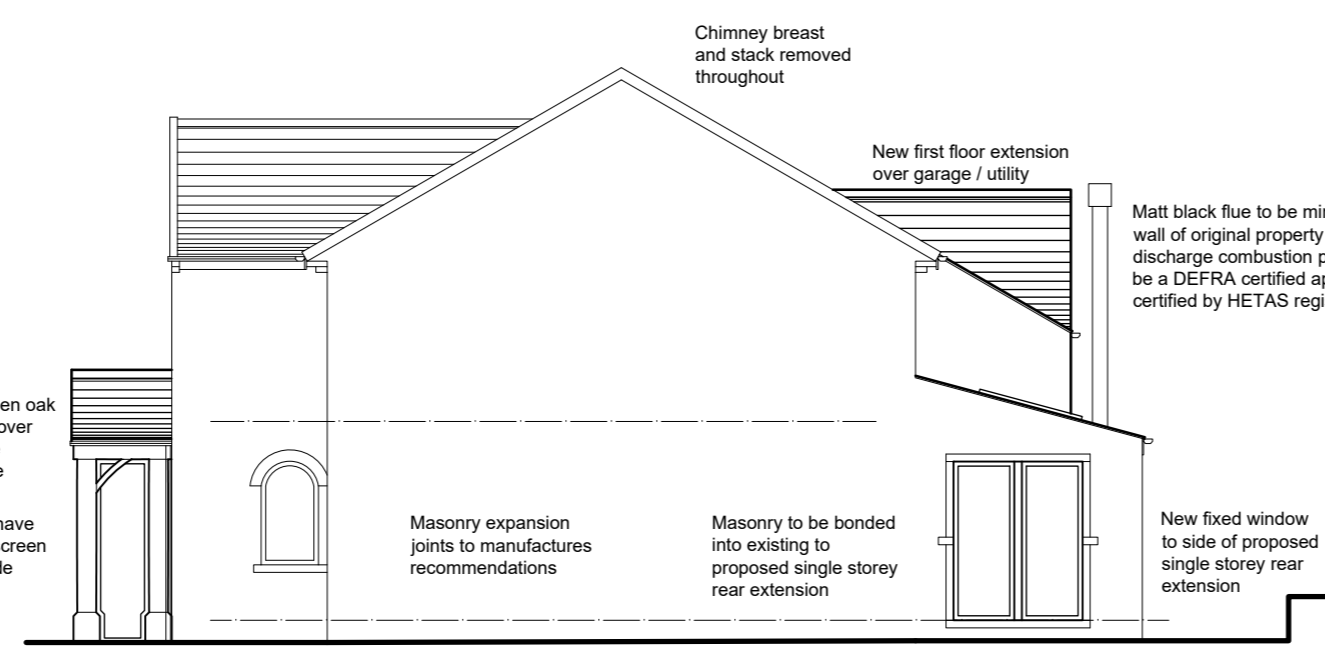

South East Elevation (side)



North East Elevation (front)

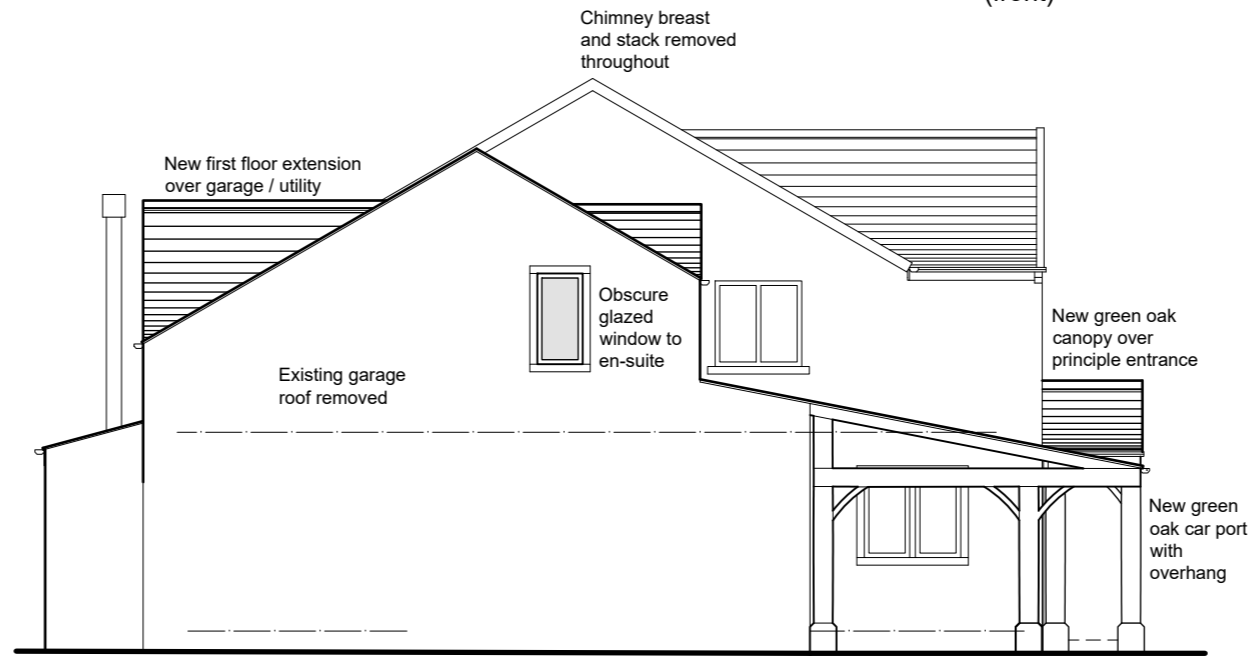

North West Elevation (side)



1:100

PAUL MATTHEWS ARCHITECTURAL Ltd

ARCHITECTURE | PLANNING | DESIGN

Malkin Farm  
 Brow Lane  
 Holmfirth  
 HD9 2RJ  
 07946872499  
[paul@paulmatthewsarchitectural.co.uk](mailto:paul@paulmatthewsarchitectural.co.uk)  
[www.paulmatthewsarchitectural.co.uk](http://www.paulmatthewsarchitectural.co.uk)

Company Registration Number: 09898149 - Company Registered in England and Wales

Project  
 Erection of Single Storey Side/Rear Extension, First Floor Extension, Porch Extension, Formation of Car Port and Associated Alterations to Dwelling at 16, Birch Park, Brockholes, Holmfirth, HD9 7BJ.  
 Client

Mr J Dunkerley  
 Drawing Title/Issue

General Arrangement as Proposed

scale 1:100 date 12/2025 sheet size A2 dwg. no. 25/1272/04d

(d) Further amends made to client comments