



# Existing

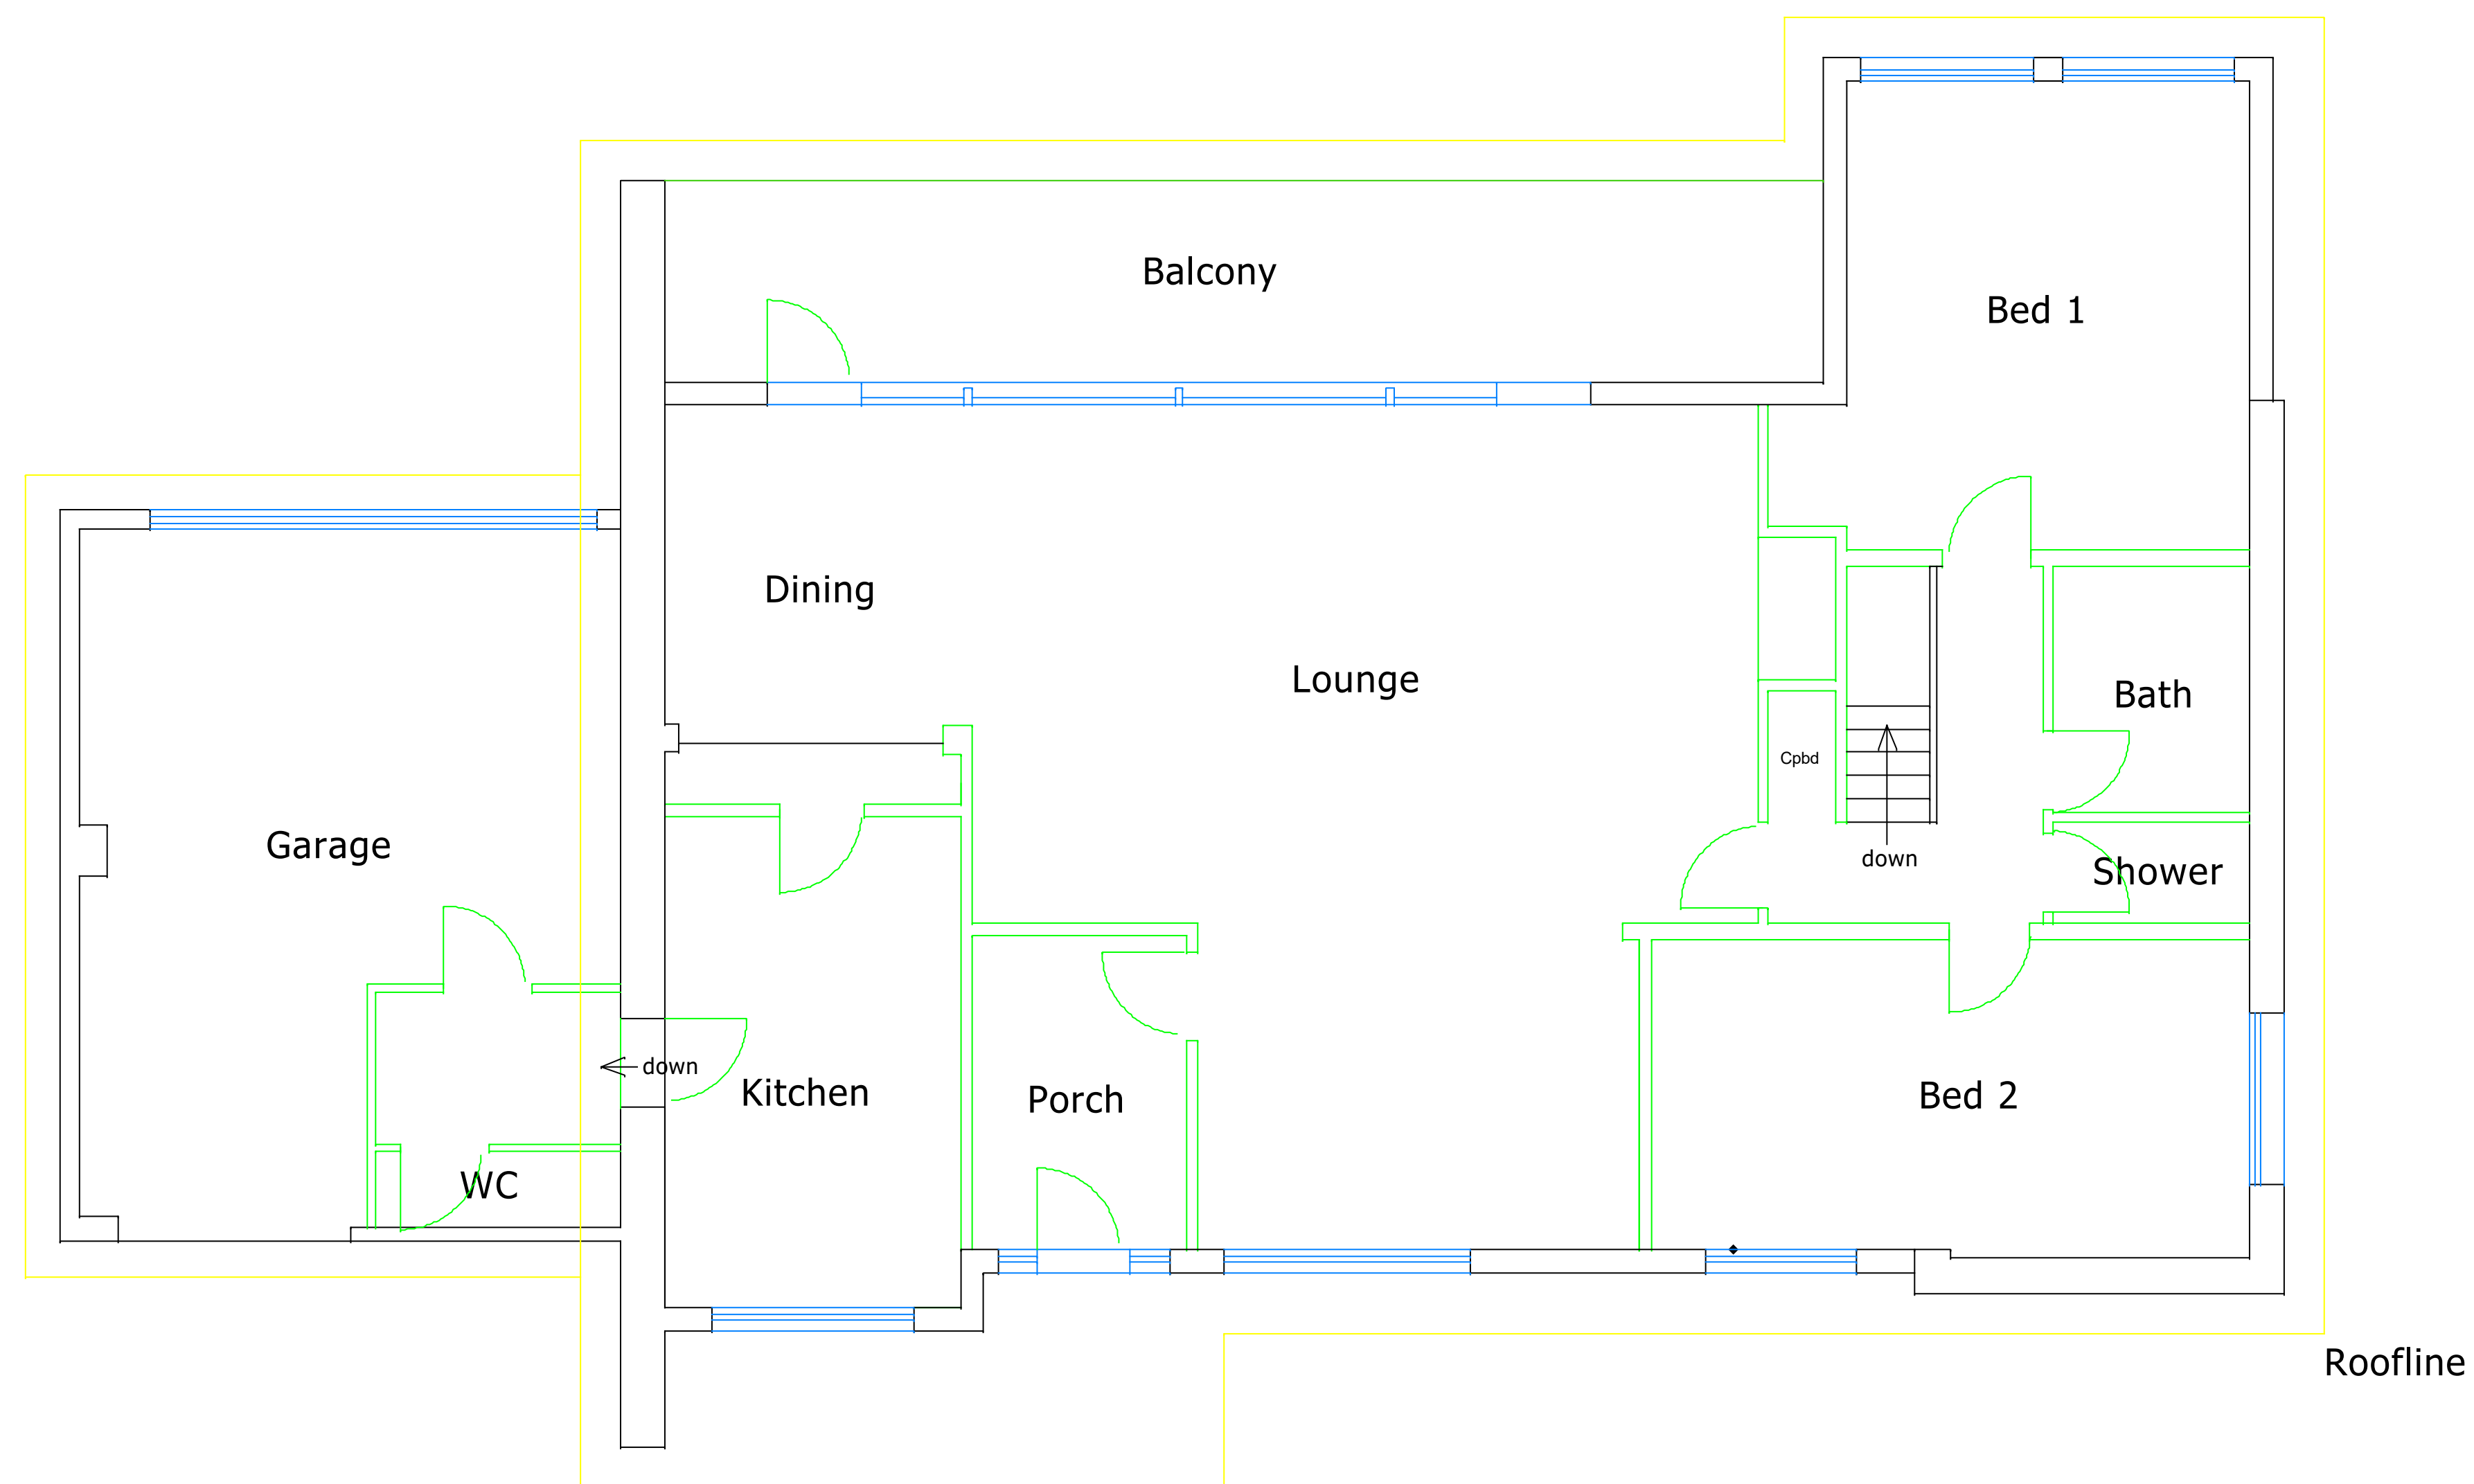

Ground Floor

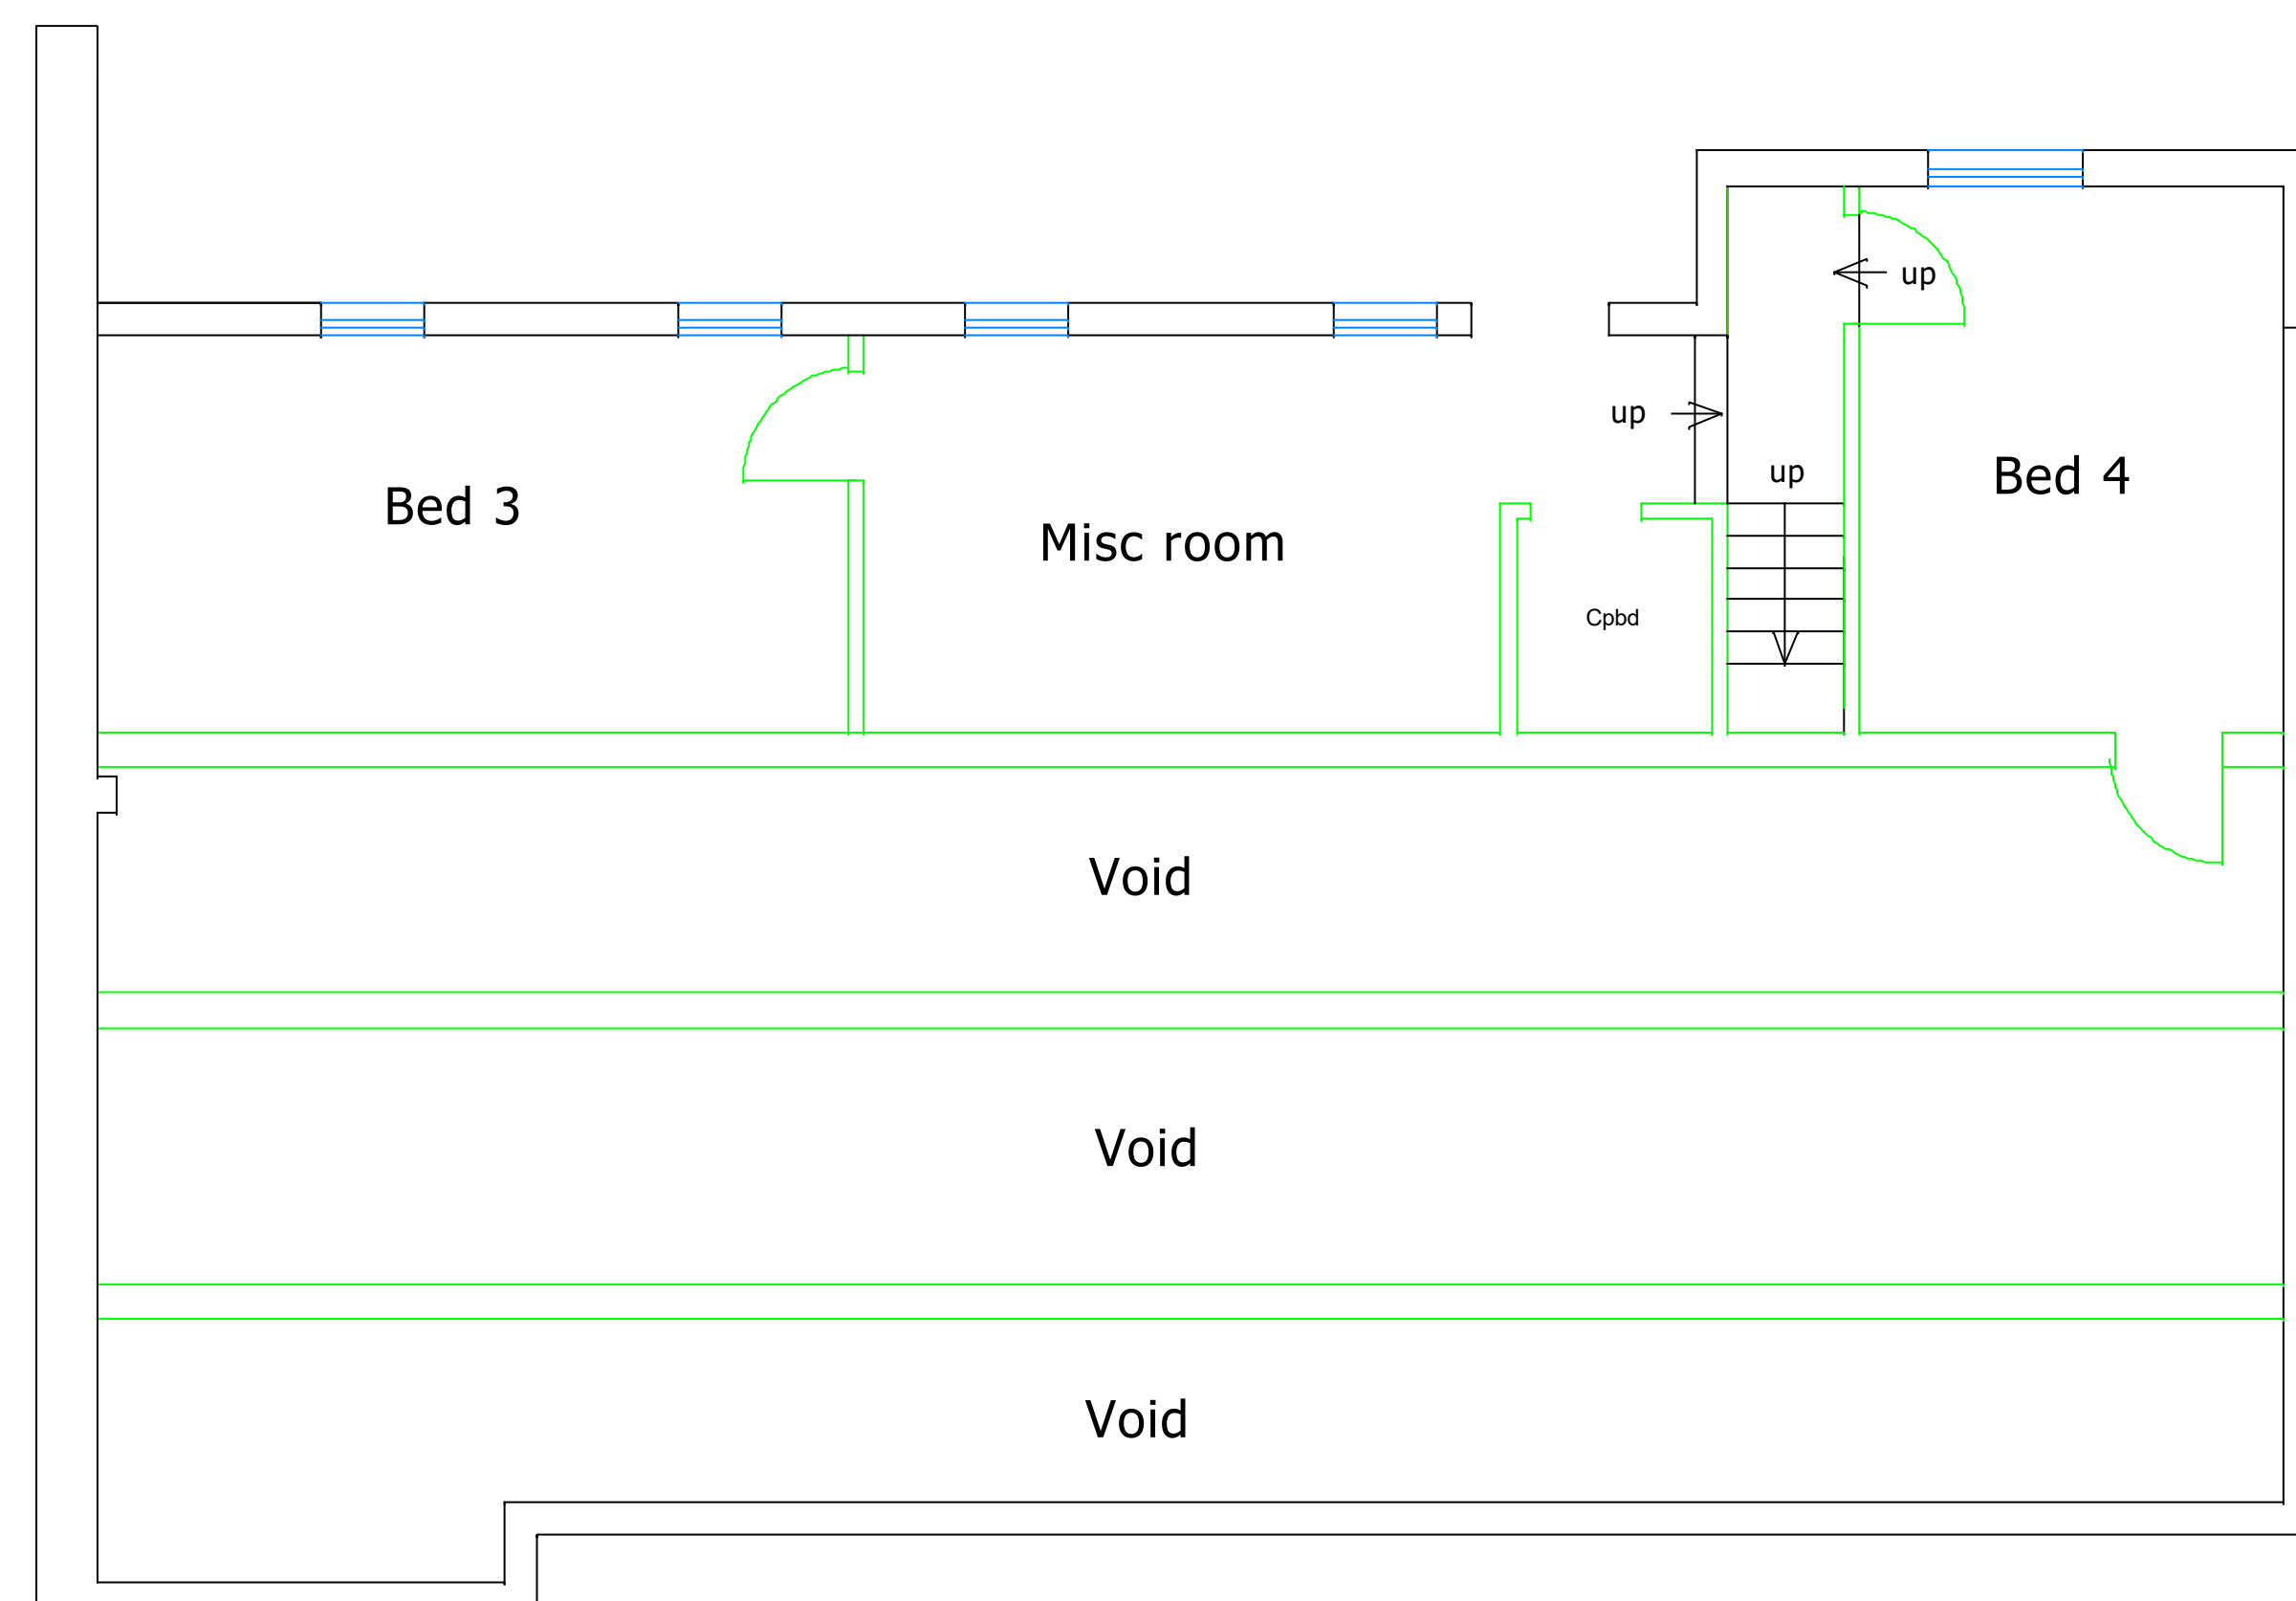

Lower Ground Floor

00	Original	15 Oct 25
Revision	Note	Date
Project: <b>2 Foxglove Road, Almonbury, Huddersfield</b>		
Title: <b>Existing Floor Plans</b>		
Scale: <b>1:100</b>		Date: <b>15 Oct 25</b>
Drawn By: <b>JAG</b>	Drawing Number: <b>Fox/jg/pl001</b>	Revision: