


# Proposed

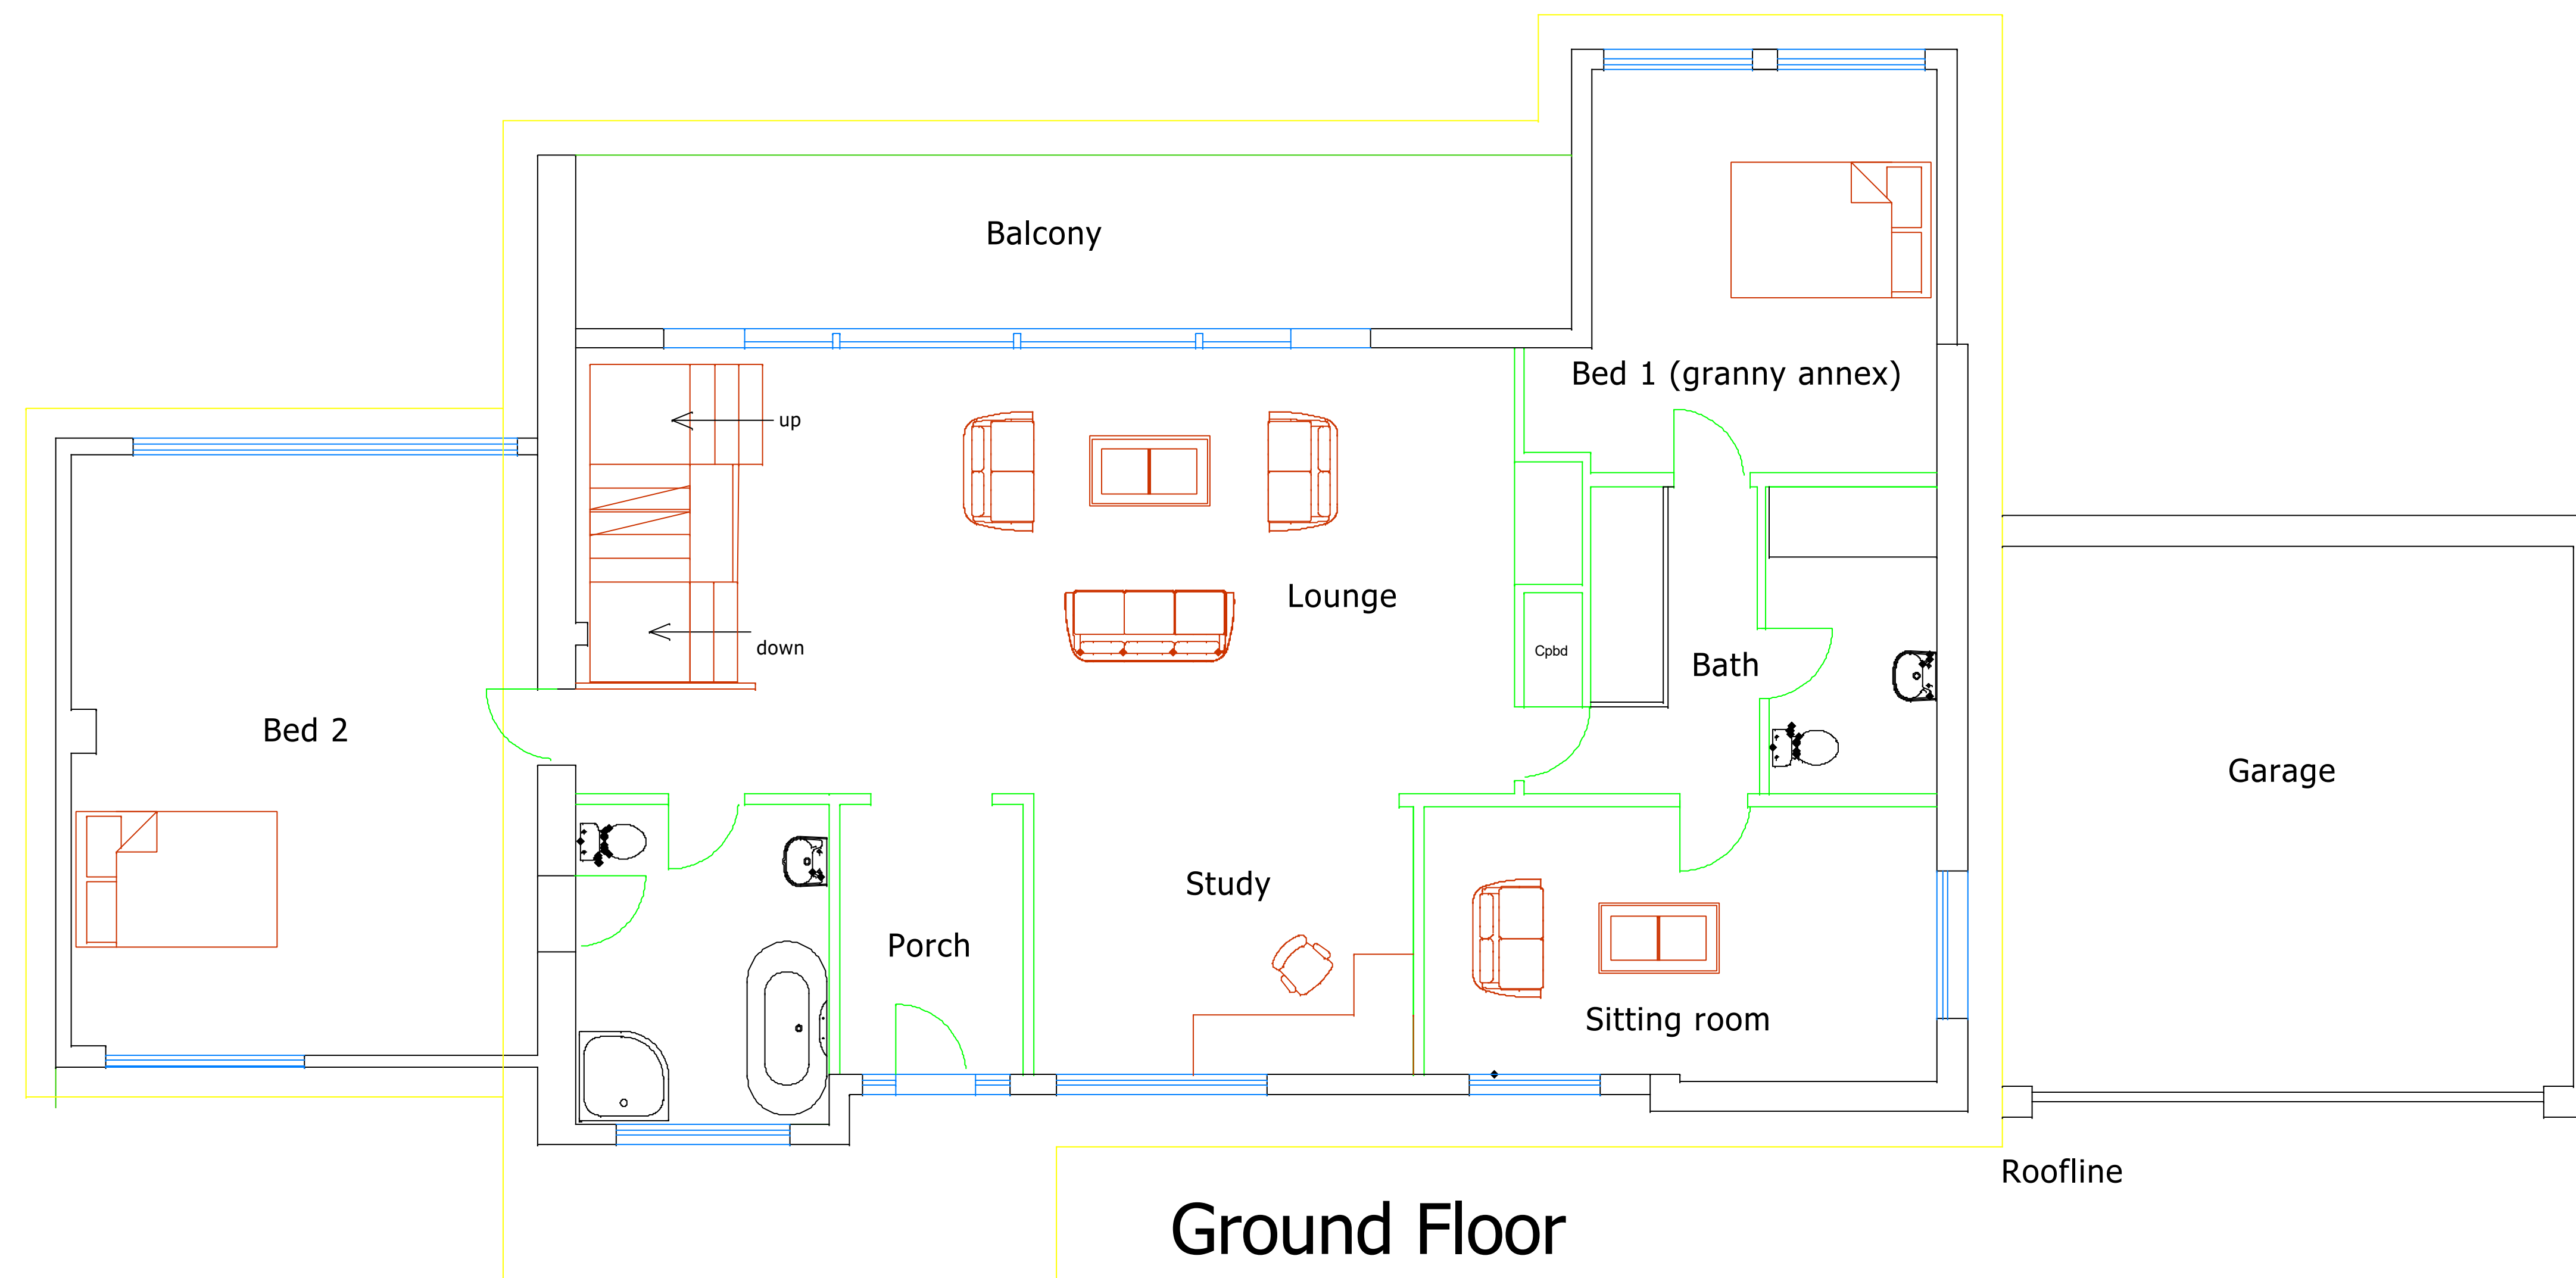

00	Original	15 Oct 25
Revision	Note	Date
Project: <b>2 Foxglove Road, Almonbury, Huddersfield</b>		
Title: <b>Proposed Floor Plans</b>		
Scale: <b>1:100</b>	Date: <b>15 Oct 25</b>	
Drawn By: <b>JAG</b>	Drawing Number: <b>Fox/jg/pl002</b>	Revision: