


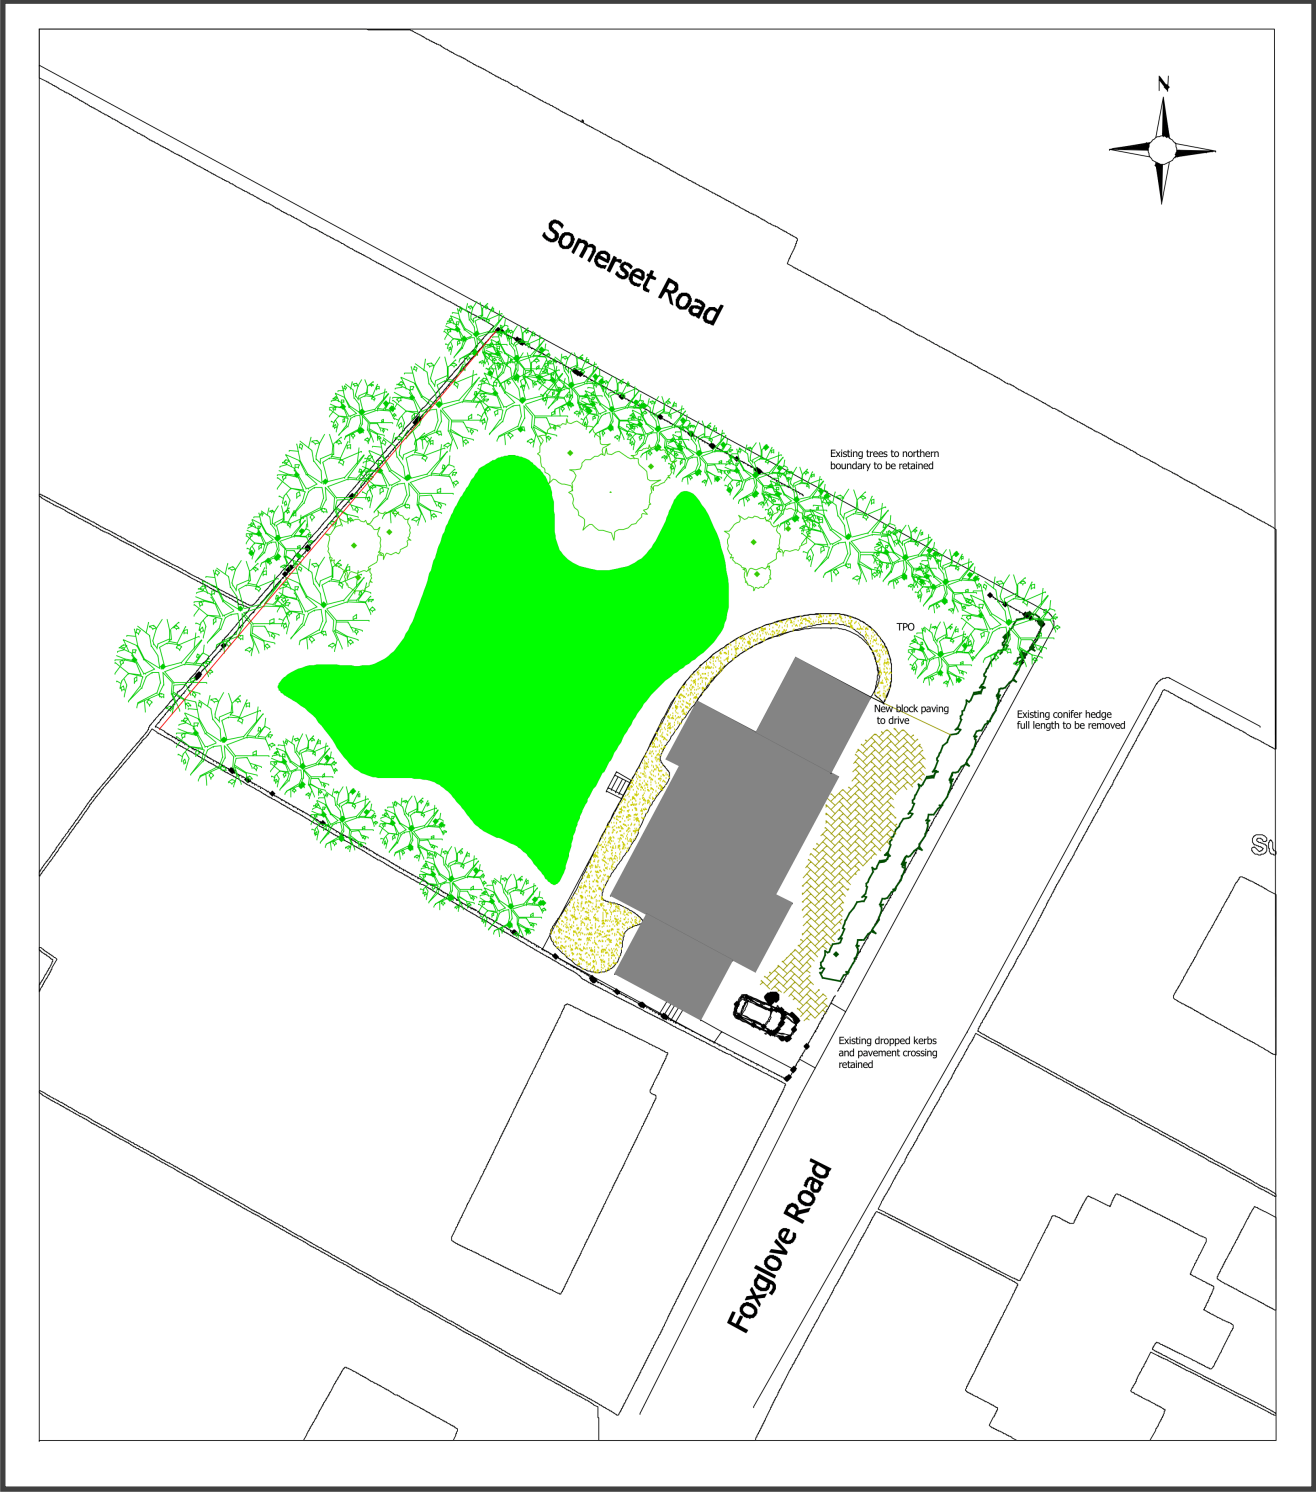

Scale: 1/500

01	Revision to scaling of Site Plan 1/500	06 Jun 26
00	Original	24 Jan 26
Revision	Note	Date
Project: 2 Foxglove Road, Almondbury, Huddersfield		
Title: Site Plan - Proposed		
Scale: @ A3		Date: 06 Jun 26
Drawn By: JAG	Drawing Number: Fox/jg/PI/009	Revision: 01