



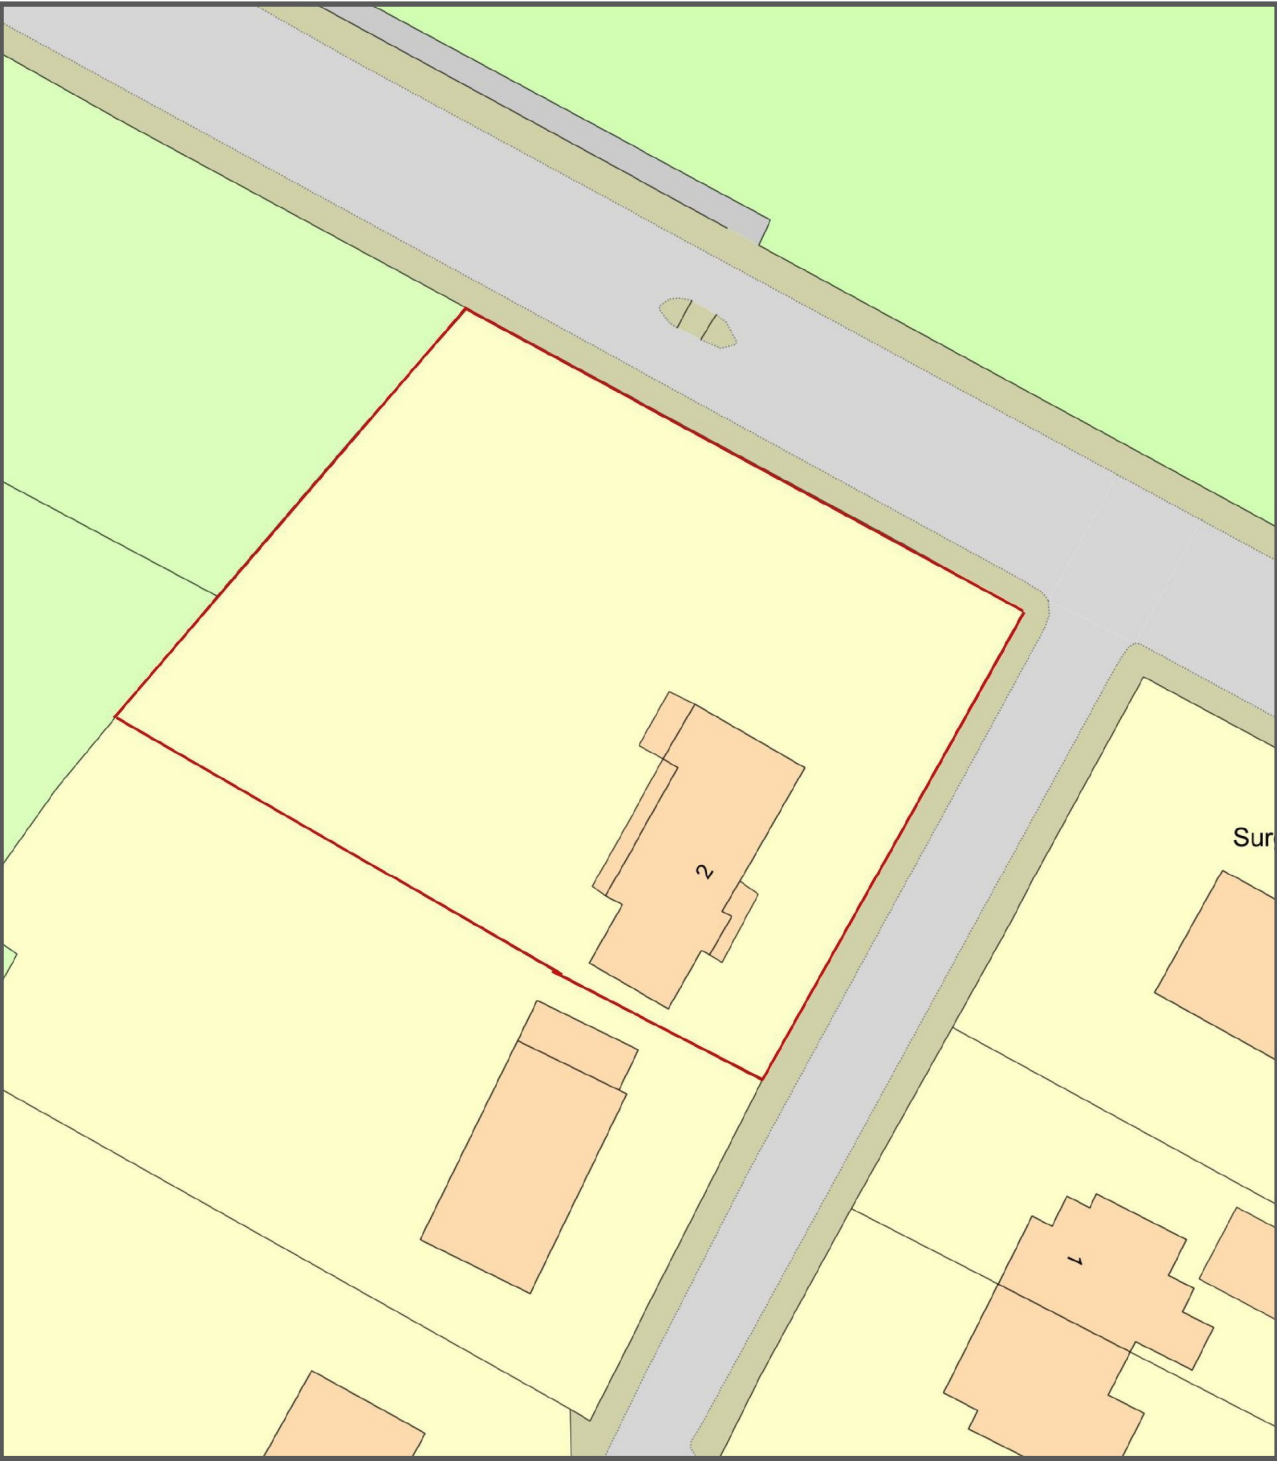

Scale: 1/500

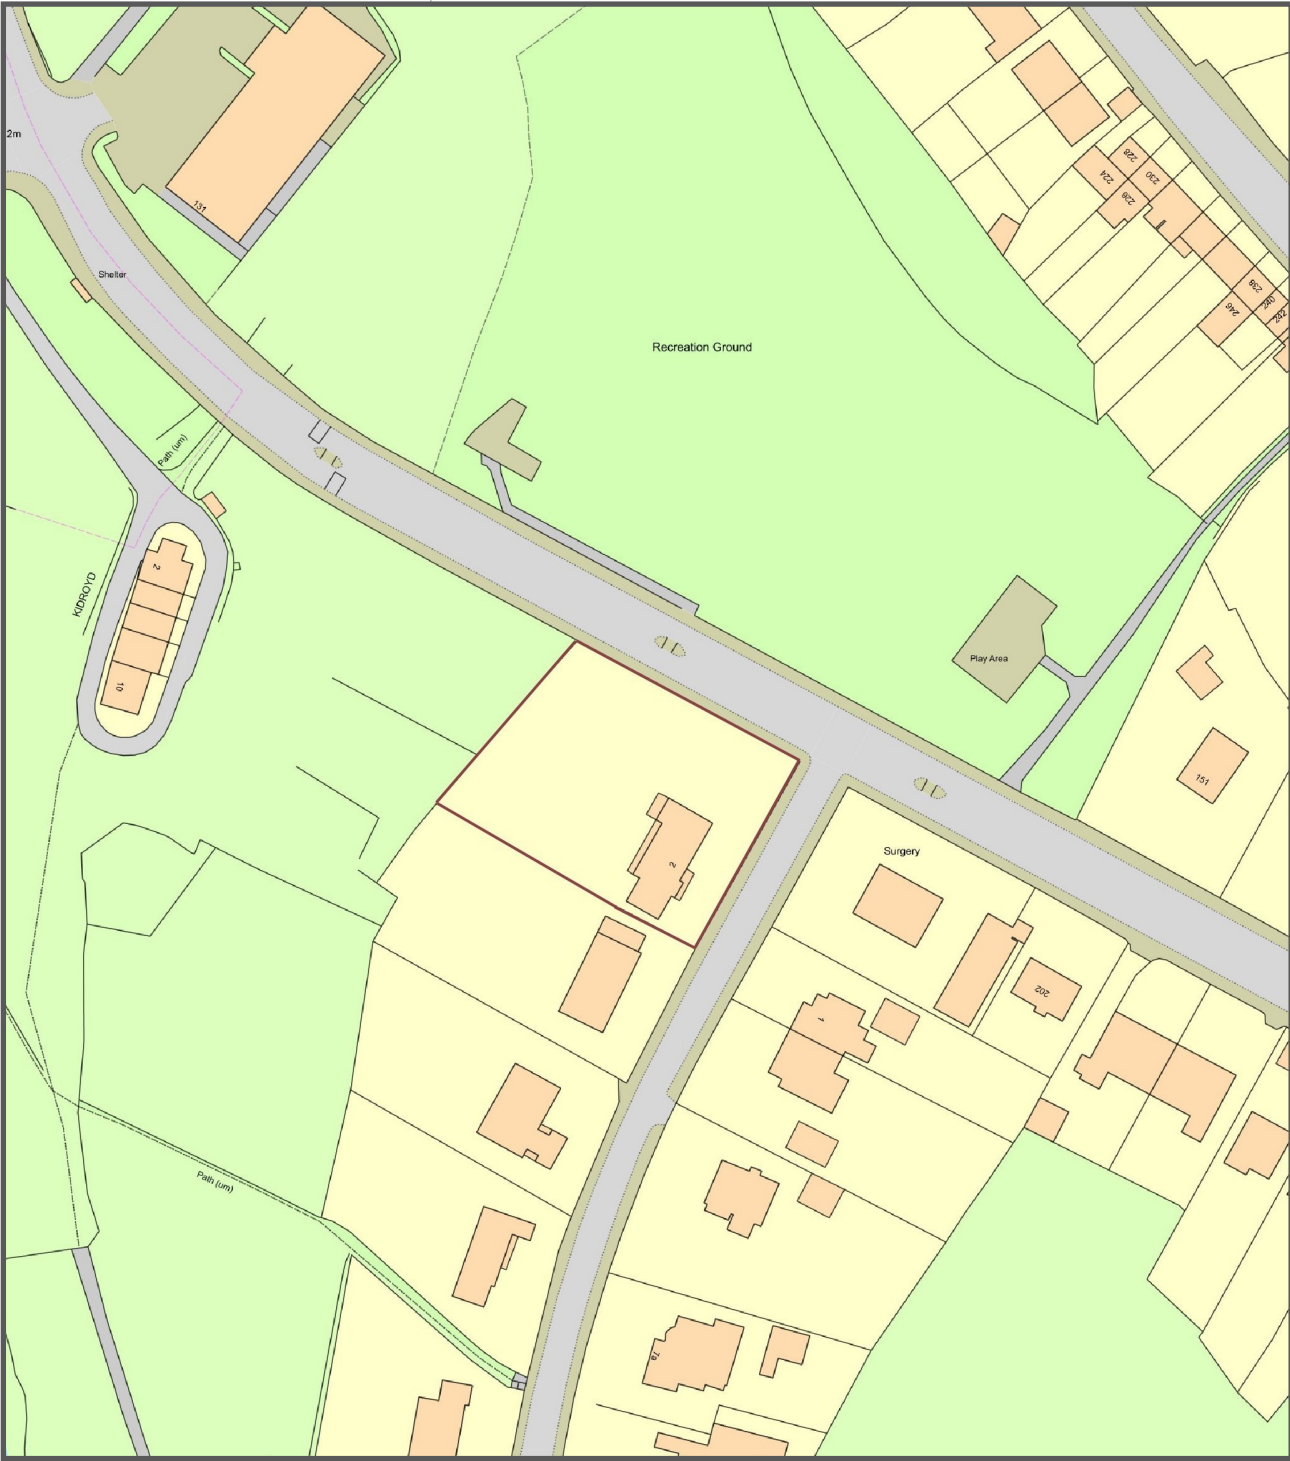

Scale: 1/1250

01	Revision to scaling of Block Plan 1/1250		06 Jun 26
00	Original		24 Jan 26
Revision	Note	Date	
Project: 2 Foxglove Road, Almondbury, Huddersfield			
Title: Site Plan - Existing			
Scale: @ A3		Date: 06 Jun 26	
Drawn By: JAG	Drawing Number: Fox/jg/pl008		Revision: 01