
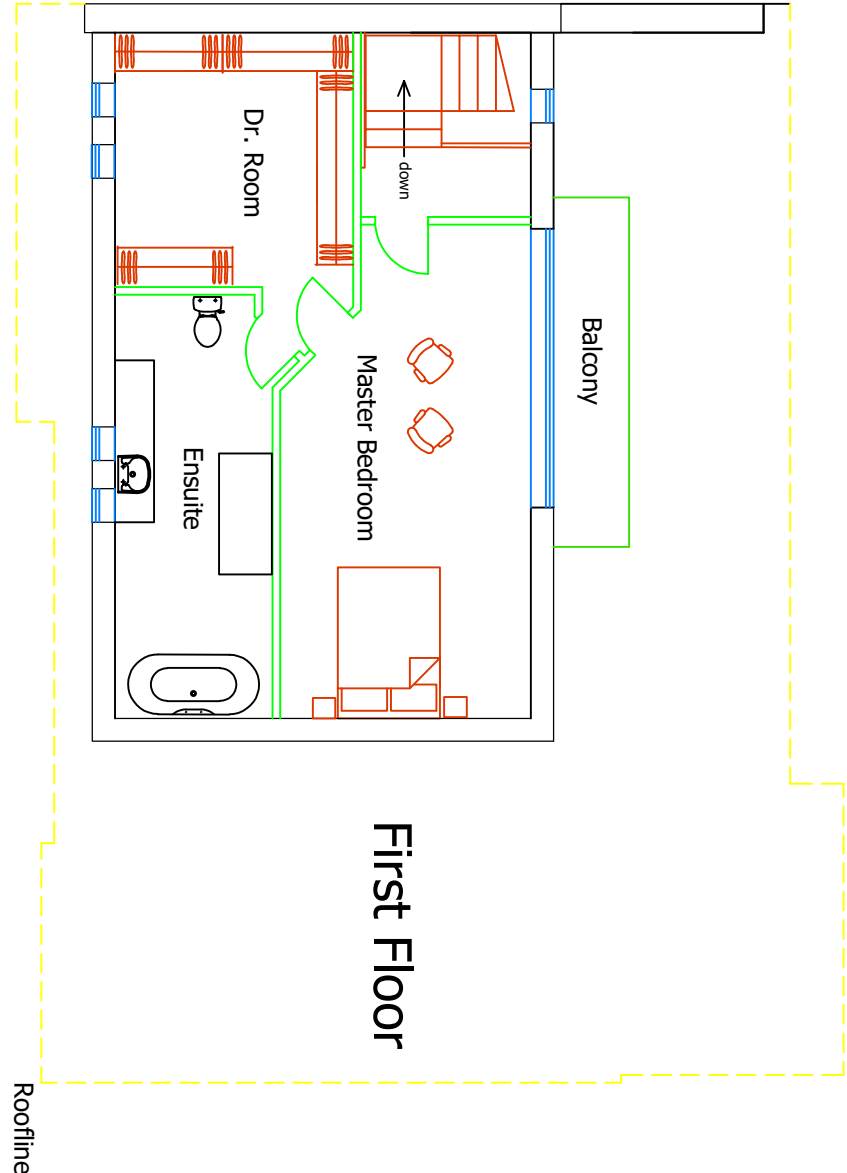


Proposed

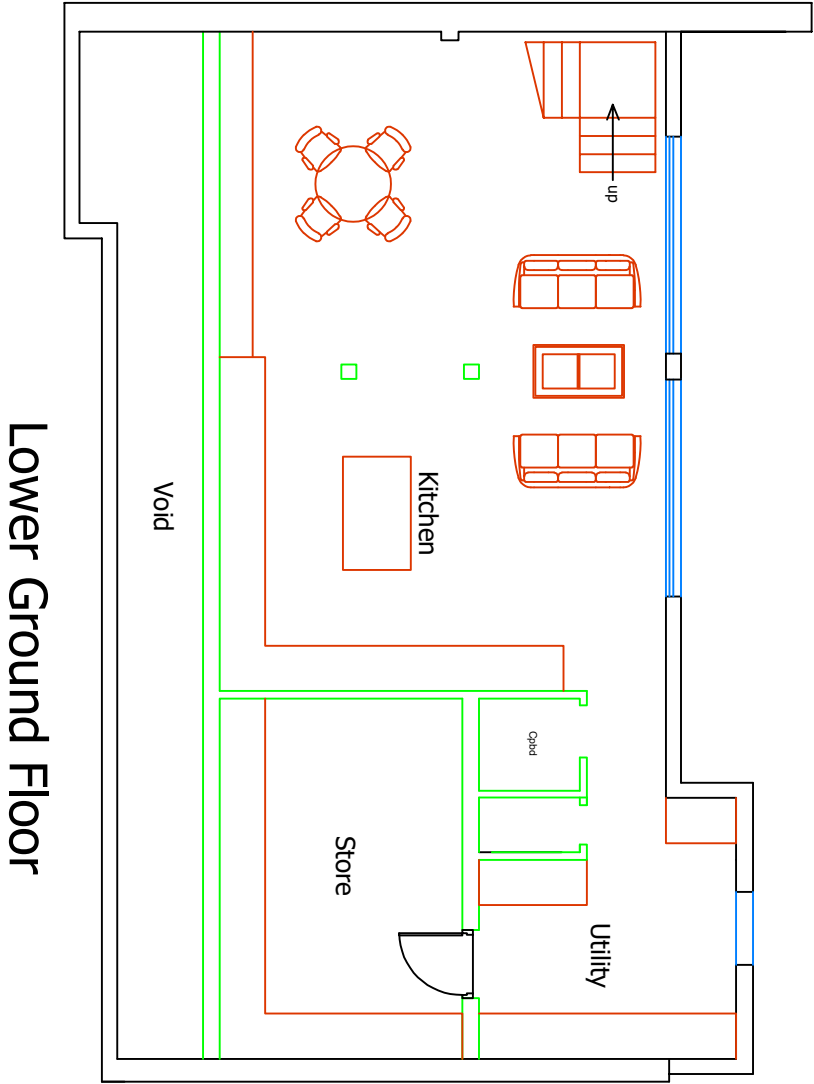

00	Original	15 Oct 25
Revision	Note	Date
Project: 2 Foxglove Road, Almonbury, Huddersfield		
Title: Proposed Floor Plans		
Scale: 1:100 @ A3		
Date: 15 Oct 25		
Drawn By: JAG		
Drawing Number: Fox/jg/pl003		Revision: