


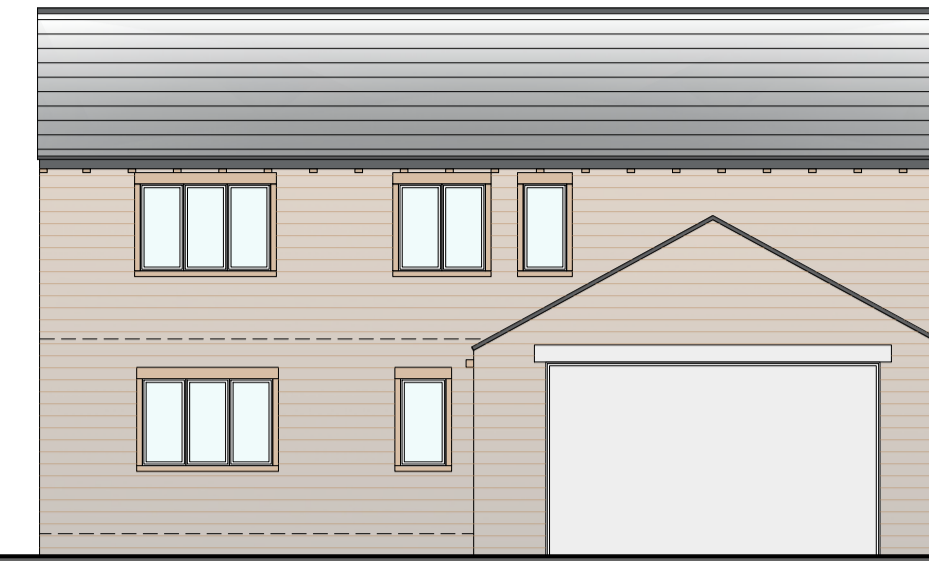

SOUTH ELEVATION  
1:100




EAST ELEVATION  
1:100




NORTH ELEVATION  
1:100



WEST ELEVATION  
1:100

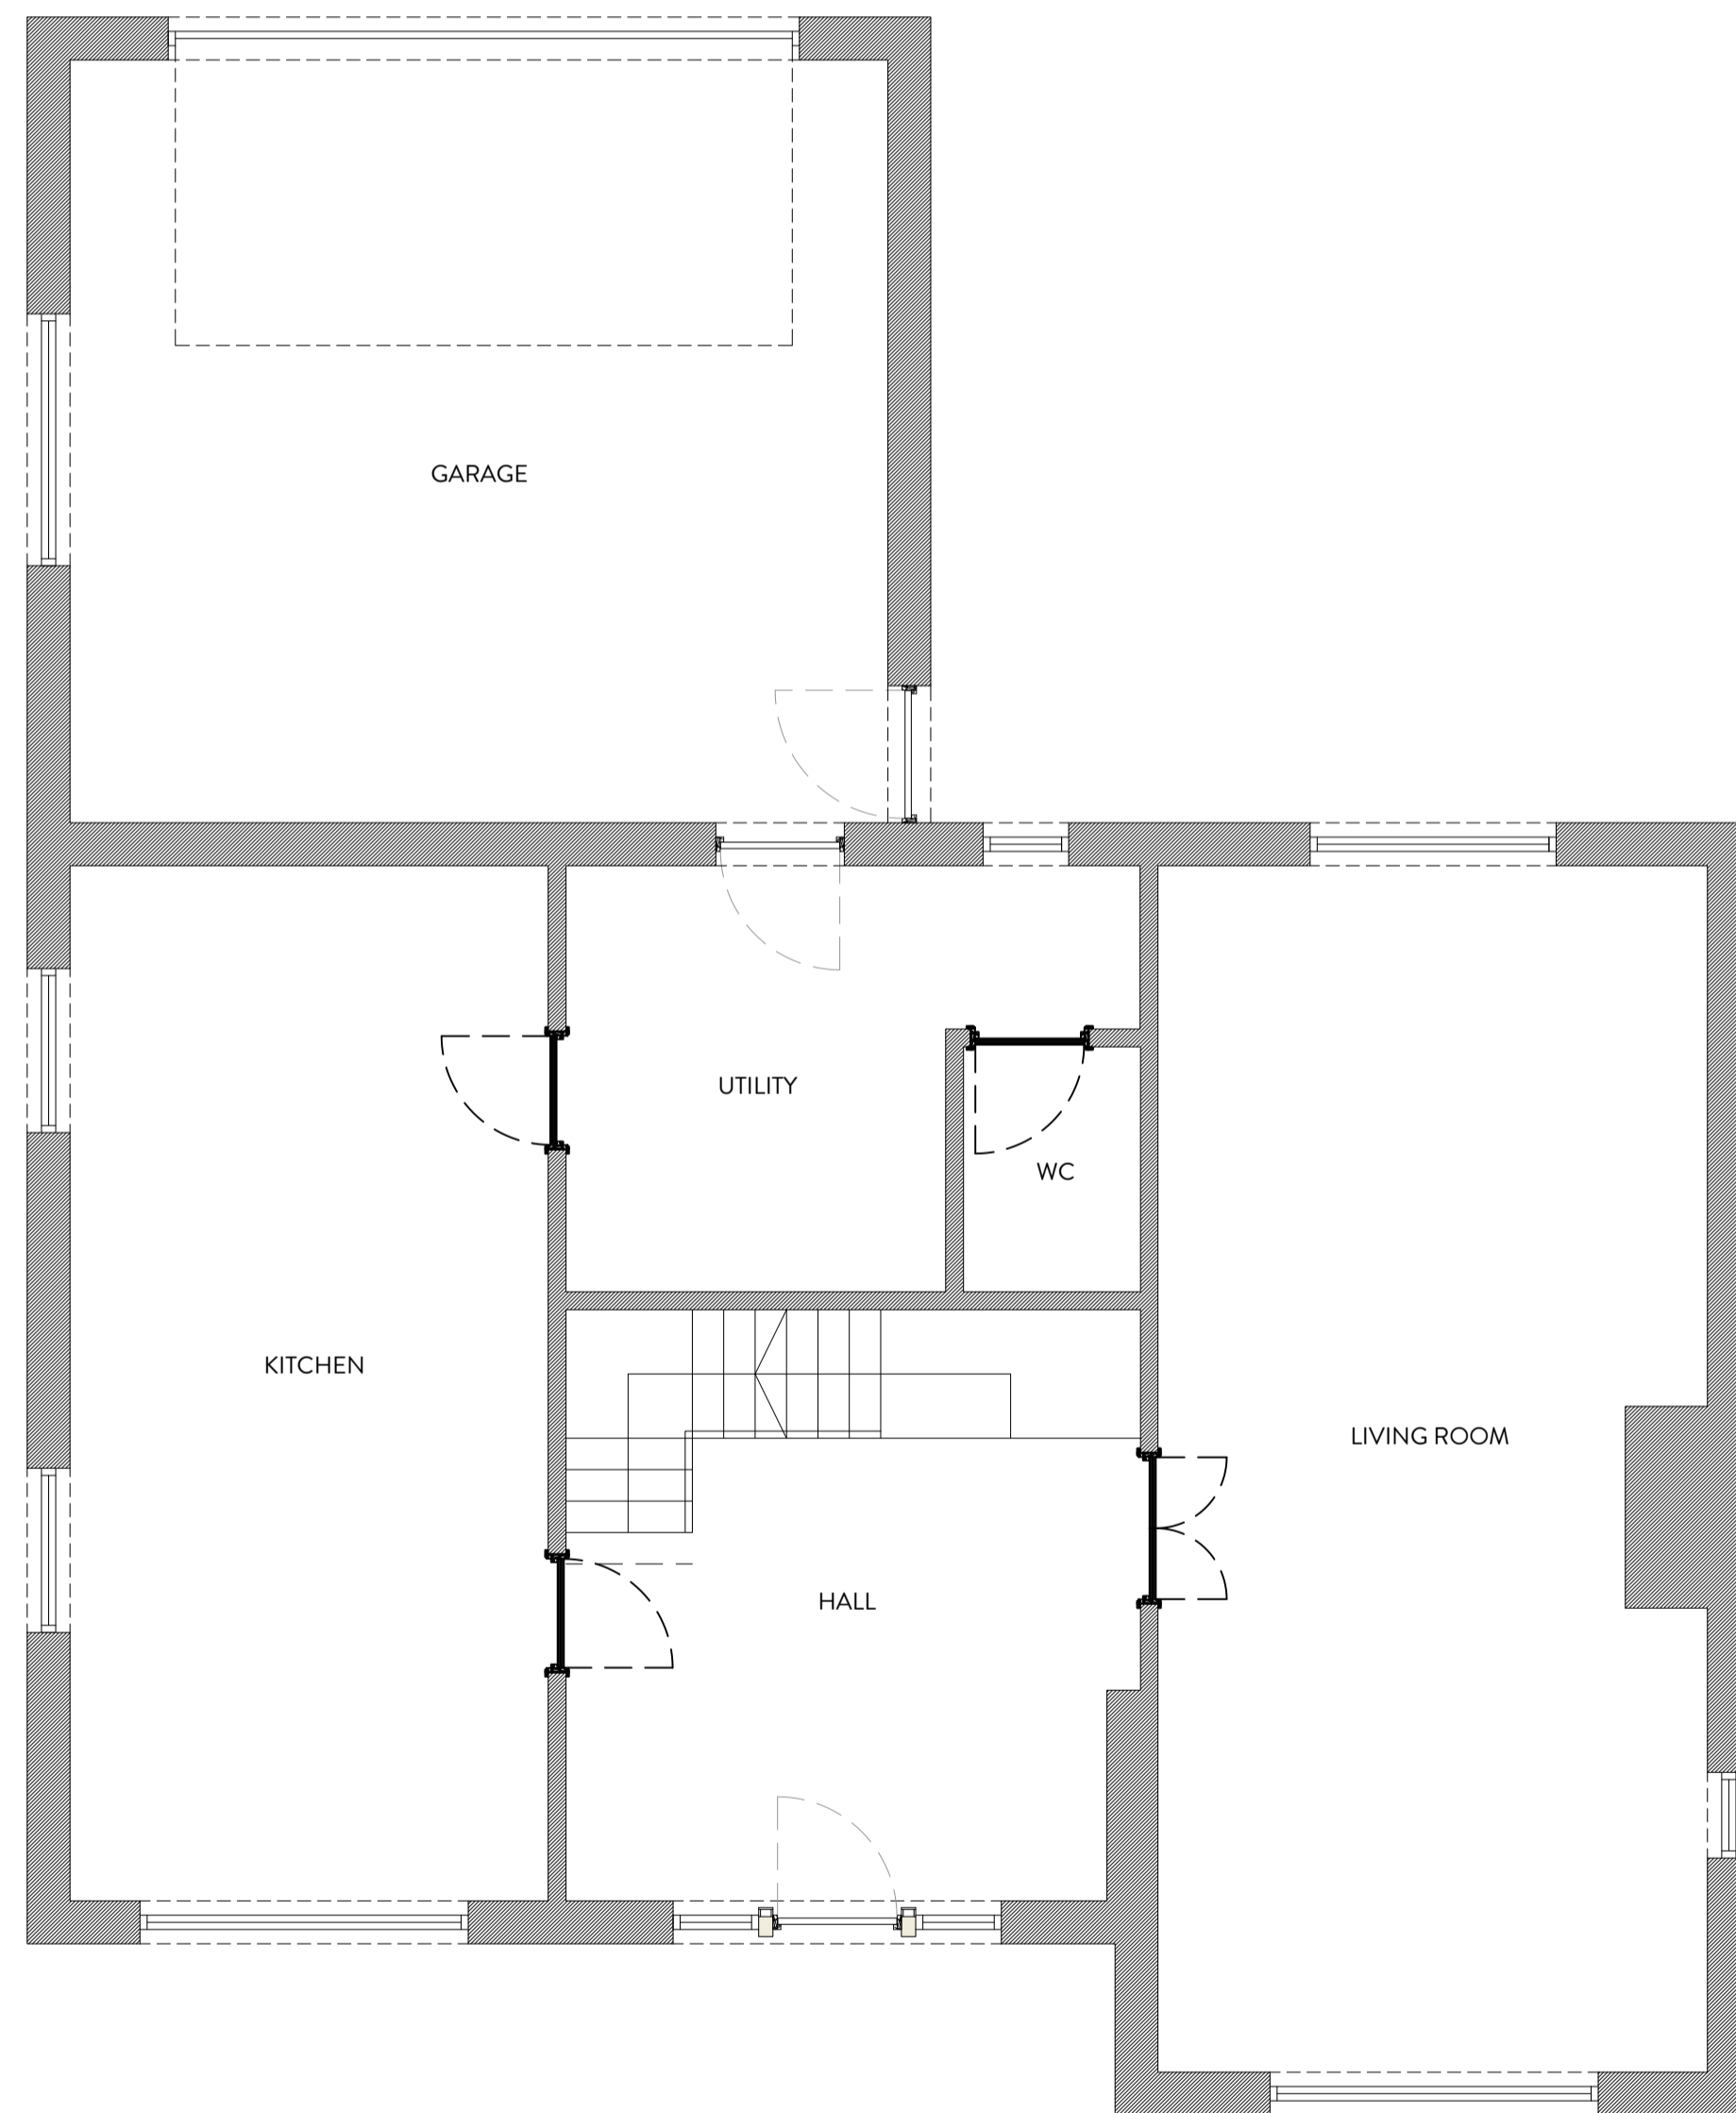

GROUND FLOOR PLAN  
1:50

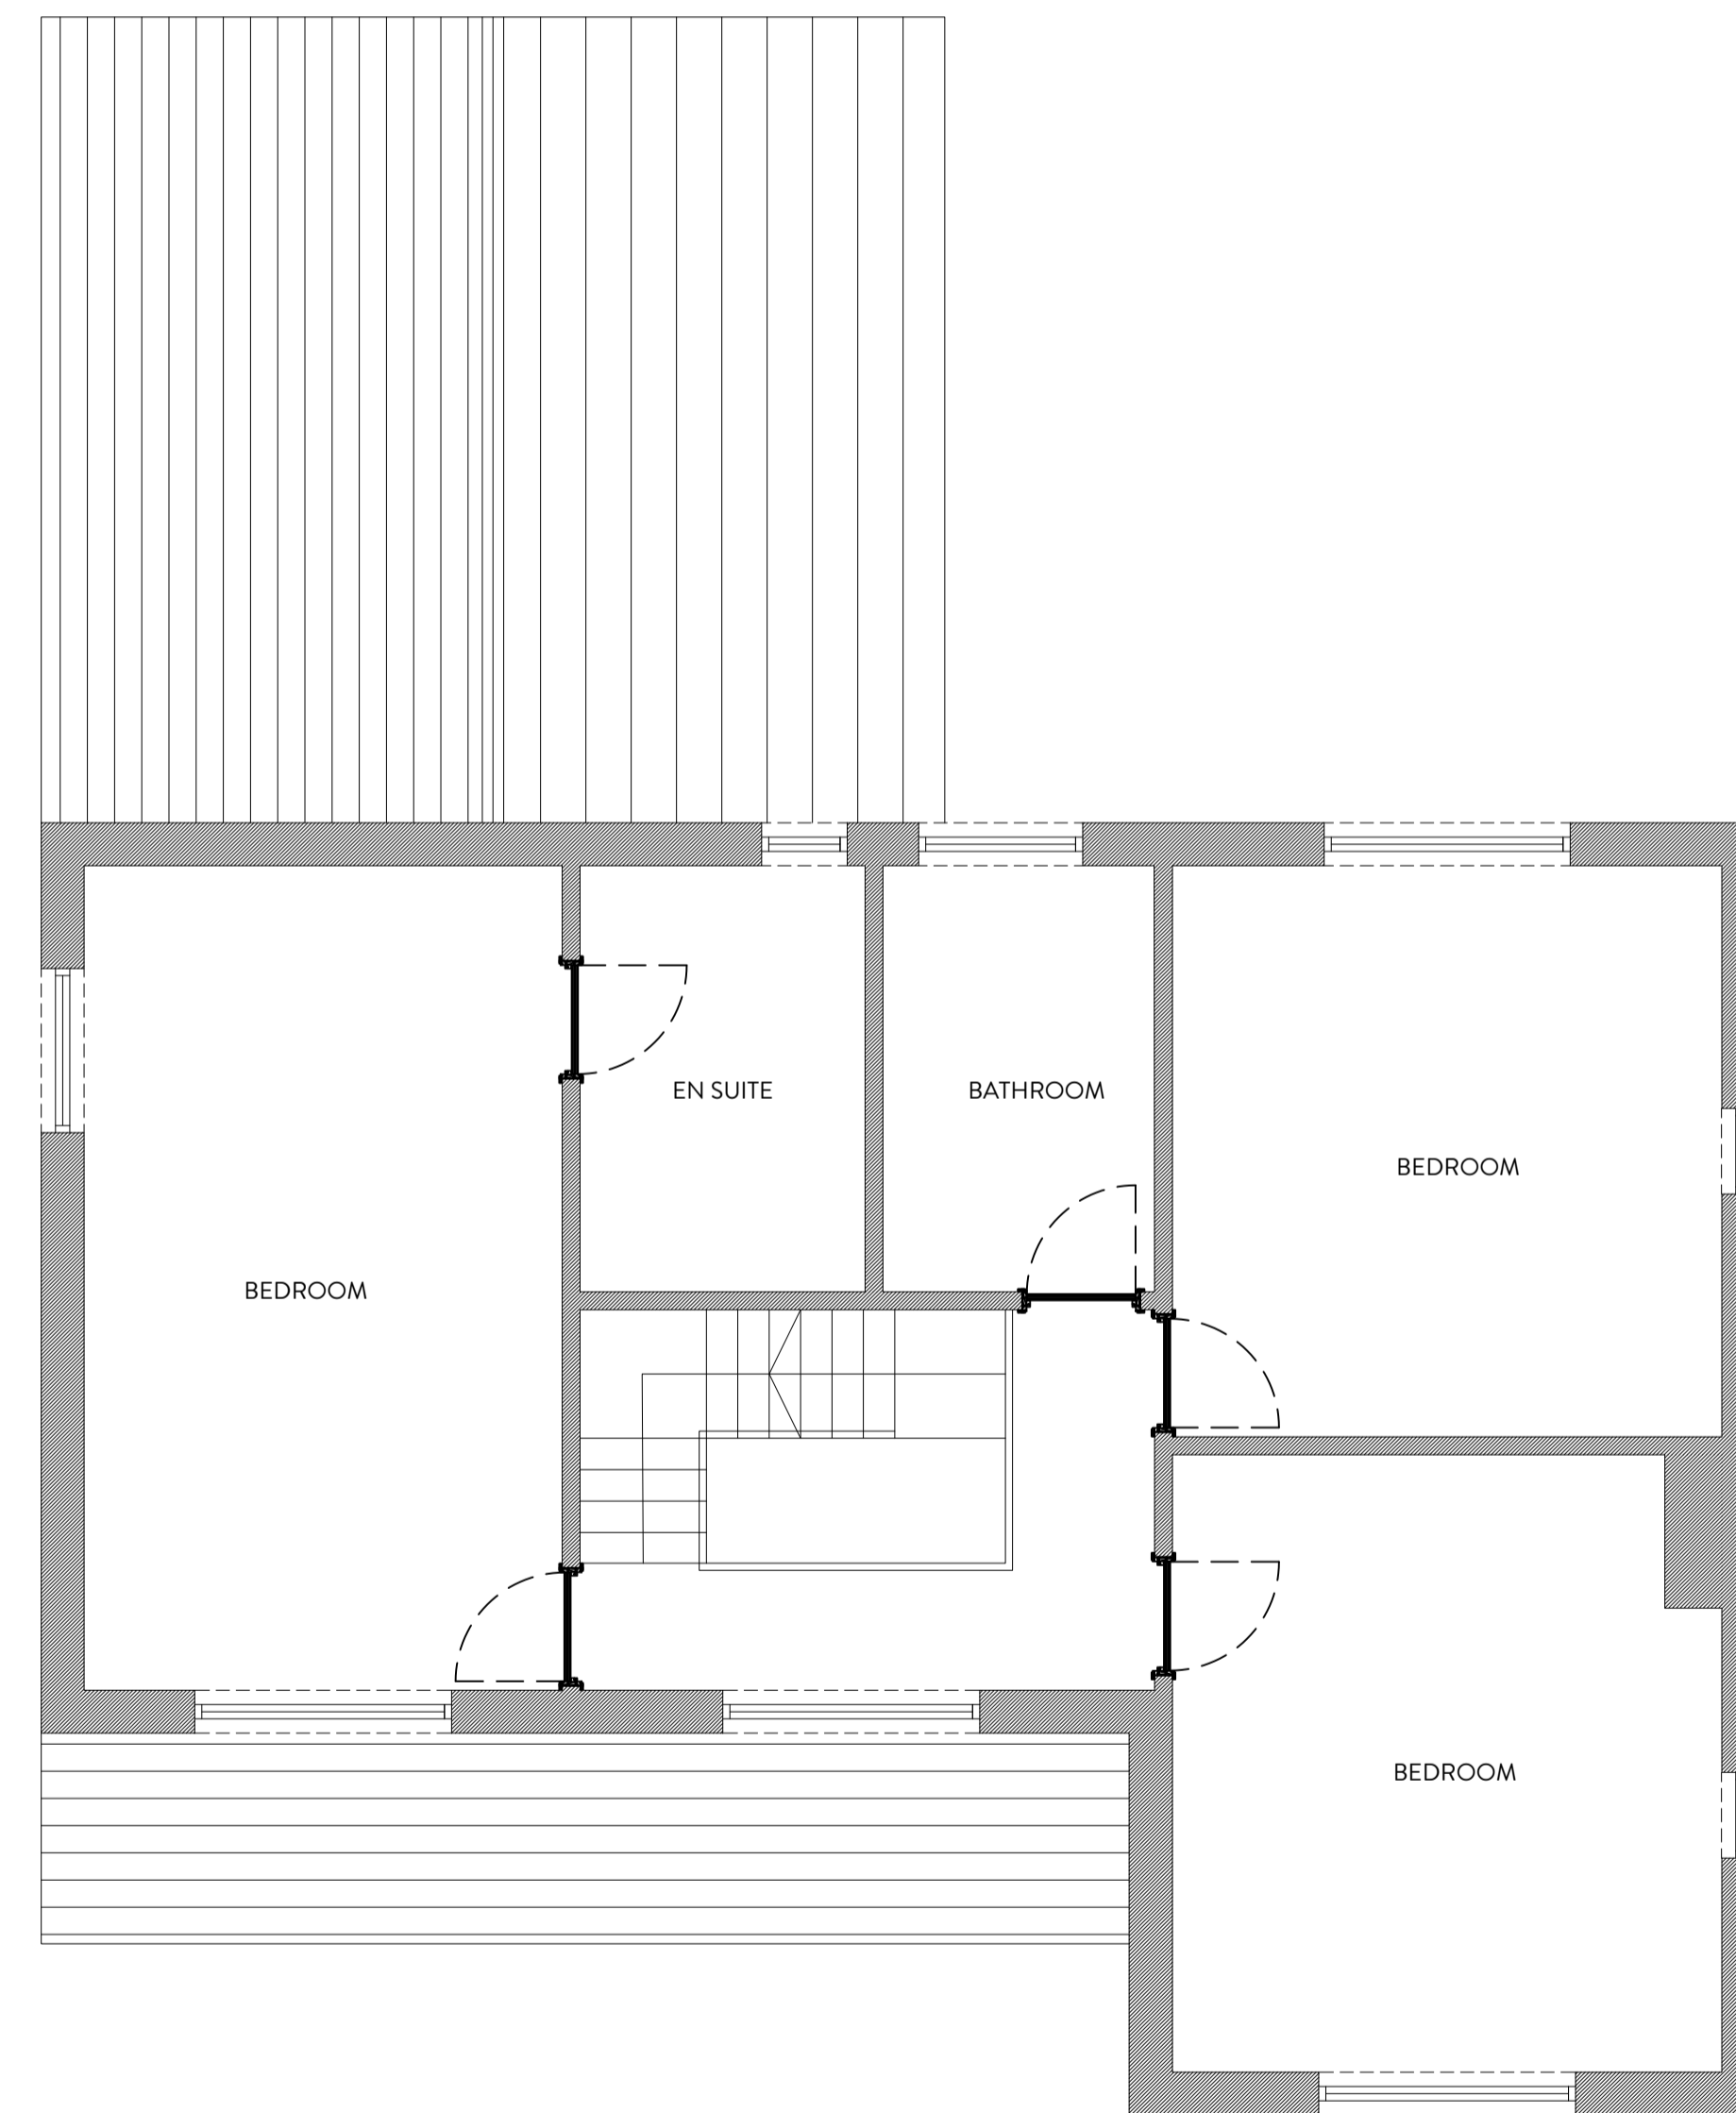

FIRST FLOOR PLAN  
1:50



REVISION	DESCRIPTION	DATE	NOTES
A	ALTERATIONS TO PLANNERS COMMENTS	12/03/26	

STATUS <b>PLANNING DRAWING</b>		PROJECT TITLE <b>LOWER HALSTEAD HOUSE</b>	
DRAWING TITLE <b>EXISTING GA</b>			
SCALE <b>1:50</b>	DRAWN <b>EG</b>	CHECKED <b>JH</b>	PROJECT REFERENCE <b>ODS 23/753</b>
PAPER SIZE <b>A1</b>	DWG NUMBER <b>(EX)001</b>	DATE <b>16/08/23</b>	REVISION <b>A</b>
hello@orangedesignstudio.co.uk 59A, Huddersfield Road, Mirfield, WF14 8AA orangedesignstudio.co.uk 01924 650930		CLIENT <b>MR &amp; MRS HALL</b>	
COPYRIGHT © ORANGE DESIGN STUDIO LIMITED			