

GROUND FLOOR PLAN
Scale 1:50



FIRST FLOOR PLAN
Scale 1:50

KNIGHTSBRIDGE II AREAS	
Ground Floor	100.00 m ²
First Floor	100.00 m ²
Garden Room	13m ²
Total	213.00 m² (2291 ft²)

AD M4(2) compliant

PLANNING


Rev	Date	By	Description

Location
Clayton Fields, Edgerton,
Huddersfield

Title
The Knightsbridge II M4(2) Plot 12
Specific. Structural & Setting Out

Scale 1:50@A1 **Drawn By** AS **Date** 21.01.26

Drawing Number JHY-1526-KNGT-II-001 **Rev** -

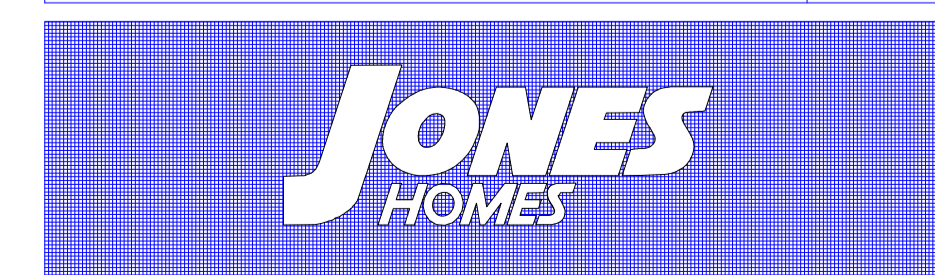

JONES HOMES (YORKSHIRE) LIMITED
GREEN BANK HOUSE, GREEN BANK, CLECKHEATON, BD19 5LQ
TEL: (01274)852700 Fax:(01274)852701