

The Contractor is responsible for checking dimensions and any discrepancy to be verified with the Architects before proceeding. Figured dimensions to be worked to only. DO NOT SCALE

FOR DESIGN RISK ANALYSIS SEE DOCUMENT CONTAINED IN PRE-CONSTRUCTION INFORMATION PACK



FRONT ELEVATION

Scale 1:50




SIDE ELEVATION

Scale 1:50



REAR ELEVATION

Scale 1:50

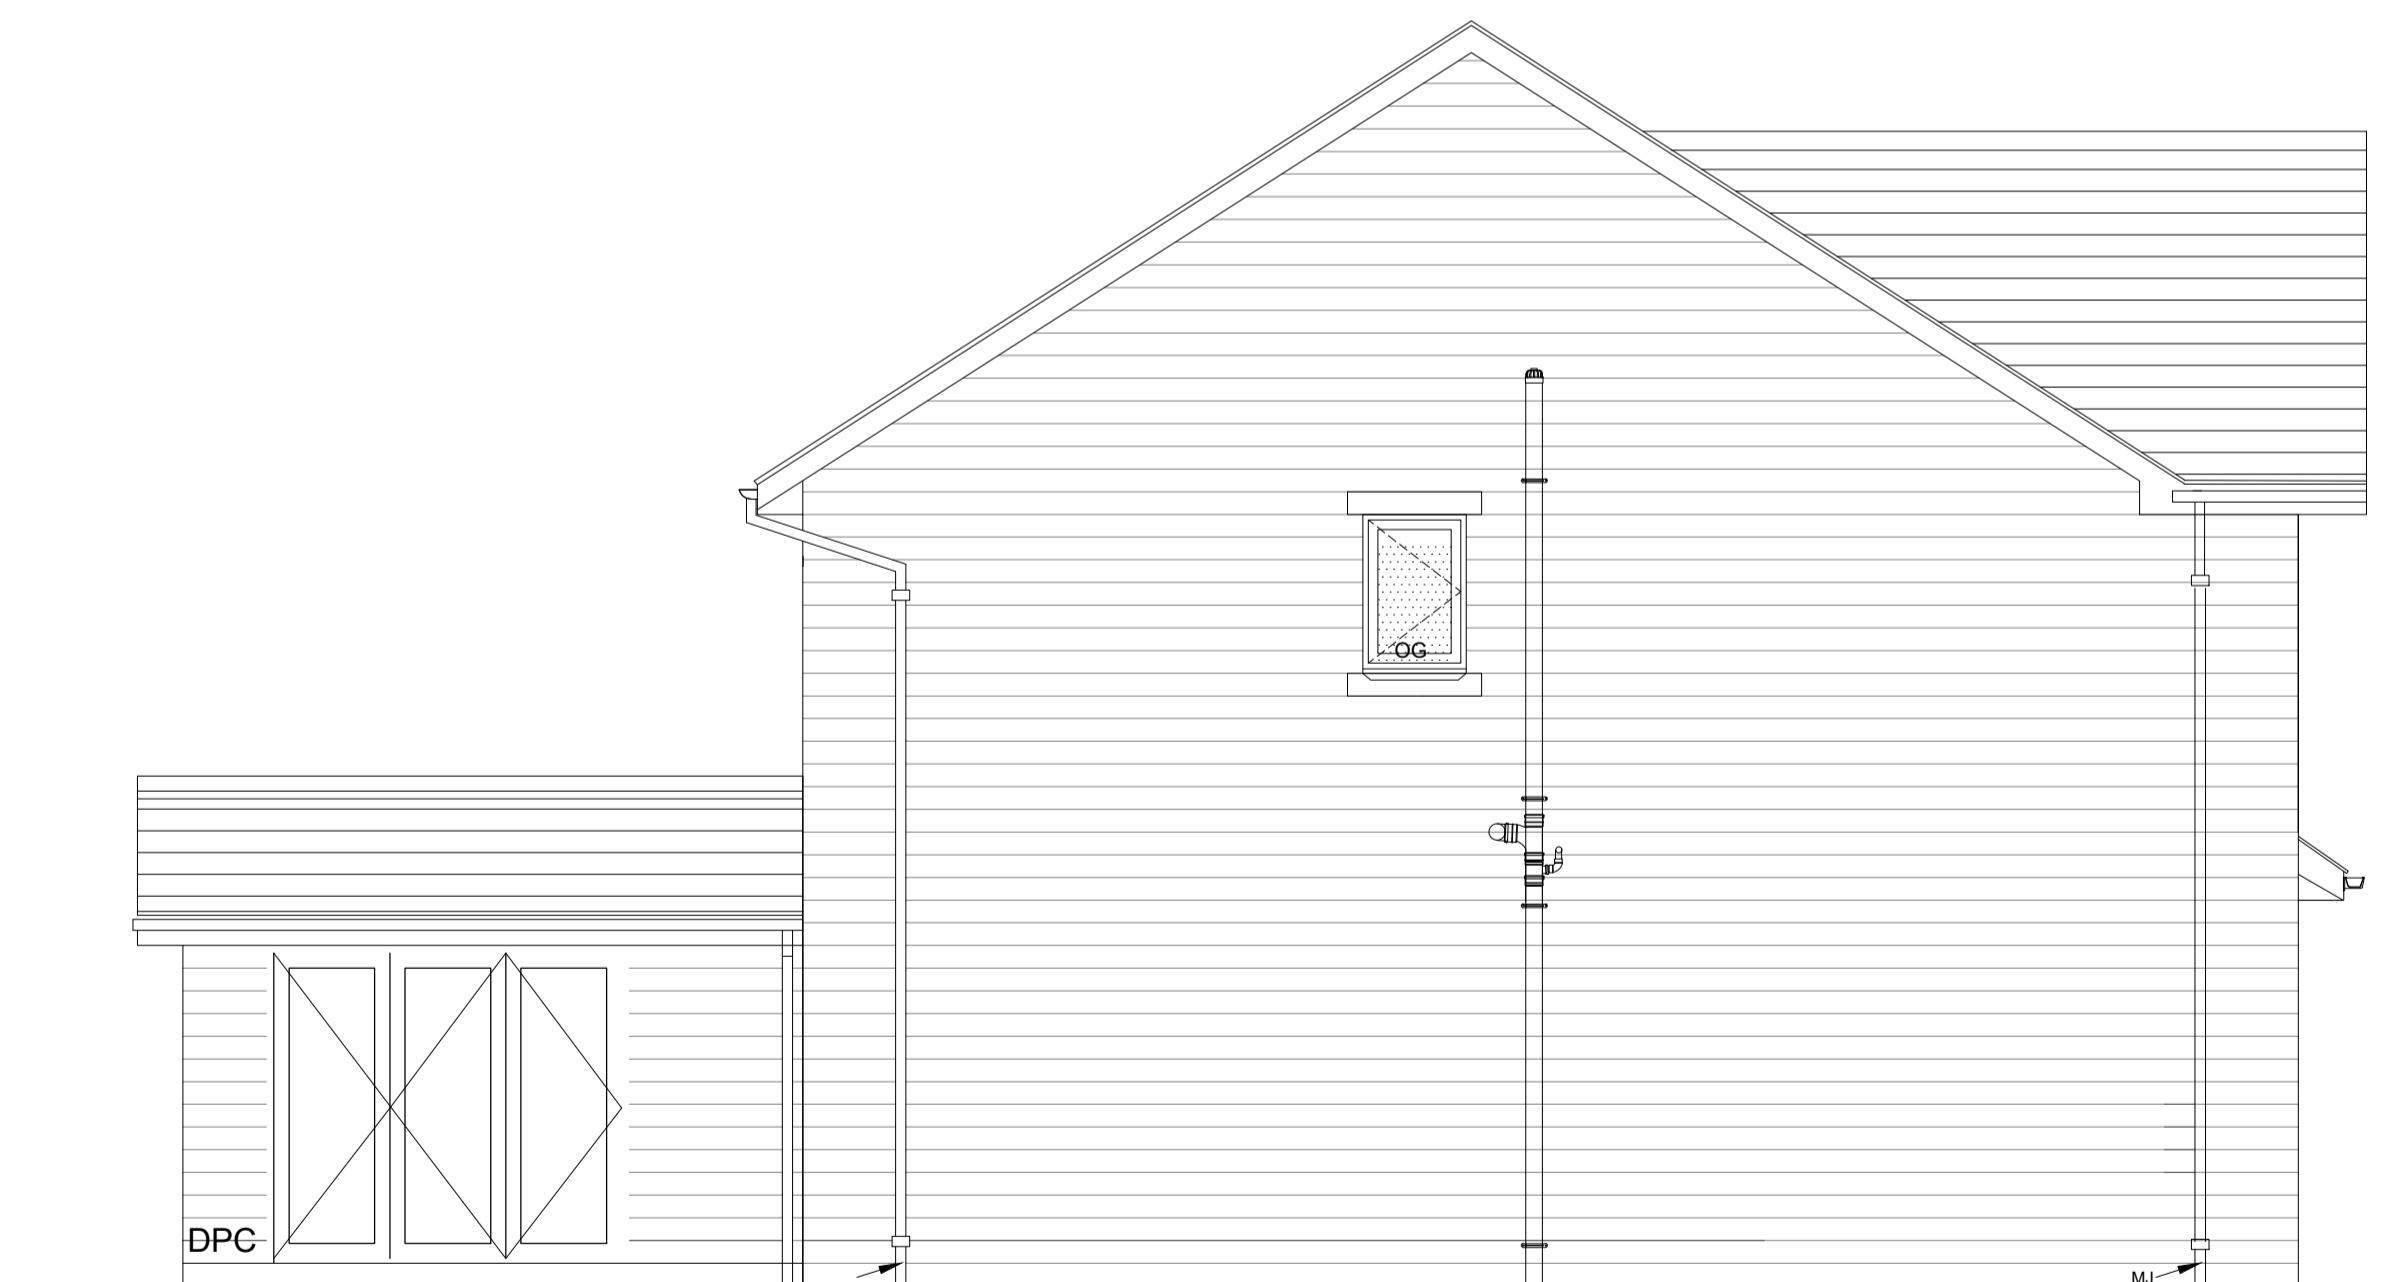


SIDE ELEVATION

Scale 1:50

PLANNING

Location Clayton Fields, Edgerton, Huddersfield		
Title The Knightsbridge II M4(2) Elevations		
Scale 1:50@A1	Drawn By AS	Date 21.01.26
Drawing Number JHY-1526-KNGT-II-004		Rev -

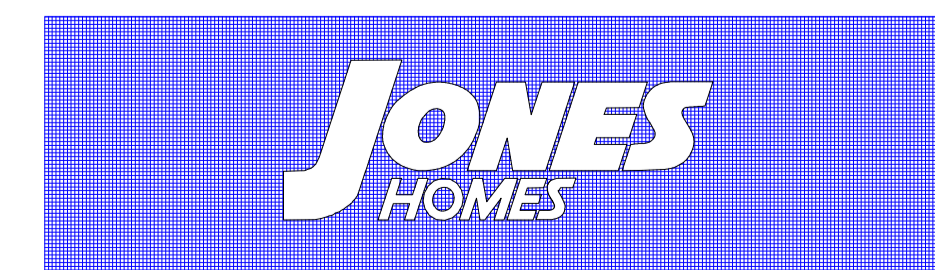

JONES HOMES (YORKSHIRE) LIMITED
GREEN BANK HOUSE, GREEN BANK, CLECKHEATON, BD19 5LQ
TEL: (01274)852700 Fax:(01274)852701