





**FRONT ELEVATION** Scale 1:50

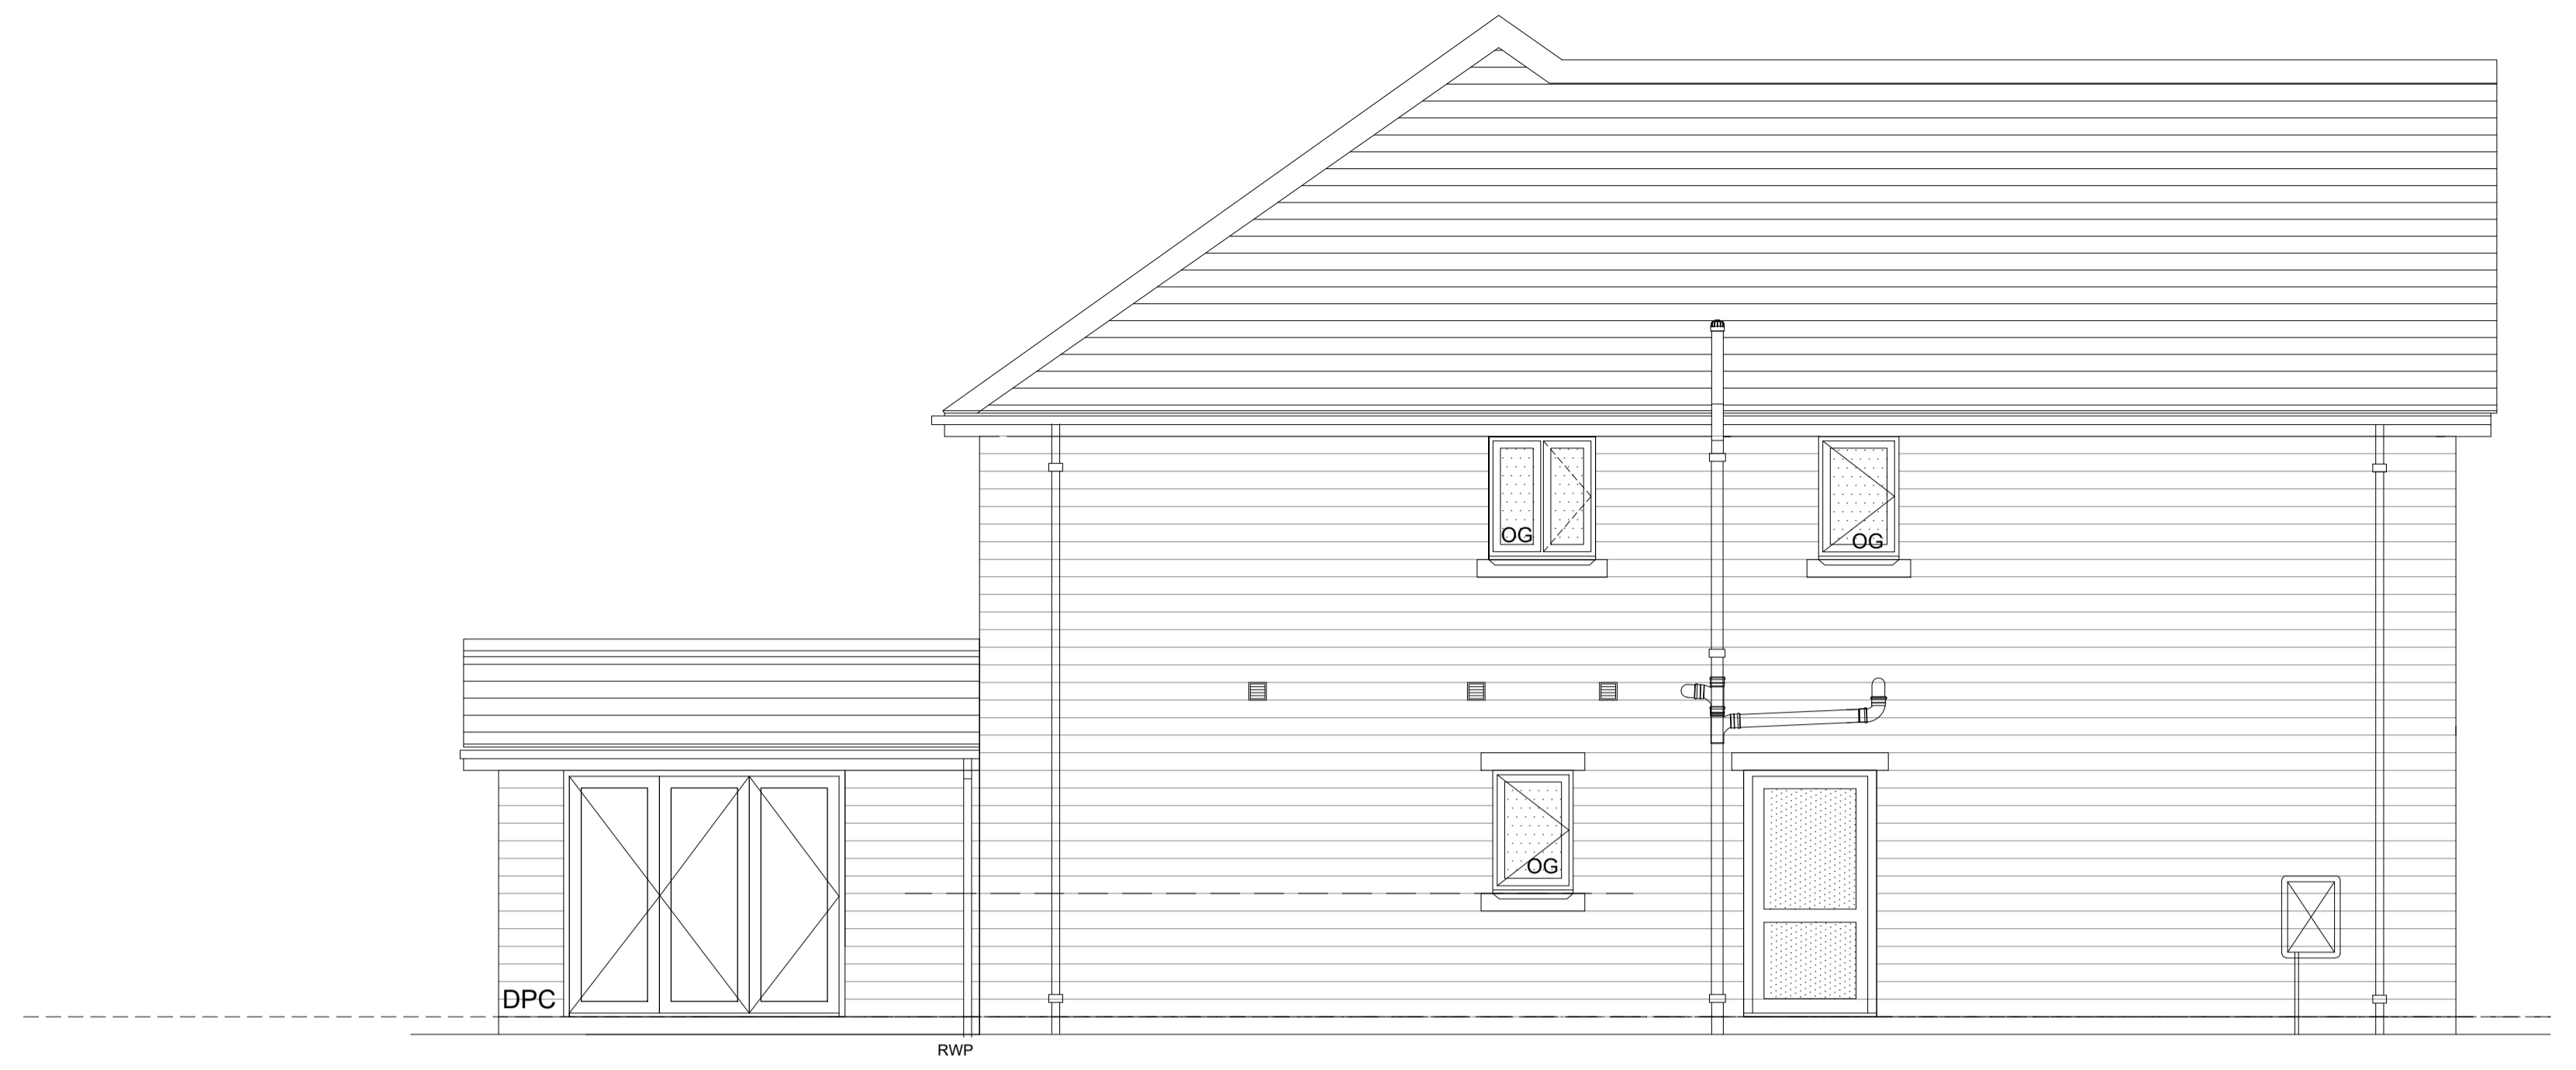

**SIDE ELEVATION** Scale 1:50



**REAR ELEVATION** Scale 1:50

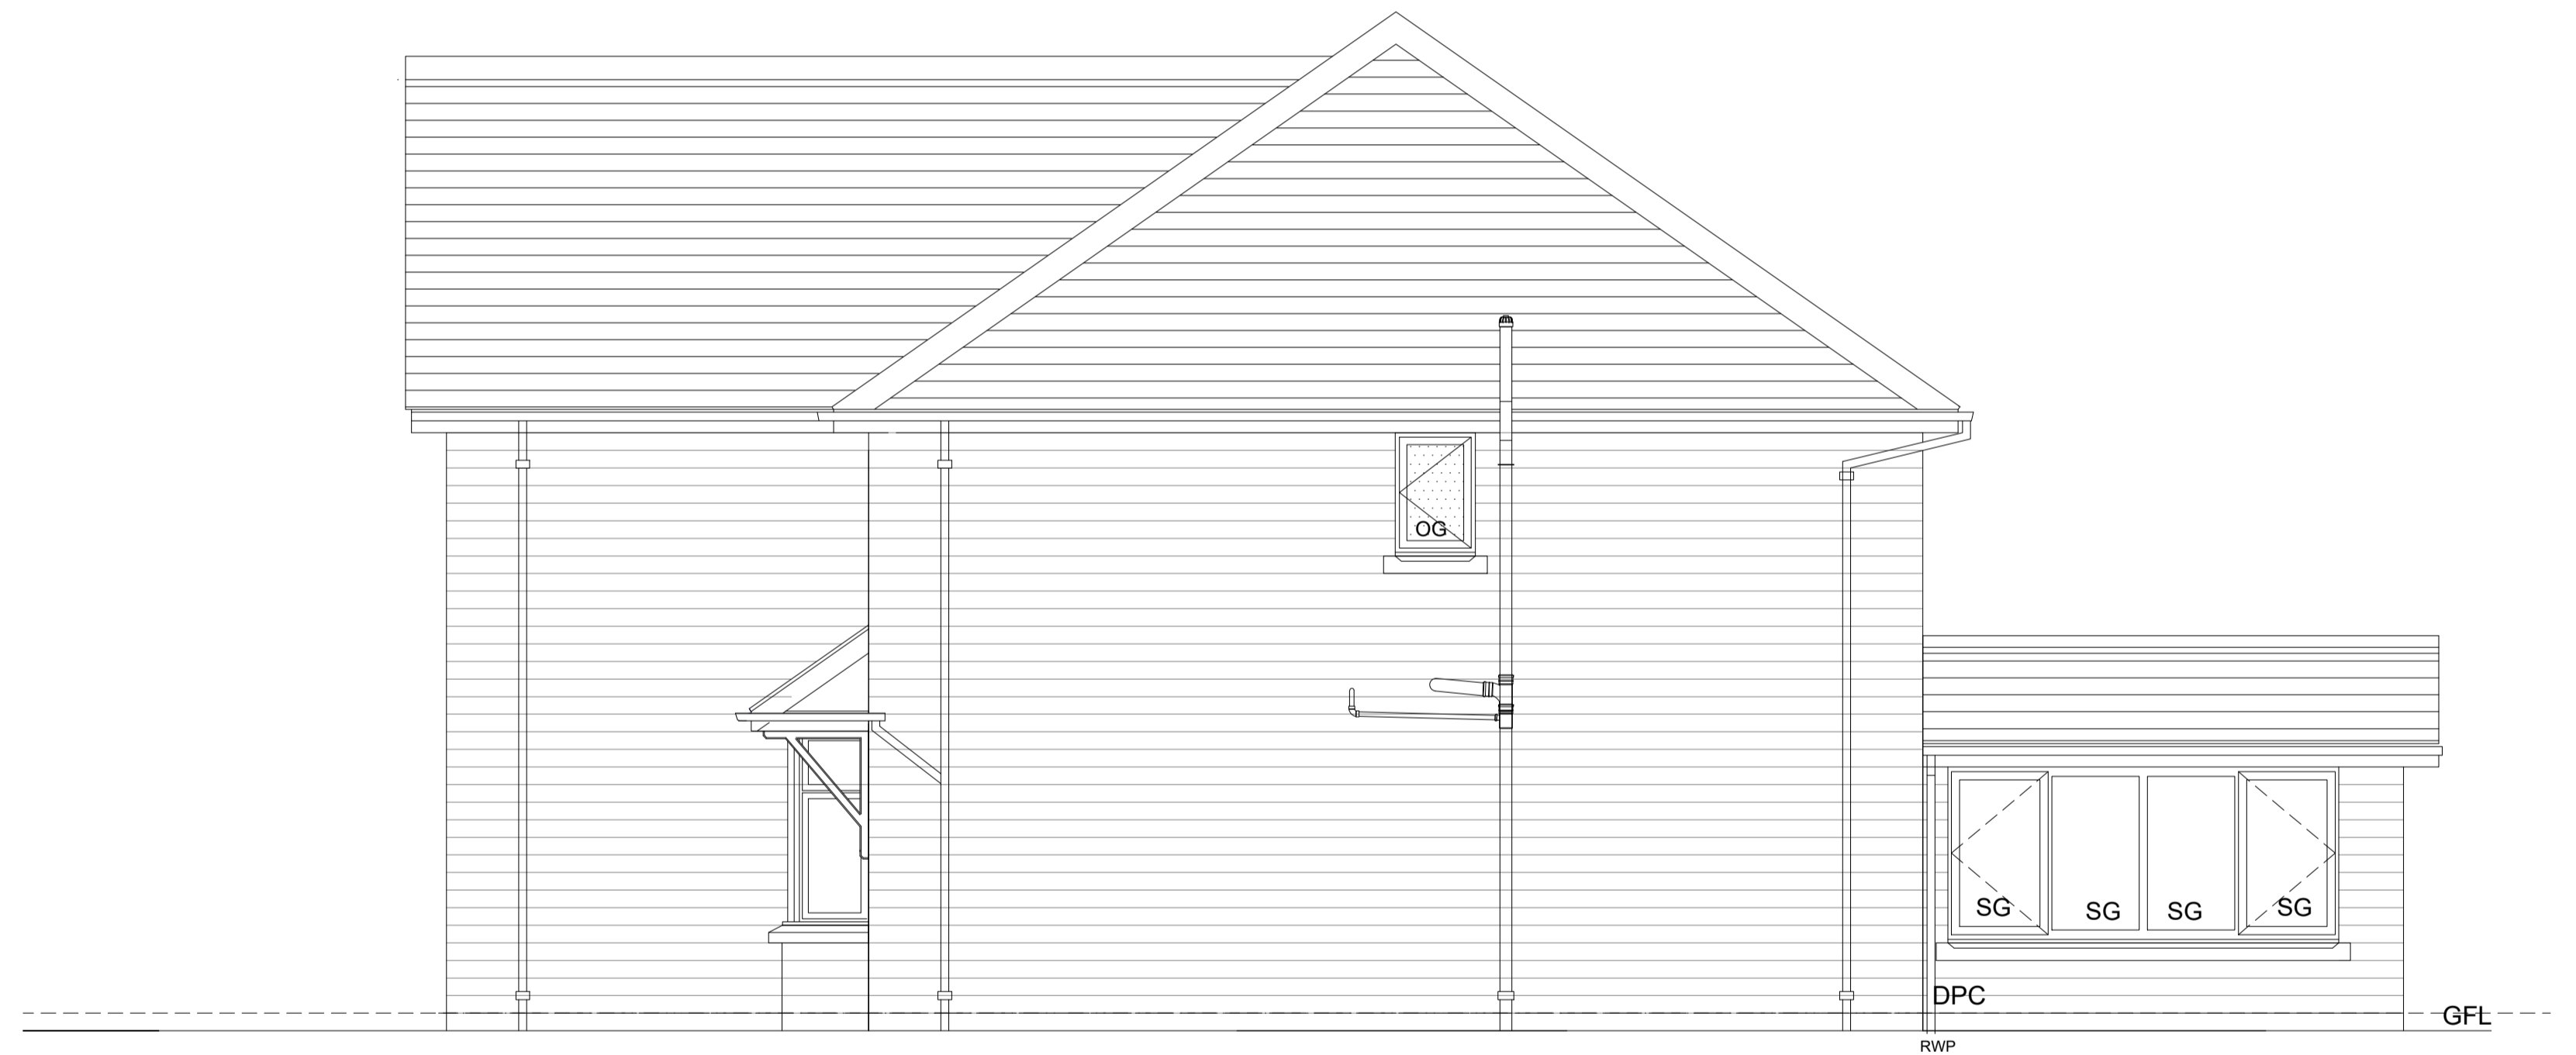

**SIDE ELEVATION** Scale 1:50

# PLANNING

AD M4(2) compliant

Rev	Date	By	Description
Location Clayton Fields, Edgerton, Huddersfield			
Title The Stratton II M4(2) Elevations (Plot 20)			
Scale 1:50@A1	Drawn By AS	Date 02.02.26	
Drawing Number JHY-1526-STRT-II-P14-004			Rev -



JONES HOMES (YORKSHIRE) LIMITED  
GREEN BANK HOUSE, GREEN BANK, CLECKHEATON, BD19 5LQ  
TEL: (01274)852700 Fax:(01274)852701