


Cow Heys

dropped kerbs for access

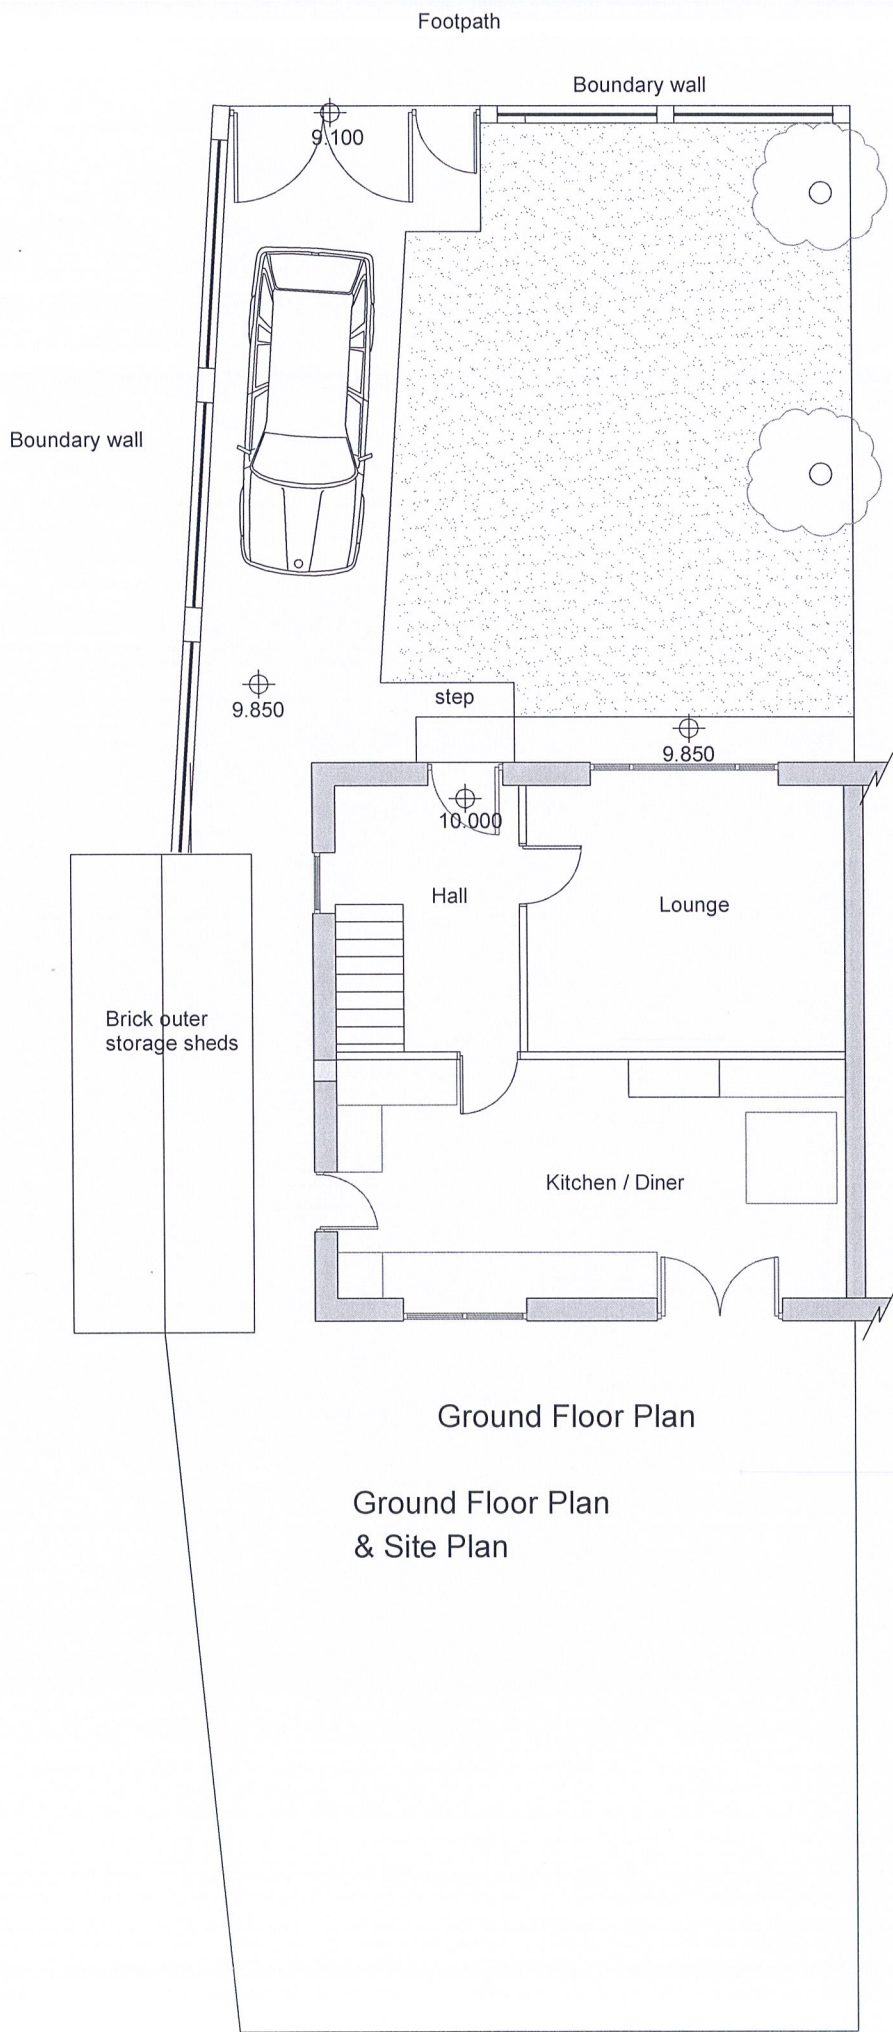


Front Elevation (North East Facing)



Side Elevation (North West Facing)



Side Elevation
(from neighbours side)
(South East Facing)

 

Existing Elevations and Floor Plans			
31 Cow Heys Dalton Huddersfield HD5 9RG			
Date	February 2026	Dwg no	01
Drawn By	-----	Scale	A3 - 1:100