



Cow Heys

dropped kerbs for access across all the front

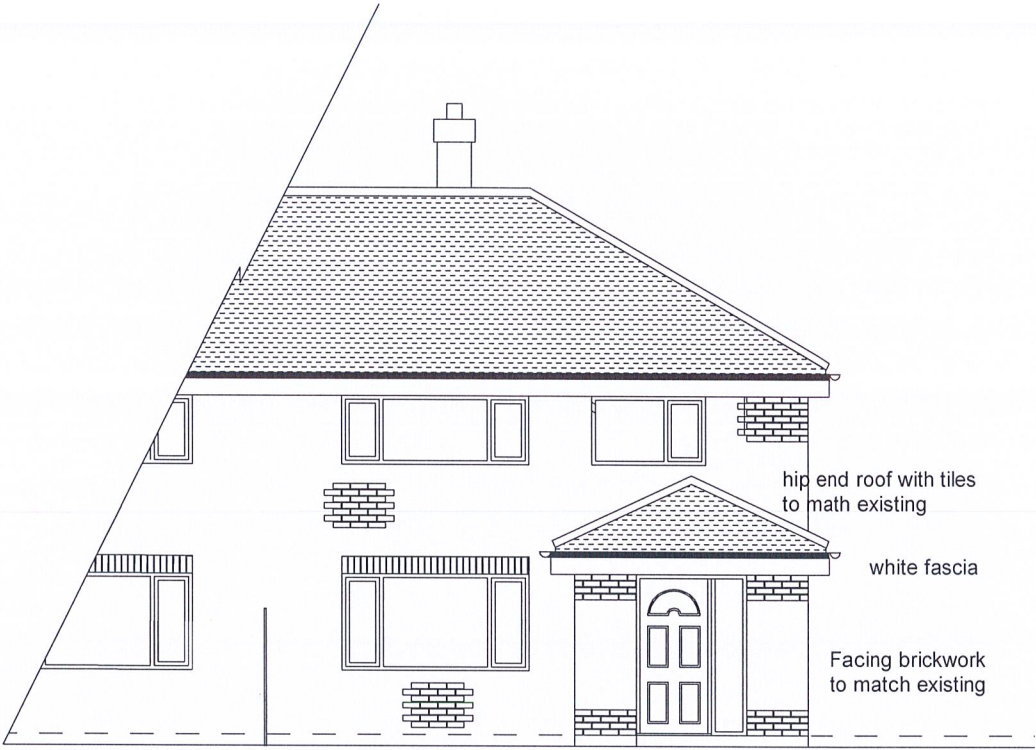


Front Elevation (North East Facing)

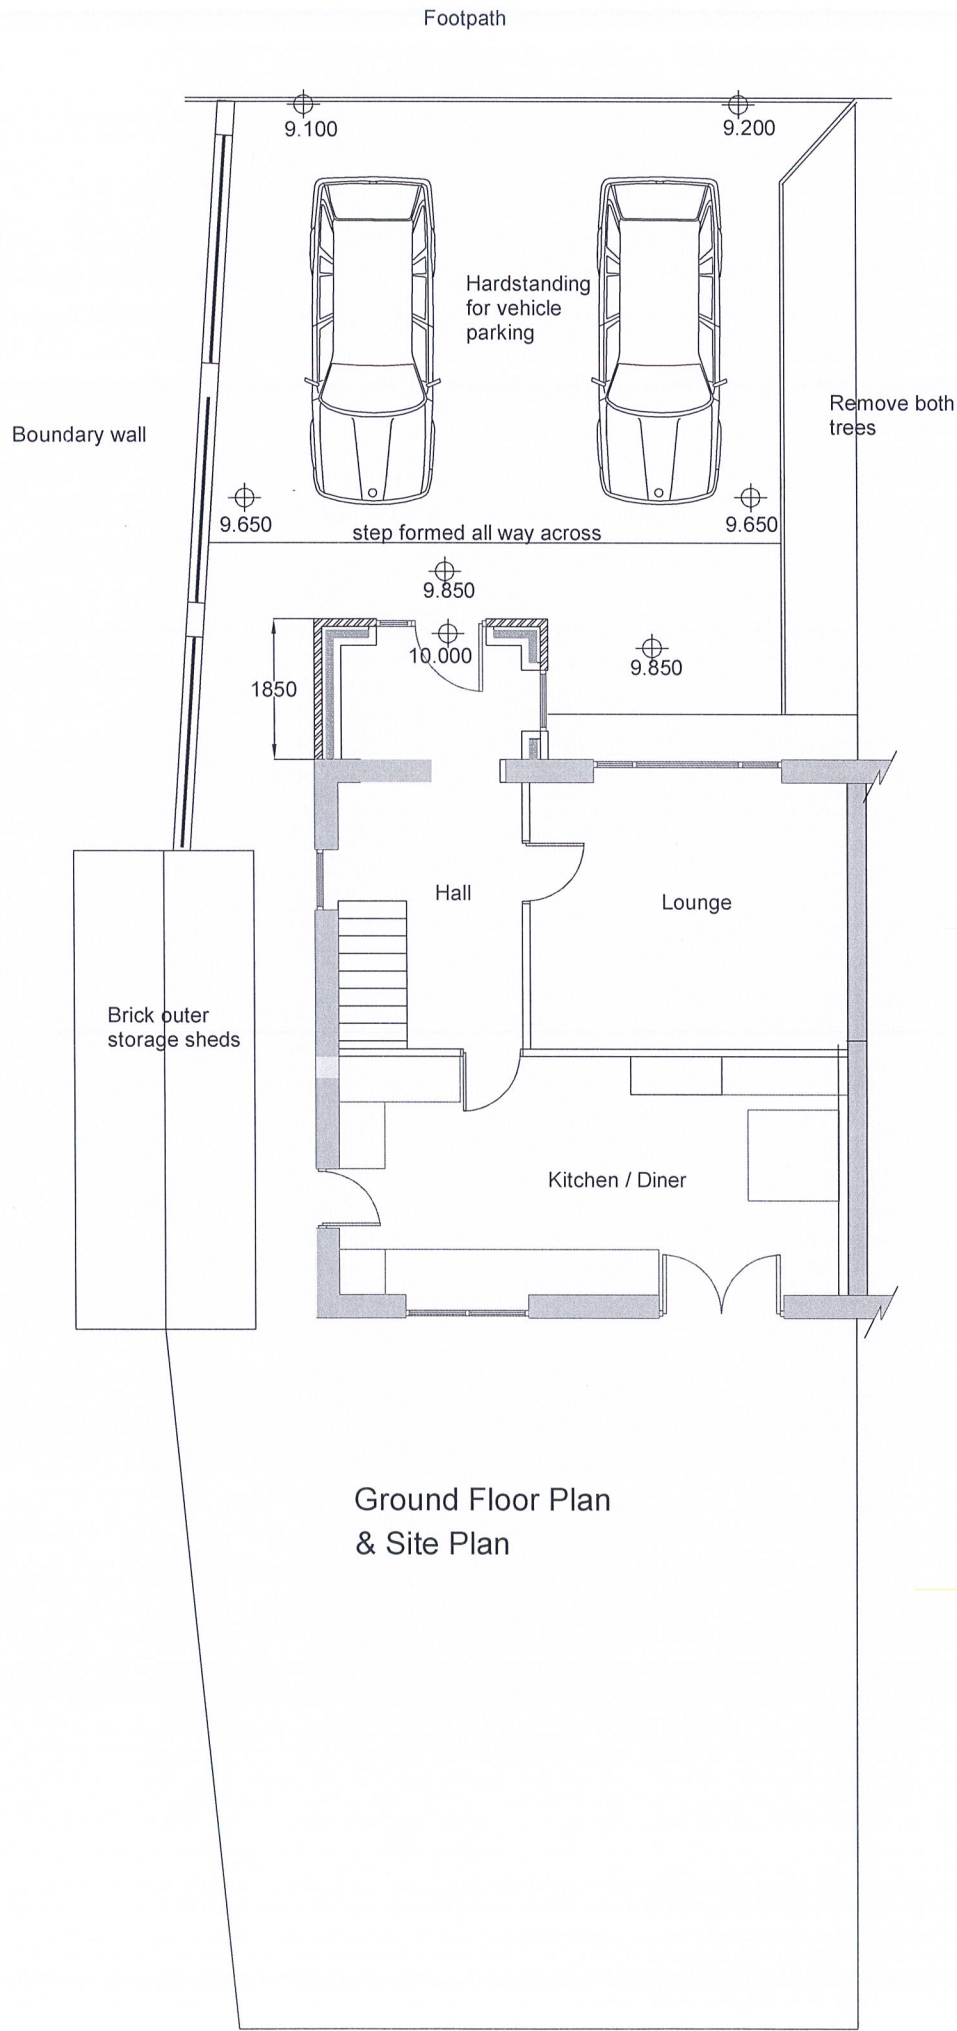

Side Elevation (North West Facing)



Side Elevation
(from neighbours side)
(South East Facing)

 

Proposed Elevation , Site and Floor Plan			
31 Cow Heys			
Dalton			
Huddersfield			
HD5 9RG			
Date	February 2026	Dwg no	02
Dwn By	-----	Scale	A3 - 1:100