



GROUND FLOOR PLAN  
1:50

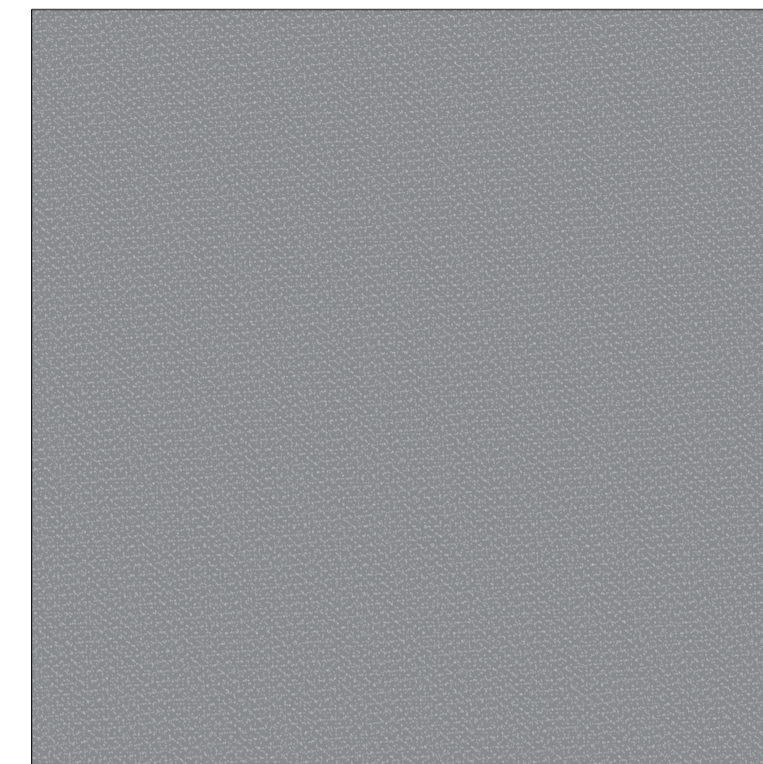

ROOF PLAN  
1:50

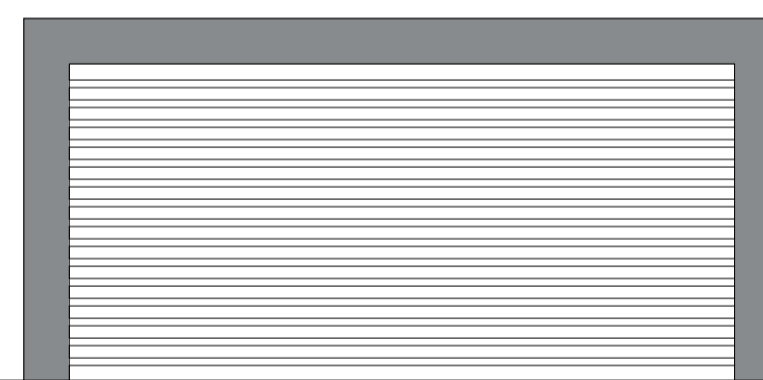

FRONT ELEVATION  
1:50



SIDE ELEVATION  
1:50



REAR ELEVATION  
1:50



SIDE ELEVATION  
1:50



REVISION	DESCRIPTION	DATE	NOTES

STATUS <b>PLANNING DRAWING</b>		PROJECT TITLE 34, FRANCE STREET, BATLEY	
DRAWING TITLE <b>PROPOSED CAR PORT GA</b>			
SCALE 1:50	DRAWN EC	CHECKED JH	PROJECT REFERENCE ODS_25-1042
PAPER SIZE A1	DWG NUMBER (20)001	DATE 24/09/25	REVISION 1
hello@orangedesignstudio.co.uk 59A, Huddersfield Road, Mirfield, WF14 8AA orangedesignstudio.co.uk 01924 650930		CLIENT SUHEL CHUNARA	
COPYRIGHT © ORANGE DESIGN STUDIO LIMITED			