



Proposed

Written dimensions on these drawings shall take precedence over scaled dimensions. Contractors shall verify and be responsible for all dimensions and conditions on the project and UHD Architectural Services must be notified of any variations from the dimensions and conditions shown by these drawings prior to commencement of any work. All contractors are deemed to have made themselves aware of site conditions prior to entering into any contract.


A1	1:50	
A3	1:100	

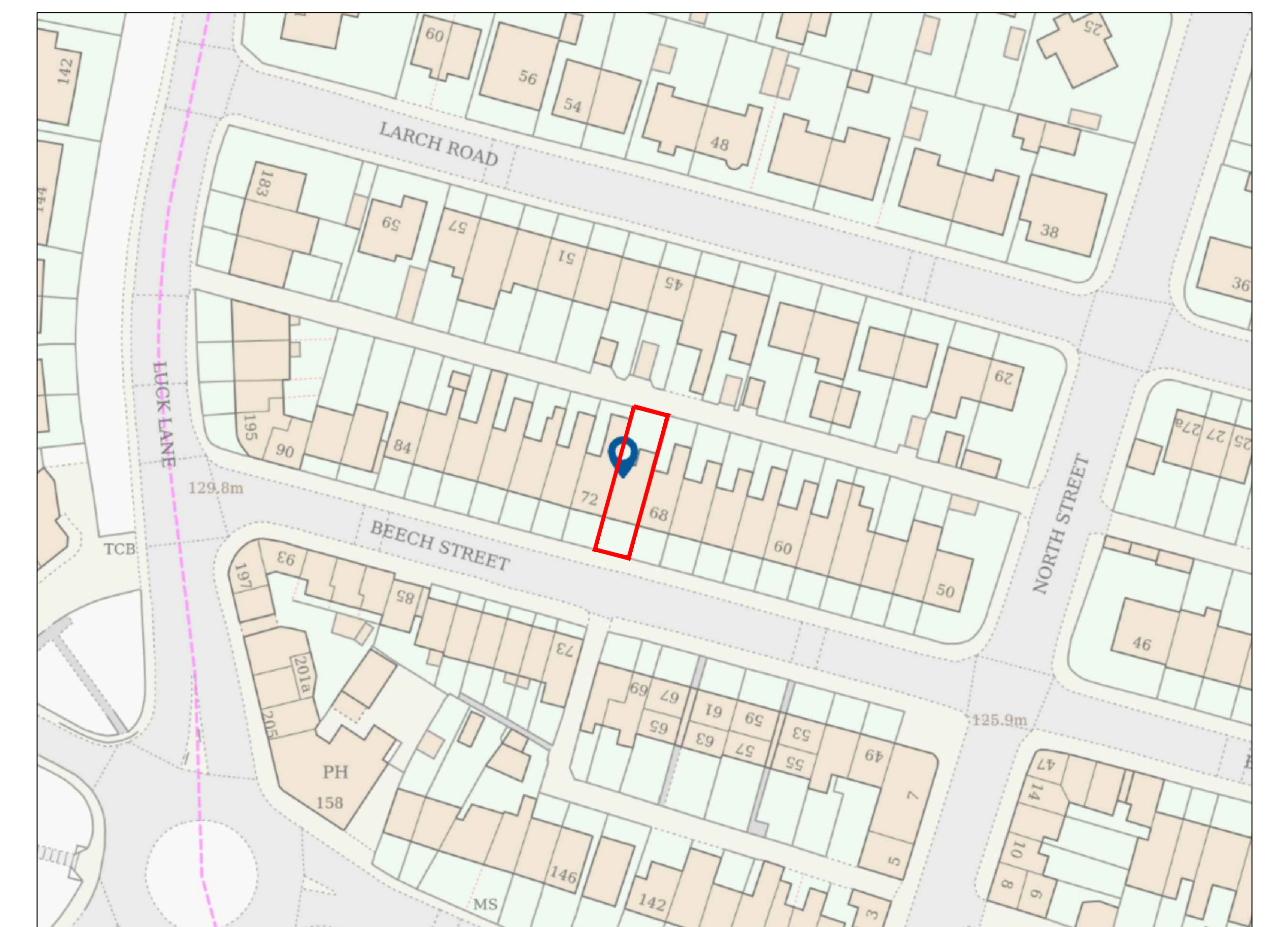


Location Plan 1.1250

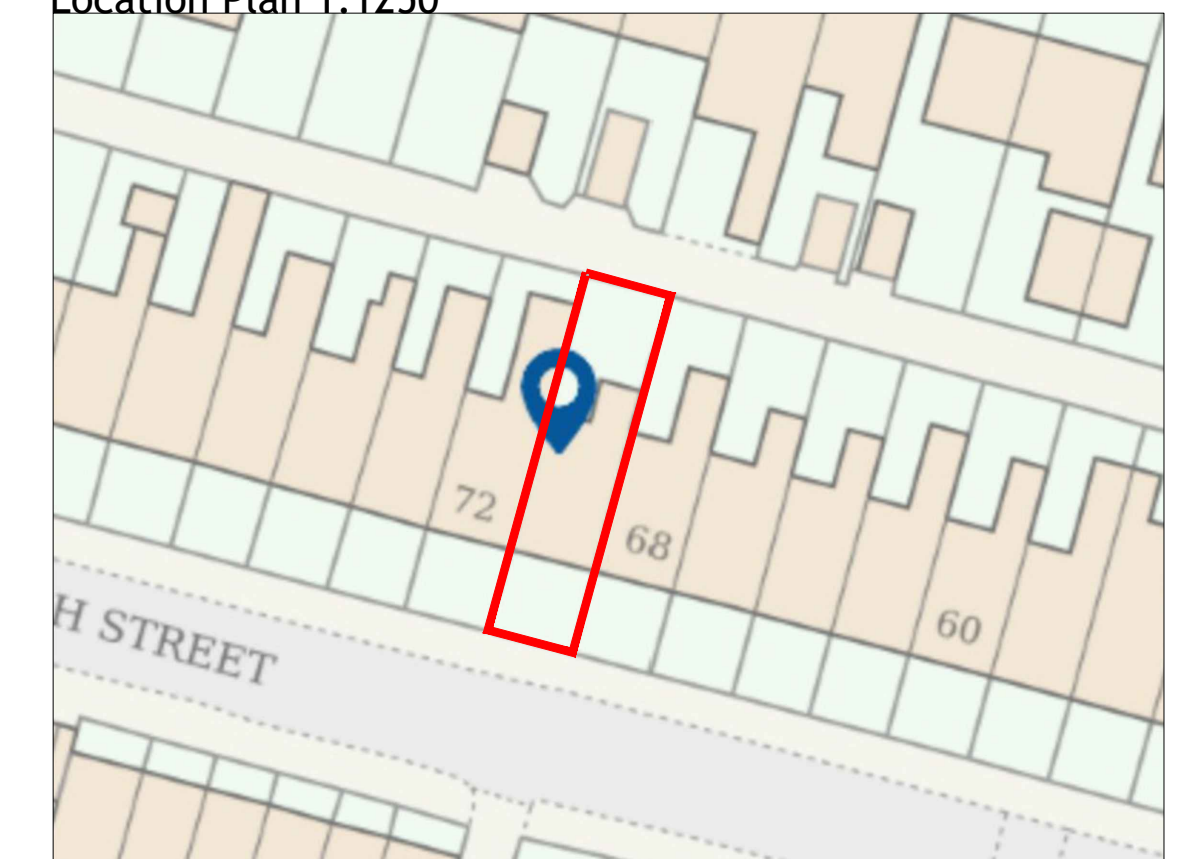

Site Plan 1.500

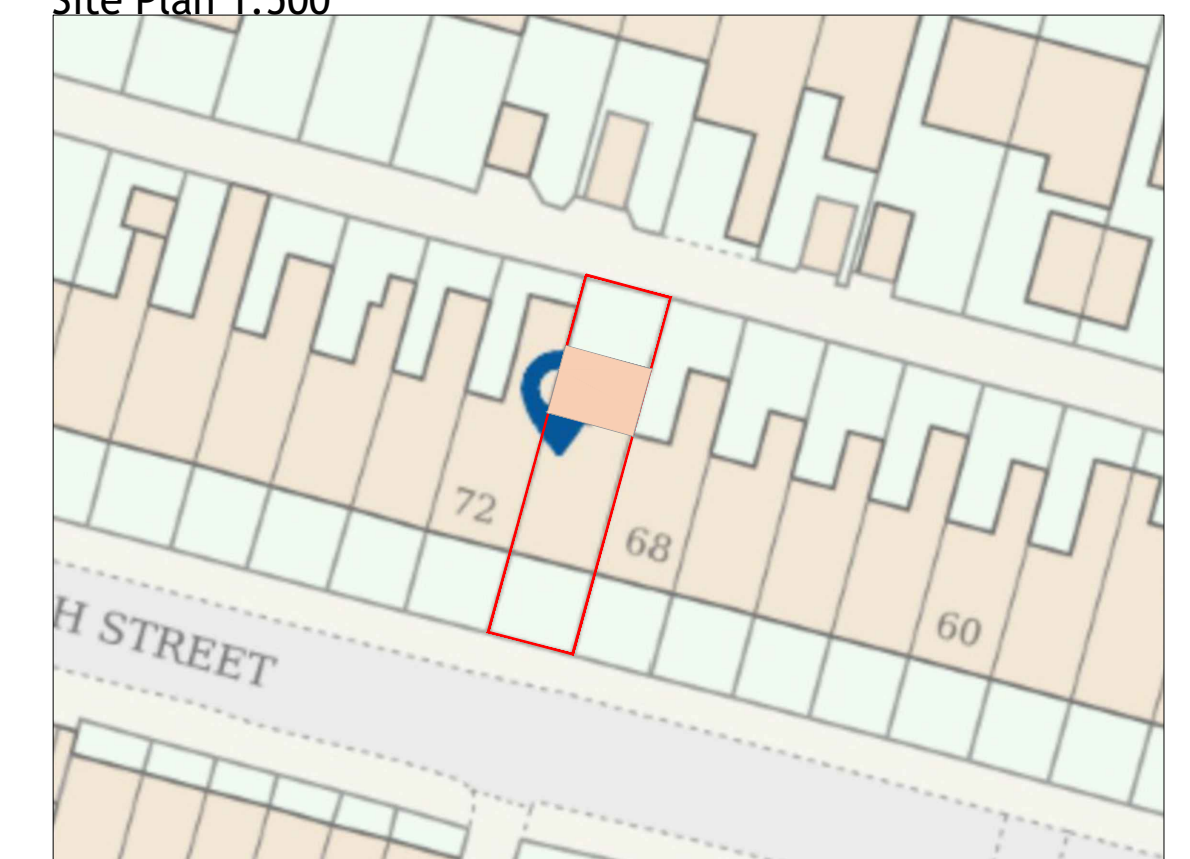


Proposed Site Plan 1.500

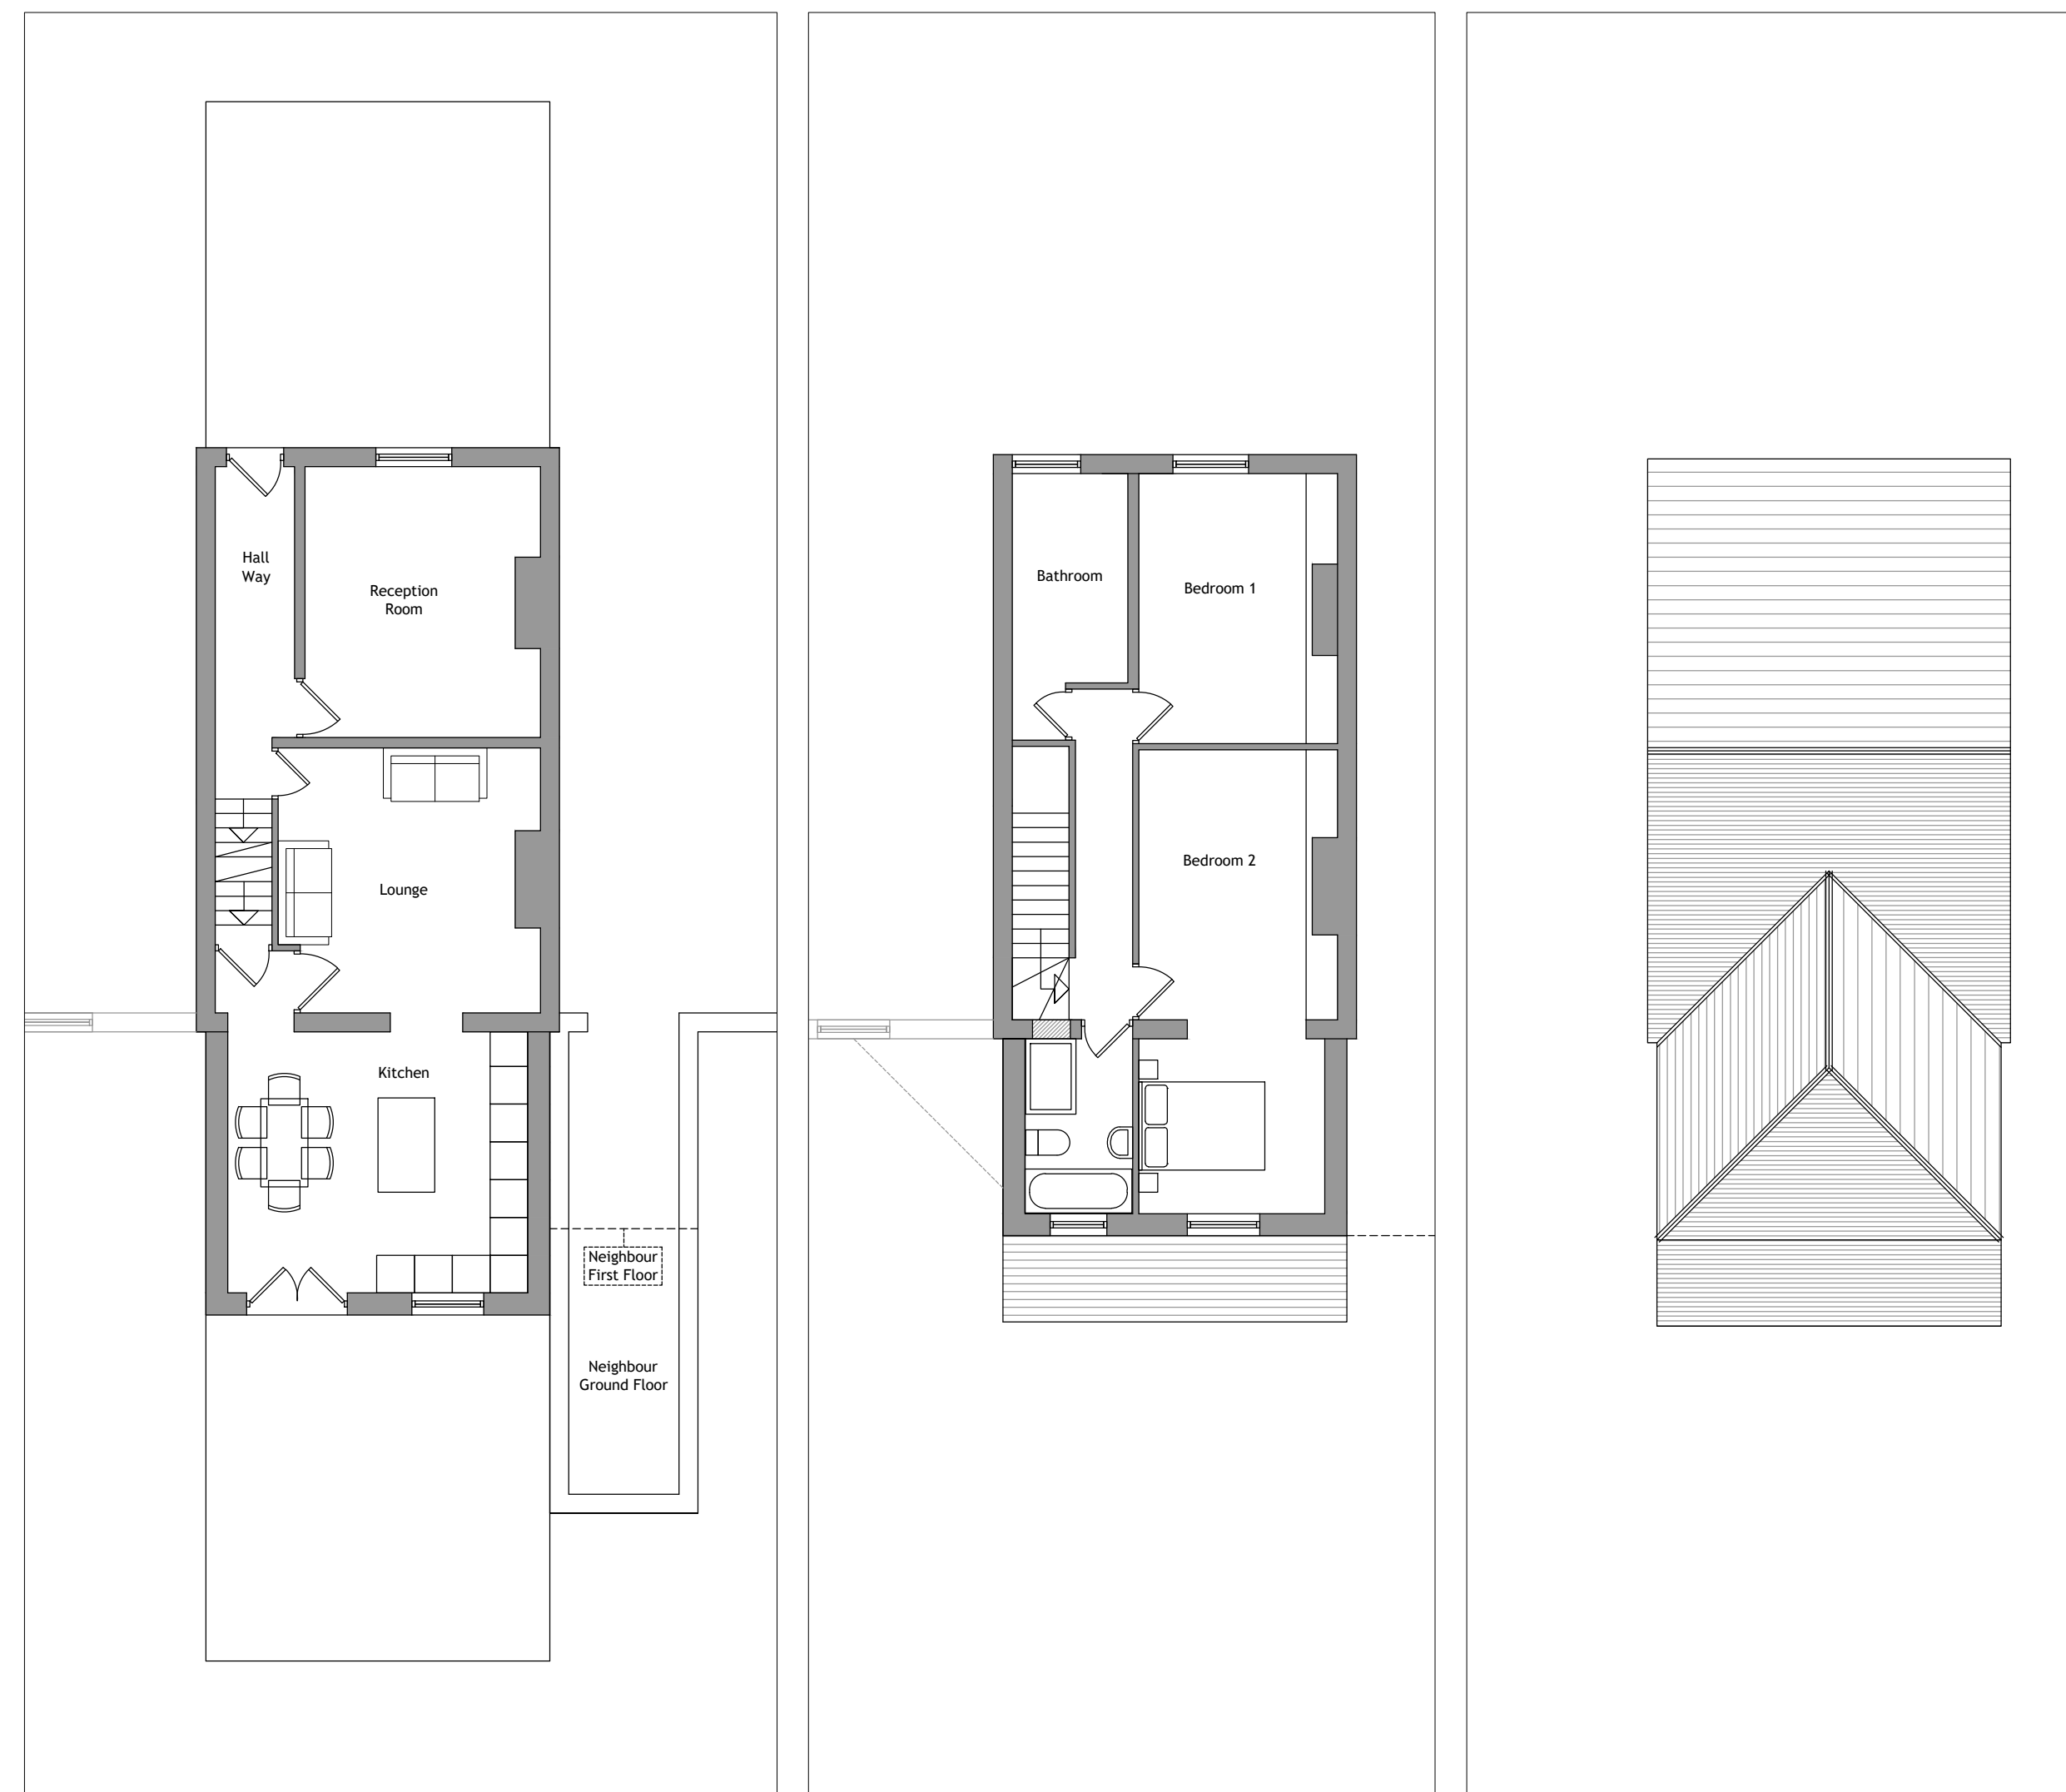


Ground Floor Layout 1.100

First Floor Layout 1.100


Roof Layout 1.100

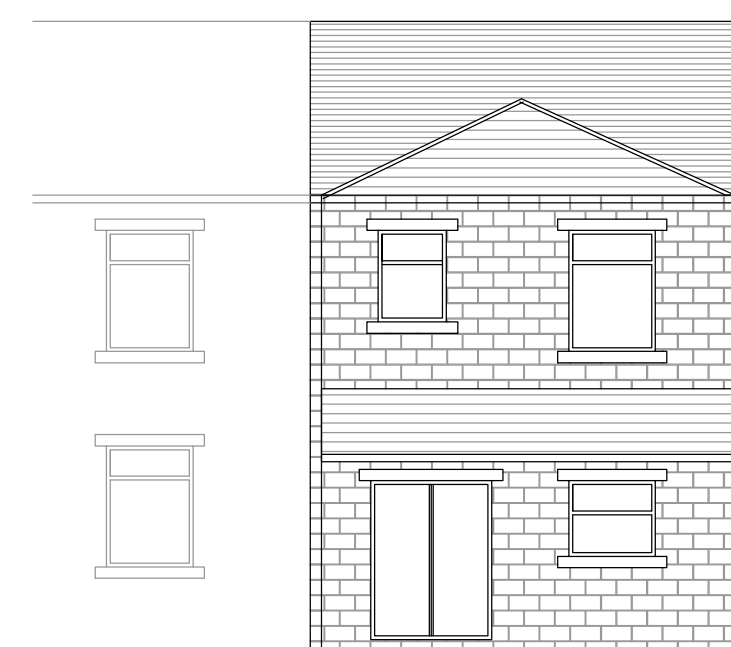

North Elevations (Rear) 1.100

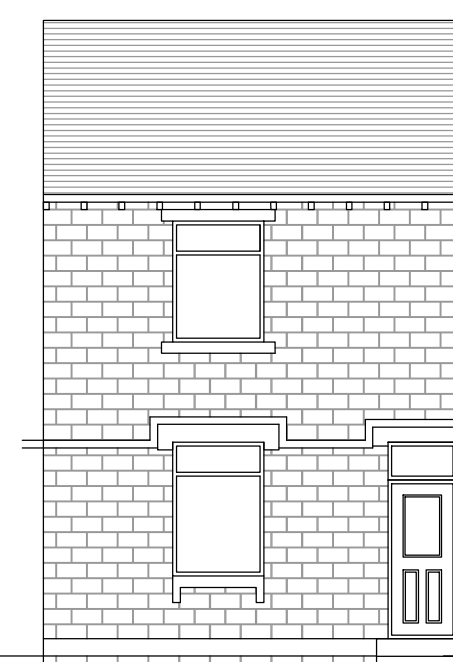


South Elevation (Front) 1.100

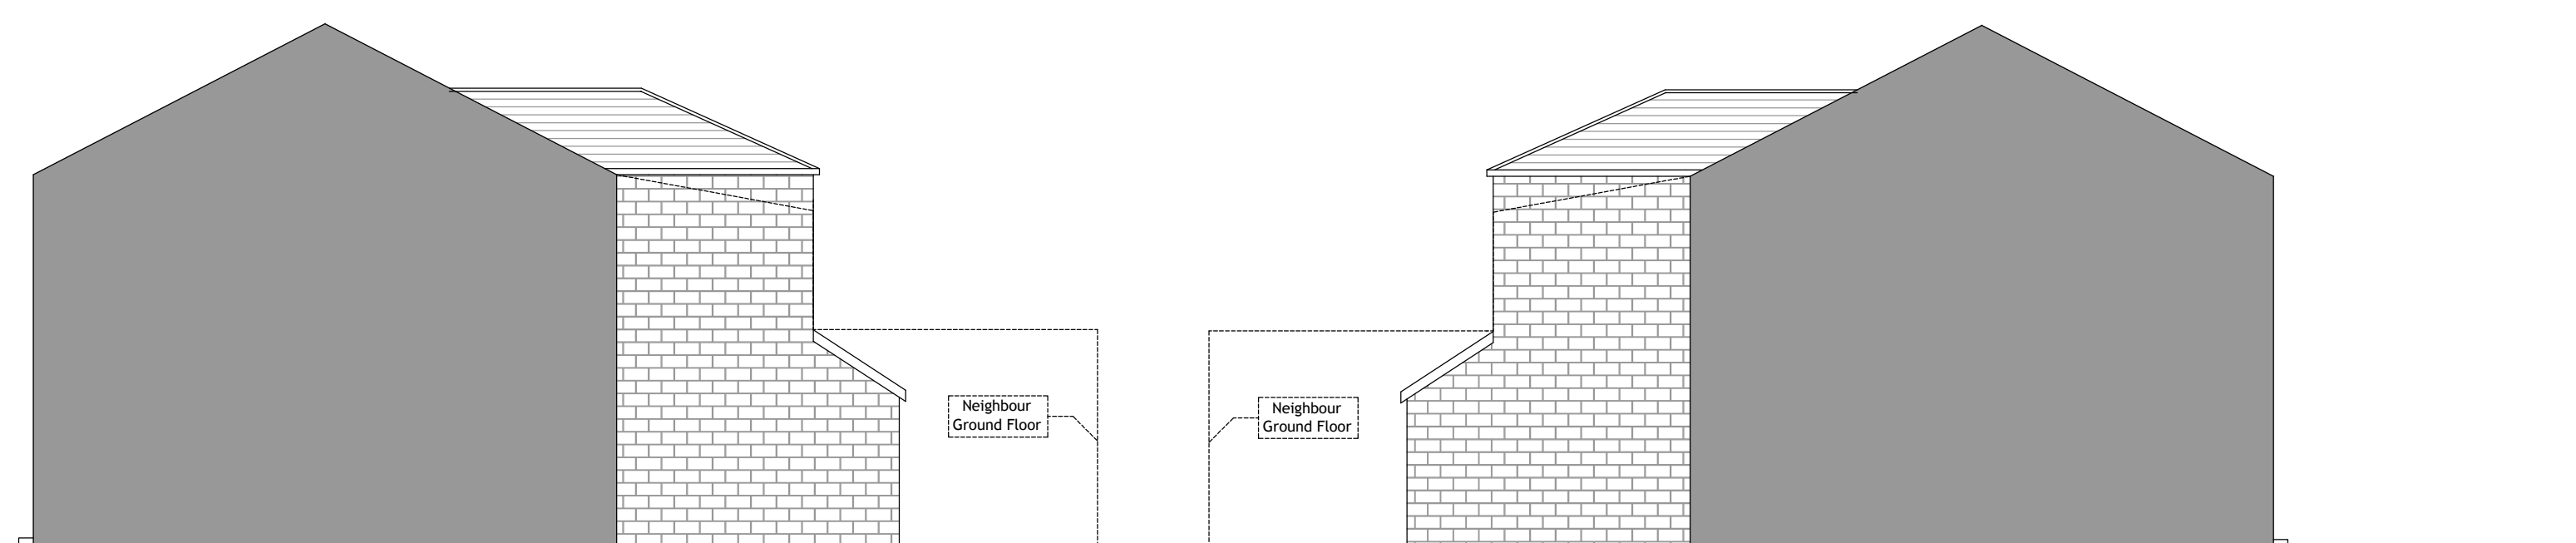

East Elevation (Side)1.100

West Elevation (Side) 1.100

REV	DESCRIPTION	DATE	DRAWN
-----	-------------	------	-------

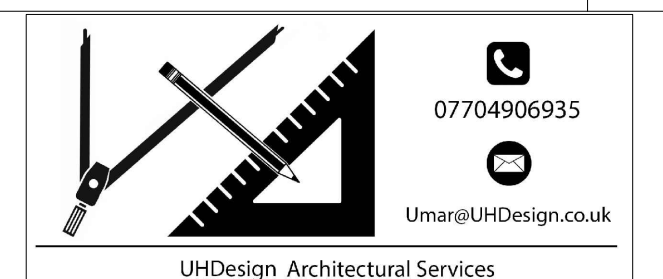

CLIENT					
ADDRESS 70 Beech Street Huddersfield, HD1 4JS					
PROJECT Two Storey Rear Extension					
DRAWING Proposed Layout and Elevations					
DRAWN	UH	DATE	Feb 26	SCALE	1.50@A1
DWG No.		2606/02			
STATUS		PLANNING			