



IF IN ANY DOUBT PLEASE ASK THE ARCHITECT FOR CLARIFICATION.
 DO NOT SCALE FROM DRAWING. ALL DIMENSIONS TO BE CHECKED ON SITE.
 THE COPYRIGHT FOR THESE DRAWINGS REMAINS THE PROPERTY OF THE ARCHITECT.
 THEY MUST NOT BE REPRODUCED IN ANY WAY WITHOUT THE ARCHITECTS PRIOR
 WRITTEN CONSENT.




EXISTING SIDE ELEVATION

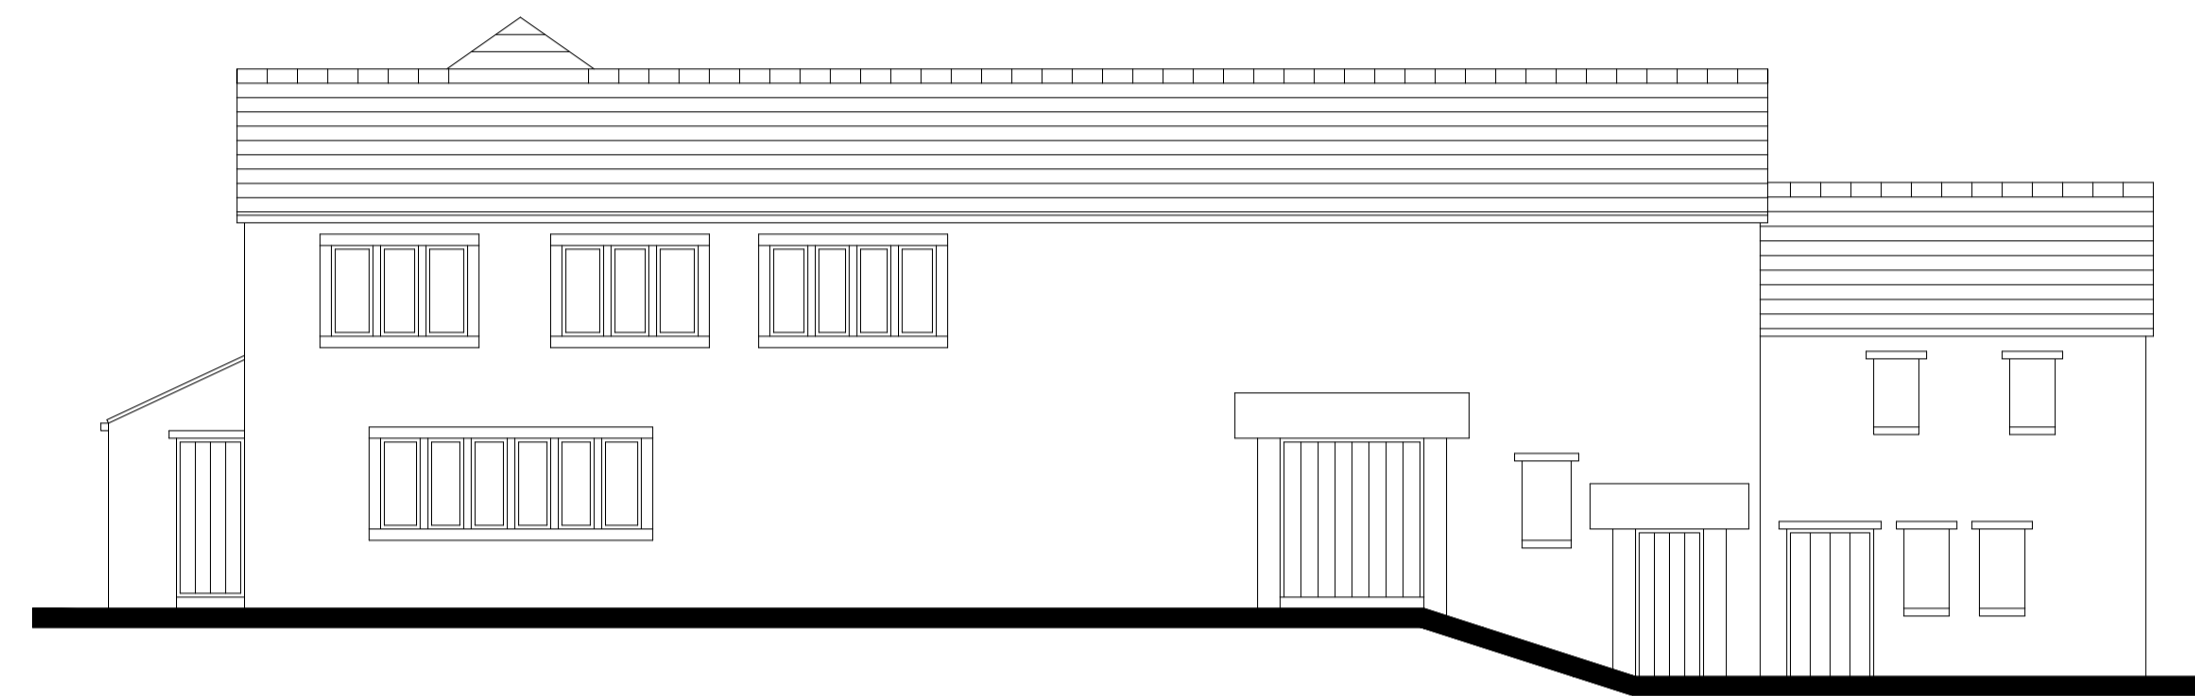


EXISTING FRONT ELEVATION

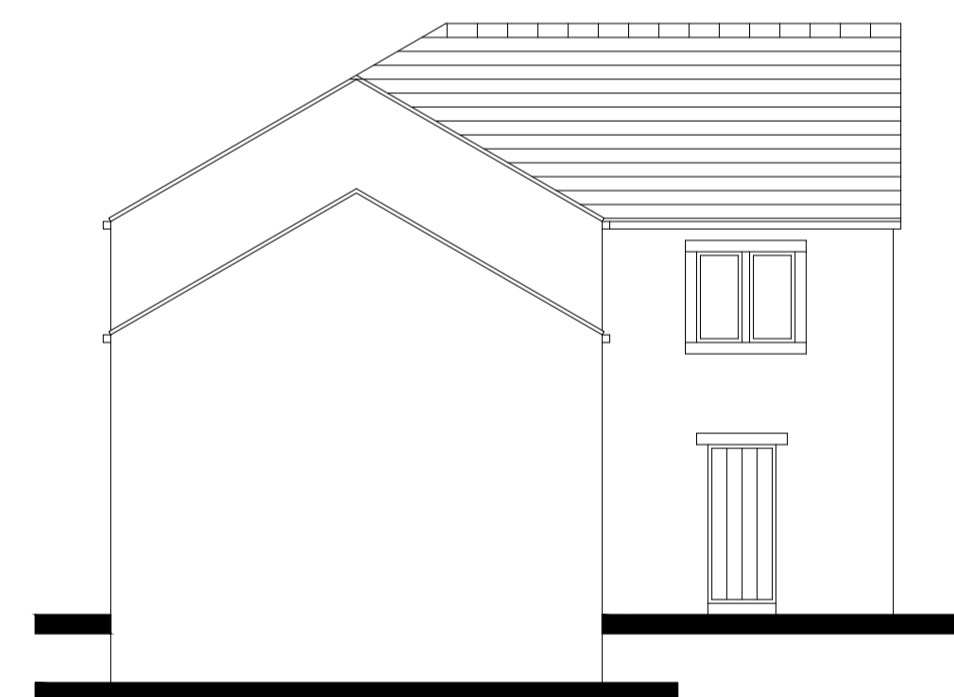

EXISTING SIDE ELEVATION

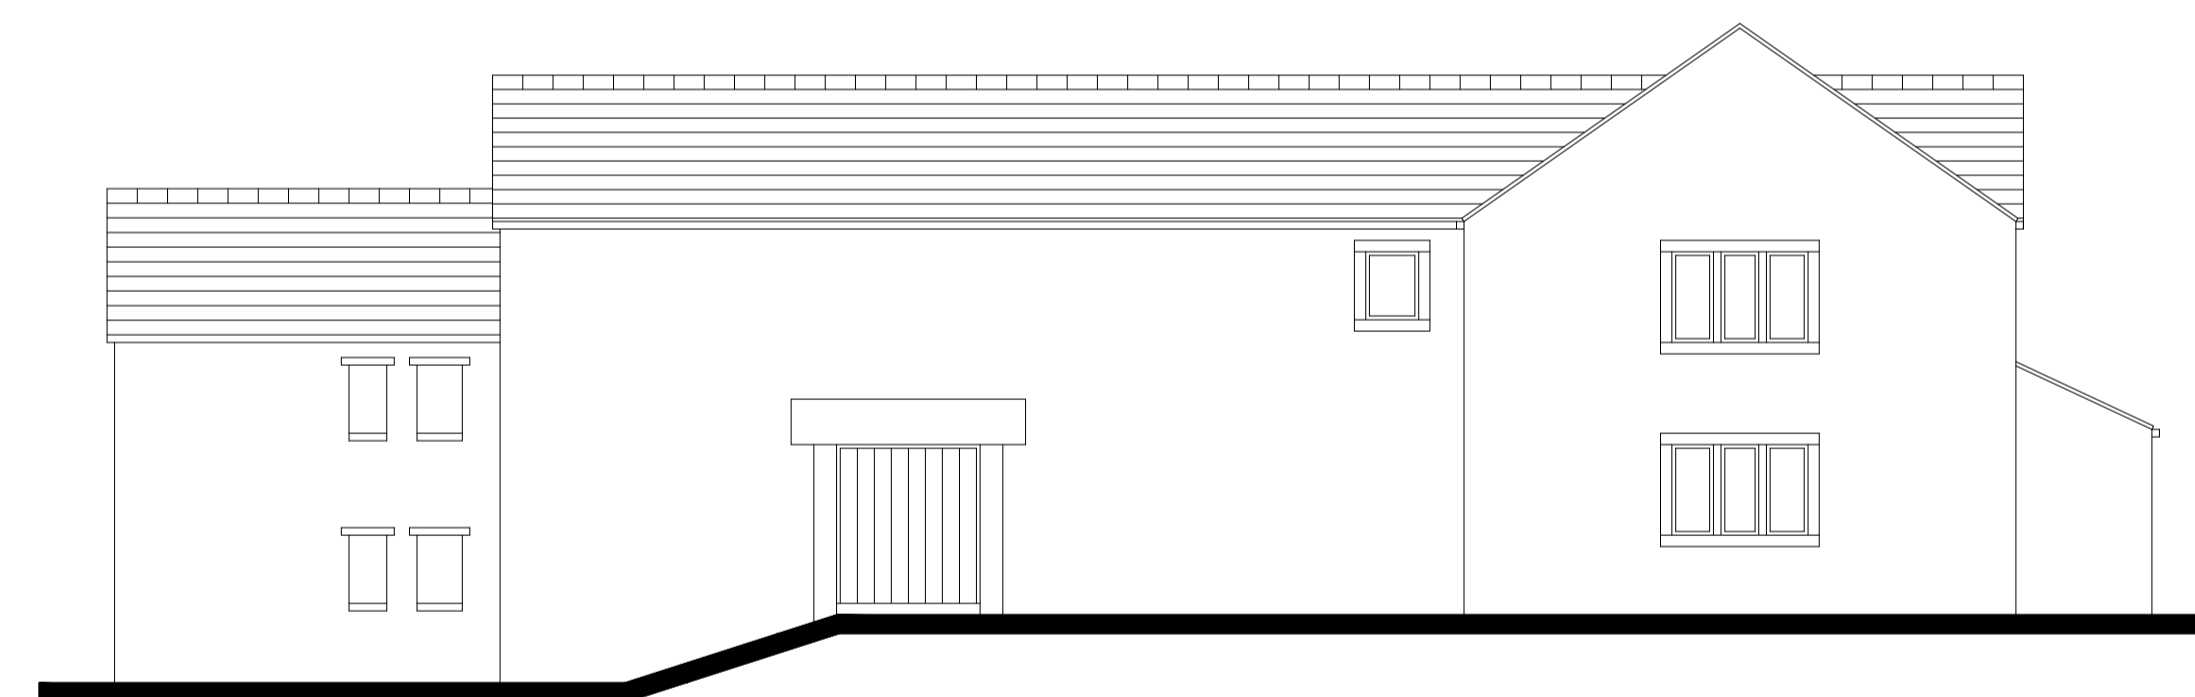

EXISTING REAR ELEVATION

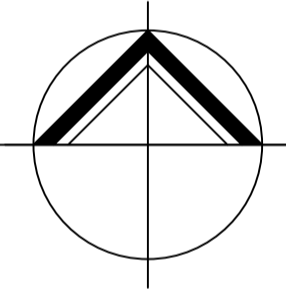

**NORTHERN
 DESIGN**
 (OLDHAM)
 Chartered Architects

17 STATION LANE
 GROTTON
 OLDHAM
 OL4 5QY
 TEL: 07753859616

CLIENT
MR & MRS L ROBERTS

PROJECT
 PROPOSED BARN CONVERSION
 NETHERWOOD FARM
 MARSDEN

DRAWING TITLE
 EXISTING PLANS

Rev.	Notes	Date	Drawn
A	RESUBMISSION	01.26	A.D.

SCALE 1:100 AT A1 07/20 MG

PROJECT No.	DRAWING No.	Rev.
1730	01	A