




IF IN ANY DOUBT PLEASE ASK THE ARCHITECT FOR CLARIFICATION.
 DO NOT SCALE FROM DRAWING. ALL DIMENSIONS TO BE CHECKED ON SITE.
 THE COPYRIGHT FOR THESE DRAWINGS REMAINS THE PROPERTY OF THE ARCHITECTS. THEY MUST NOT BE REPRODUCED IN ANY WAY WITHOUT THE ARCHITECTS PRIOR WRITTEN CONSENT.

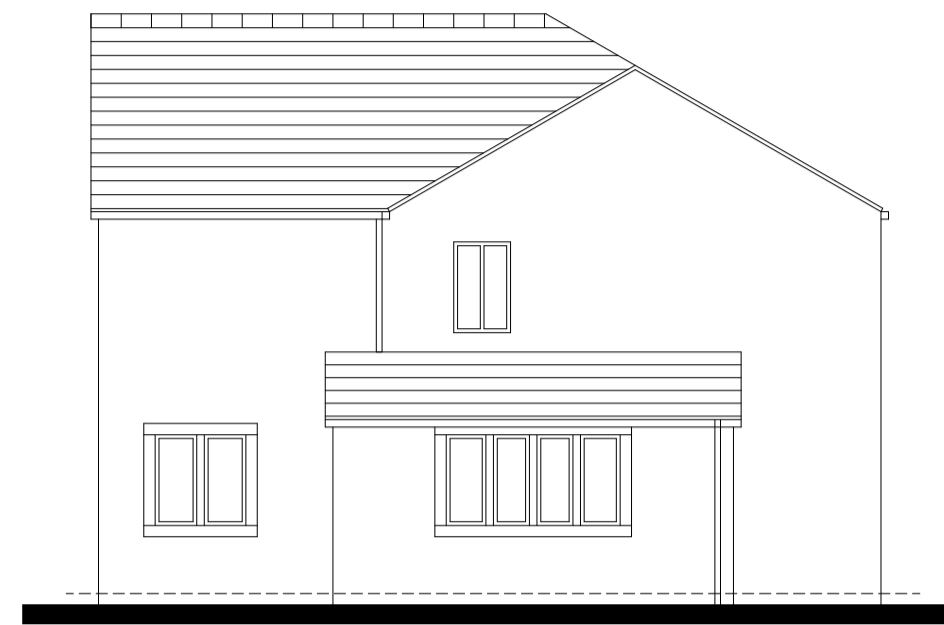


PROPOSED SIDE ELEVATION 1:100

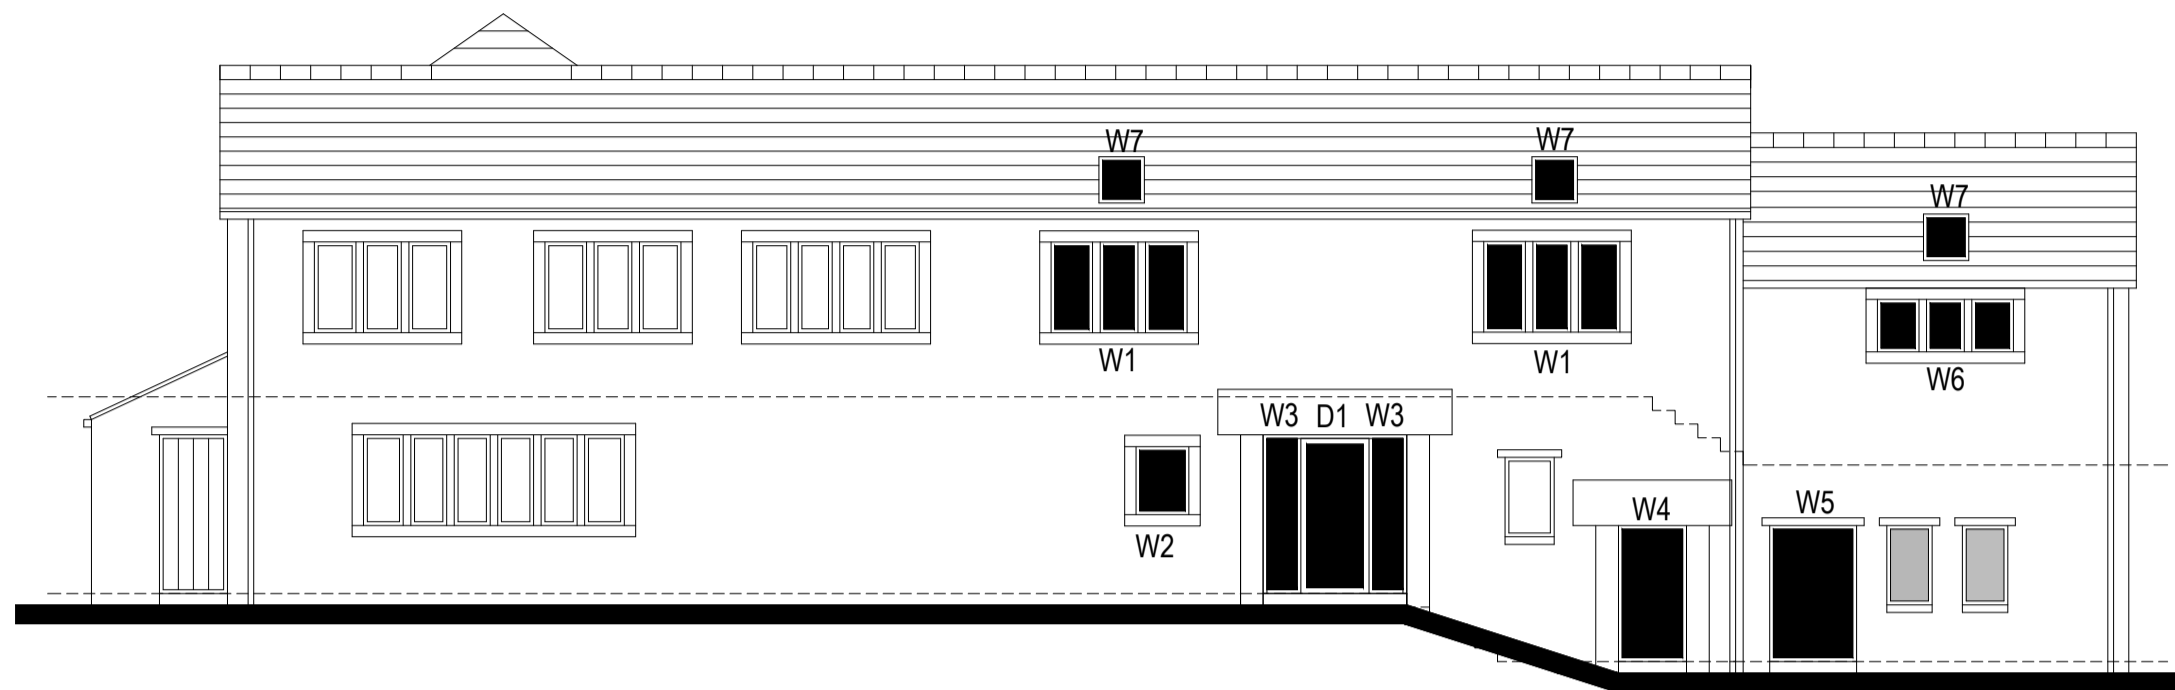

PROPOSED FRONT ELEVATION 1:100

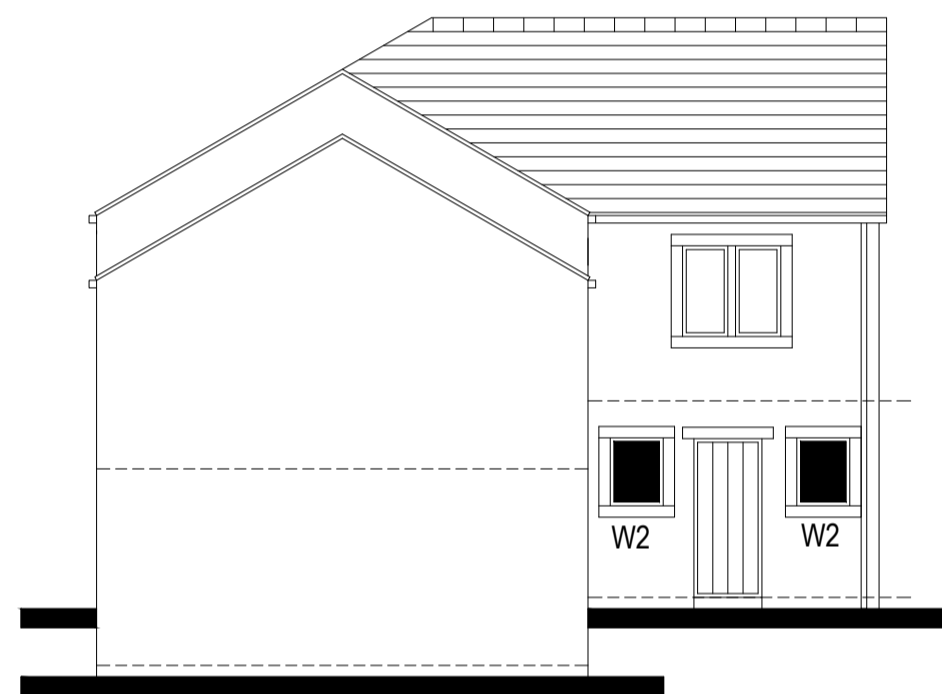


PROPOSED SIDE ELEVATION 1:100

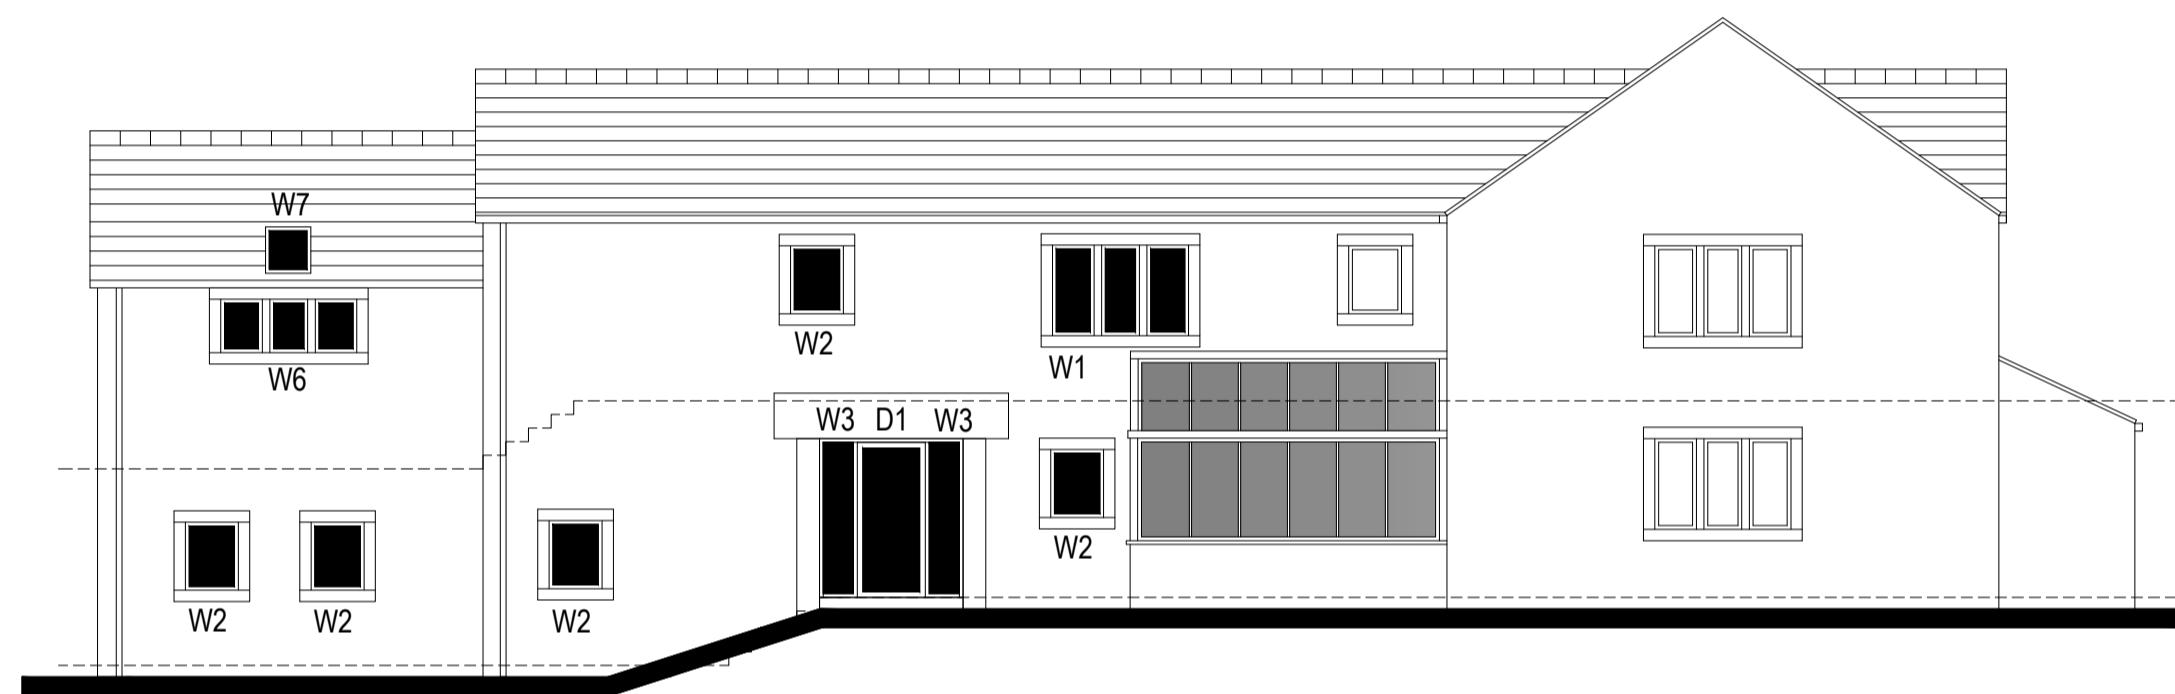


PROPOSED REAR ELEVATION 1:100

OPENING	STRUCTURAL OPENING (W x H)
W1	3 No. 1800 x 1200
W2	8 No. 700 x 900
W3	4 No. 500 x 2100
W4	1 No. 900 x 1700
W5	1 No. 1150 x 1700
W6	2 No. 1800 x 700
W7	ROOF WINDOWS: 4 No. 550 x 980
D1	2 No. 900 x 2100

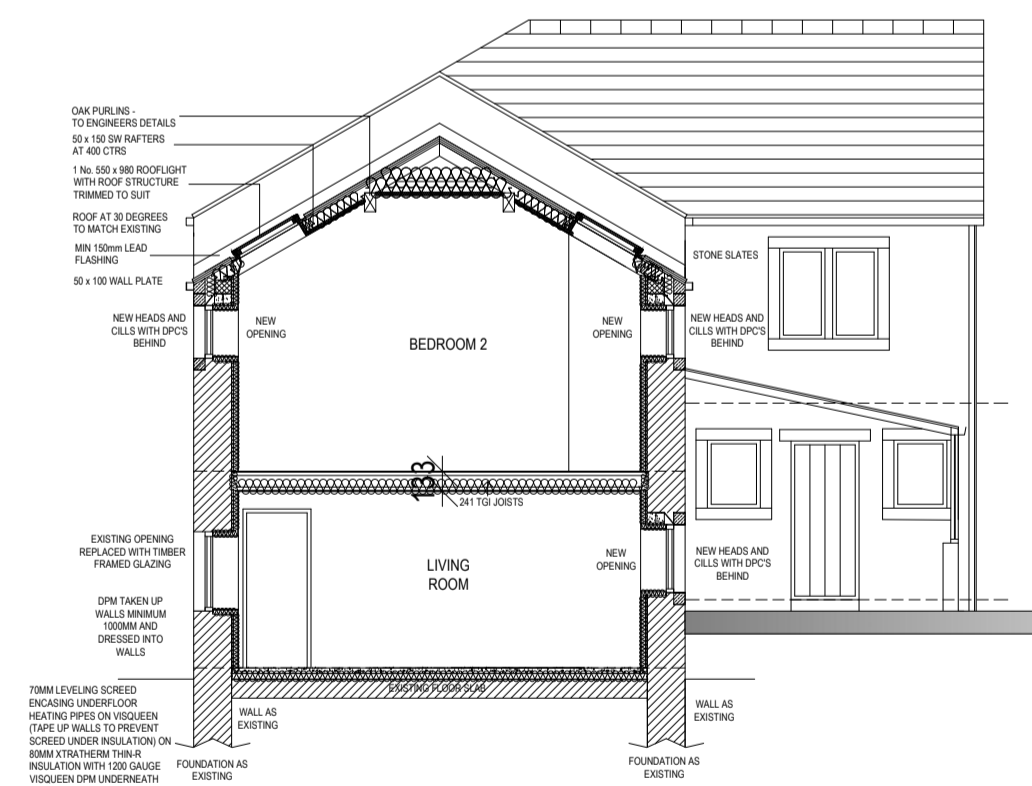

SECTION A-A

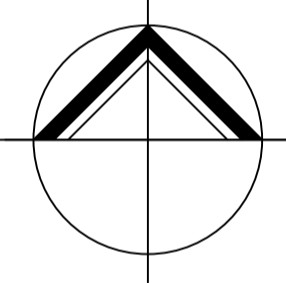

NORTHERN DESIGN
 (OLDHAM)
 Chartered Architects

17 STATION LANE
 GROTTON
 OLDHAM
 OL4 5QY
 TEL 07753859616

CLIENT			
MR & MRS L ROBERTS			
PROJECT			
PROPOSED BARN CONVERSION NETHERWOOD FARM MARSDEN			
DRAWING TITLE			
PROPOSED DETAILED ELEVATIONS AND SECTION A-A			
Rev.	Notes	Date	Drawn
A	RESUBMISSION	01.26	A.D.
SCALE			
1:100 AT A1		07/20	MG
PROJECT No.	DRAWING No.	Rev.	
1730	04	A	