



GENERAL NOTES



Use written dimensions only, do not scale from drawing. Use latest revision of all referenced information.

LAT 53.647067 LONG -1.782556

- EXISTING STREET LAMP
- EXISTING PITS
- EXISTING PITS
- EXISTING HAND HOLE
- EXISTING BIN

- PROPOSED BT STREETHUB UNIT (1236 x 350 x 2980)
- EXISTING 1No. TELEPHONE BOOTH TO BE REMOVED

- EXISTING CABINET
- EXISTING MANHOLE
- EXISTING STREET LAMP
- EXISTING HANDHOLE
- EXISTING TRAFFIC LIGHTS
- EXISTING GRILLAGE
- EXISTING TRAFFIC LIGHT
- EXISTING TRAFFIC LIGHTS
- EXISTING DRAIN

 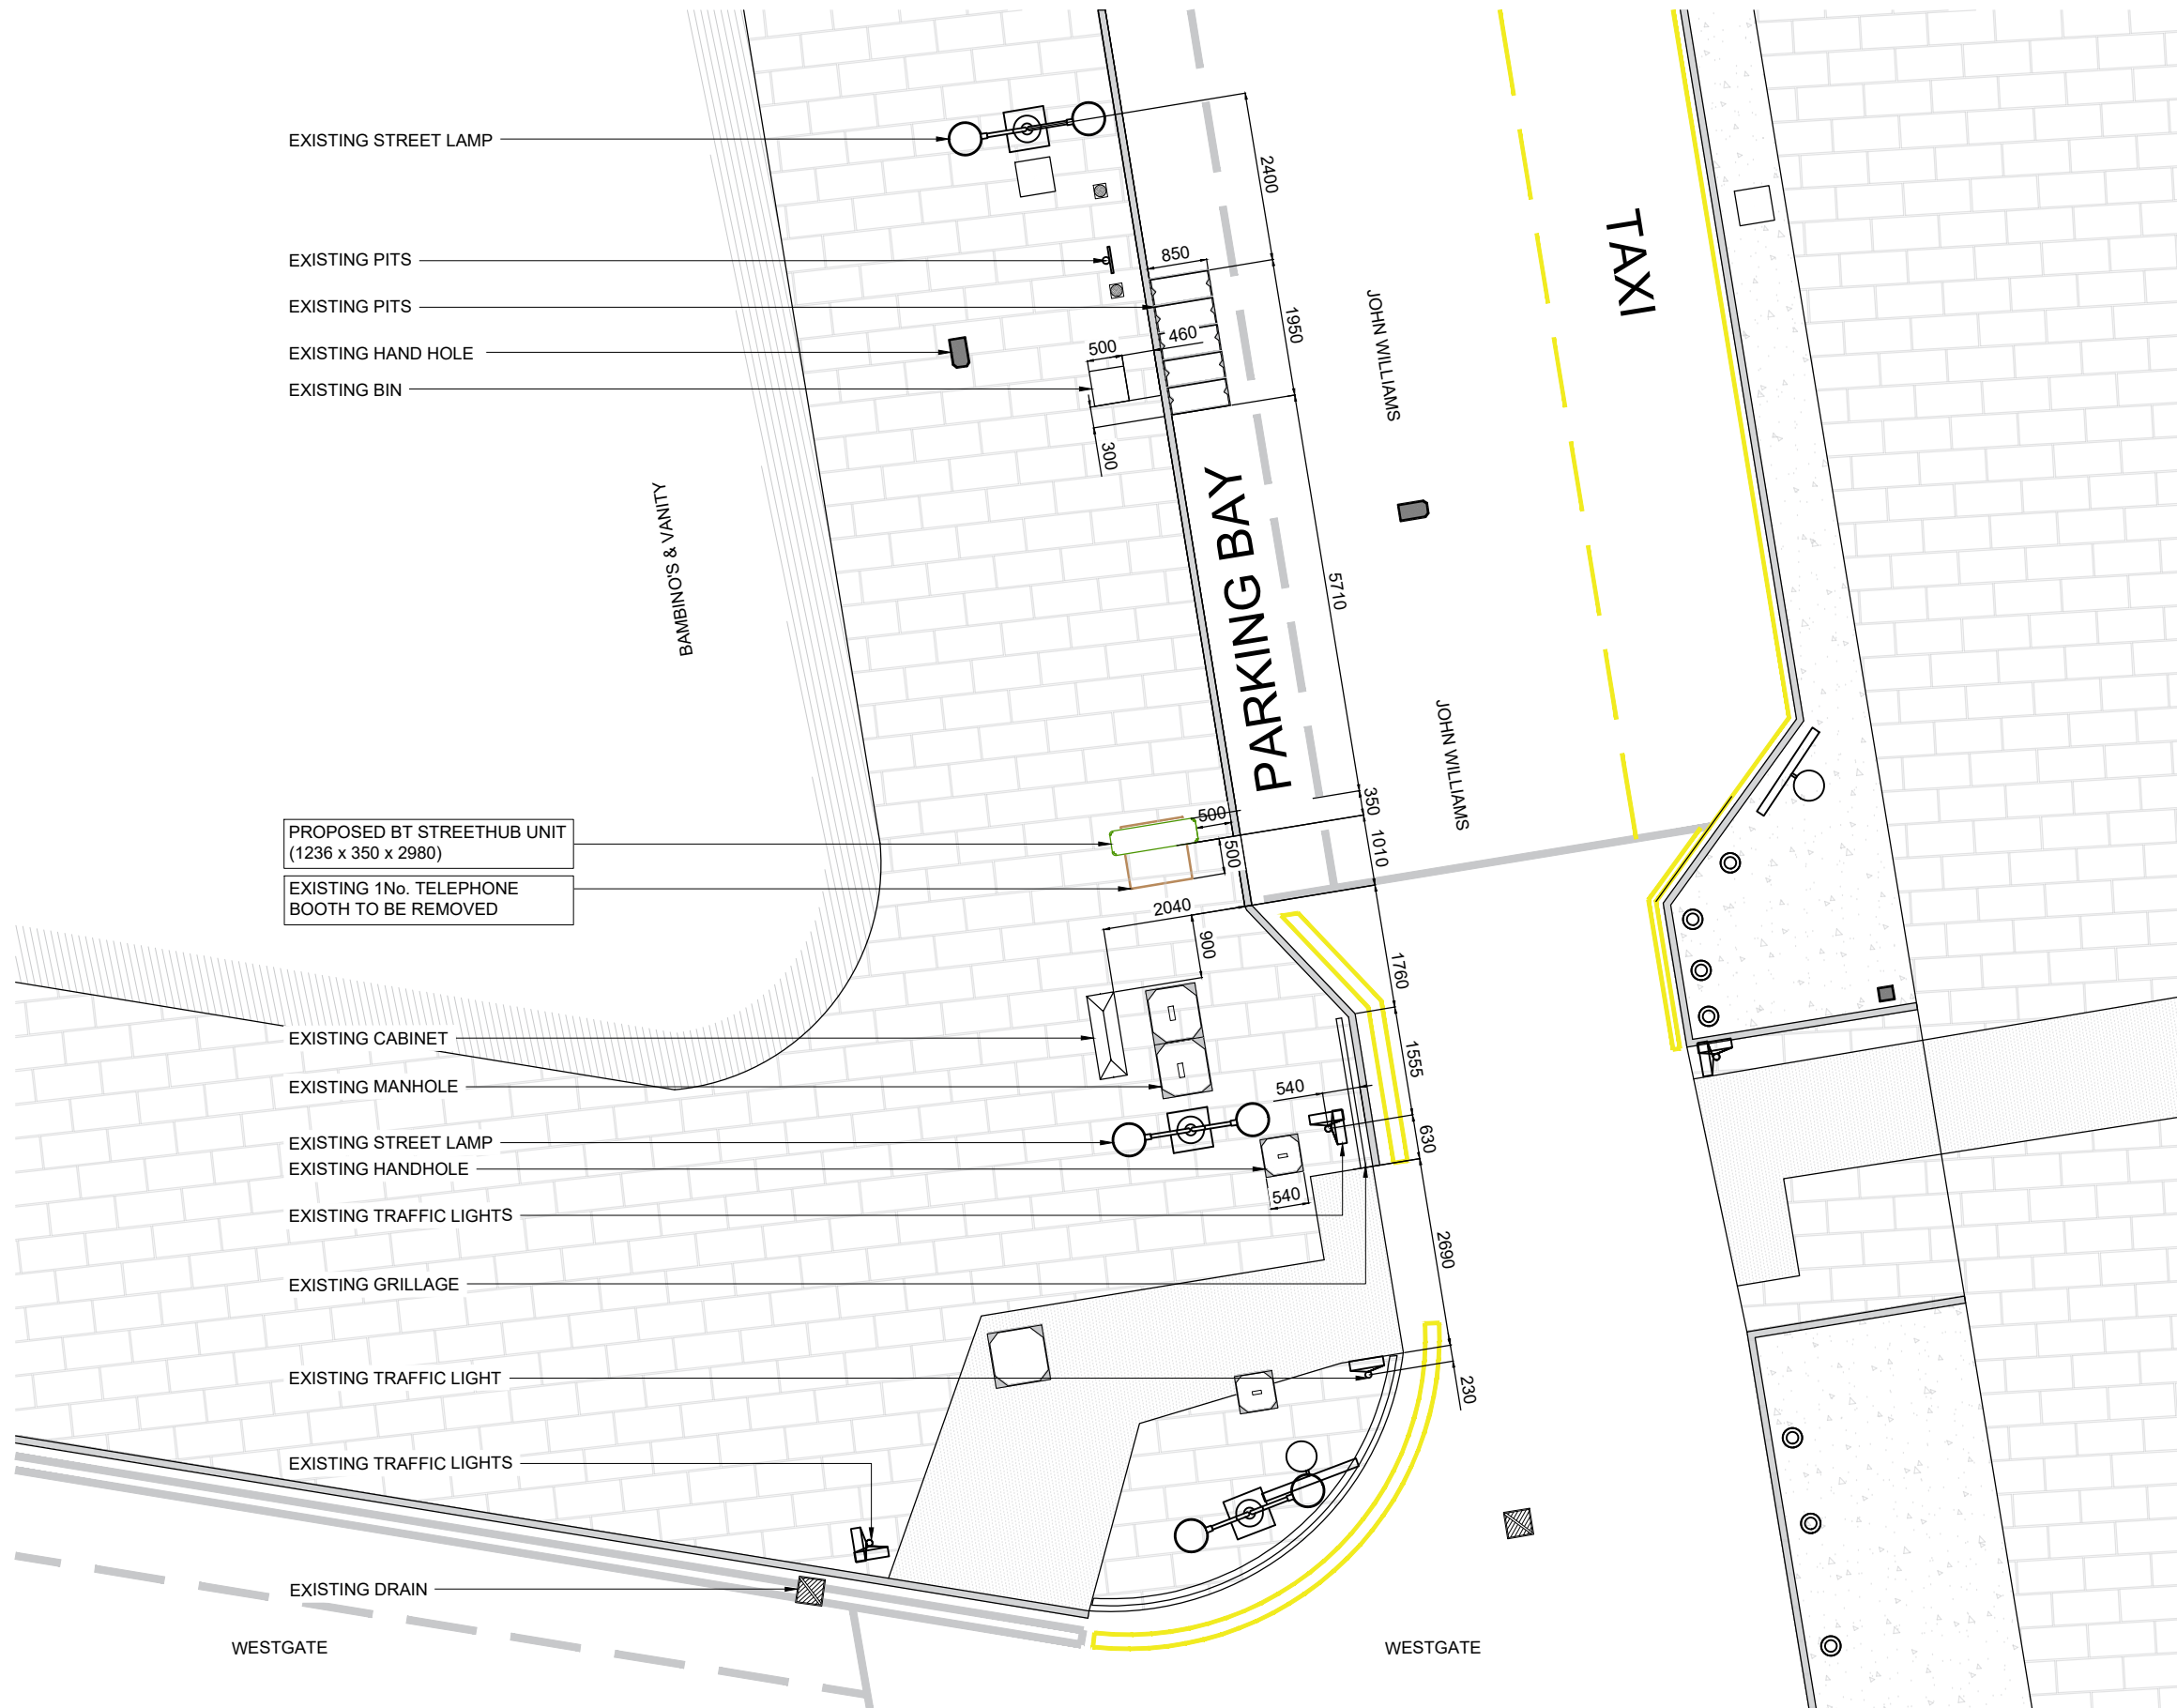

PROPOSED SITE PLAN
SCALE 1:100

Rev	Date	Description	Drawn	Chkd
A	03/02/2026	New BT Streethub Structure	AKN	ABH



Drg Status
PLANNING

Cell No. & Name
HUD-03

Site Name & Address
Pavement o/s Nando's,
1-9 John William St,
Huddersfield HD1 1BR

Drawing Title
PROPOSED SITE PLAN

Scale 1:100 Date 03/02/2026

Drawn By AKN Checked By ABH

Drawing Number 002 Revision A