


**EXISTING FRONT ELEVATION**  
SCALE 1:50



**PROPOSED FRONT ELEVATION**  
SCALE 1:50

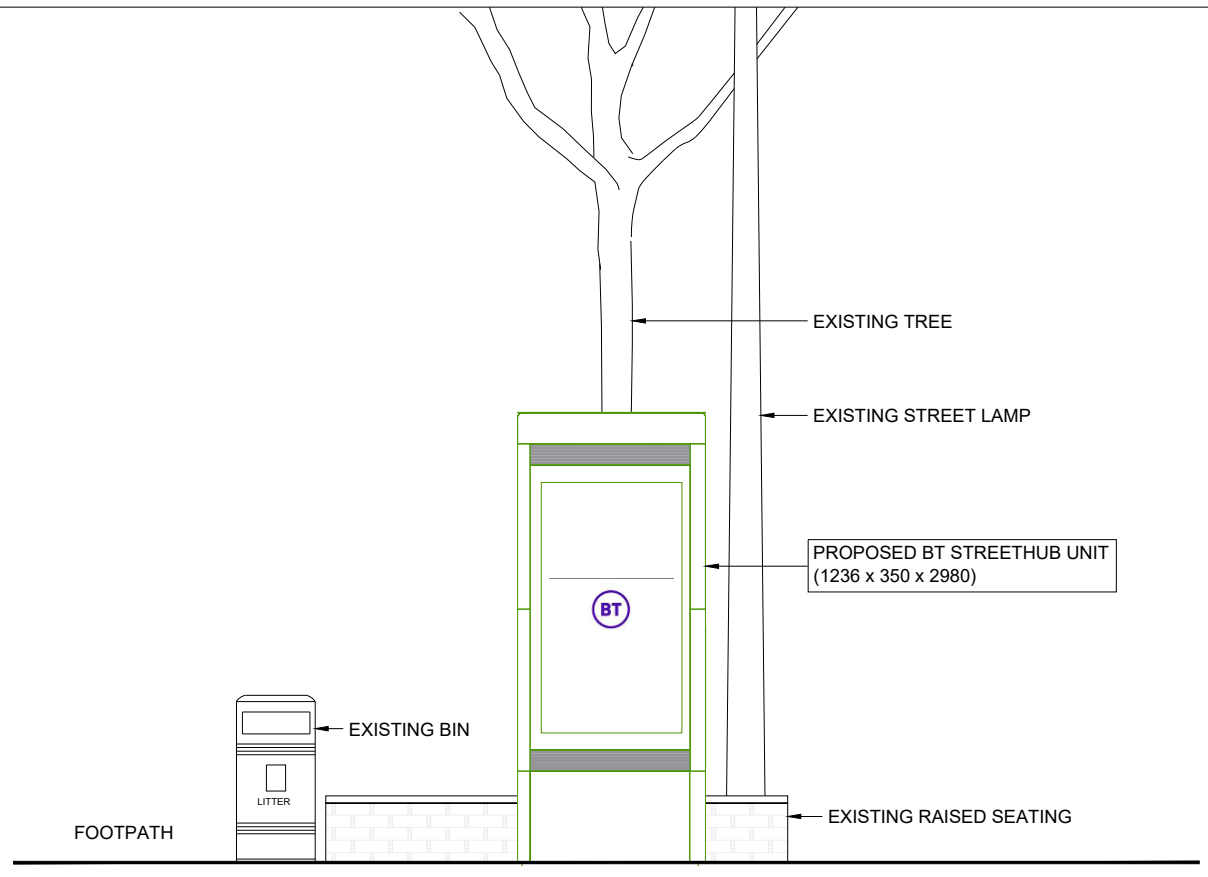

**PROPOSED PHOTOMONTAGE**  
NTS



**PROPOSED SIDE ELEVATION**  
SCALE 1:50

**GENERAL NOTES**  
Use written dimensions only, do not scale from drawing. Use latest revision of all referenced information.

LAT 53.643214 LONG -1.783897

Rev	Date	Description	Drawn	Chkd
A	03/02/2026	New BT Streethub Structure	PTM	ABH



Drg Status  
**PLANNING**

Cell No. & Name  
HUD-01

Site Name & Address  
Pavement o/s 106 New Street,  
Huddersfield, HD1 2UD

Drawing Title  
**EXISTING AND PROPOSED ELEVATIONS**

Scale	1:50	Date	03/02/2026
Drawn By	PTM	Checked By	ABH

Drawing Number	003	Revision	A
----------------	-----	----------	---